




GENERAL NOTES:-

1. DO NOT SCALE USE DIMENSIONS ONLY
2. ALL DIMENSIONS ON DRAWINGS ARE IN MILLIMETRES UNLESS OTHERWISE NOTED

DRAWING LEGEND:-

- DENOTES AREA FOR PLANNING PERMISSION ON PLAN
- DENOTES AREA EXCEPT FROM PLANNING PERMISSION ON PLAN
- DENOTES AREA GRANTED PLANNING PERMISSION UNDER PLANNING REG. REF: S0089/03411 ON PLAN
- DENOTES EXISTING WALL / BUILDING
- DENOTES NEW 215/100 BLOCK WALL
- DENOTES NEW STUD TOWER PARTITION WALL
- DENOTES AREA FOR PLANNING PERMISSION ON ELEVATION & SECTION
- DENOTES AREA EXCEPT FROM PLANNING PERMISSION ON ELEVATION & SECTION
- DENOTES AREA GRANTED PLANNING PERMISSION UNDER PLANNING REG. REF: S0089/03411 ON ELEVATION & SECTION

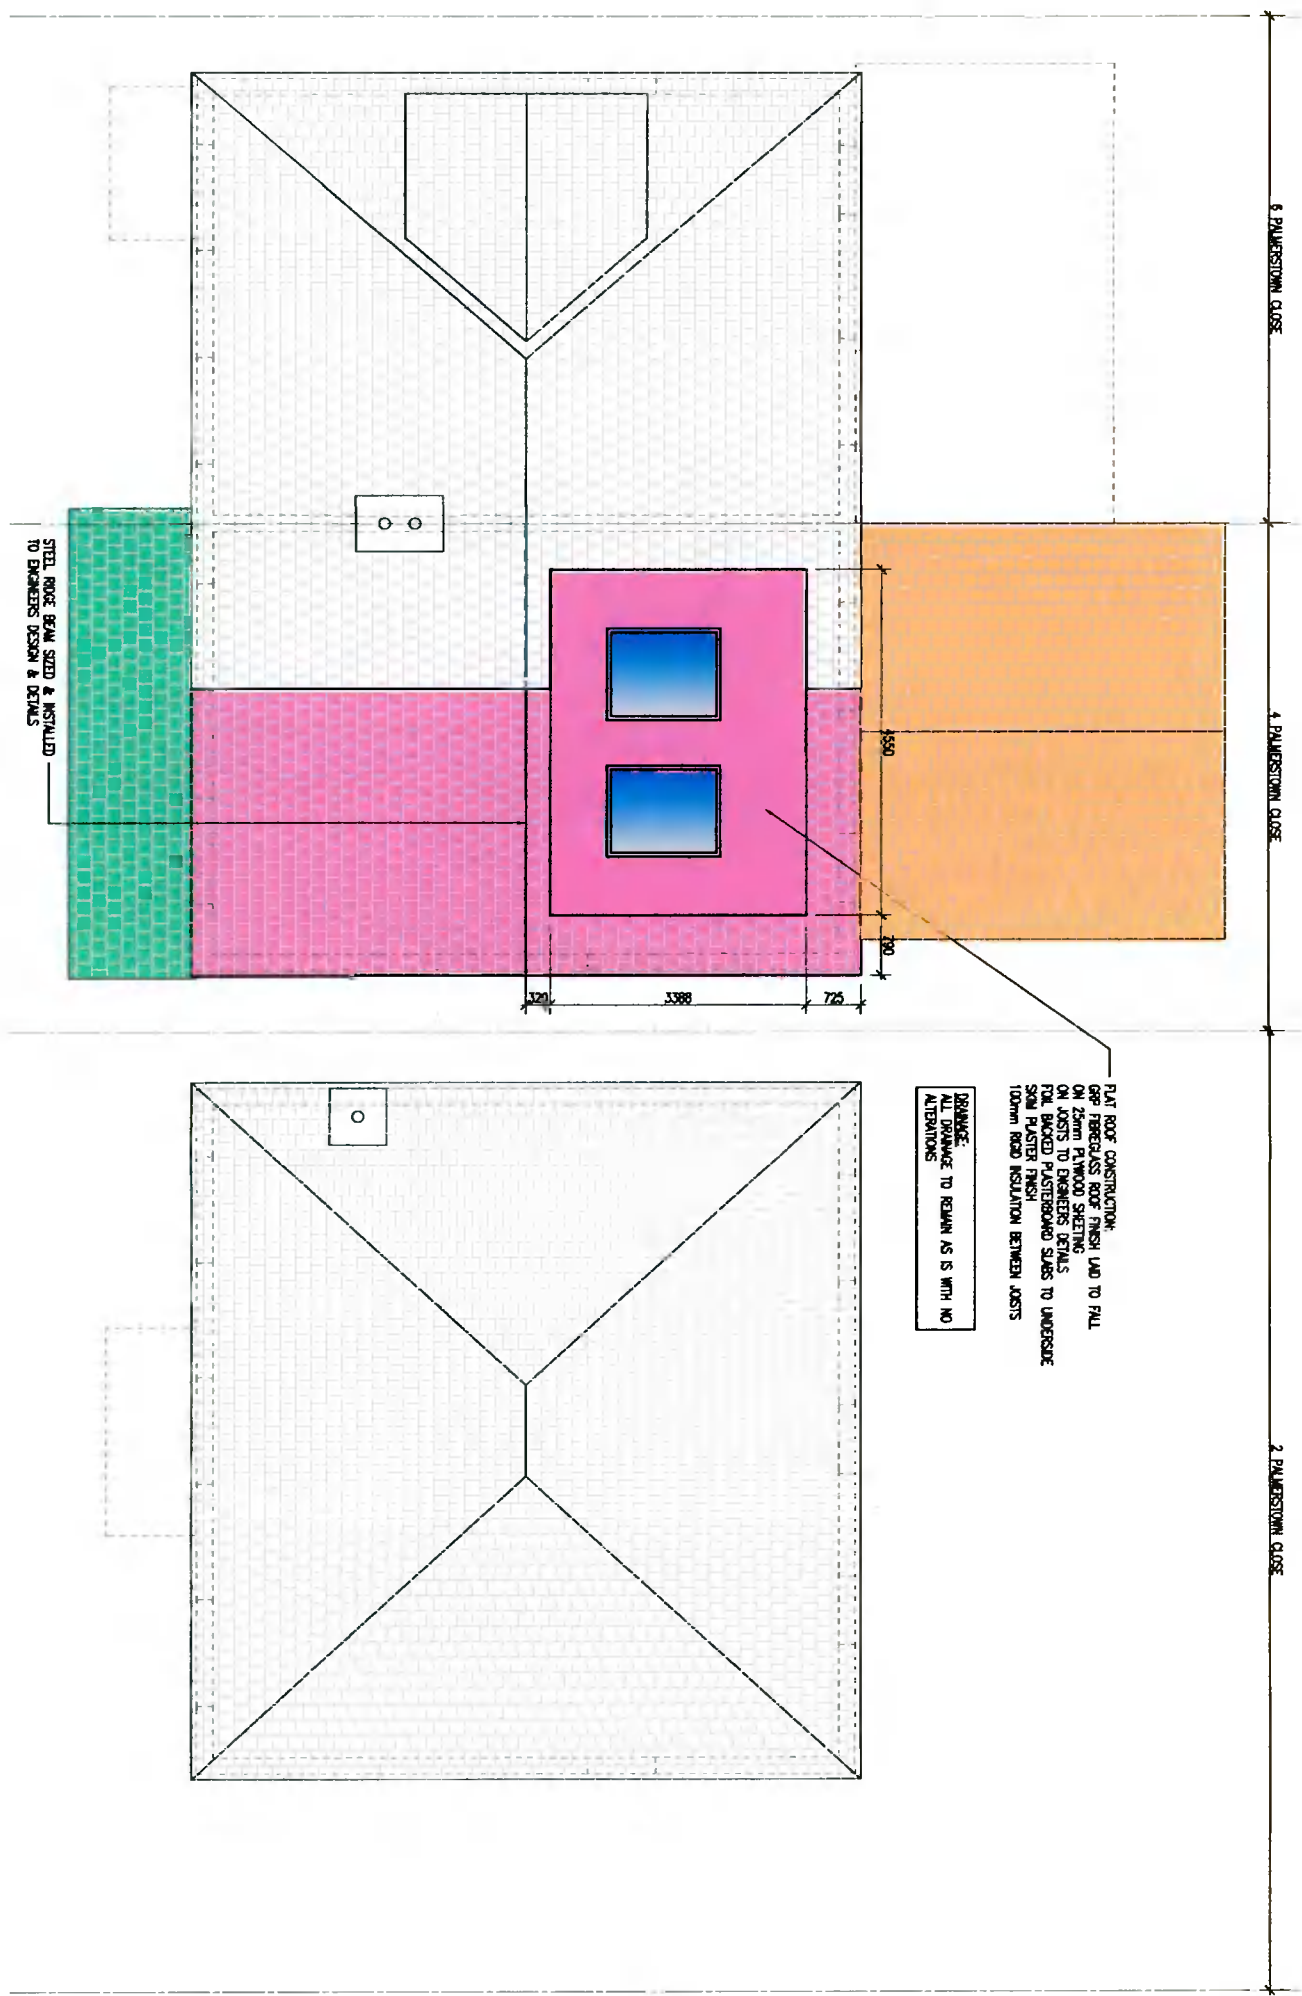

PROPOSED ROOF PLAN
SCALE: 1:2000 (HORIZONTAL)

PLAT ROOF CONSTRUCTION: GRP FIBREGLASS ROOF FINISH LAID TO FALL ON 25mm PLYWOOD SHEETING ON JOISTS TO ENGINEER'S DETAILS FULL BACKED PLASTERBOARD SLABS TO UNDERSIDE SOUP PLASTER FINISH 100mm ROOF INSULATION BETWEEN JOISTS

DRAINAGE:
ALL DRAINAGE TO REMAIN AS IS WITH NO ALTERATIONS

THIS DRAWING IS FOR PLANNING PURPOSES ONLY NOT FOR CONSTRUCTION

No.	Date	Revised	By	Checked	Approved
1					
2					
3					
4					
5					
6					
7					
8					
9					
10					

PLANNING

Client: **ROBERT FITZPATRICK**
 Project: **PROPOSED ATTIC PLAN**
 Address: **ROBERTS BORN ROAD ROSE & BOY EXTENSION @ 4 PALMERSTON CLOSE, 180**

Project No: **210100**
 Drawing No: **210100/P/006**
 Date Issued: **19/09/21**
 Scale: **AS SHOWN**
 Status: **P**

SITE PLANNING JURISDICTION:
 PLANNING REGIONS REFERENCE: S0089/03411 DATE ISSUED: 12/02/2008
 PLANNING DESIGN ORDER NO: 1396 DATE ISSUED: 04/02/2008
 FPAI CHART ORDER NO: 1810 DATE ISSUED: 17/02/2008