
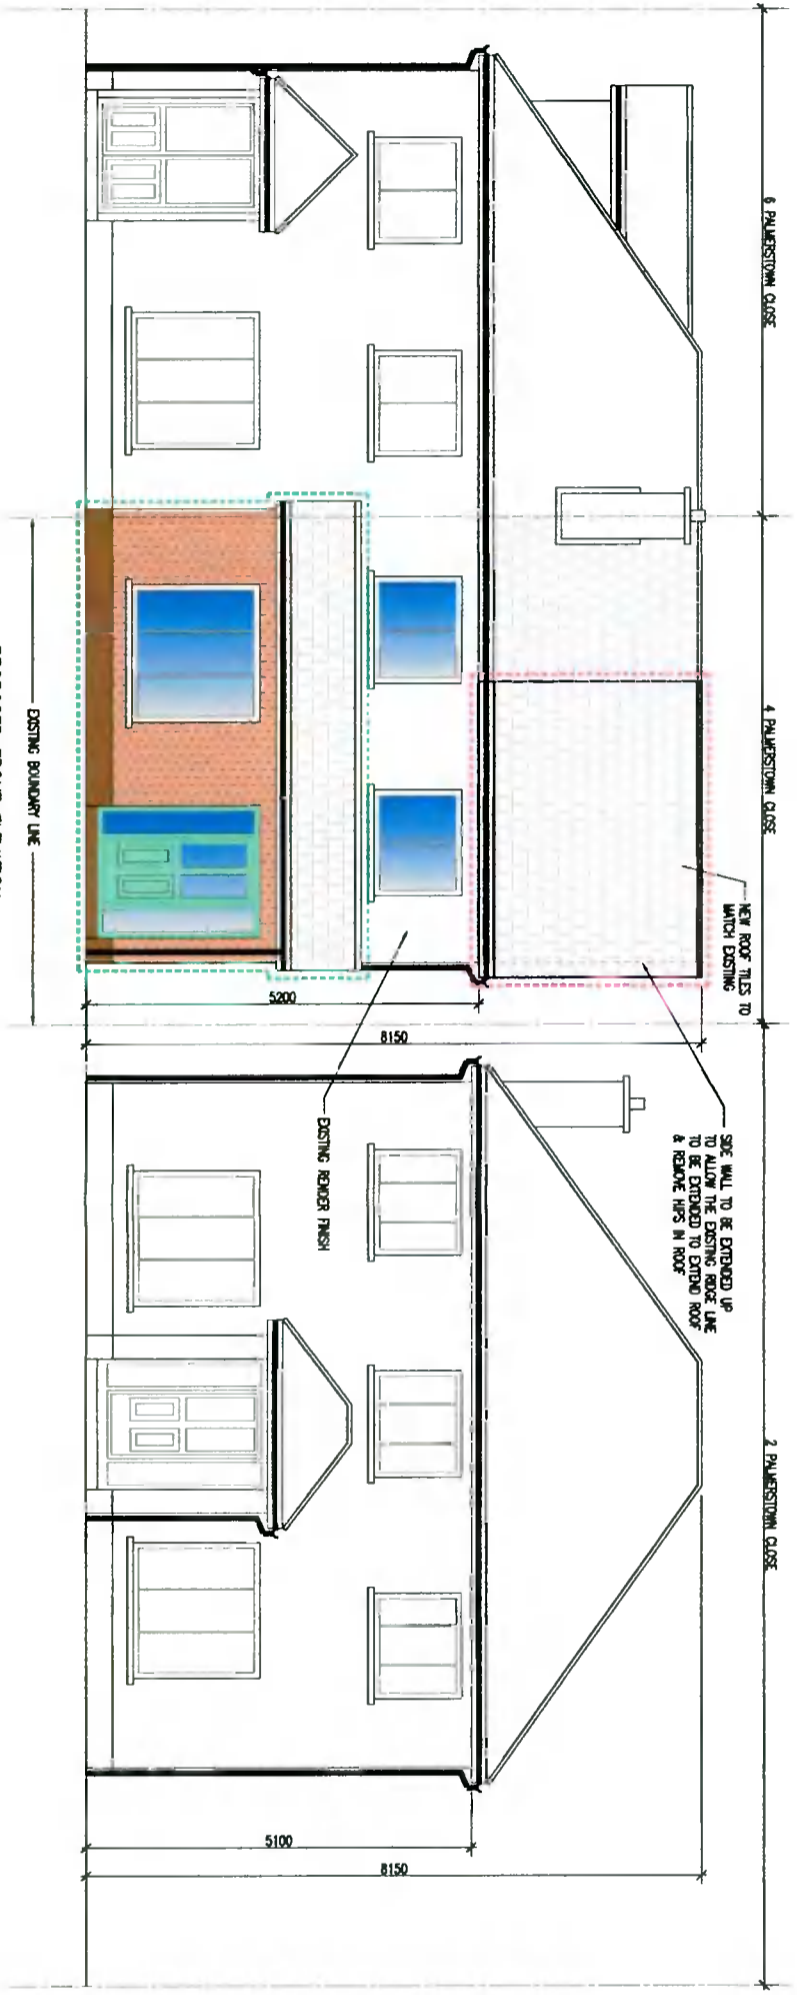


**GENERAL NOTES:-**

1. DO NOT SCALE. USE FEARED DIMENSIONS ONLY.
2. ALL DIMENSIONS ON DRAWINGS ARE IN MILLIMETRES UNLESS OTHERWISE NOTED.

**DRAWING LEGEND:-**

- DENOTES AREA FOR PLANNING PERMISSION ON PLAN
- DENOTES AREA EXCEPT FROM PLANNING PERMISSION ON PLAN
- DENOTES AREA GRANTED PLANNING PERMISSION UNDER PLANNING REG. REF: S0089/0341 ON PLAN
- DENOTES EXISTING WALL / BUILDING
- DENOTES NEW 215/100 BLOCK WALL
- DENOTES NEW STUD TIEBER PARTITION WALL
- DENOTES AREA FOR PLANNING PERMISSION ON ELEVATION & SECTION
- DENOTES AREA EXCEPT FROM PLANNING PERMISSION ON ELEVATION & SECTION
- DENOTES AREA GRANTED PLANNING PERMISSION UNDER PLANNING REG. REF: S0089/0341 ON ELEVATION & SECTION

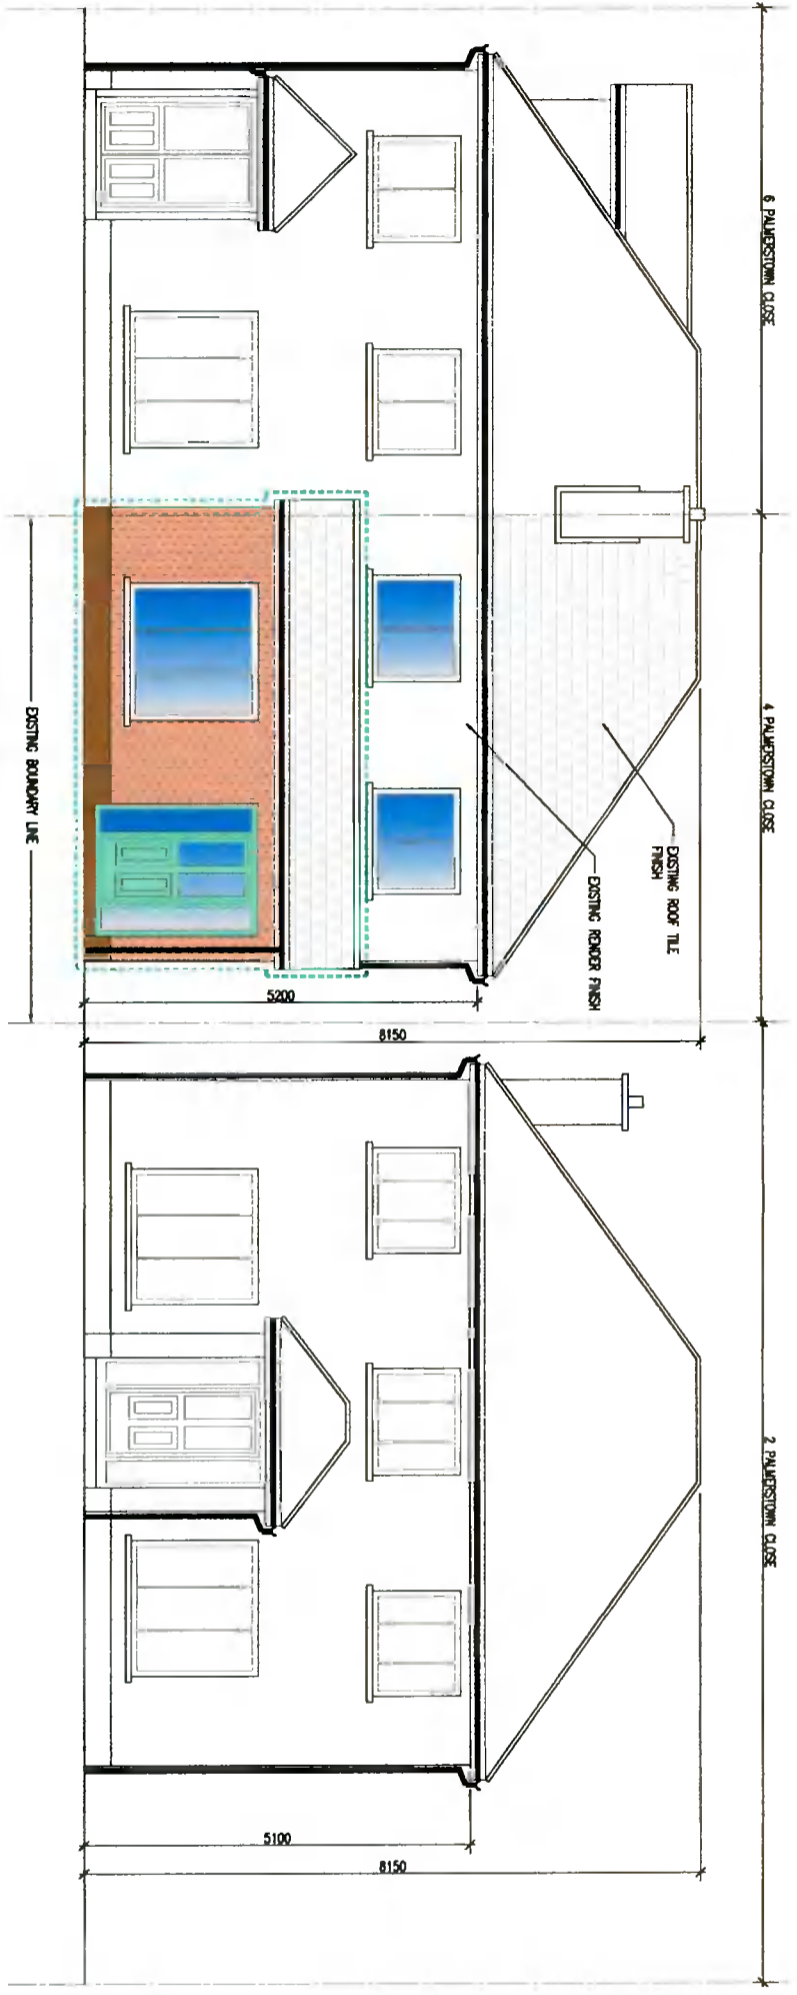

THIS DRAWING IS FOR PLANNING PURPOSES ONLY AND IS NOT FOR CONSTRUCTION

No.	Description	Author	Checked	Approved
1	PLANNING	DEL ROBINSON		

**PLANNING**

ROBERT FITZPATRICK  
 DEL ROBINSON  
 PROPOSED NEW ROOF & ROOF EXTENSION @ 4 PALMERSTOWN CLOSE, 100

Project No: 210100  
 Drawing No: 210100/P/007  
 Date Issued: 19/09/21  
 Scale: AS SHOWN  
 Status: P

SITE PLANNING JURISDICTION  
 PLANNING REGISTER REFERENCE: S0089/0341 DATE ISSUED: 12/02/2008  
 PLANNING DECISION ORDER NO.: 1396 DATE ISSUED: 04/08/2008  
 FINAL GRANT ORDER NO.: 1810 DATE ISSUED: 17/02/2008