




PROPOSED FRONT ELEVATION - WEST  
1:50

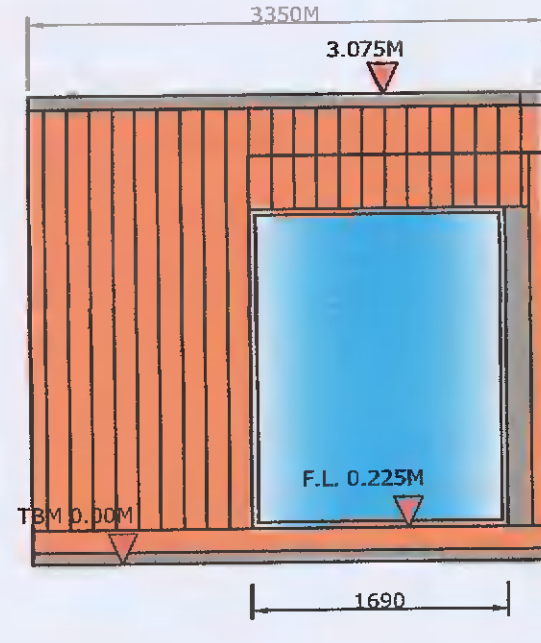


PROPOSED SIDE ELEVATION - NORTH  
1:50

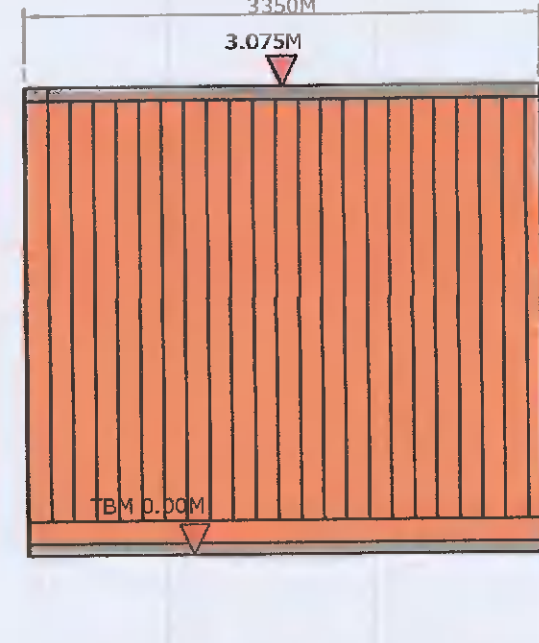


PROPOSED SIDE ELEVATION - SOUTH  
1:50

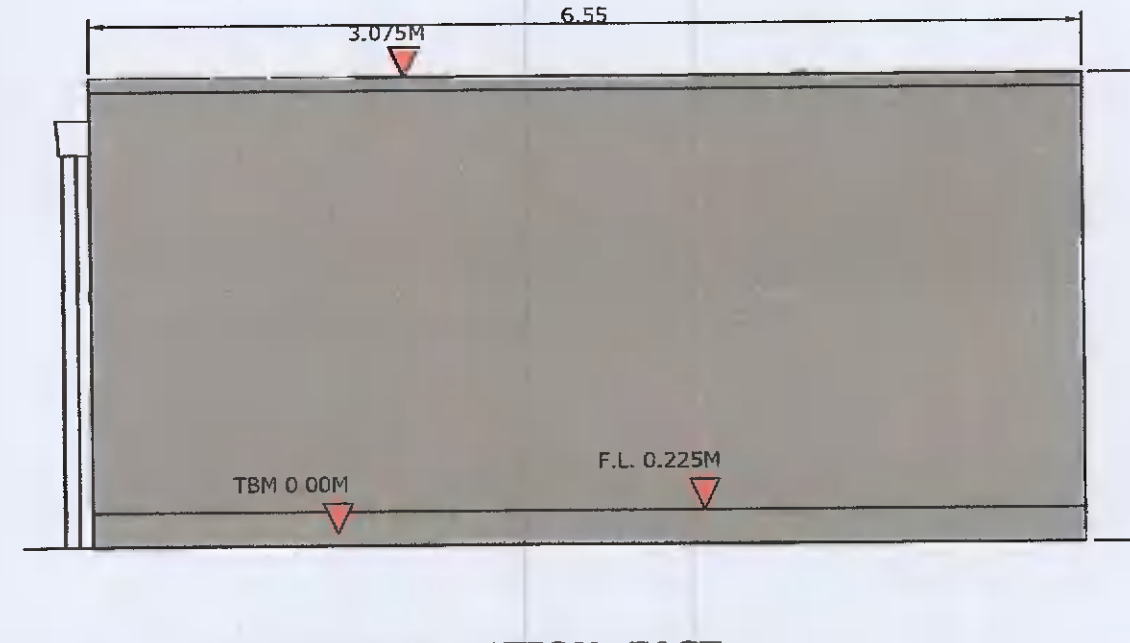


PROPOSED REAR ELEVATION - EAST  
1:50

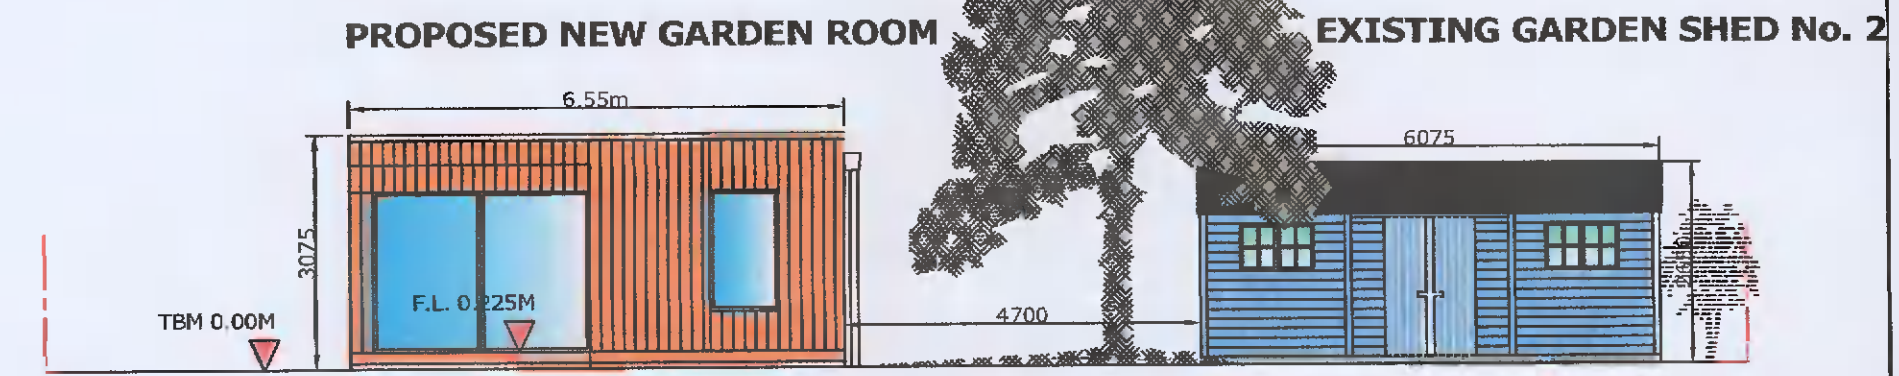


CONTIGUOUS FRONT ELEVATION  
1:100

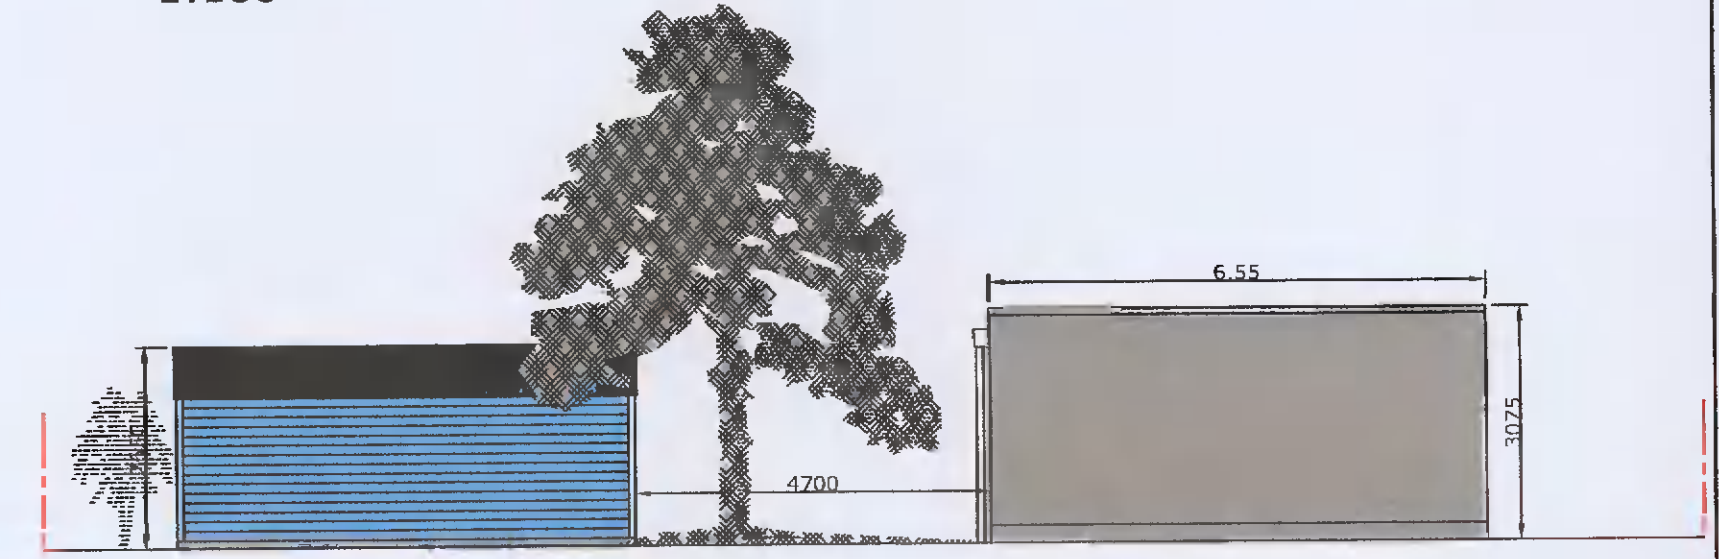

CONTIGUOUS REAR ELEVATION  
1:100

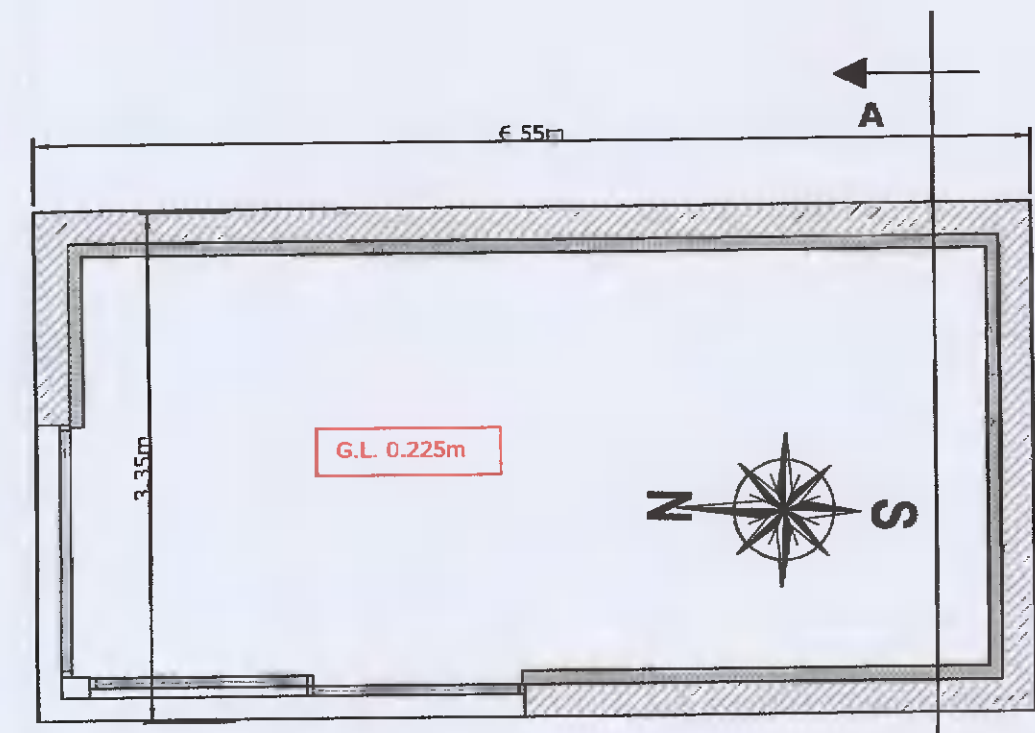

PROPOSED FLOOR PLAN 21.94 SQ M  
1:50

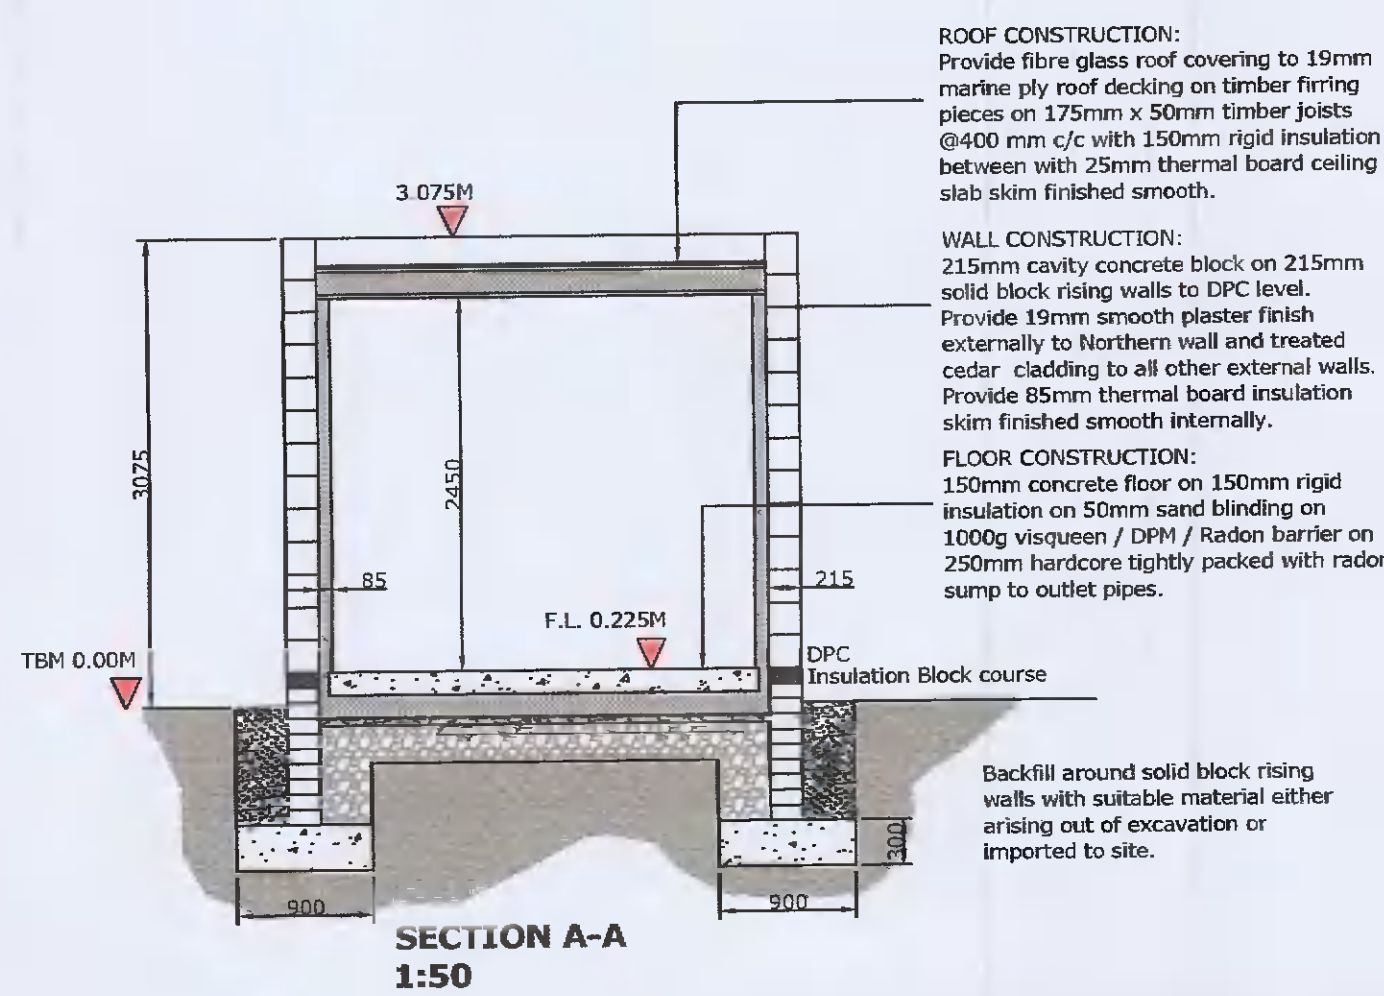


SECTION A-A  
1:50

**ROOF CONSTRUCTION:**  
Provide fibre glass roof covering to 19mm marine ply roof decking on timber furring pieces on 175mm x 50mm timber joists @400 mm c/c with 150mm rigid insulation between with 25mm thermal board ceiling slab skim finished smooth.


**WALL CONSTRUCTION:**  
215mm cavity concrete block on 215mm solid block rising walls to DPC level. Provide 19mm smooth plaster finish externally to Northern wall and treated cedar cladding to all other external walls. Provide 65mm thermal board insulation skim finished smooth internally.

**FLOOR CONSTRUCTION:**  
150mm concrete floor on 150mm rigid insulation on 50mm sand blinding on 1000g visqueen / DPM / Radon barrier on 250mm hardcore tightly packed with radon sump to outlet pipes.


Backfill around solid block rising walls with suitable material either arising out of excavation or imported to site.

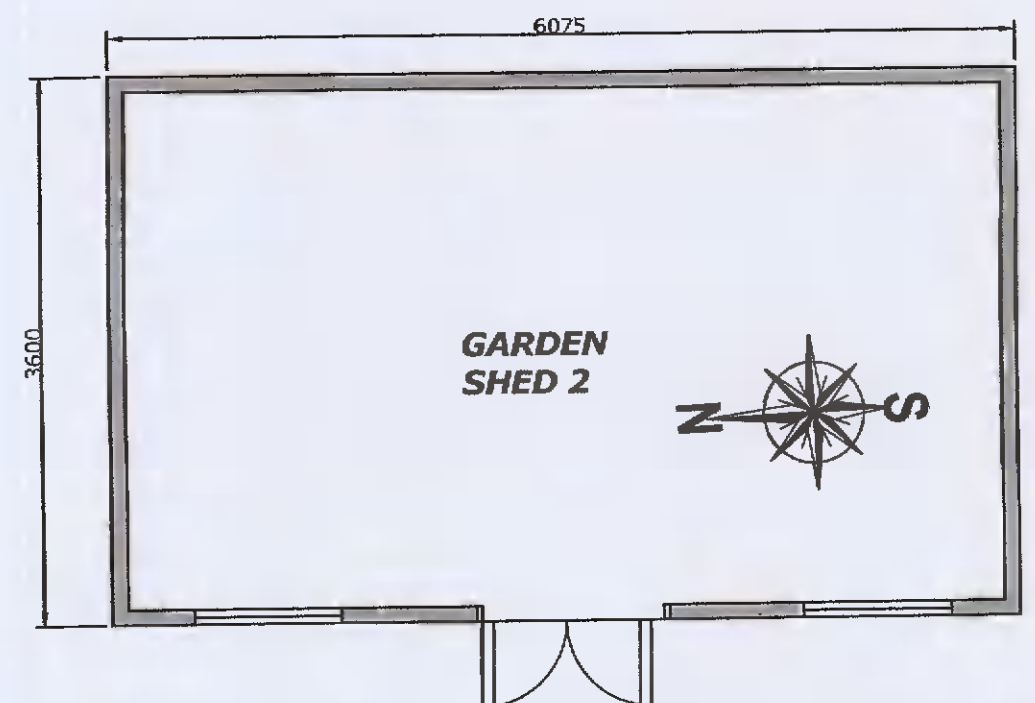

EXISTING GARDEN SHED 2 - FLOOR PLAN 21.87 SQ M  
1:50

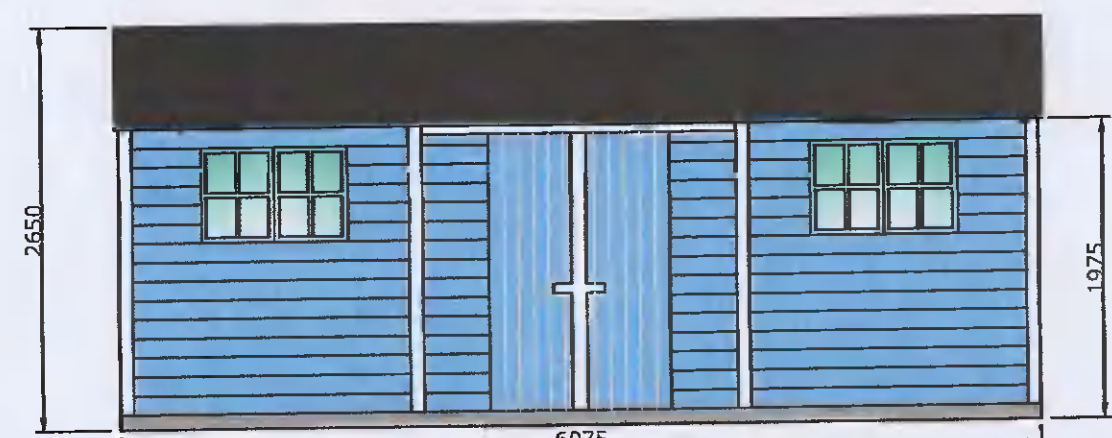

EXISTING FRONT ELEVATION 1:50- WEST

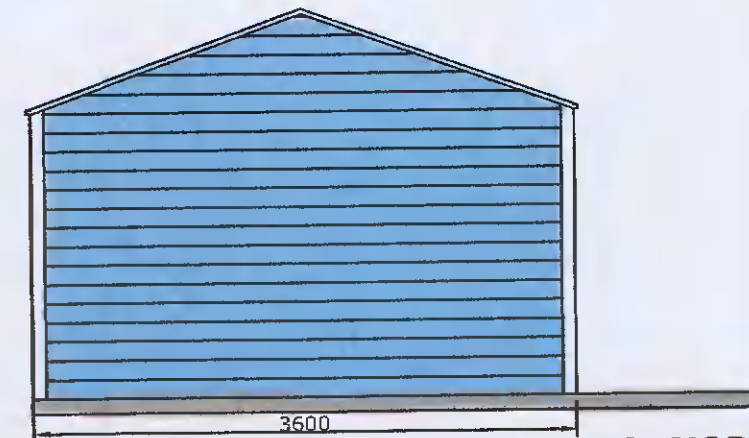


EXISTING SIDE ELEVATION 1:50- NORTH




EXISTING REAR ELEVATION 1:50- EAST


**SHED No. 2**

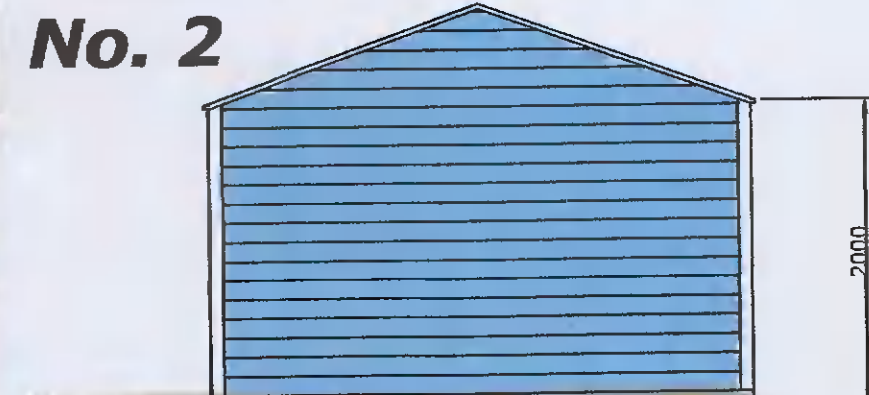

EXISTING FRONT ELEVATION 1:50- SOUTH

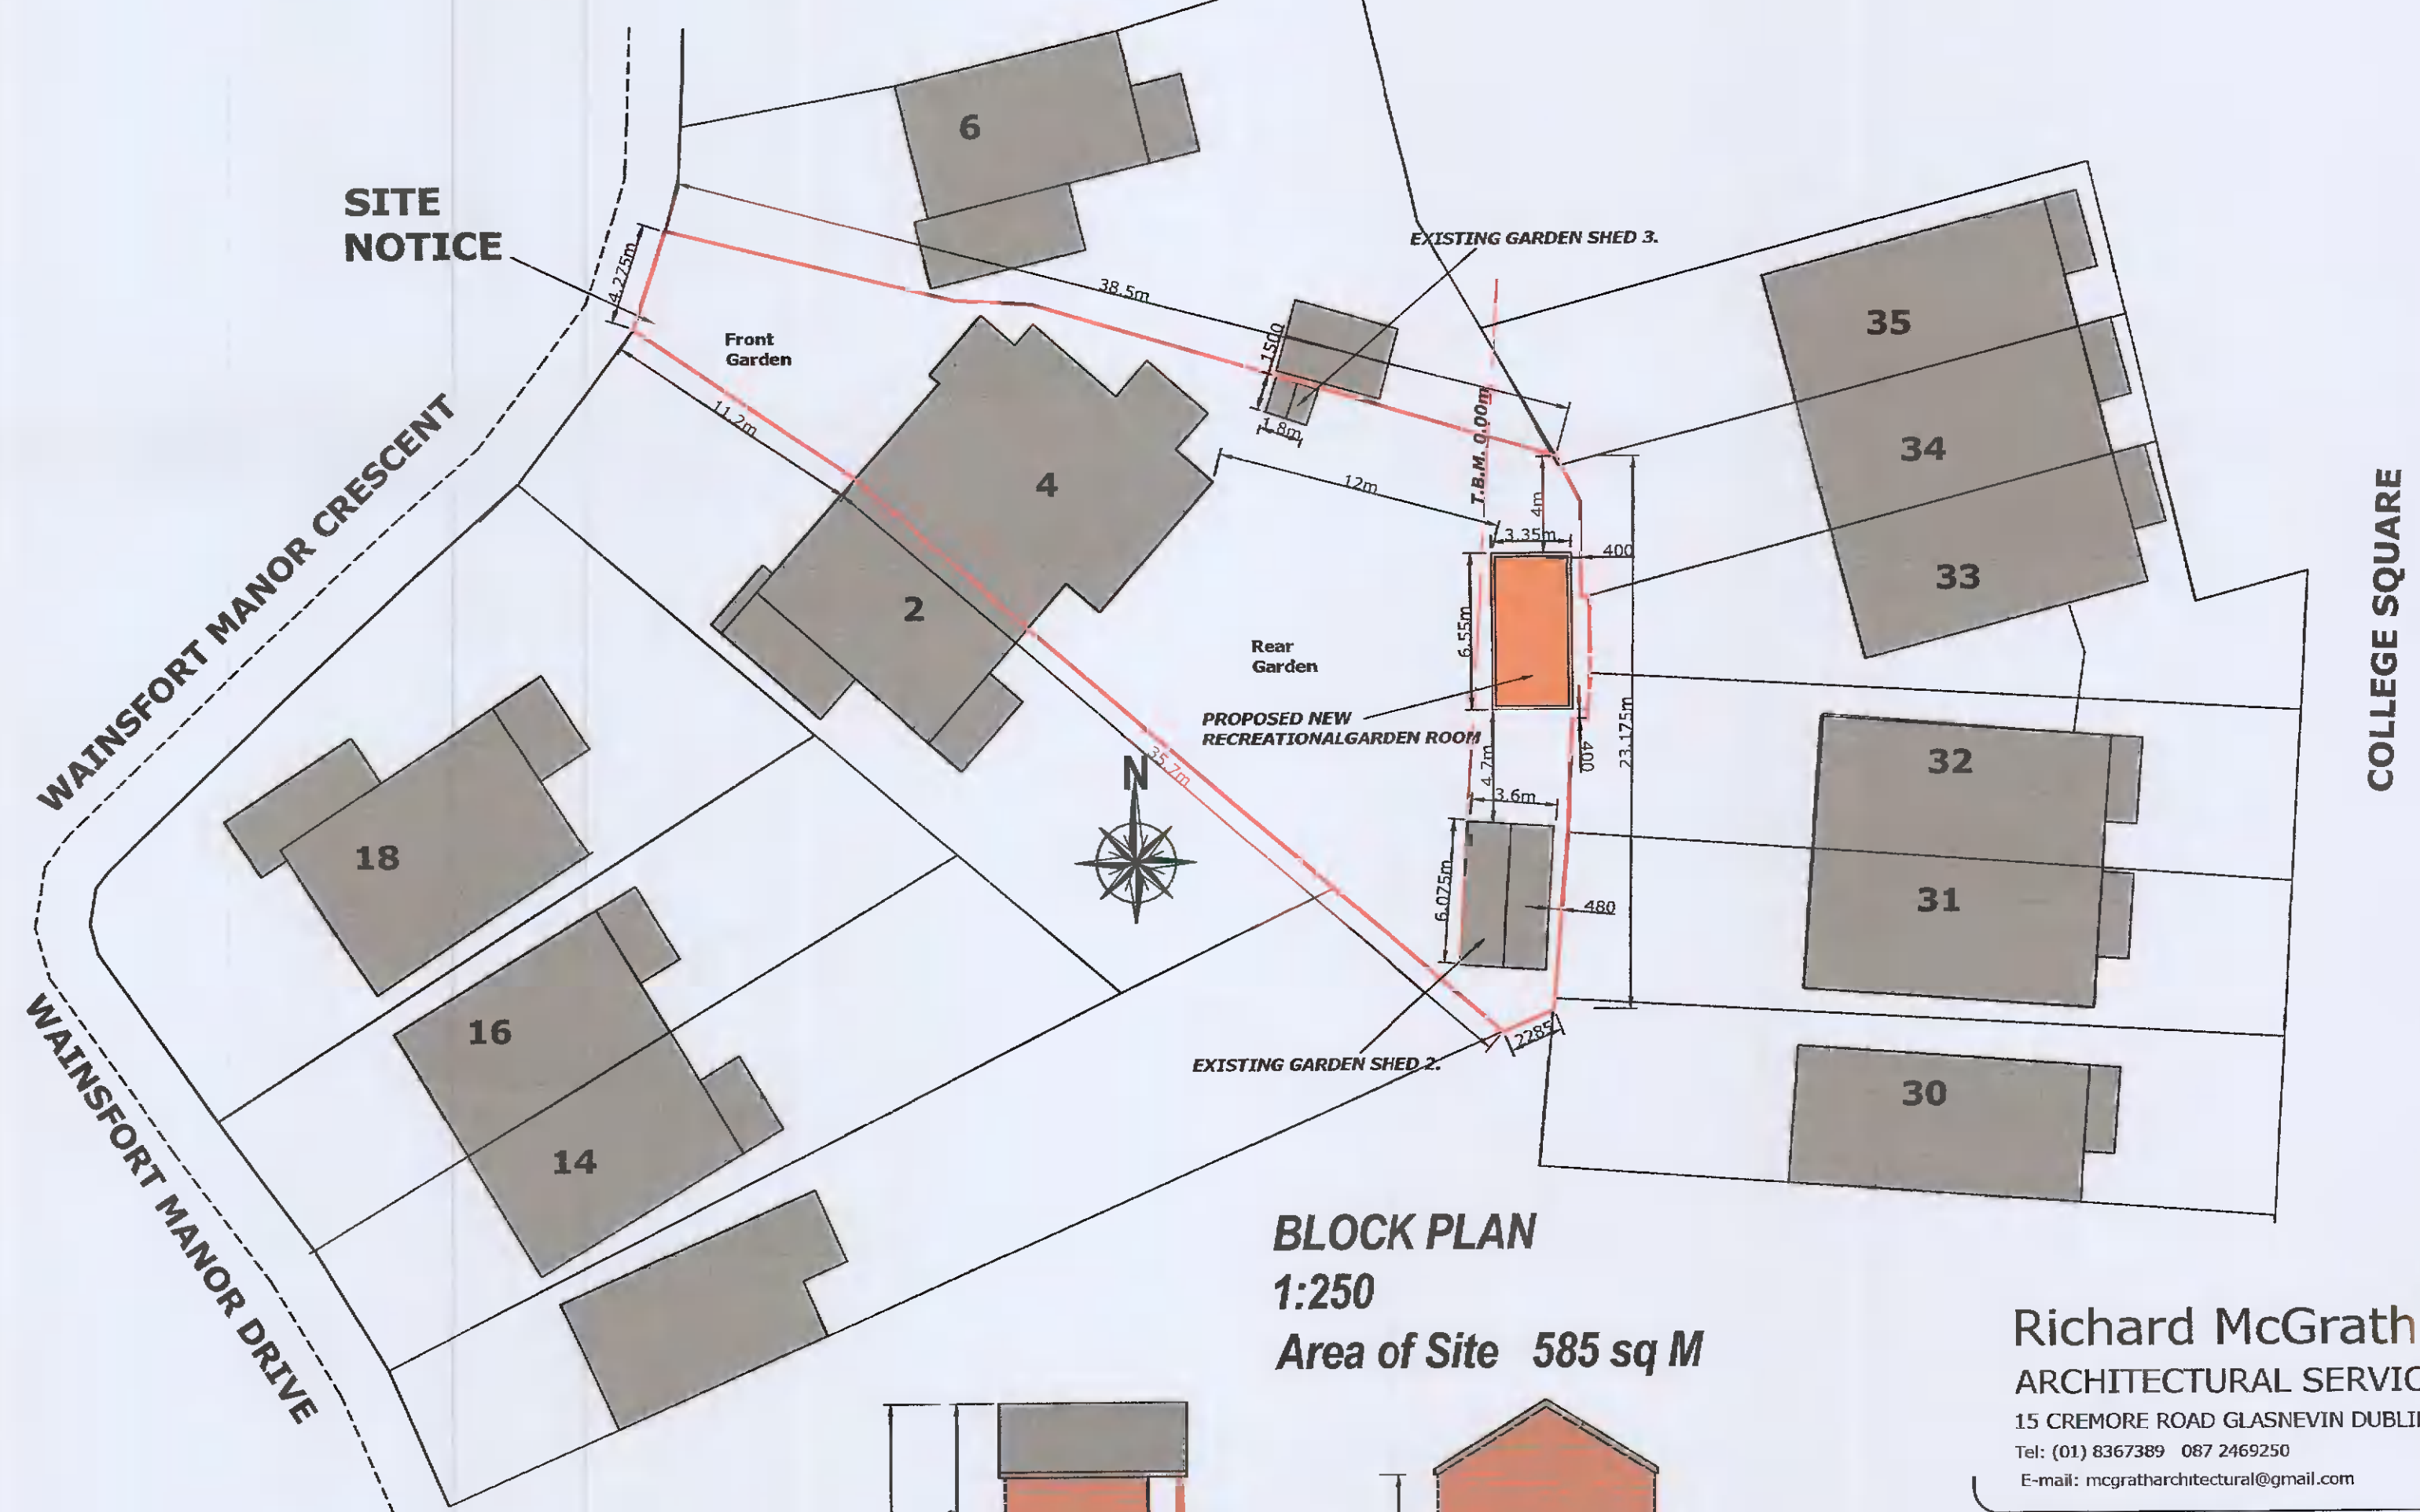


BLOCK PLAN  
1:250  
Area of Site 585 sq M

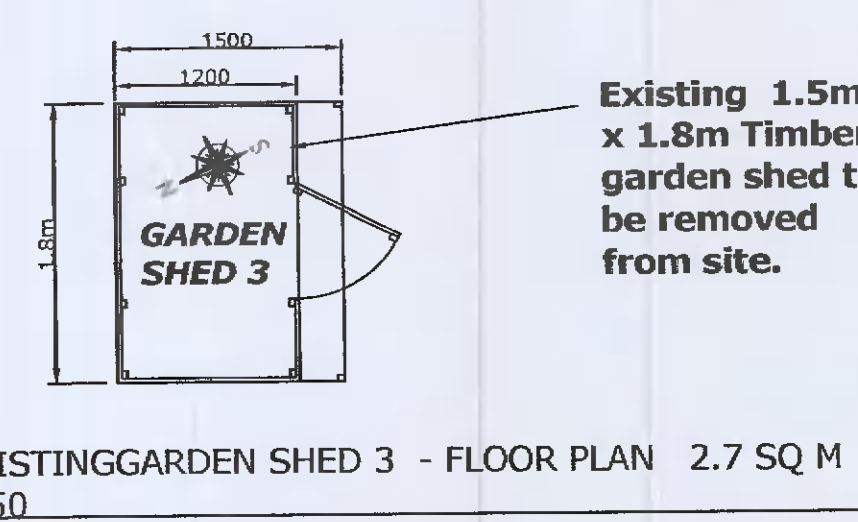


EXISTING GARDEN SHED 3 - FLOOR PLAN 2.7 SQ M  
1:50


Existing 1.5m x 1.8m Timber garden shed to be removed from site.

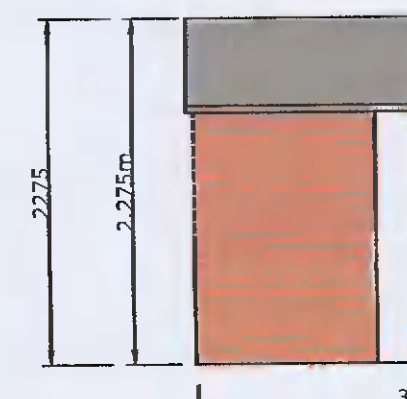


EXISTING SIDE ELEVATION 1:50- WEST

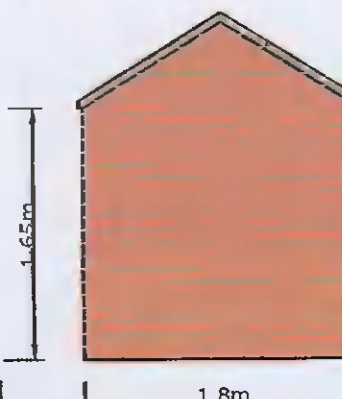

EXISTING REAR ELEVATION 1:50- NORTH

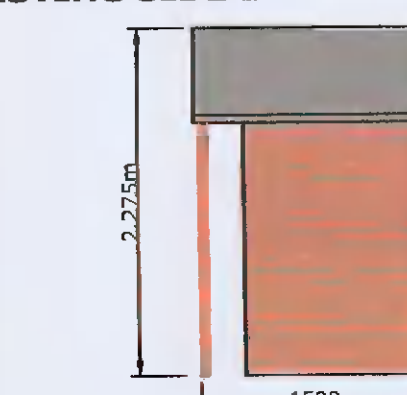

EXISTING SIDE ELEVATION 1:50- EAST

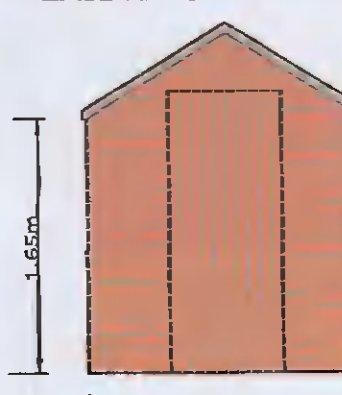

EXISTING REAR ELEVATION 1:50 - SOUTH

**SHED No. 3**

**Richard McGrath**  
ARCHITECTURAL SERVICES  
15 CREMORE ROAD GLASNEVIN DUBLIN 11.  
Tel: (01) 8367389 087 2469250  
E-mail: mcgratharchitectural@gmail.com

PROJECT PLANNING DRAWING

PROPOSED NEW DETACHED RECREATIONAL GARDEN ROOM TO REAR GARDEN AND ALL ASSOCIATED SITE WORKS.

CLIENT  
FERGAL HALLIGAN  
4 WAINSFORT MANOR CRESCENT,  
TERENURE,  
DUBLIN 6W.

Drawn R McGrath	Scale as shown.	Drawing Number 01/1	Rev.
Check CML	Date SEPT '21		
Issue	Status		

REVISION/DATE	
DESCRIPTION	
BY/CHKD/APPD.	