


GENERAL NOTE:
 ** Do not scale from this drawing
 ** Use figured dimensions only
 © This drawing is copyright. No part of this document may be reproduced or transmitted in any form or stored in any retrieval system from the copyright holder, except as agreed for use on a project, for which the document was originally issued




PROPOSED SITE LAYOUT PLAN
 SCALE 1:500

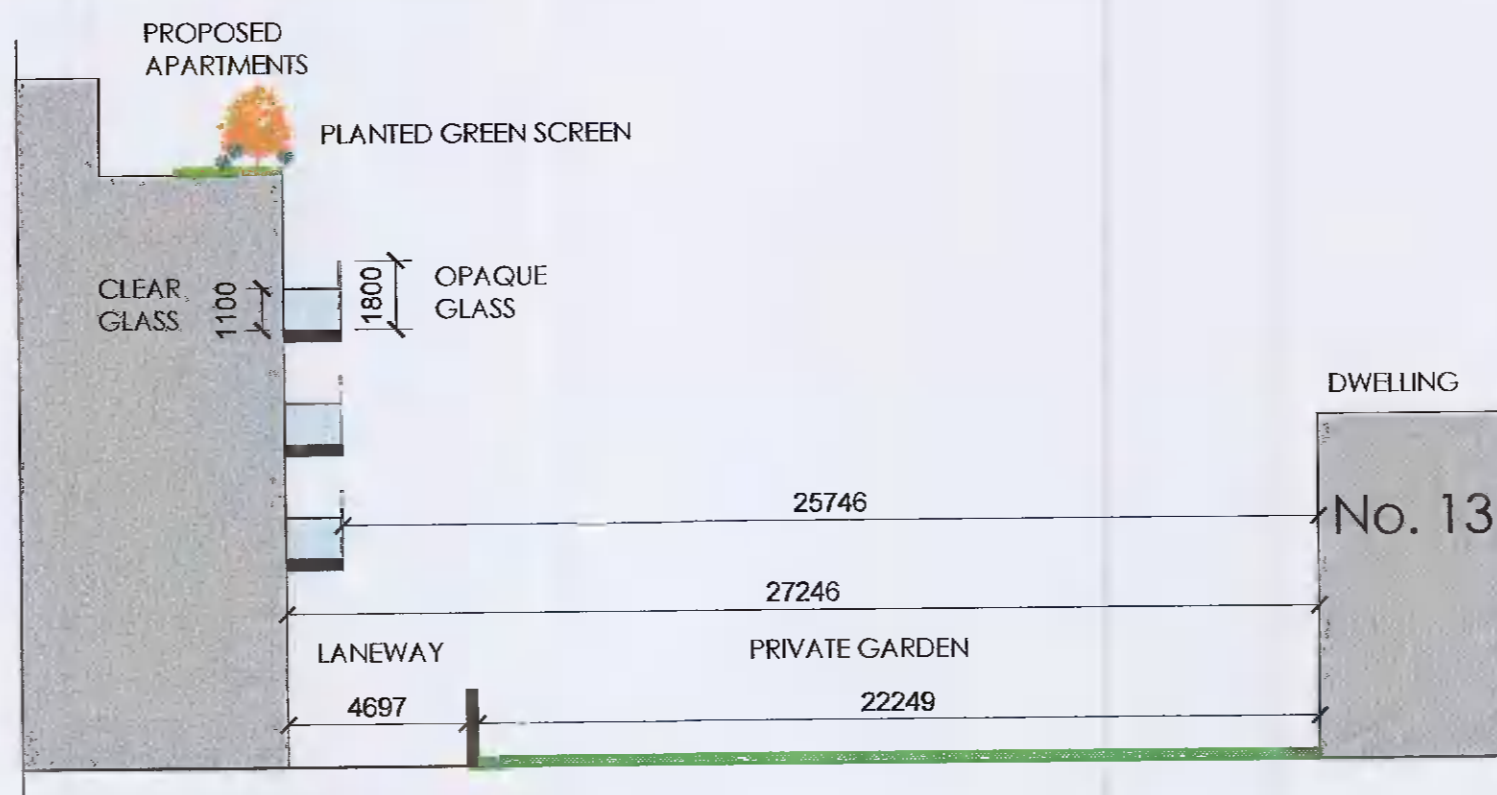


SCHEMATIC SECTION AA
 SCALE 1:200




PROPOSED ELEVATION 3
 SCALE 1:200

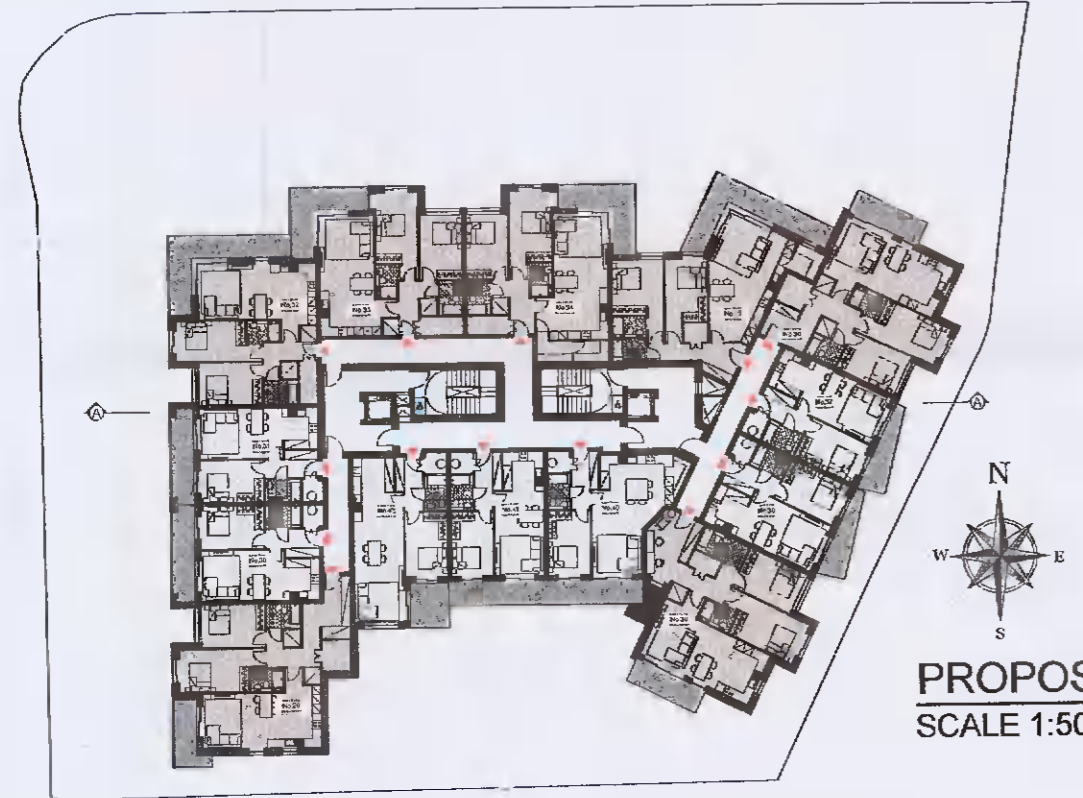


PROPOSED 3rd FLOOR PLAN
 SCALE 1:500

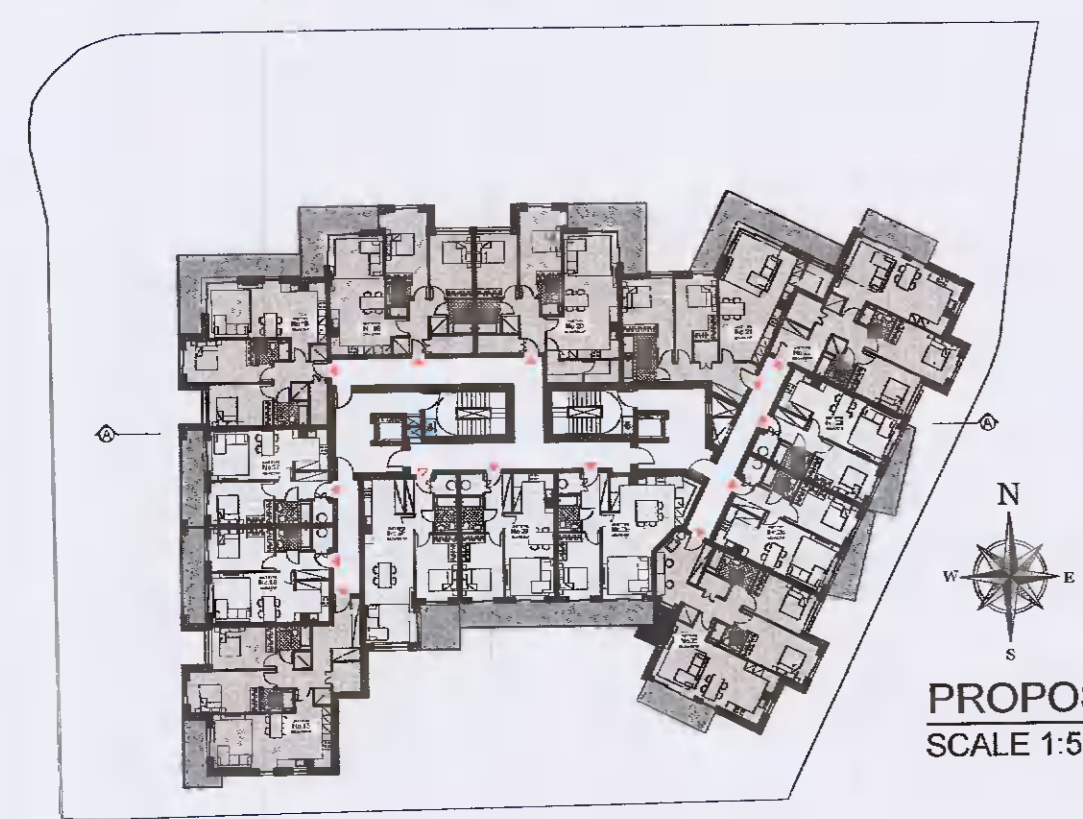


PROPOSED 2nd FLOOR PLAN
 SCALE 1:500

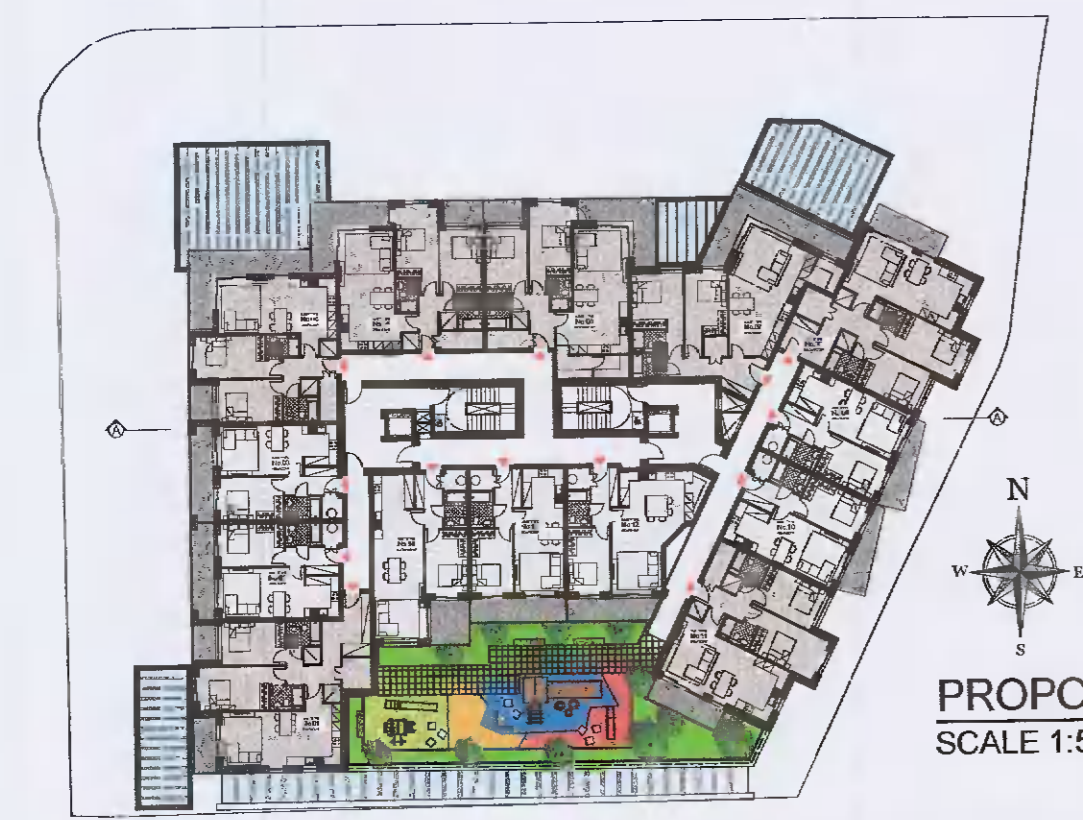


PROPOSED 1st FLOOR PLAN
 SCALE 1:500

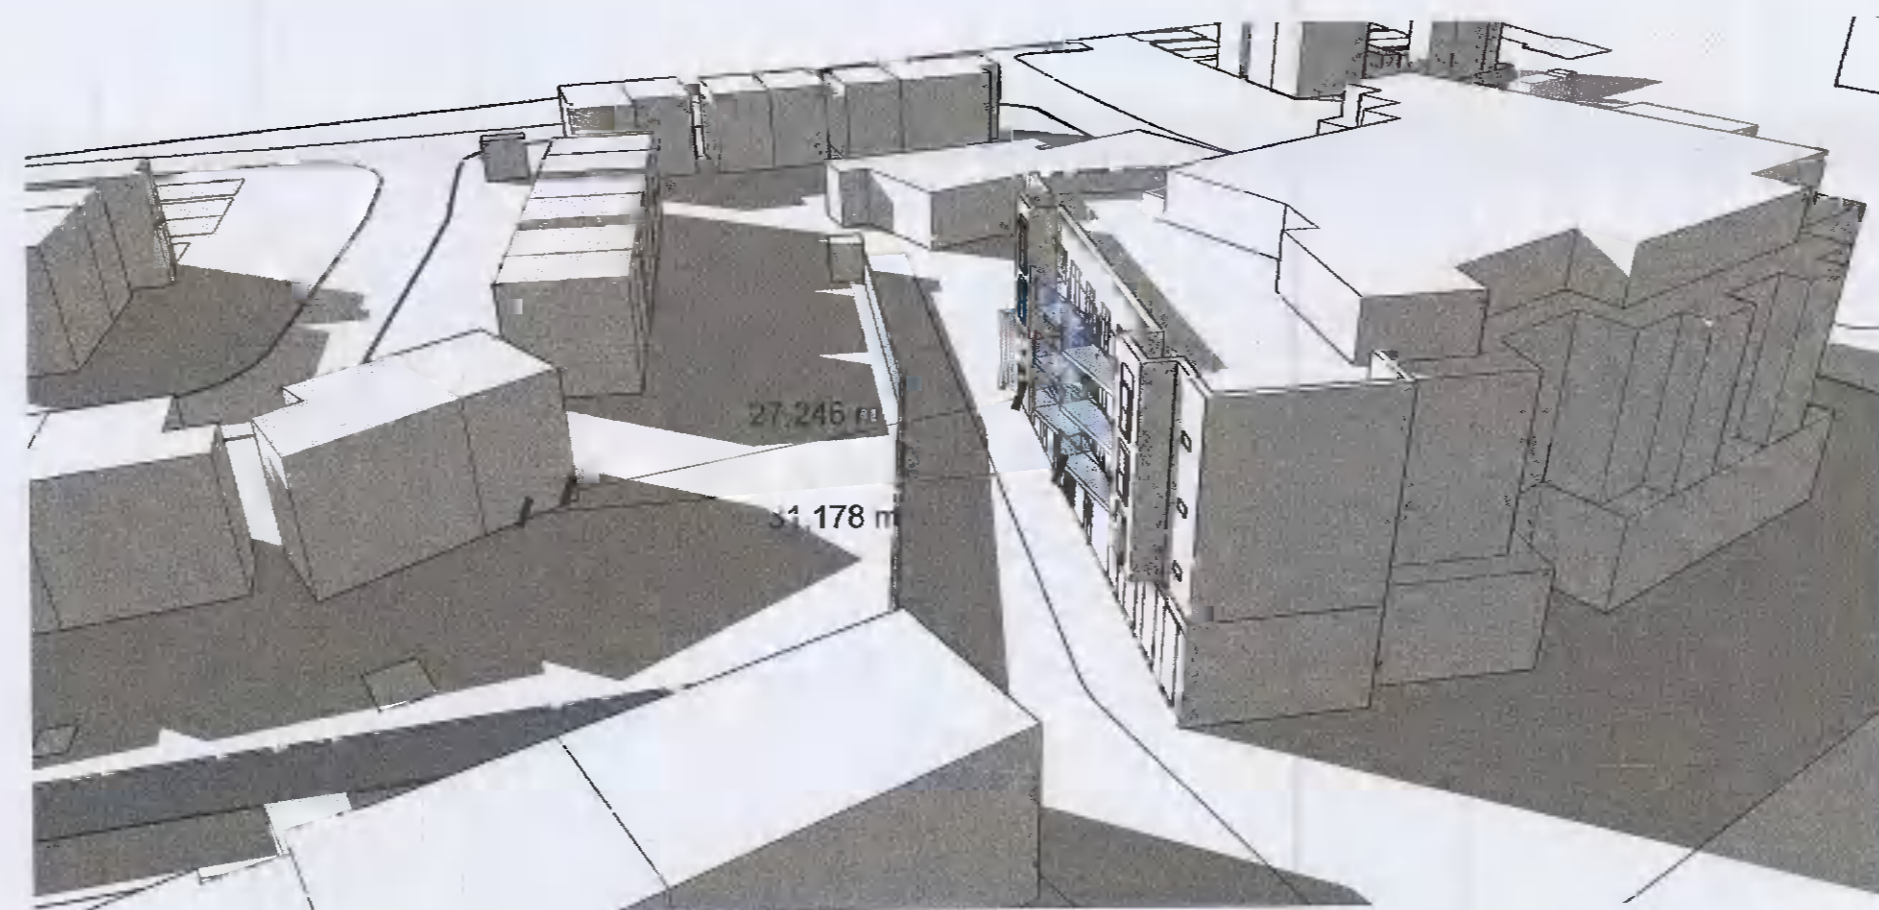

VIEW 1
 3D Study

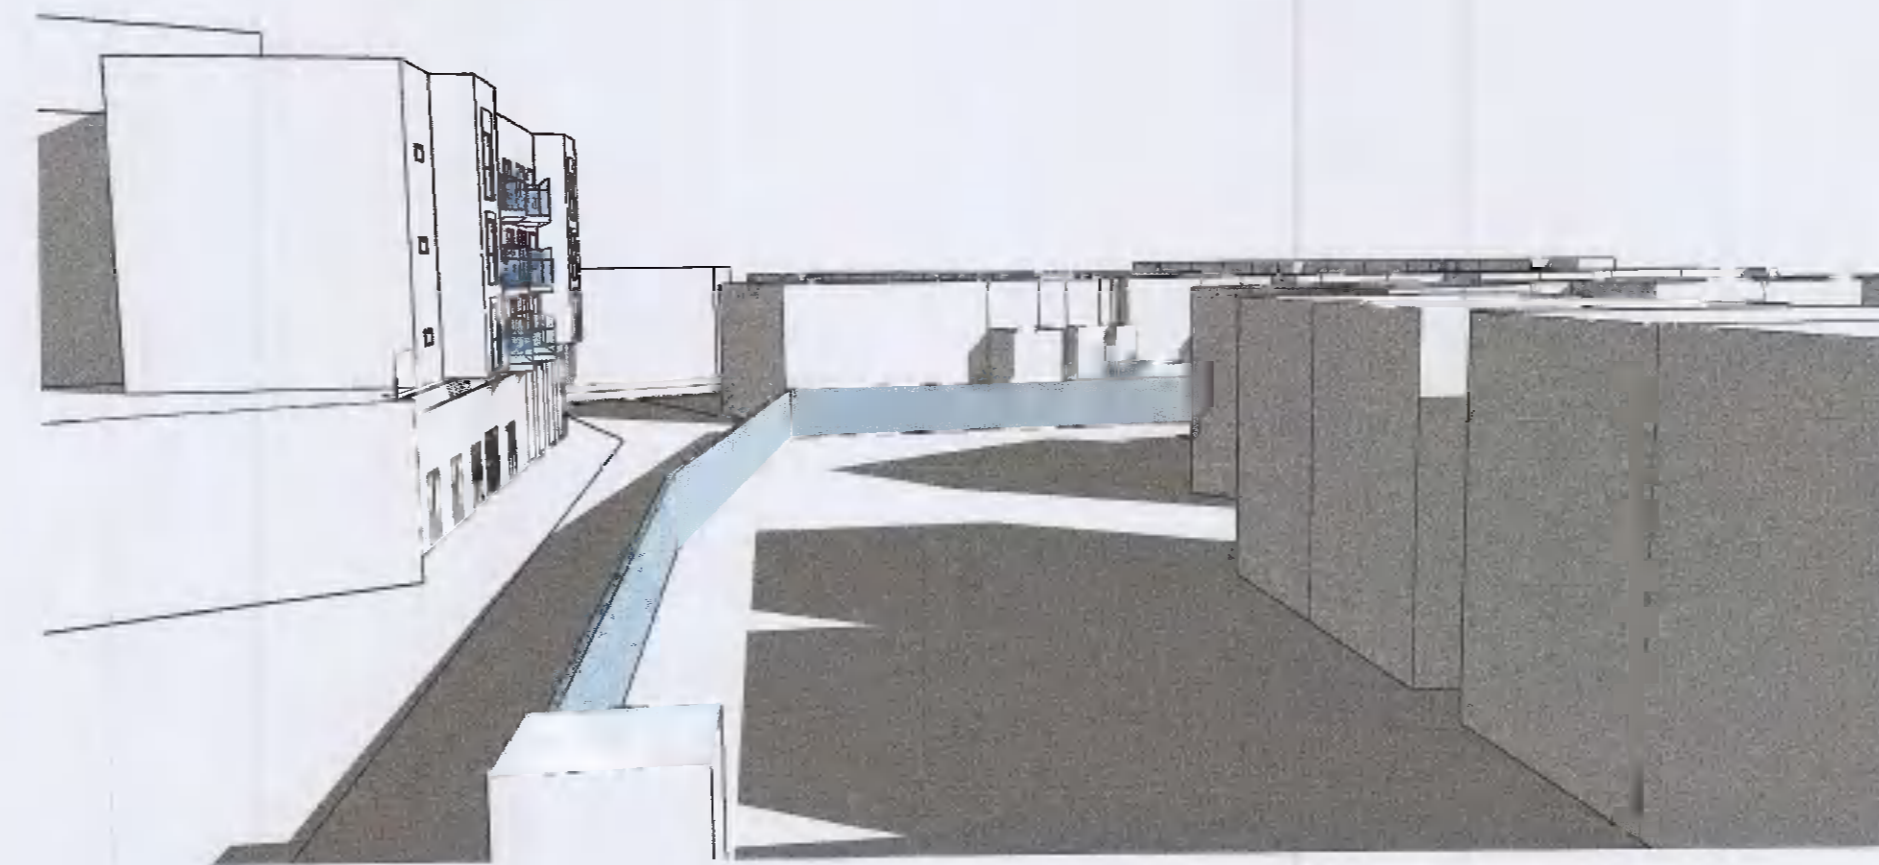

VIEW 2
 3D Study

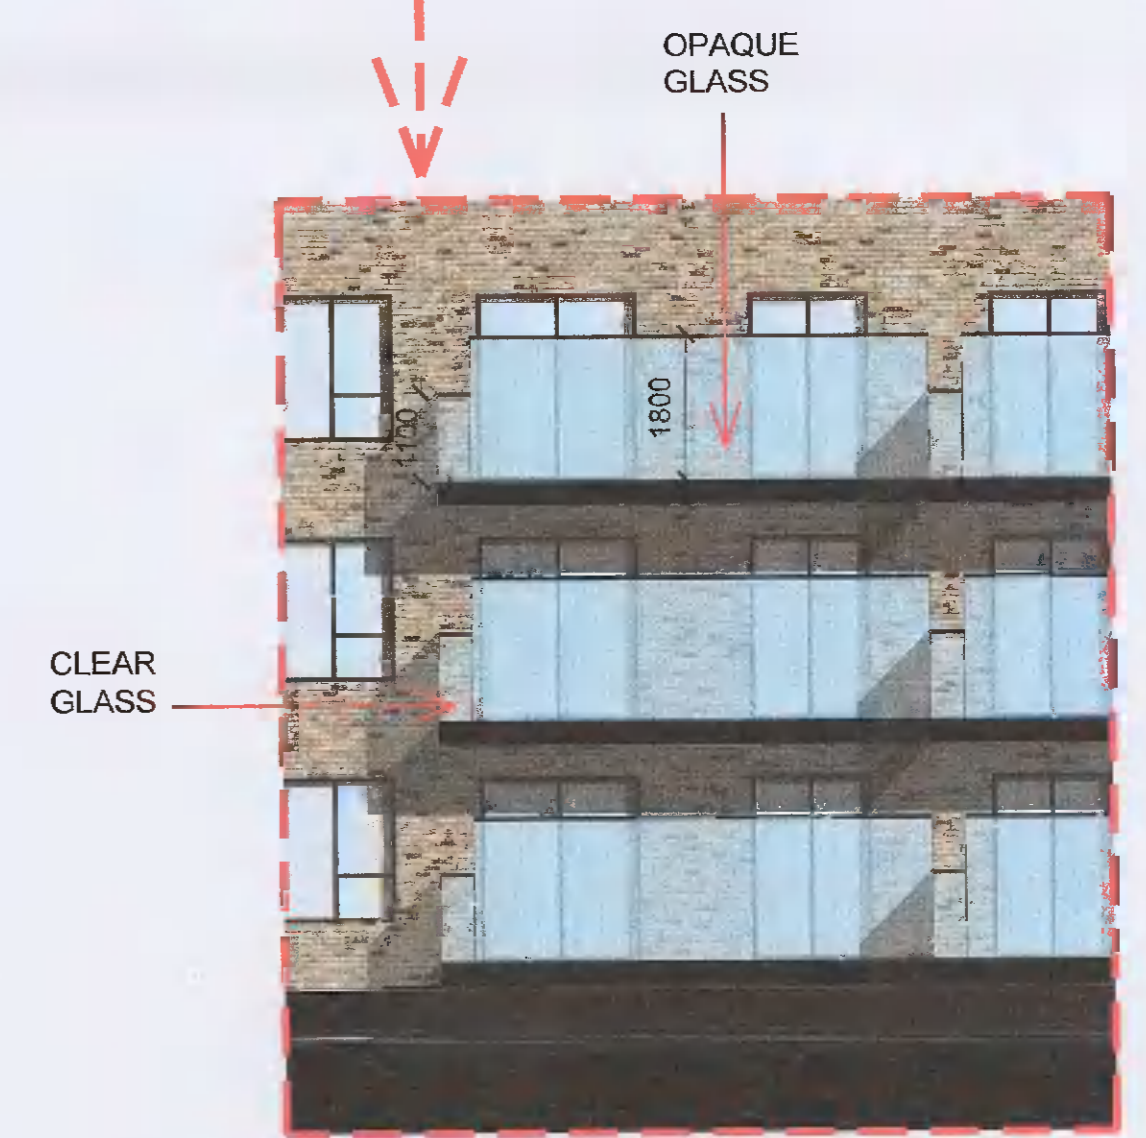

DET. BALCONY
 NTS

PLANNING

Rev	Initial	Date	Revision Description

downey PLANNING & ARCHITECTURE		RIAI	2021
1 Westland Sq, Pearse Street, Dublin 2, Ireland - Tel +353 (0) 1 253 0200 - www.downey.ie			
CLIENT	HOLLYVILLE INVESTMENTS LTD	SCALE @ A3	1:200
PROJECT	PROPOSED MIXED-USE SCHEME, SILVER GRANITE SITE, PALMERSTOWN, DUBLIN 20	PAPER SIZE	A1
DWG TITLE	PROPOSED SEPARATION DISTANCES	DRAWN BY	PM
		CHECKED BY	SW
		DATE	20.08.2021
		JOB NO	525_001
		ISSUED	09/08/21
		REVISION	PL-006