




PROPOSED GROUND FLOOR AND SITE LAYOUT PLAN
Scale: 1:100

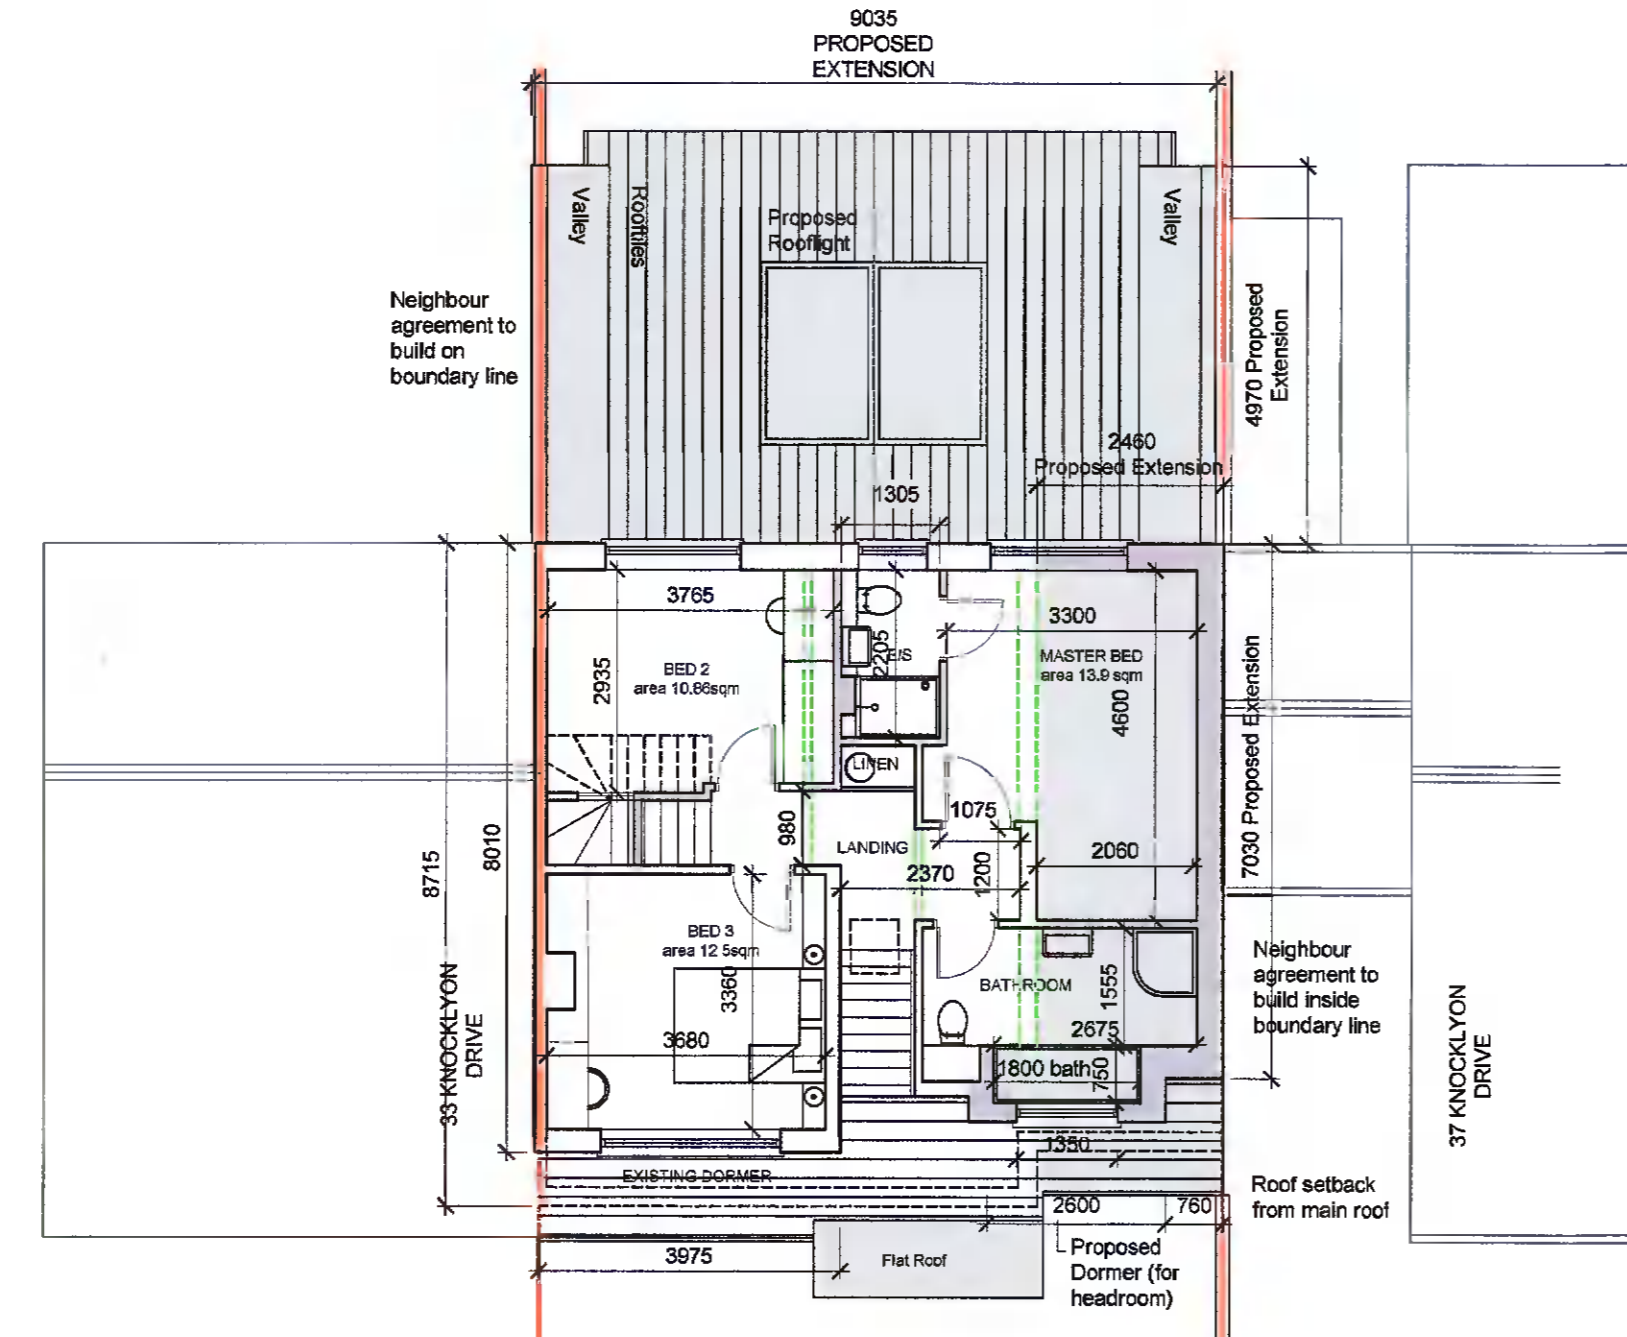


PROPOSED FIRST FLOOR PLAN
Scale: 1:100

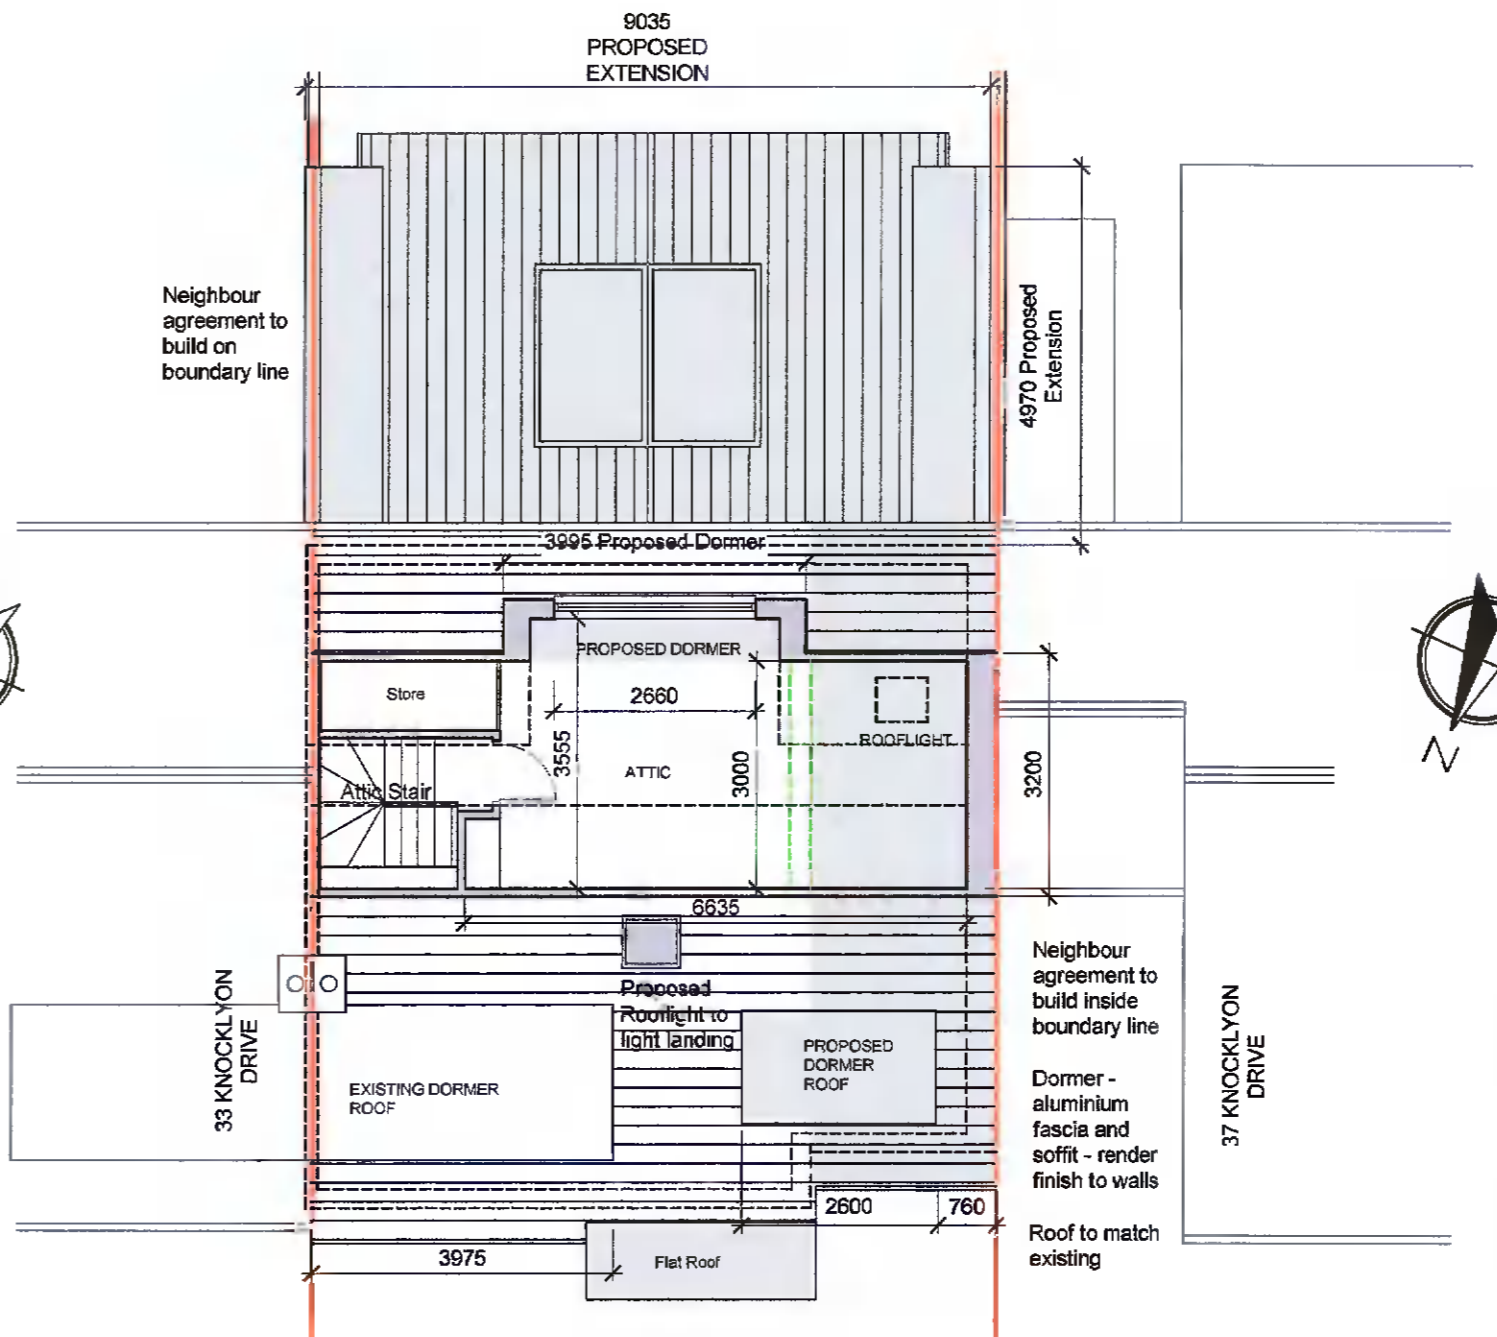


PROPOSED ATTIC FLOOR PLAN
Scale: 1:100

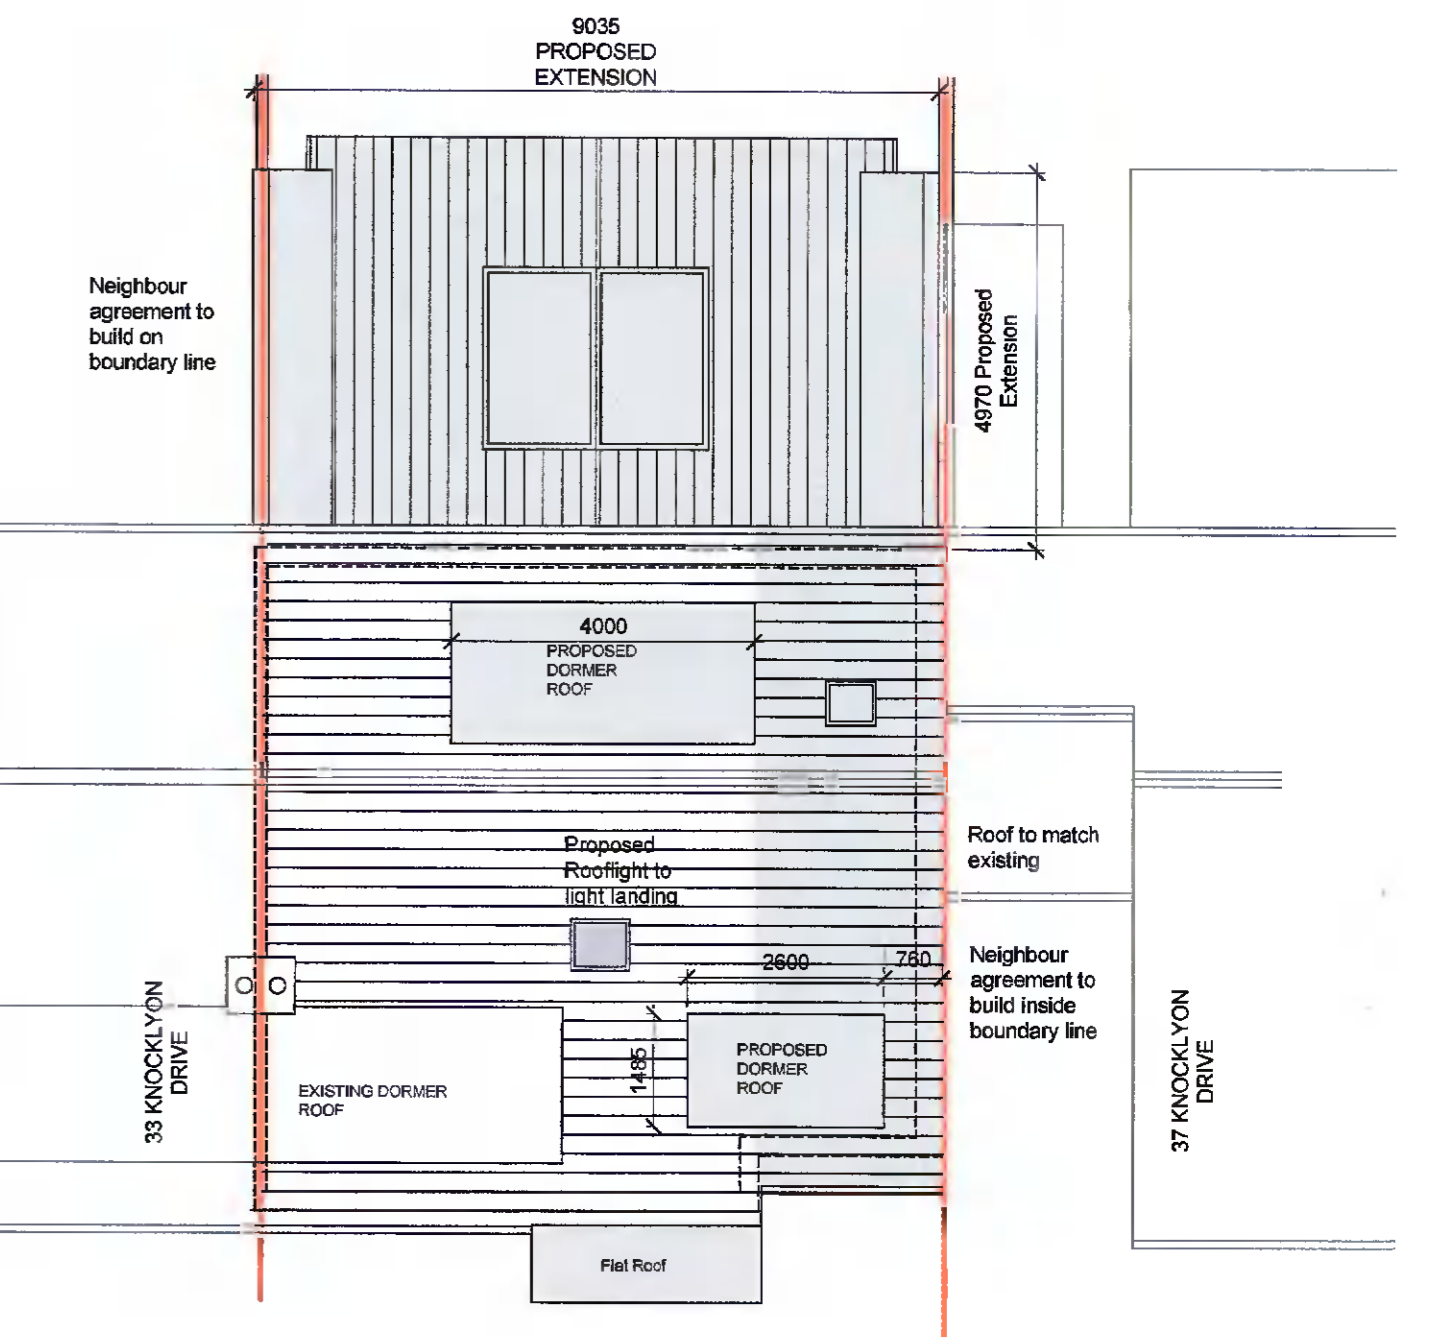


PROPOSED ROOF PLAN
Scale: 1:100

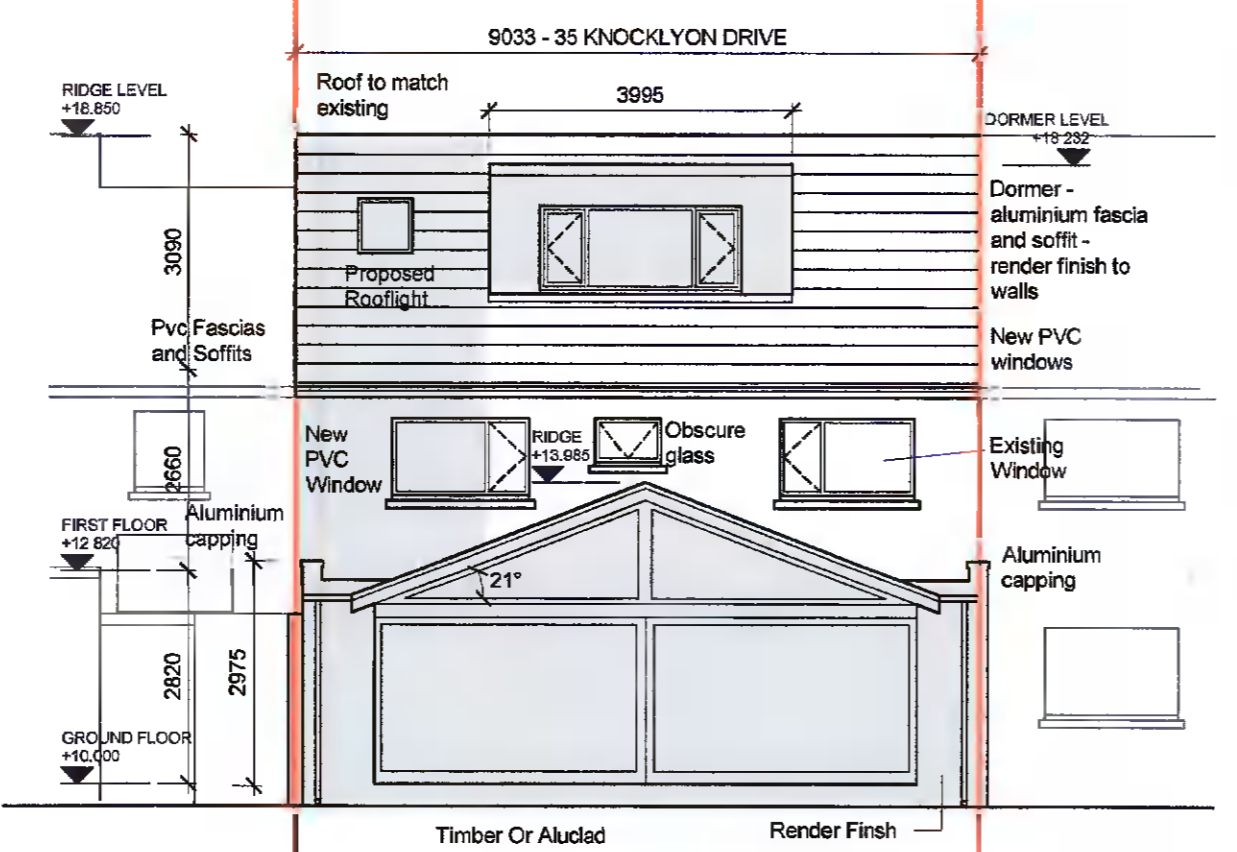


CONTIGUOUS REAR ELEVATION
Scale: 1:100

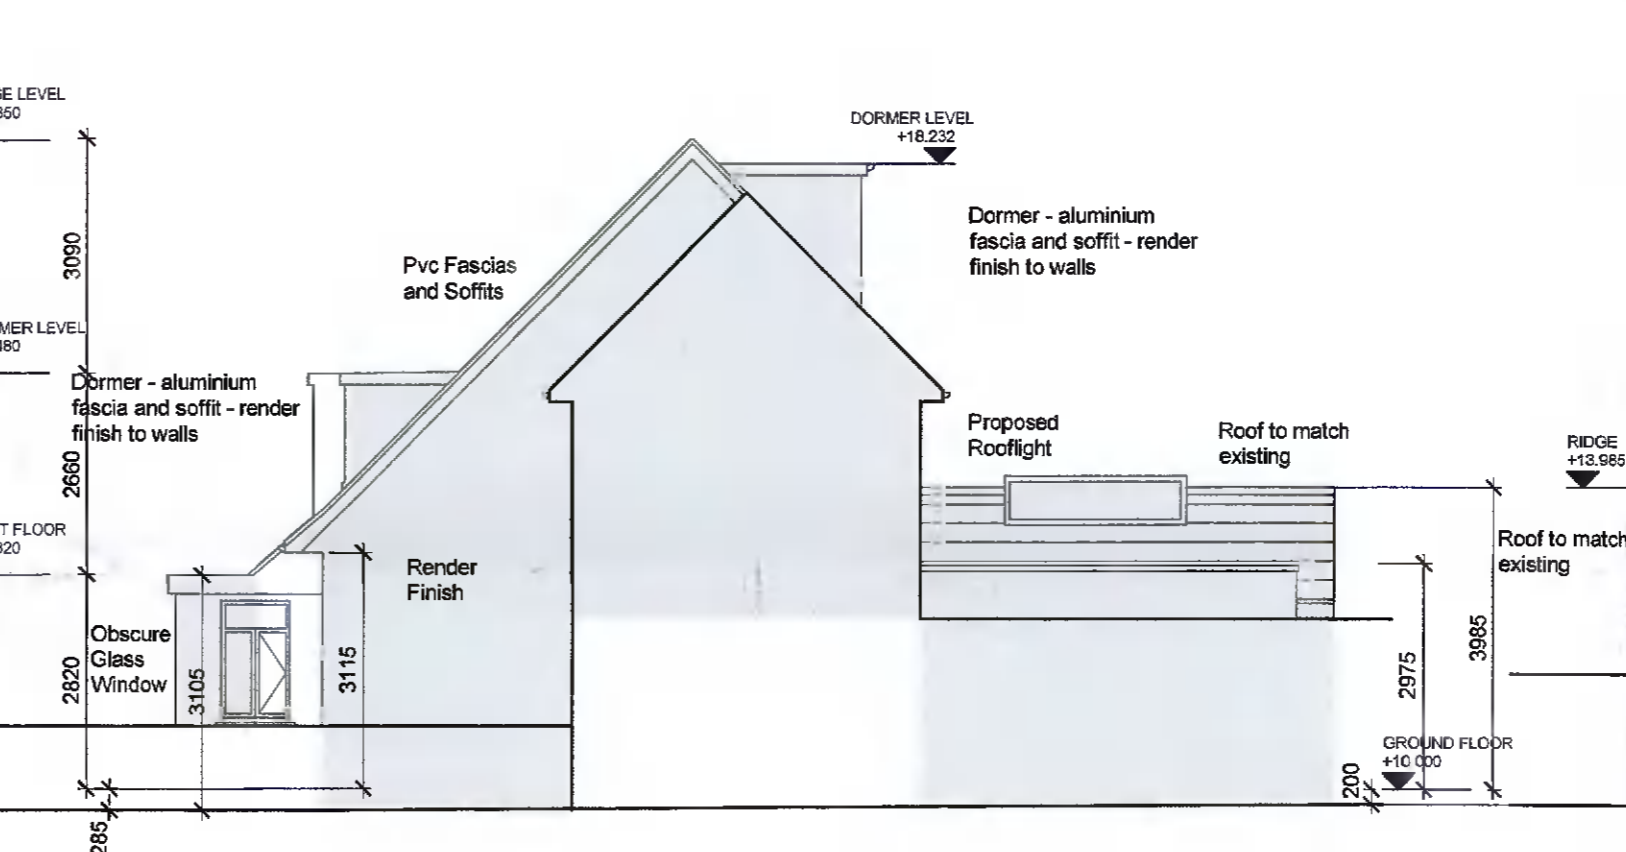


SIDE ELEVATION FROM 37 KNOCKLYON DRIVE
Scale: 1:100

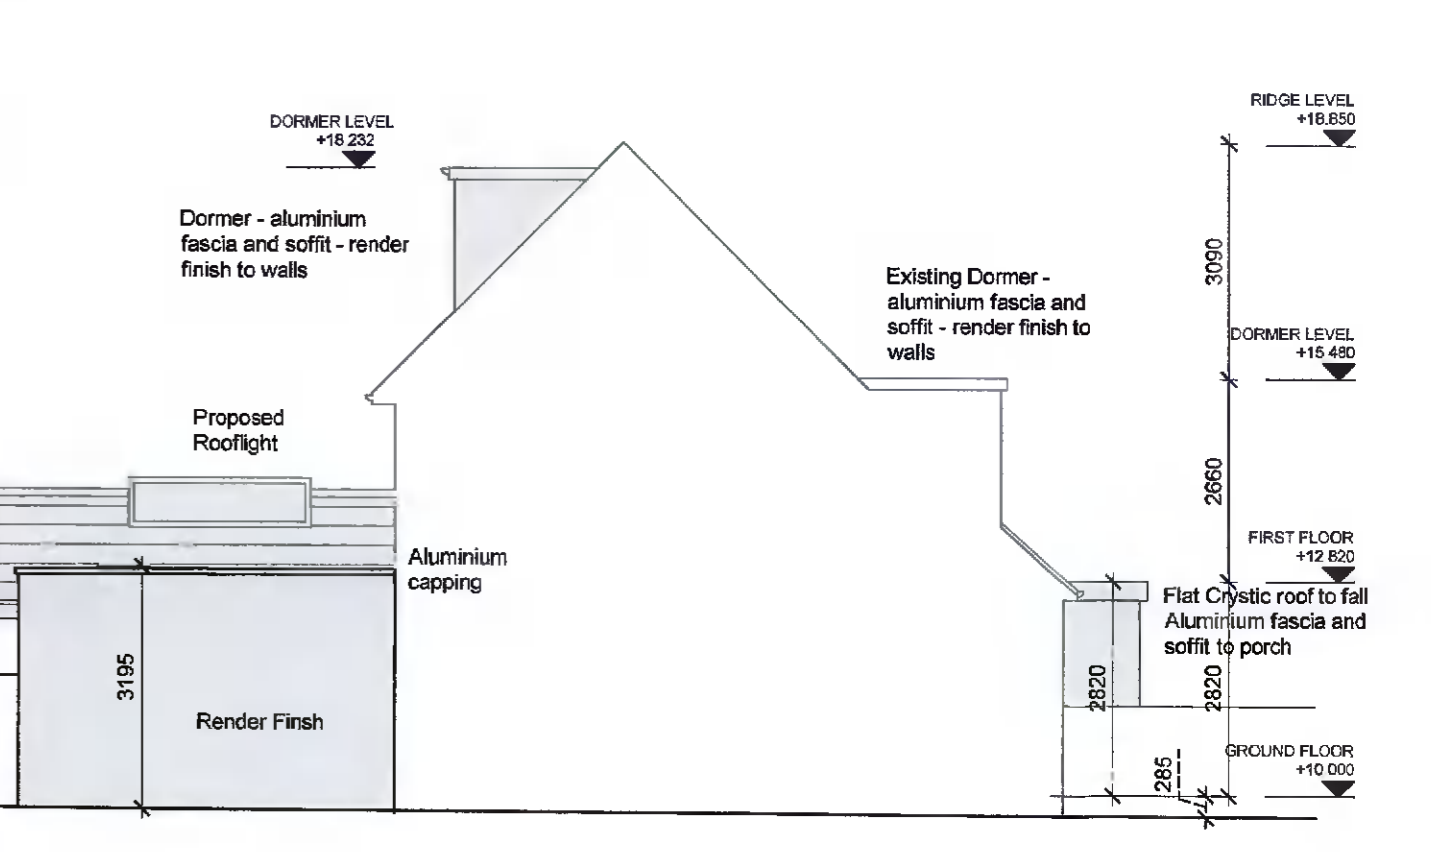

SIDE ELEVATION FROM 33 KNOCKLYON DRIVE
Scale: 1:100

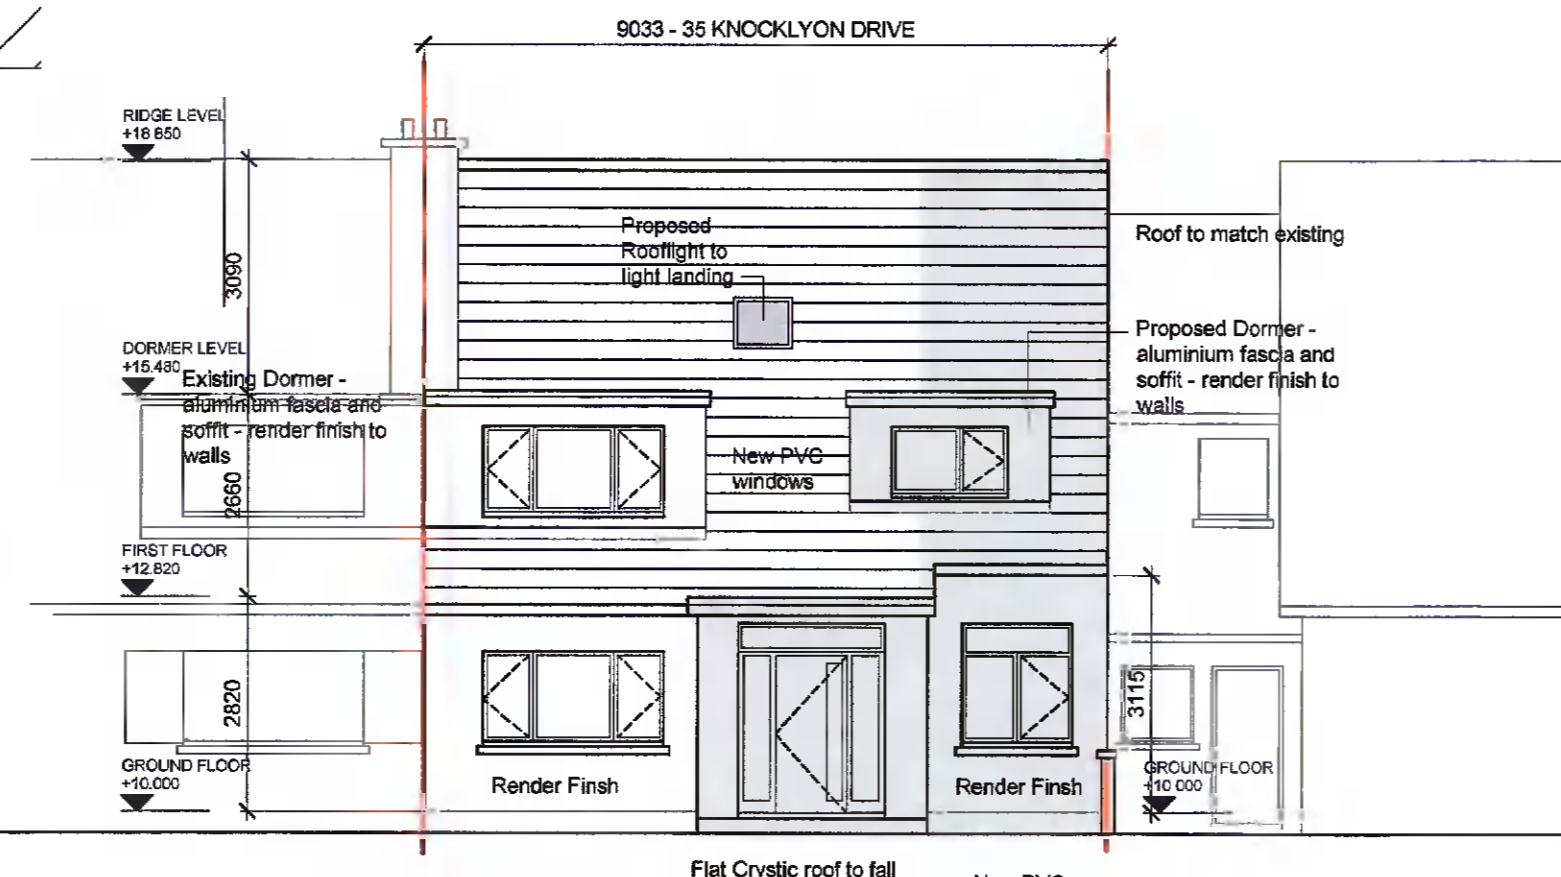

CONTIGUOUS FRONT ELEVATION
Scale: 1:100

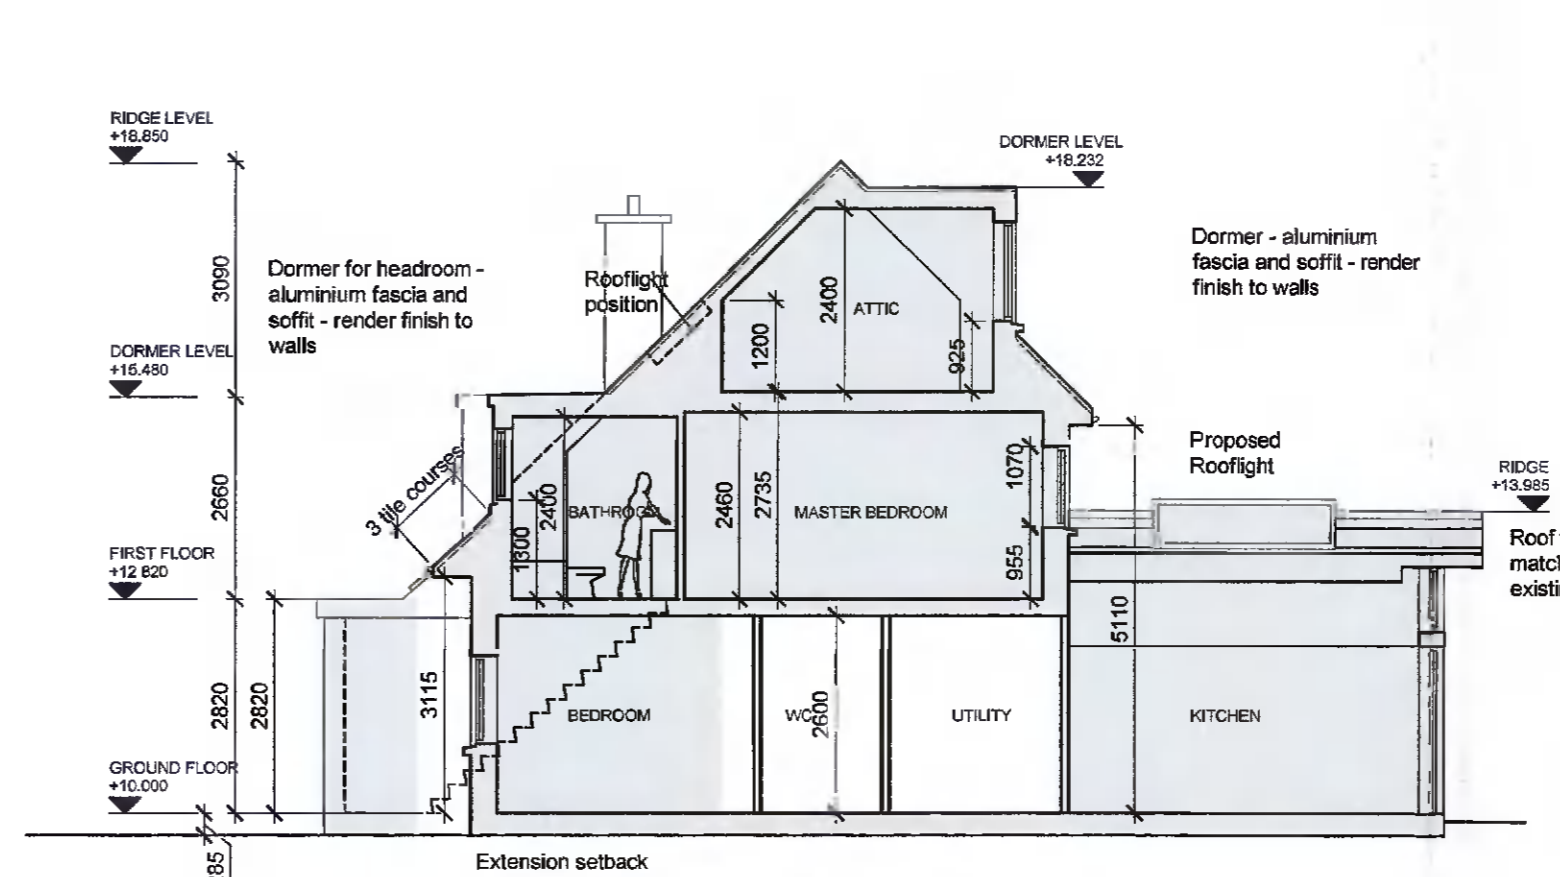

SECTION A-A
Scale: 1:100

LEGEND

- PROPOSED AREAS
- PROPOSED STRUCTURE AND ALTERATIONS
- EXISTING STRUCTURE
- WALLS FOR DEMOLITION
- SITE BOUNDARY

REV	DATE	COMMENT	INITIAL

Sakac Ltd
Architectural
and
Interior Solutions

Client: COLM AND LINDA CHRISTLE
Project: 35 KNOCKLYON DRIVE
TEMPLEOGUE
DUBLIN D16W2F9

CHARTERED PROJECT MANAGEMENT
AND BUILDING SURVEYING
BIM CONSULTANTS
CONSERVATION ACCREDITED

Title: PROPOSED SITE LAYOUT, PLANS
SECTIONS AND ELEVATIONS

Scale: @A1 1:100
Date: AUG 21 Stage: PLN Drawn By: DBS

27 Prospect Heights
Falconham
Dublin 16
Tel: 014552082
Fax: 014552015
www.Sakac.com
Email: dsakac@sakac.com

Job No: 2106 Dwg. No: PP02 Rev:

NOTE
1. Prior to commencement of any site operations all drawings are to be cross-checked on site and with the set of any other drawings and documents of which it forms part. Figured dimensions only to be taken from this drawing. Sakac Ltd are to be informed immediately of any discrepancy which is identified.

©COPYRIGHT. This drawing or design may not be reproduced without permission.