


INDICATIVE LOCATION OF PEDESTRIAN CROSSING

INDICATIVE LOCATION OF CYCLE PATH

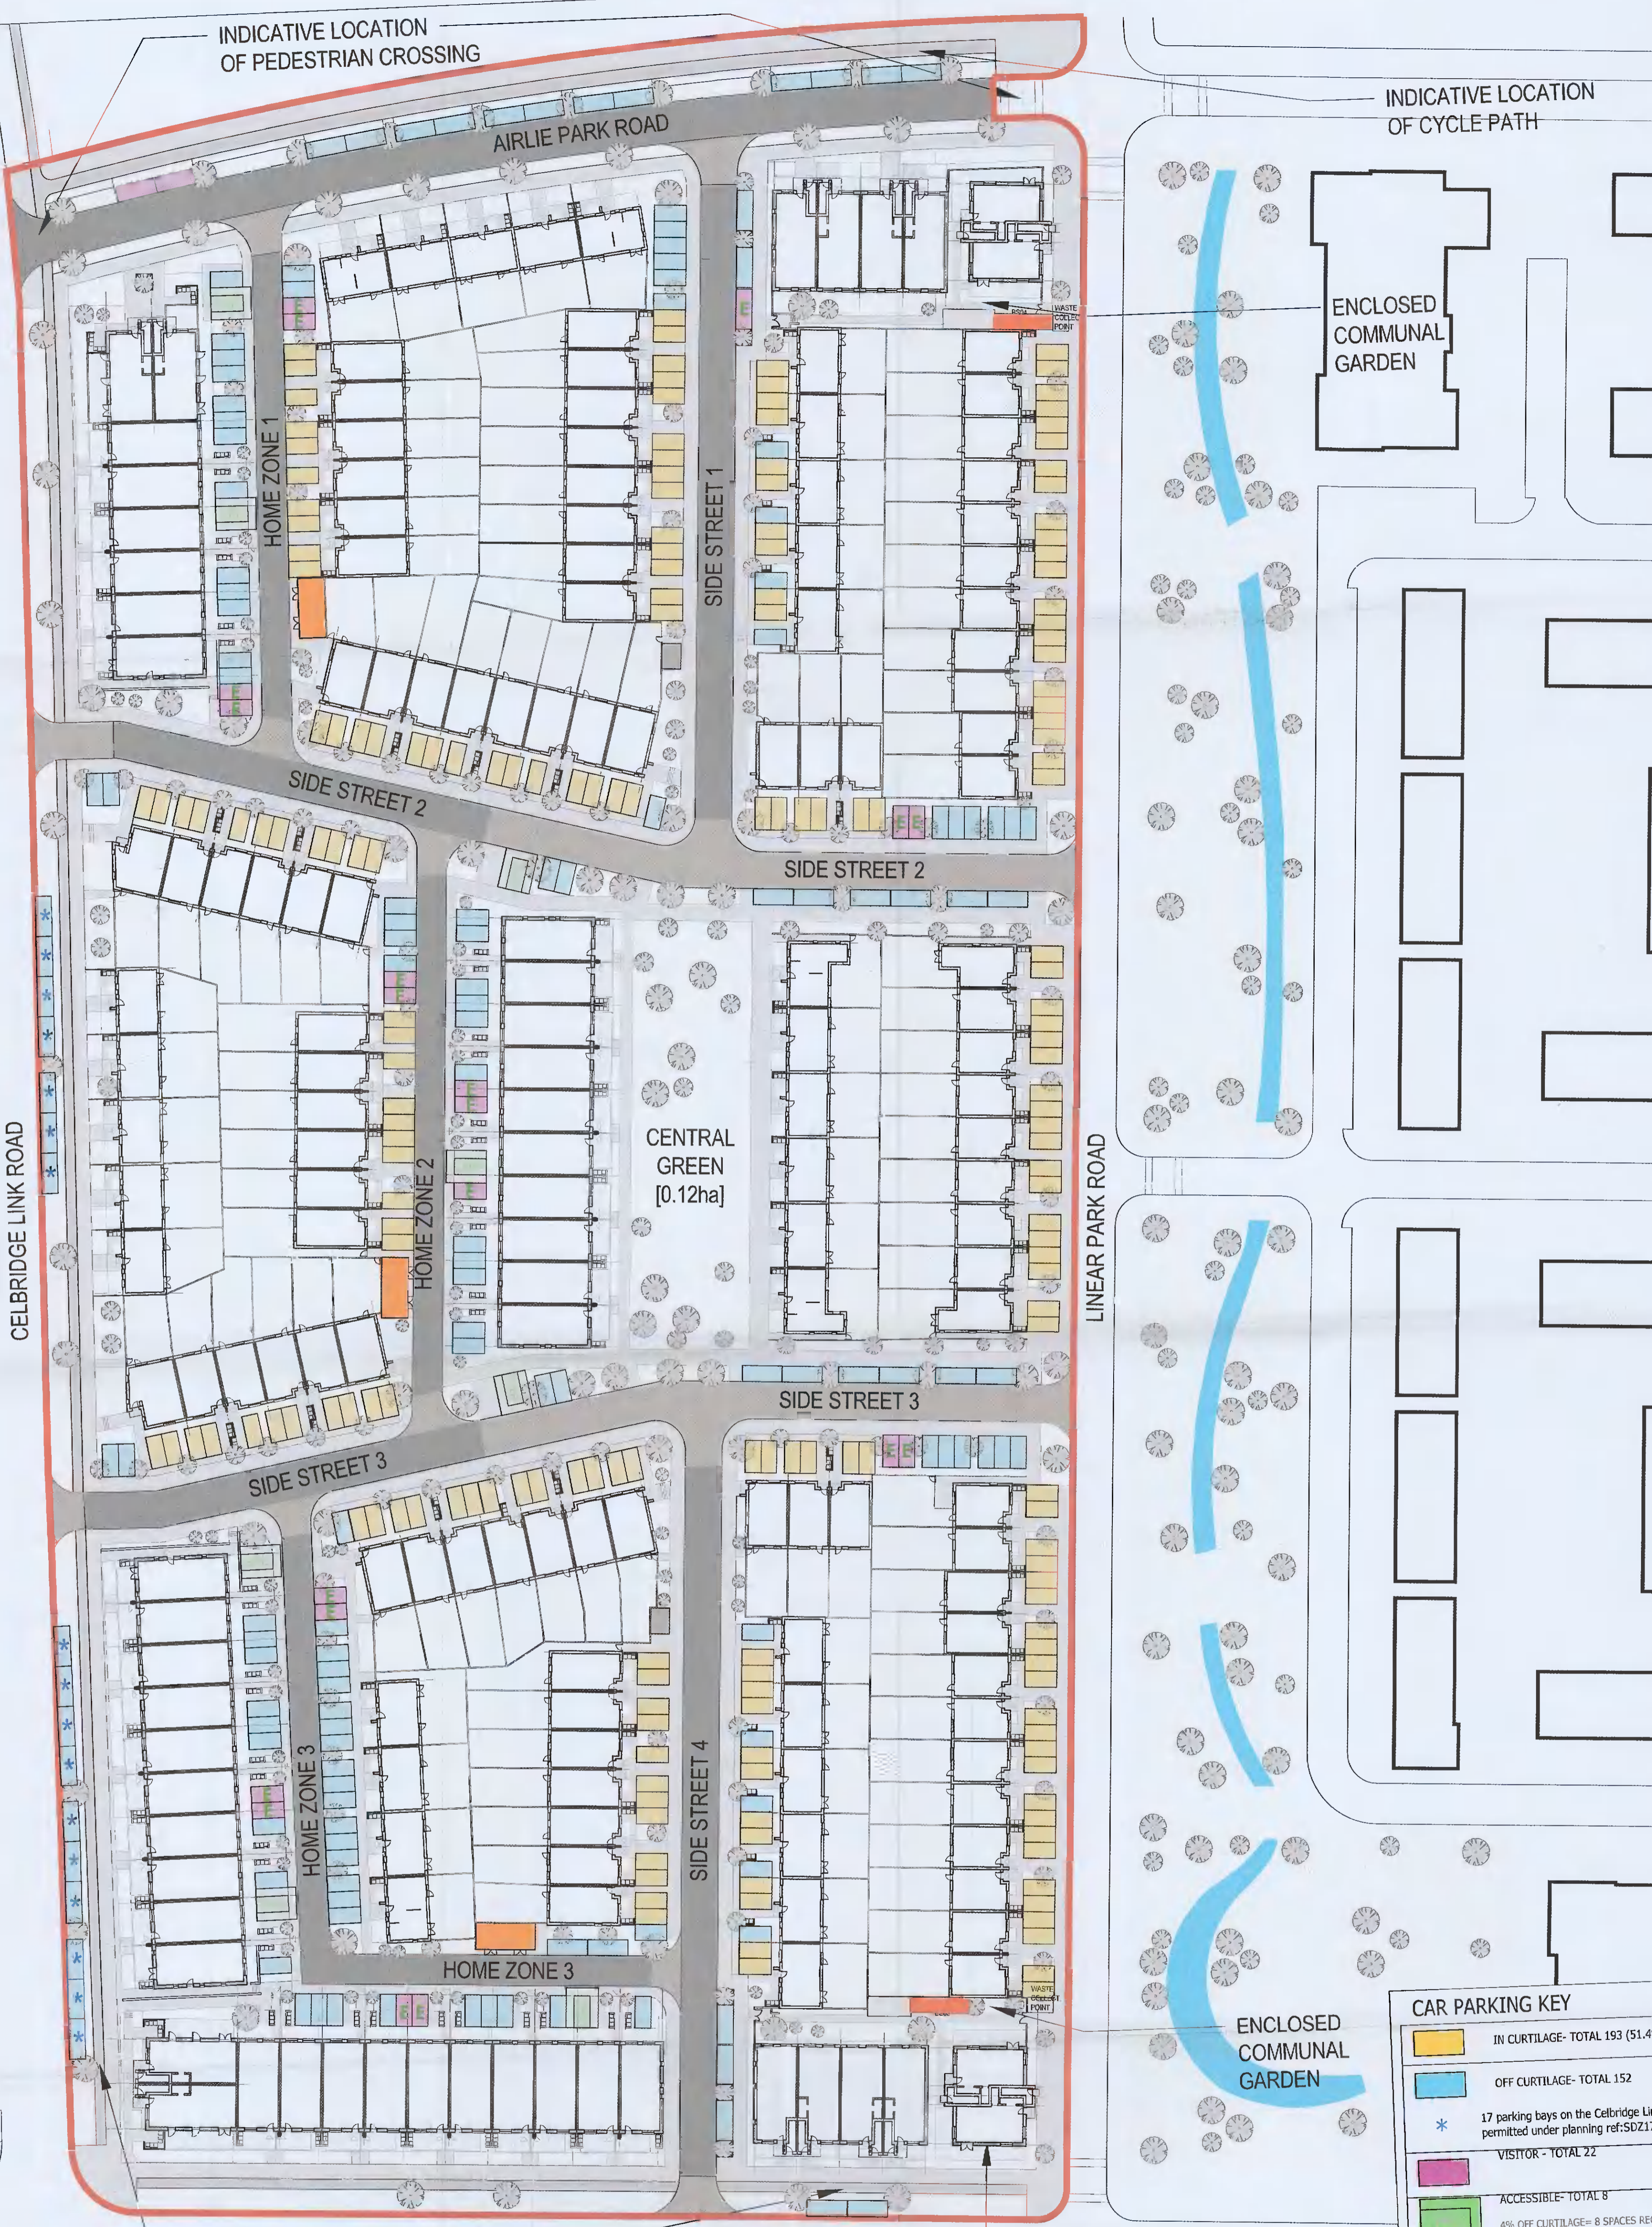

**CAR PARKING KEY**

- IN CURTILAGE- TOTAL 193 (51.4%)
- OFF CURTILAGE- TOTAL 152
- 17 parking bays on the Celbridge Link permitted under planning ref:SDZ17A
- VISITOR - TOTAL 22
- ACCESSIBLE- TOTAL 8  
4% OFF CURTILAGE= 8 SPACES REQUIRED
- E ELECTRICAL CHARGING POINT  
10% OFF CURTILAGE= 20 SPACES

**TOTAL NUMBER OF CAR SPACES- 375**

- BIKE STORE - TYPE 1 (40 BIKES)  
TOTAL 120
- BIKE STORE - TYPE 2 (24 BIKES)  
TOTAL 48

**TOTAL NUMBER OF BIKE SPACES- 168**

BOUNDARY SUBJECT

**Notes**

1. Copyright Reserved
2. Work to figured dimensions only. Do not scale drawings
3. The contractor is responsible for checking all levels and dimensions on site and shall refer all discrepancies to the Architect
4. Where appropriate, for details of i.e. structure, or mechanical and electrical details, see Engineers drawings
5. Proprietary items shall be fixed in strict accordance with manufacturers instructions.
6. Sizes of proprietary items shall be checked with manufacturer.
7. The contractor shall be responsible for the coordination of structure, finishes and services.

Issue Status	No.	Date	Revision	Initials
Progress	01	20.05.2021	ISSUED FOR PLANNING	BKD
Planning Application	02	19.08.2021	ALTERATIONS TO THE PARKING STRATEGY	BKD
Fire Cert	03	07.08.2021	ALTERATIONS TO THE PARKING STRATEGY	BKD
Disability Cert	04	21.08.2021	REVISED ISSUE FOR PLANNING	VF

**Project** Aderrig Phase 2 Adamstown SDZ Residential Development

**Drawing Title** Parking Strategy

**Drawing No** 6259-P-006

**Scale** 1:500 @A1

**Rev** 04

**Drawn** BKD

**Date** August 2021

**bkdarch**  
BURKE-KELLY