



Front Elevation scale 1:75

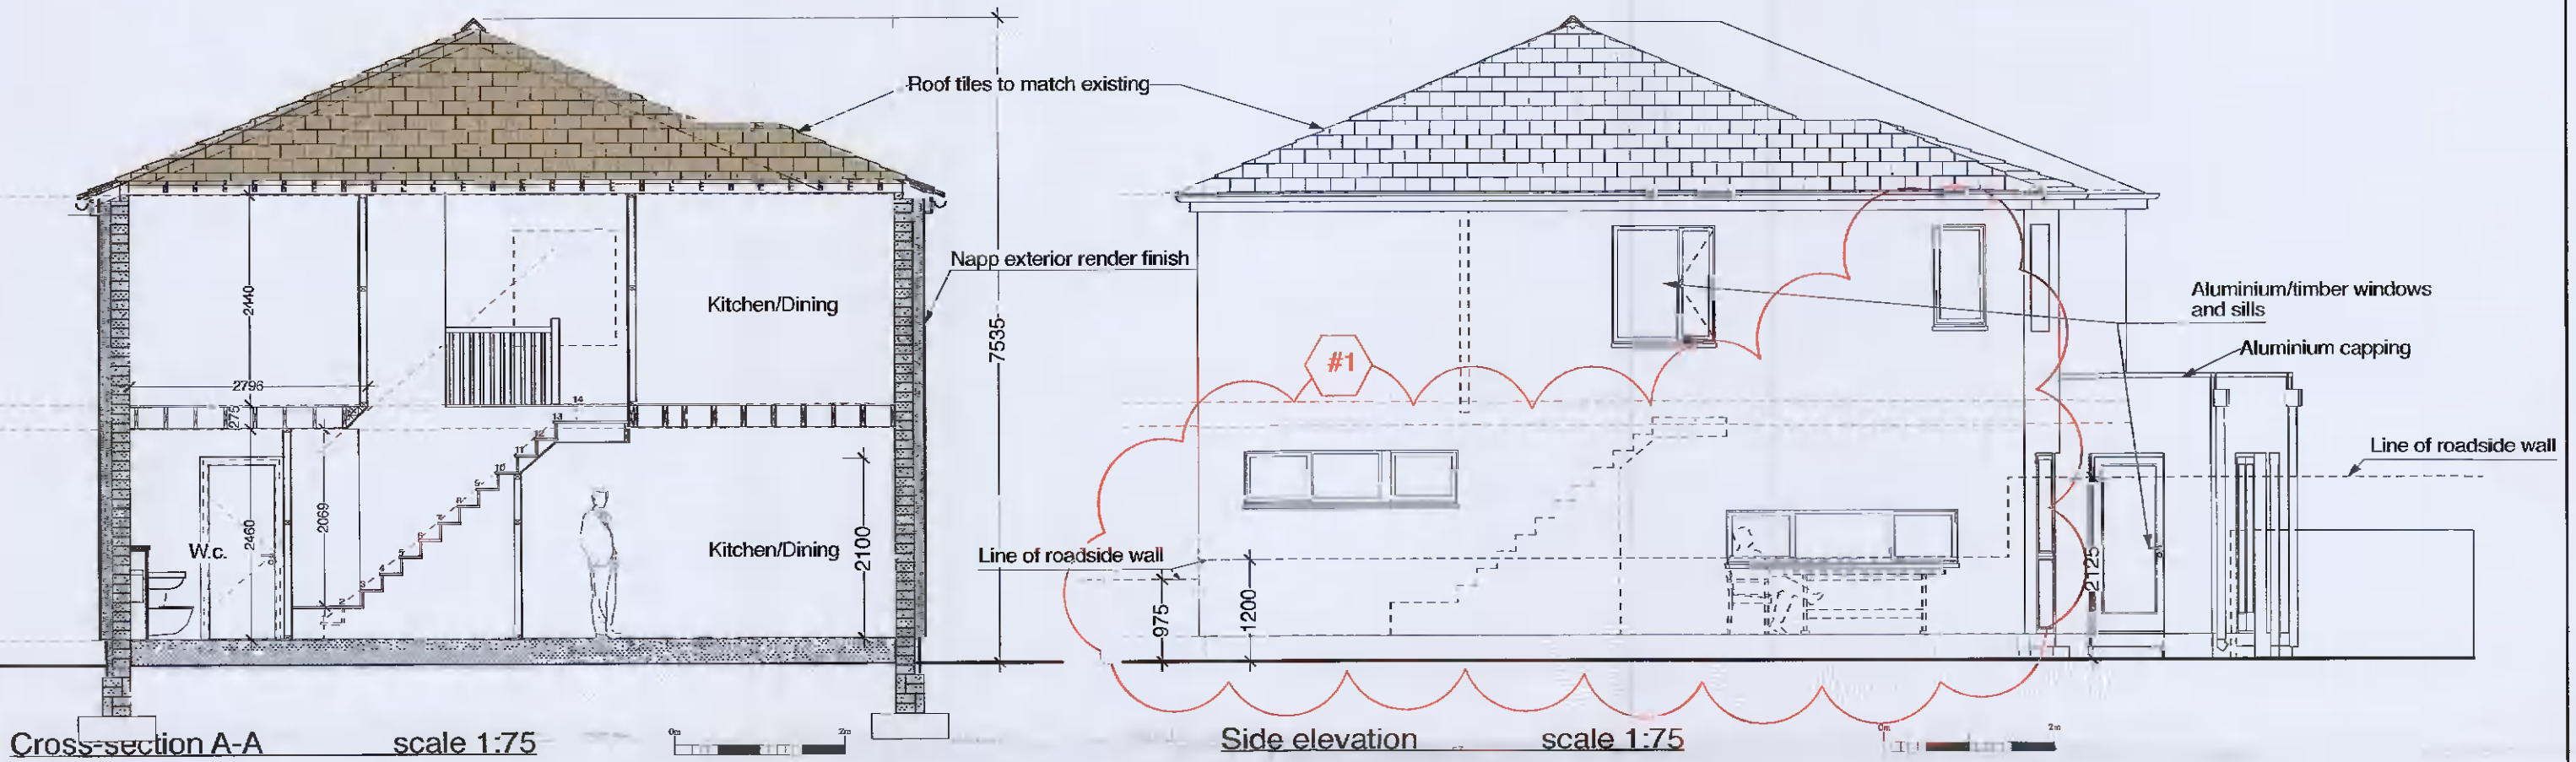


Cross-section A-A scale 1:75

Side elevation scale 1:75

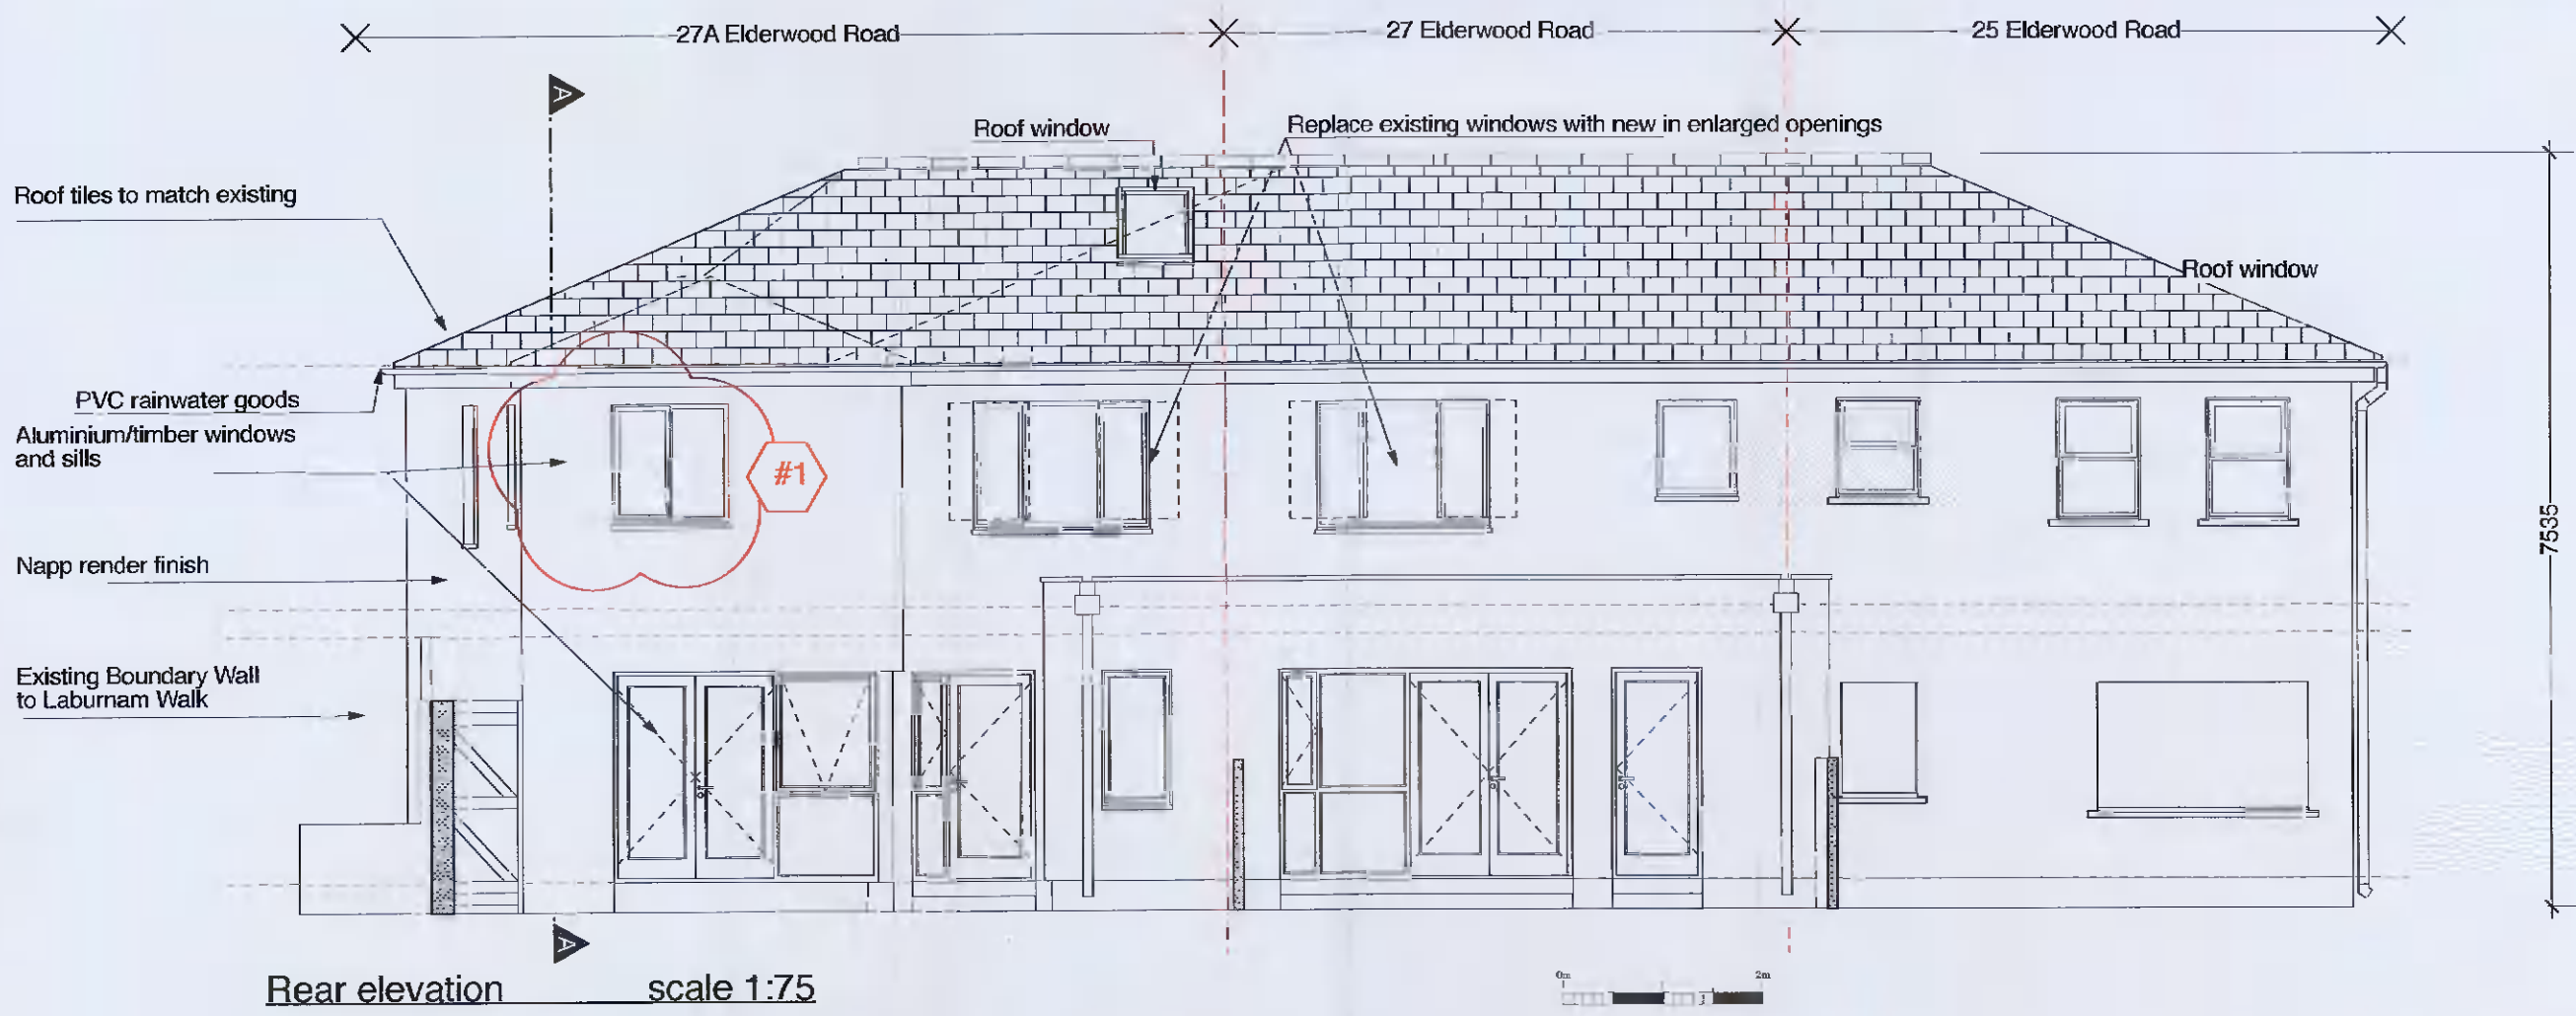

Rear elevation scale 1:75

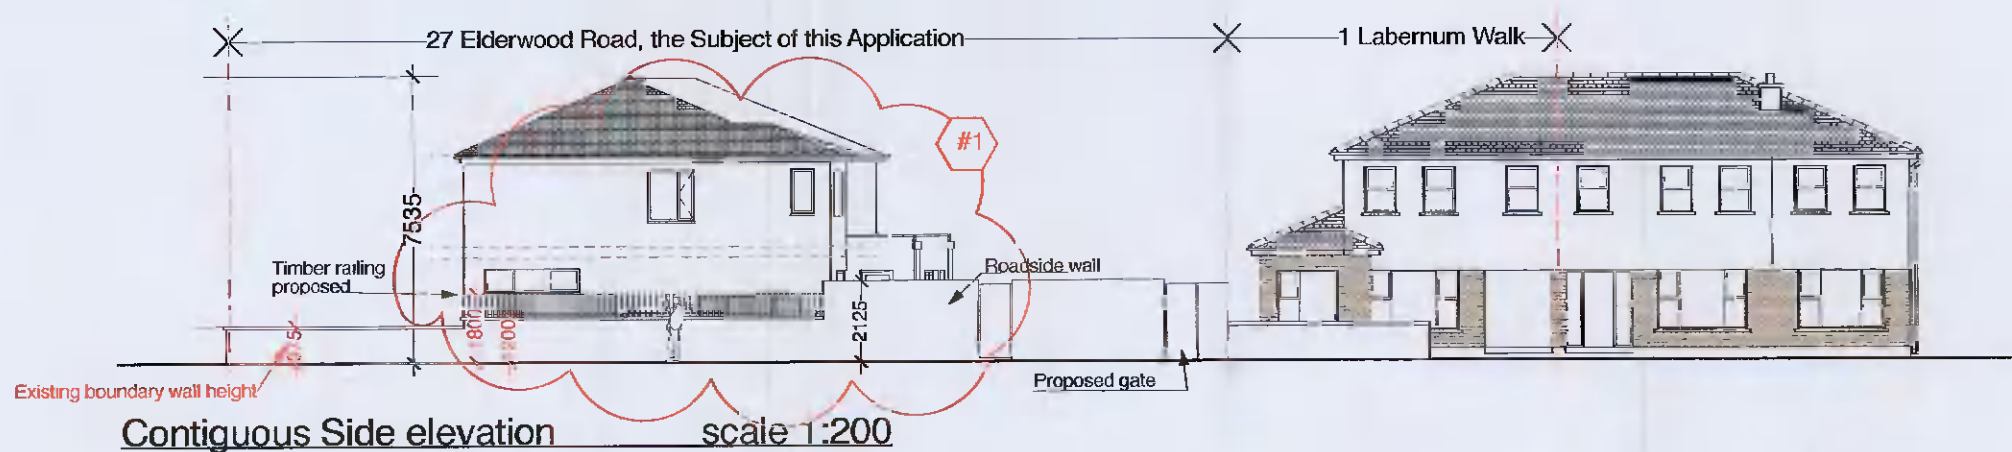

Contiguous Side elevation scale 1:200

18.10.2021

Revisions: 1, additional windows to Gable Elevation, revised Boundary wall to Laburnam Walk (13.09.2021).

modarchitect.ie

53 Georges Street Lower, Donaghmore Condes Atha Cliath A96 X7K2 T 087 247 6502	
Project	Proposed Alterations @ 27 Elderwood Road for Jean & John Harrington
Title	Proposed Elevations & Cross-section
Scale	AS indicated
Drawn by	Michael O'Riordan
Checked by	Janet O'Riordan
Date	Feb. 2021
Revision	#1
Project Number	2030
Drawing Number	/102



RIAI

Practice Member	Practice Accredited in Conservation
2021	G3

Do not scale from this Drawing. Use figured dimensions only. All dimensions to be checked on site. This drawing is to be read in conjunction with all relevant specifications. In the event of any discrepancy between the Architects and the other Consultants drawings the Contractor is to inform the Architects immediately.

© Copyright: This drawing or design may not be reproduced without permission.