



Total ground Floor area 71.7m<sup>2</sup>  
 Original Ground Floor area 42.4m<sup>2</sup>  
 Extended Ground Floor area 29.3m<sup>2</sup>

**Ground Floor & Site Layout Plan** scale 1:100

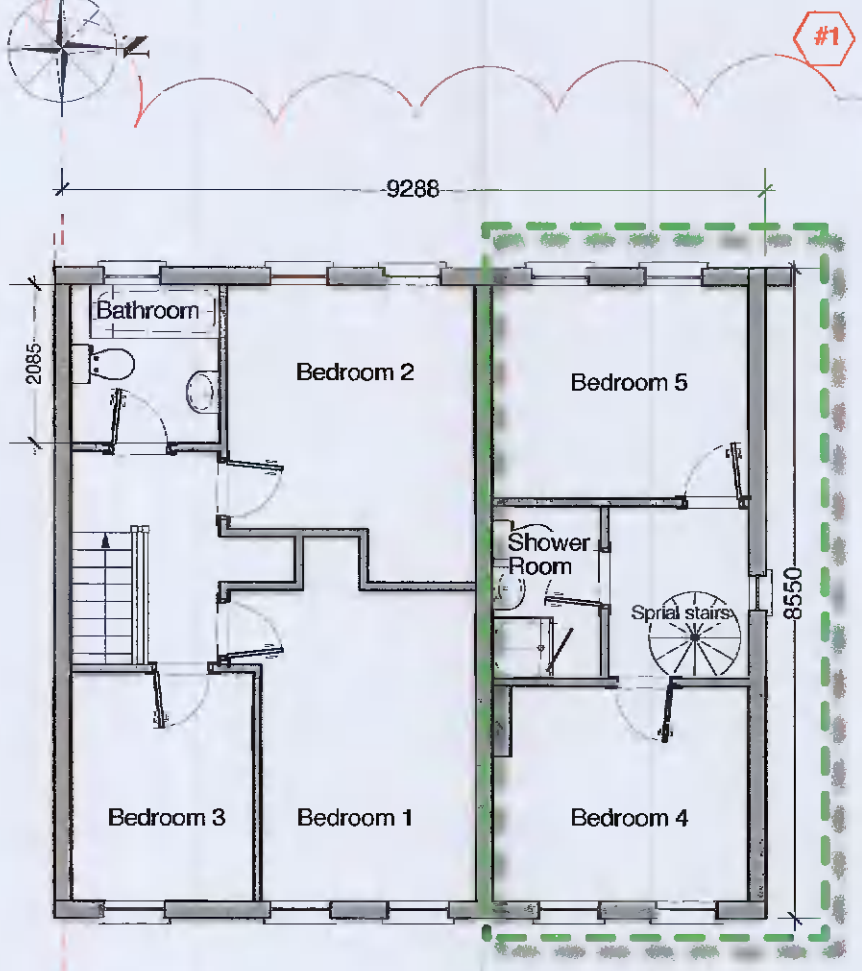


**First Floor Plan** scale 1:100

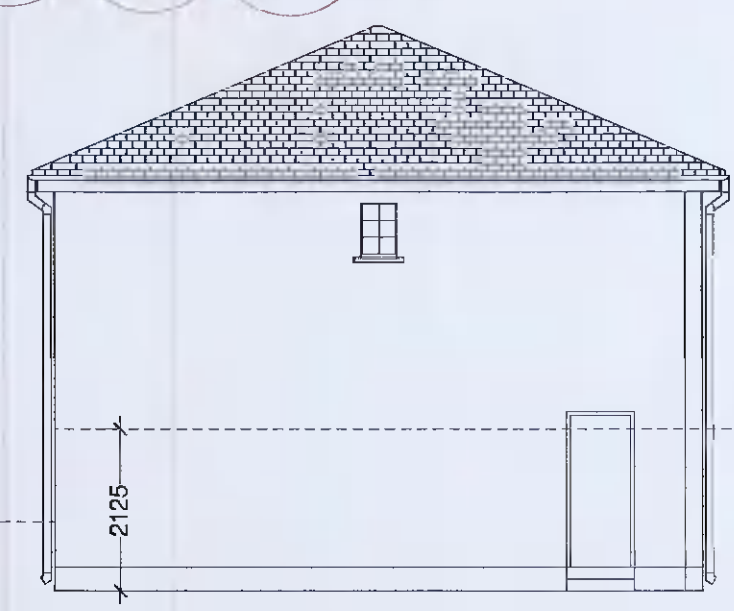


**Side elevation** scale 1:100



**Front Elevation** scale 1:100

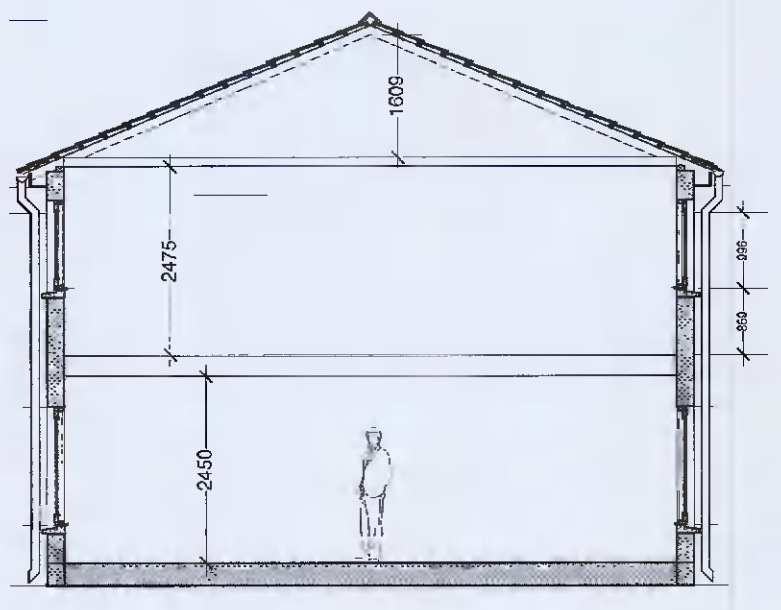

**Cross-section A-A** scale 1:100

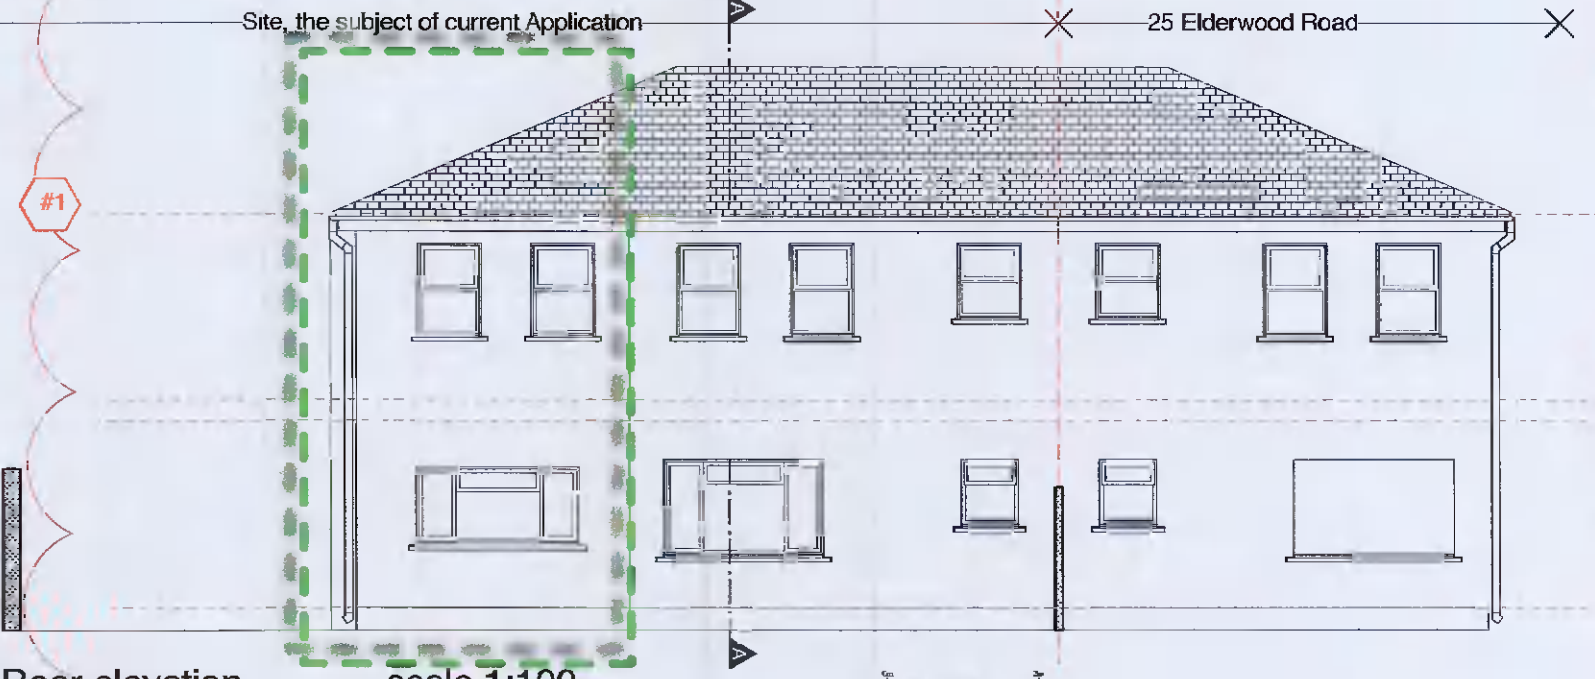

**Rear elevation** scale 1:100

18.10.2021

**RIAI** Practice Member 2021 Practice Accredited in Conservation G3



Revisions: 1, Additional site dimensions, demarcation of Existing Extension (Reg.ref. SD04B/0023) from original Dwelling (11.10.2021).



**modarchitect.ie**  
 53 Georges Street Lower, Dún Laoghaire Condoe Átha Cliath A95 X7K2 T. 087 247 6502  
 project  
**Proposed Alterations @ 27 Elderwood Road for Jean & John Harrington**  
 title  
 Existing Plans, Elevations & Cross-section  
 scale 1:100 drawn by Michael O'Donohue Feb. 2021 member #1  
 drawing number **2030 /02**  
 © Copyright: This drawing or design may not be reproduced without permission.

Do not scale from this Drawing. Use figured dimensions only. All dimensions to be checked on site. This drawing is to be read in conjunction with all relevant specifications. In the event of any discrepancy between the Architects and the other Consultants drawings the Contractor is to inform the Architects immediately.