




EXISTING GROUND FLOOR PLAN

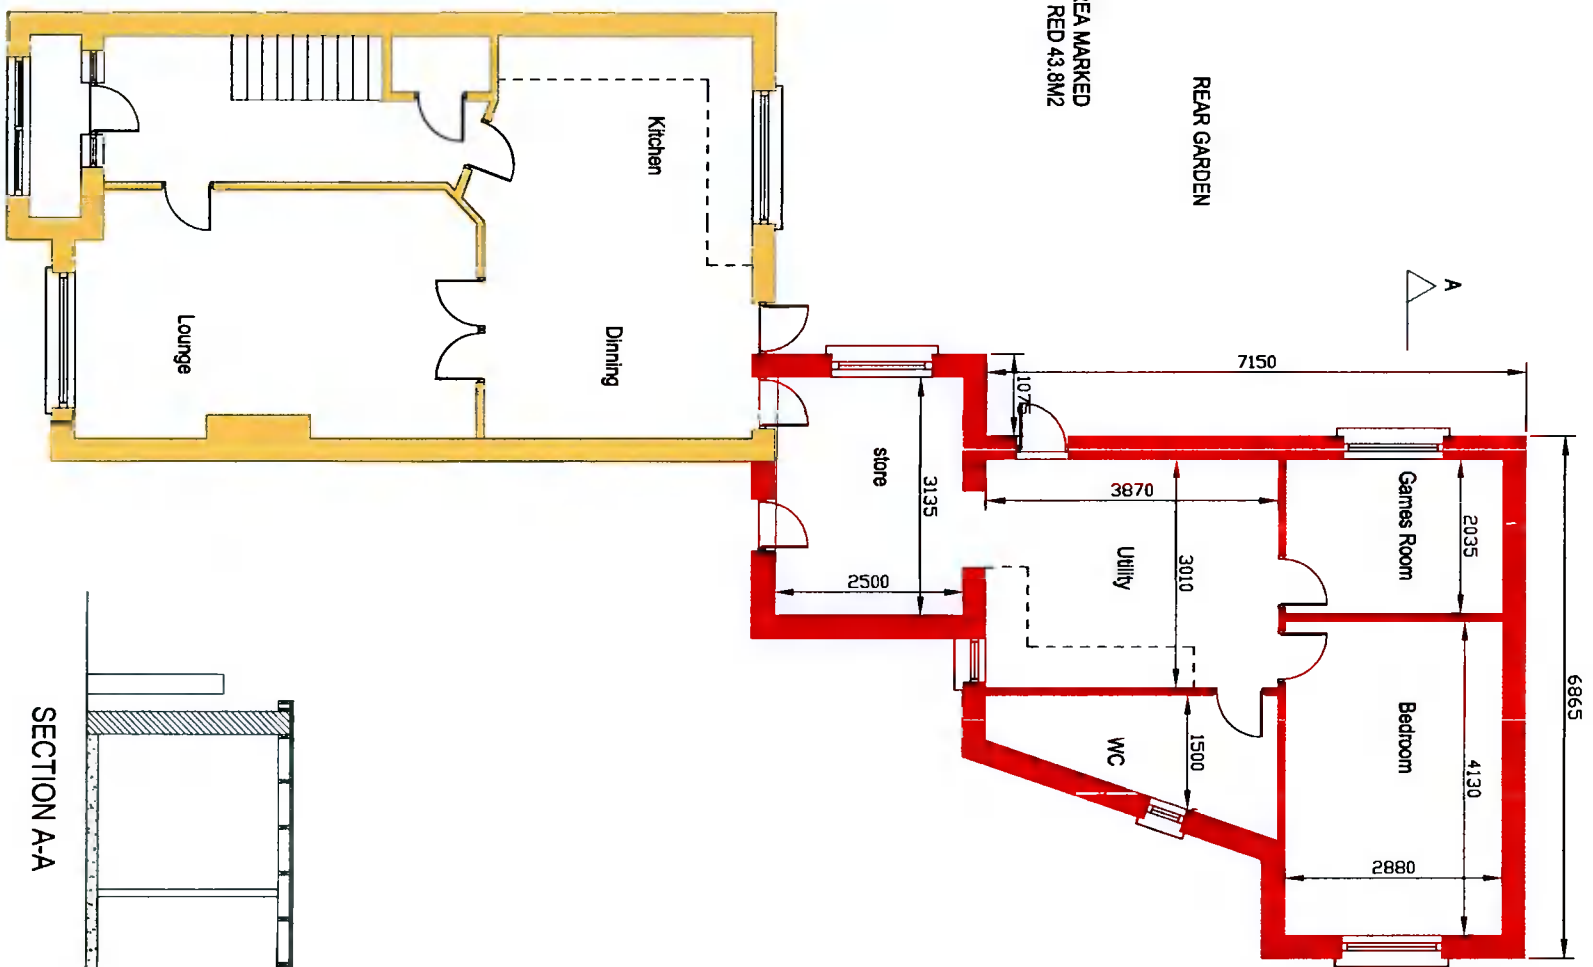

SECTION A-A

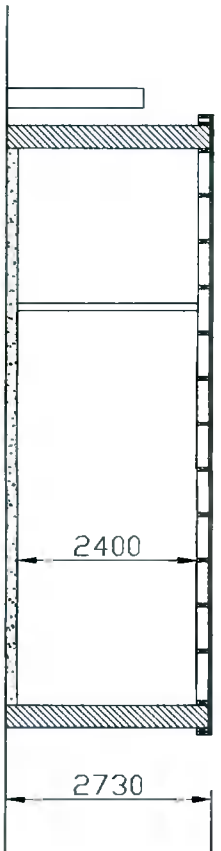


EXISTING FRONT ELEVATION

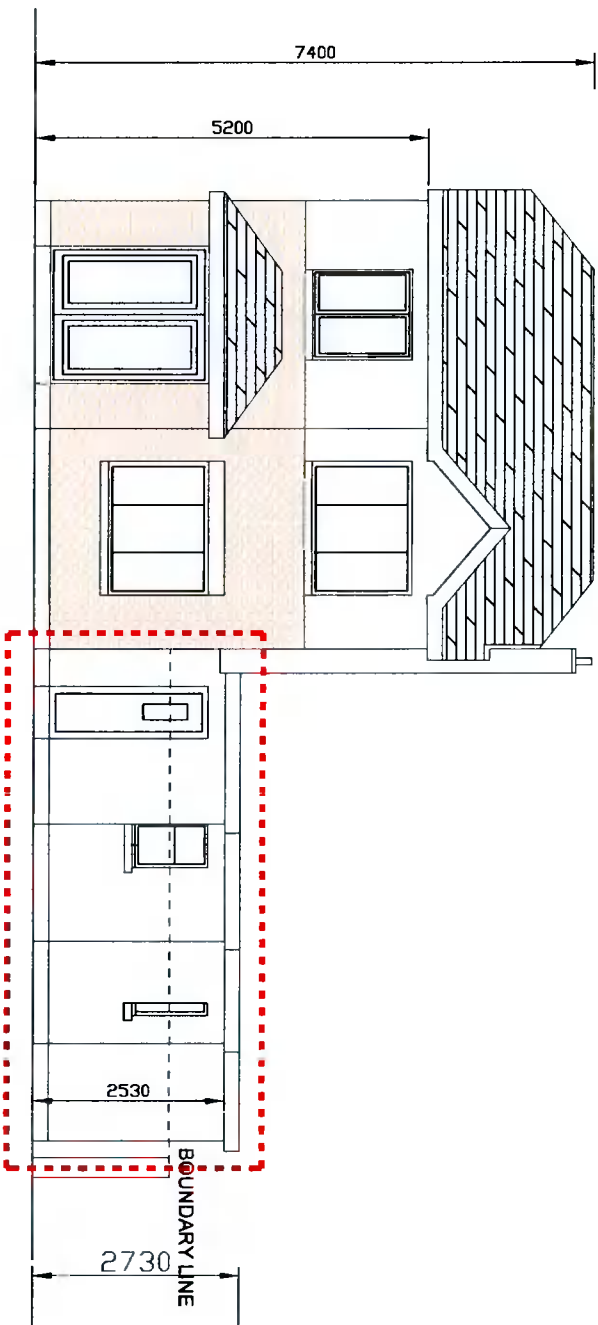

SUBJECT TO APPLICATION

SUBJECT TO RETENSION

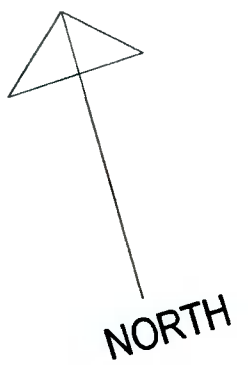

PLANNING DRAWINGS ONLY

H2B 20 MAY VIEW KILDALKEY CO. DUBLIN		Tel: 01 4039922 / 0871 1326871	
Project	PROPOSED RETENTION	Project number	2010-12
Client	JOHN TRAN	Date	15/06/2021
Address	35 FOXBOROUGH ROAD LUCAN CO DUBLIN	Drawing number	2018-A
Subject	PLAN / ELEVATIONS	Scale	1:100
Designed by	JACKIE QUINN	Size	A3
Checked by	BRENDAN JOHNSTON		