



⊕ EXISTING GROUND FLOOR PLAN
FLOOR AREA 58m SQ.

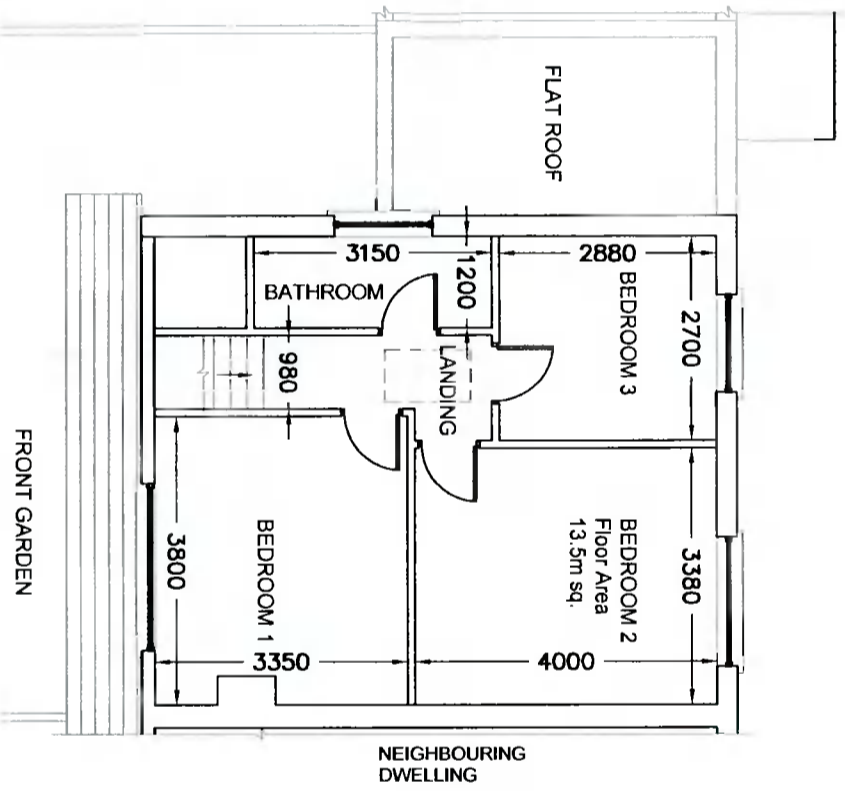

⊕ EXISTING FIRST FLOOR PLAN
FLOOR AREA 41m SQ.

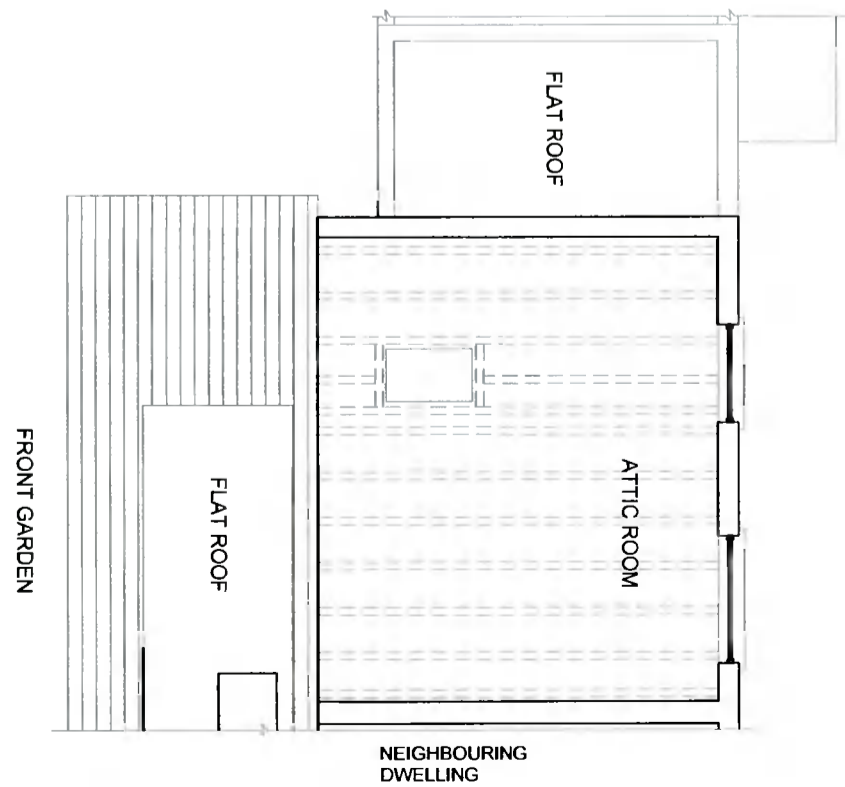

⊕ EXISTING ATTIC FLOOR PLAN
FLOOR AREA 0m SQ.

P	ISSUED FOR PLANNING	TW	OCT 2021
REV:	REVISION TITLE:	DRN:	CHD: DATE:

Architectural Planning

4 CARRIGMORE CLOSE, AYLESBURY,
Dublin 24 - Ph: 01 4148358

ISSUED FOR PLANNING

CLIENT: **MARK & AIDEEN KENNY**
JOB TITLE: **PROPOSED WORKS AT 33 KNOCKLYON DRIVE, RATHFARNHAM, DUBLIN 16**

EXISTING FLOOR PLANS

SCALE: 1:100
INITIALS: TW
DATE: OCT 2021
JOB No: S425
DRAWING No: 001

THIS DRAWING IS ISSUED FOR PLANNING PERMISSION ONLY AND IS NOT A CONSTRUCTION DRAWING

NOTES:

This drawing is to be read in conjunction with all relevant Engineers drawings.
Do not scale use figured dimensions ONLY.
All dimensions in millimeters unless otherwise stated.
All dimensions to be checked on site.
All building works to comply with current building regulations & in accordance with Homebond Standards.