


⊕ PROPOSED GROUND FLOOR PLAN
 TOTAL FLOOR INCLUDING EXTENSION AREA 94m SQ.
 EXTENSION = 36m SQ.

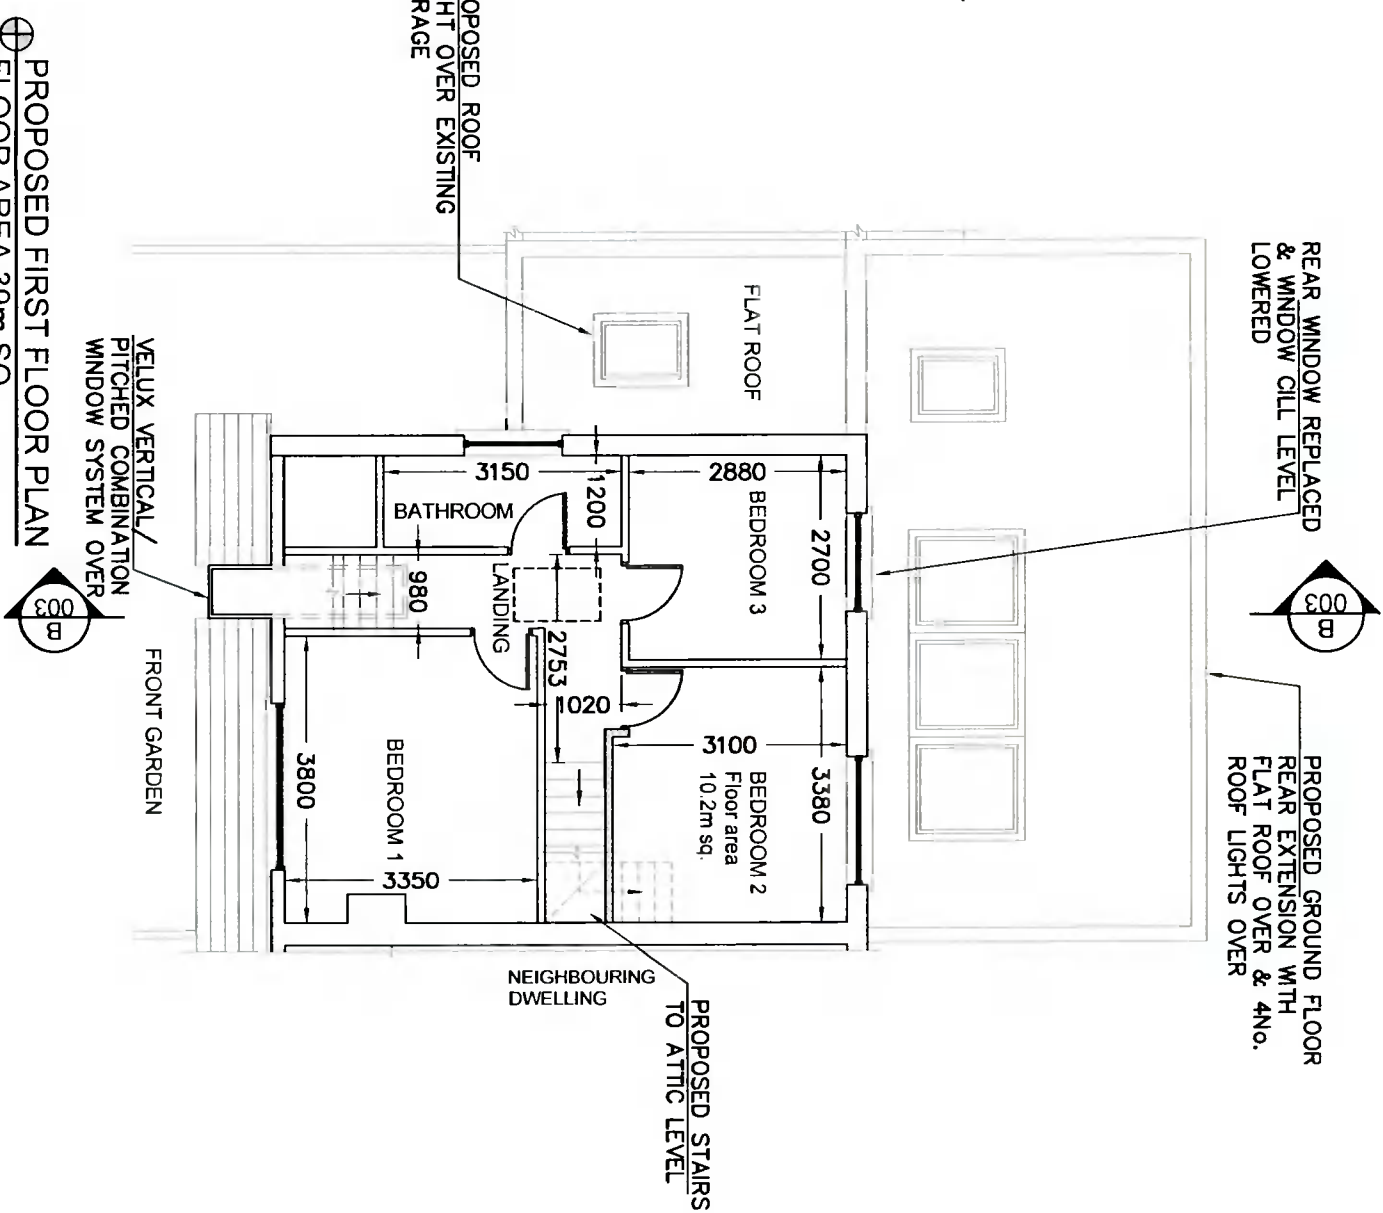

⊕ PROPOSED FIRST FLOOR PLAN
 FLOOR AREA 39m SQ.
 -STAIRS TO ATTIC ADDED, BEDROOM 2
 REDUCED IN SIZE, WINDOW TO BEDROOM
 3 RESIZED & VELUX VERTICAL COMBINATION
 WINDOW SYSTEM IN FRONT ELEVATION FROM
 GROUND FLOOR TO FIRST FLOOR

ISSUED FOR PLANNING

CLIENT: MARK & AIDDEEN KENNY

JOB TITLE: PROPOSED WORKS AT 33 KNOCKLYON DRIVE,
 RATHFARNHAM, DUBLIN 16

TITLE: PROPOSED GROUND &
 FIRST FLOOR PLANS

THIS DRAWING IS ISSUED FOR PLANNING PERMISSION ONLY, AND IS NOT A CONSTRUCTION DRAWING

NOTES:

This drawing is to be read in conjunction with all relevant Engineers drawings.
 Do not scale use figured dimensions ONLY.
 All dimensions in millimeters unless otherwise stated.
 All dimensions to be checked on site.
 All building works to comply with current building regulations & in accordance with Homebond Standards.

SCALE: 1:100

INITIALS: TW DATE: OCT 2021

JOB No: S425 DRAWING No: 002 REV: P

P	ISSUED FOR PLANNING	TW		OCT 2021
REV:	REVISION TITLE:	DRN:	CHD:	DATE:

Architectural Planning

4 CARRIGMORE CLOSE, AYLESBURY,
 Dublin 24 - Ph: 01 4148358