




Existing Front Elevation  
SCALE 1:200

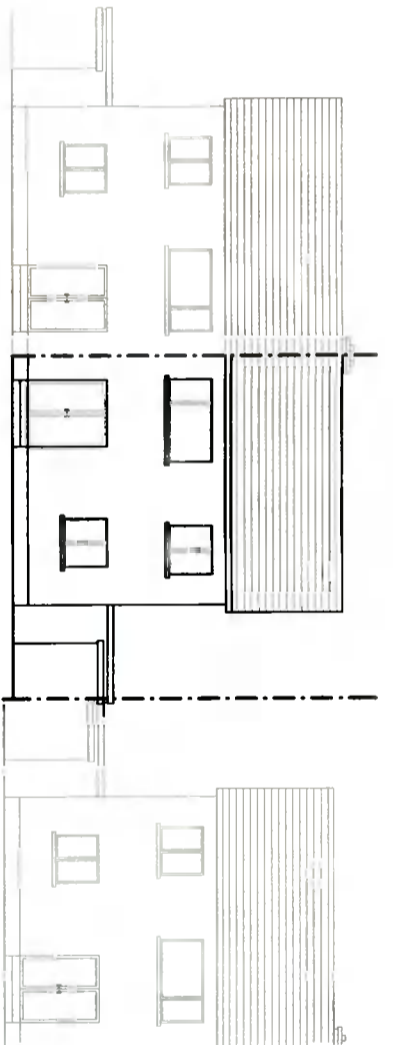


Existing Rear Elevation  
SCALE 1:200

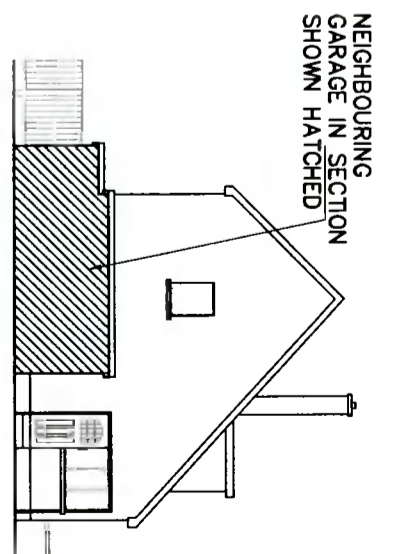


Existing Gable Elevation  
SCALE 1:200

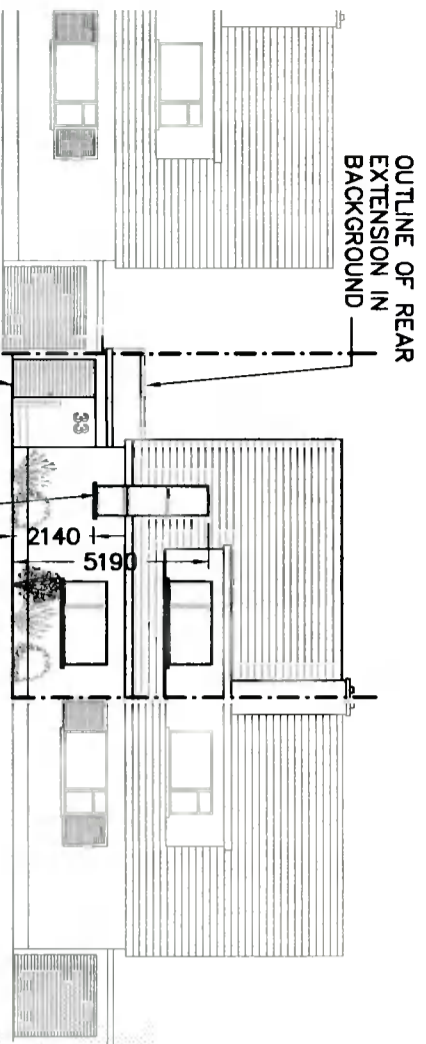

Proposed Front Elevation  
SCALE 1:200

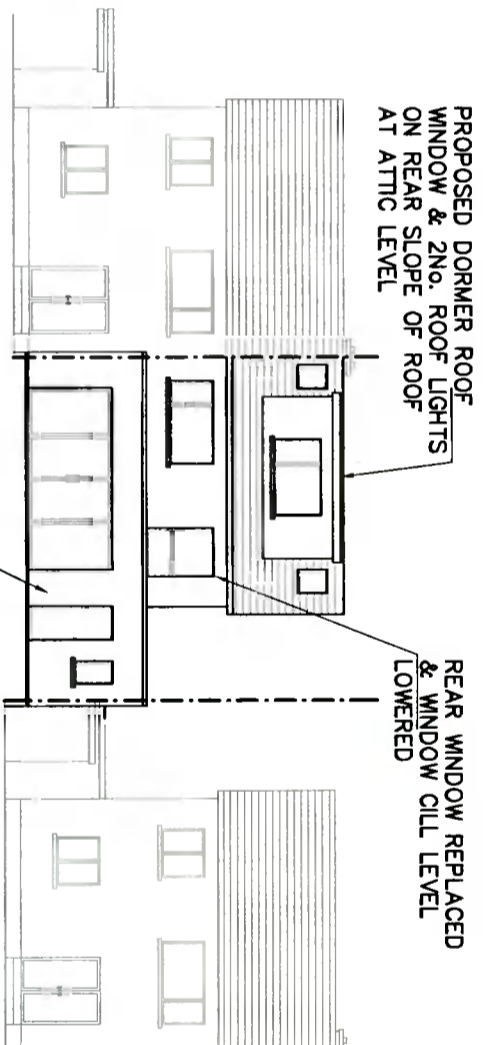

Proposed Rear Elevation  
SCALE 1:200

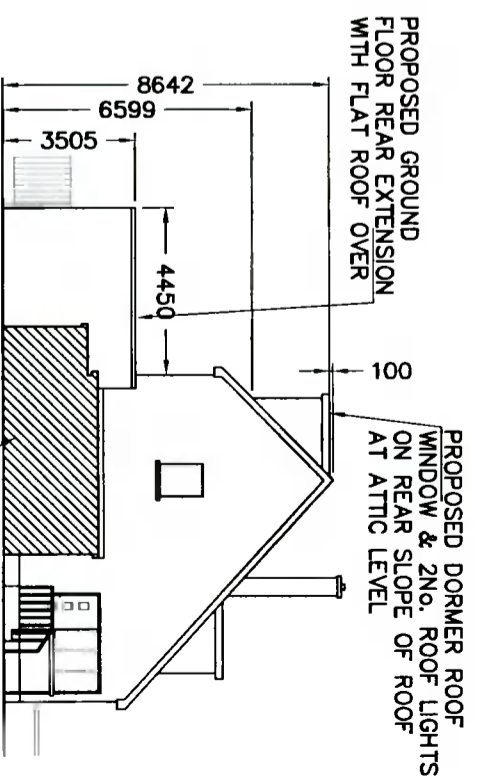

Proposed Gable Elevation  
SCALE 1:200

OUTLINE OF REAR EXTENSION IN BACKGROUND

NEW DOOR & INFILL WALL TO REPLACE EXISTING GARAGE DOOR

VELUX VERTICAL / PITCHED COMBINATION WINDOW SYSTEM OVER

2140

5190

PROPOSED DORMER ROOF WINDOW & 2NO. ROOF LIGHTS ON REAR SLOPE OF ROOF AT ATTIC LEVEL

REAR WINDOW REPLACED & WINDOW CILL LEVEL LOWERED

PROPOSED GROUND FLOOR REAR EXTENSION WITH FLAT ROOF OVER

PROPOSED GROUND FLOOR REAR EXTENSION WITH FLAT ROOF OVER

PROPOSED DORMER ROOF WINDOW & 2NO. ROOF LIGHTS ON REAR SLOPE OF ROOF AT ATTIC LEVEL

8642

6599

3505

4450

P	ISSUED FOR PLANNING	TW		OCT' 2021
REV:	REVISION TITLE:	DRN:	CHD:	DATE:

# Architectural Planning

4 CARRIGMORE CLOSE, AYLESBURY,  
Dublin 24 - Ph: 01 4148358

## ISSUED FOR PLANNING

CLIENT:  
**MARK & AIDEEN KENNY**

JOB TITLE:  
**PROPOSED WORKS AT 33 KNOCKLYON DRIVE,  
RATHFARNHAM, DUBLIN 16**

THIS DRAWING IS ISSUED FOR PLANNING PERMISSION ONLY, AND IS NOT A CONSTRUCTION DRAWING

## EXISTING & PROPOSED ELEVATIONS

SCALE:	INITIALS:	DATE:
1:200	TW	OCT' 2021
JOB No:	DRAWING No:	REV:
S425	004	P

### NOTES:

This drawing is to be read in conjunction with all relevant Engineers drawings.  
Do not scale use figured dimensions ONLY.  
All dimensions in millimeters unless otherwise stated.  
All dimensions to be checked on site.  
All building works to comply with current building regulations & in accordance with Homeboard Standards.