


Front Elevation
Proposed Dwelling

Streetscape A-A

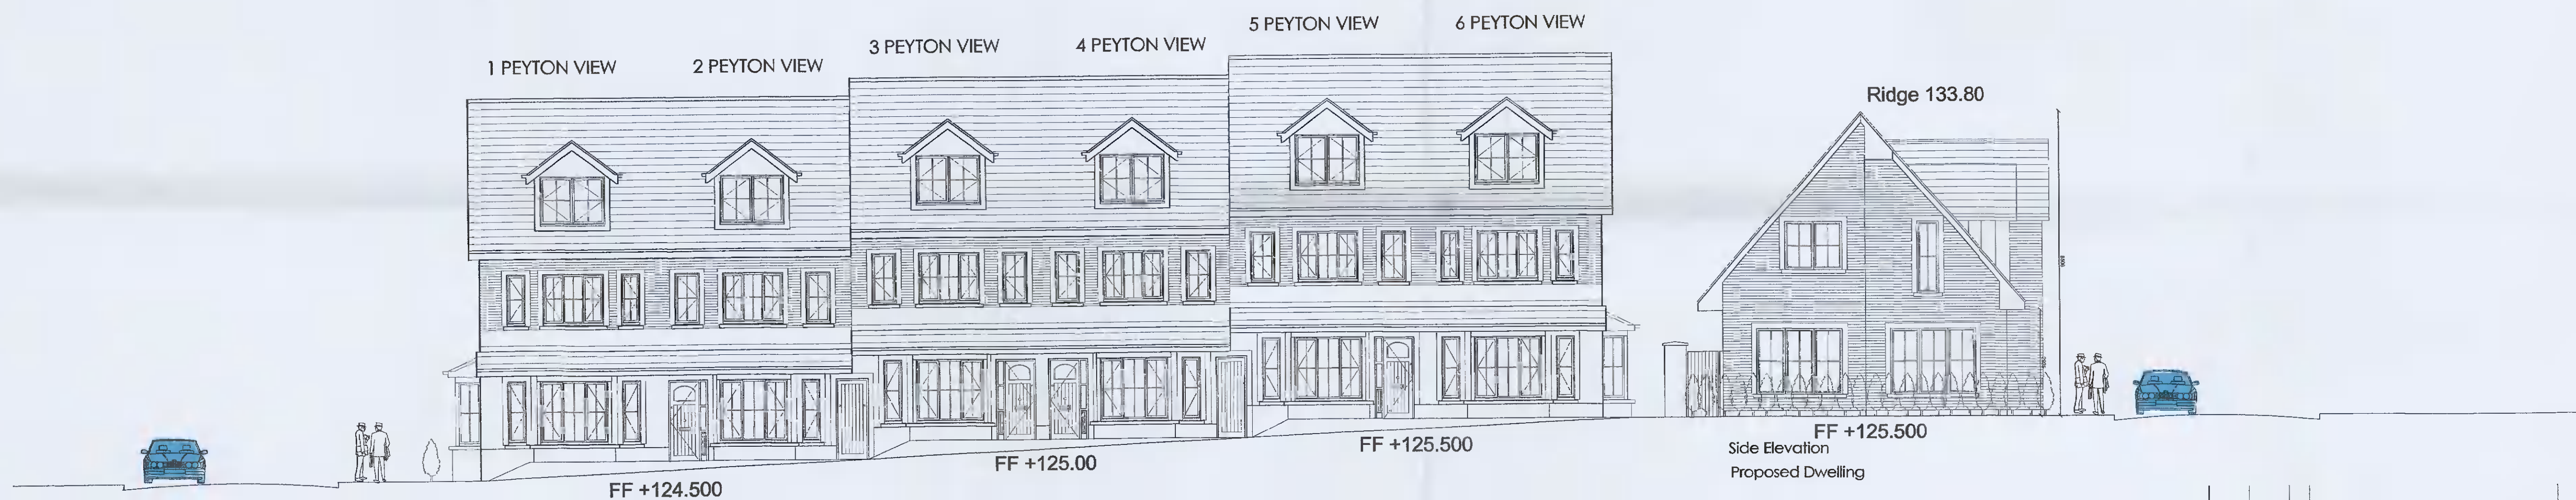

Streetscape B-B

MARK	DATE	BY	REVISION

G:\Drawings\Head copy.bmp

McGRANE AND PARTNERS ARCHITECTS

McGRANE & PARTNERS ARCHITECTS

PARADIGM HOUSE,
DUNDUM OFFICE PARK,
DUNDUM, DUBLIN 14.

TELEPHONE: 01-2962471
EMAIL: info@mcgrane.ie
WEB: mcgp.ie

PROJECT:
Proposed Dwelling at
Peyton View, Rathcoole, Co. Dublin

STAGE:
Planning

CLIENT:
Stanley Residential DAC

DRG. TITLE: Streetscapes	DATE: July 21	SIZE: A1
-----------------------------	------------------	-------------

BY: L.Durrin	SCALE: 1/100	DRG. NO.: 2110 PD05
-----------------	-----------------	------------------------