



Green Broken Line Indicates Area Affected by This Planning Application

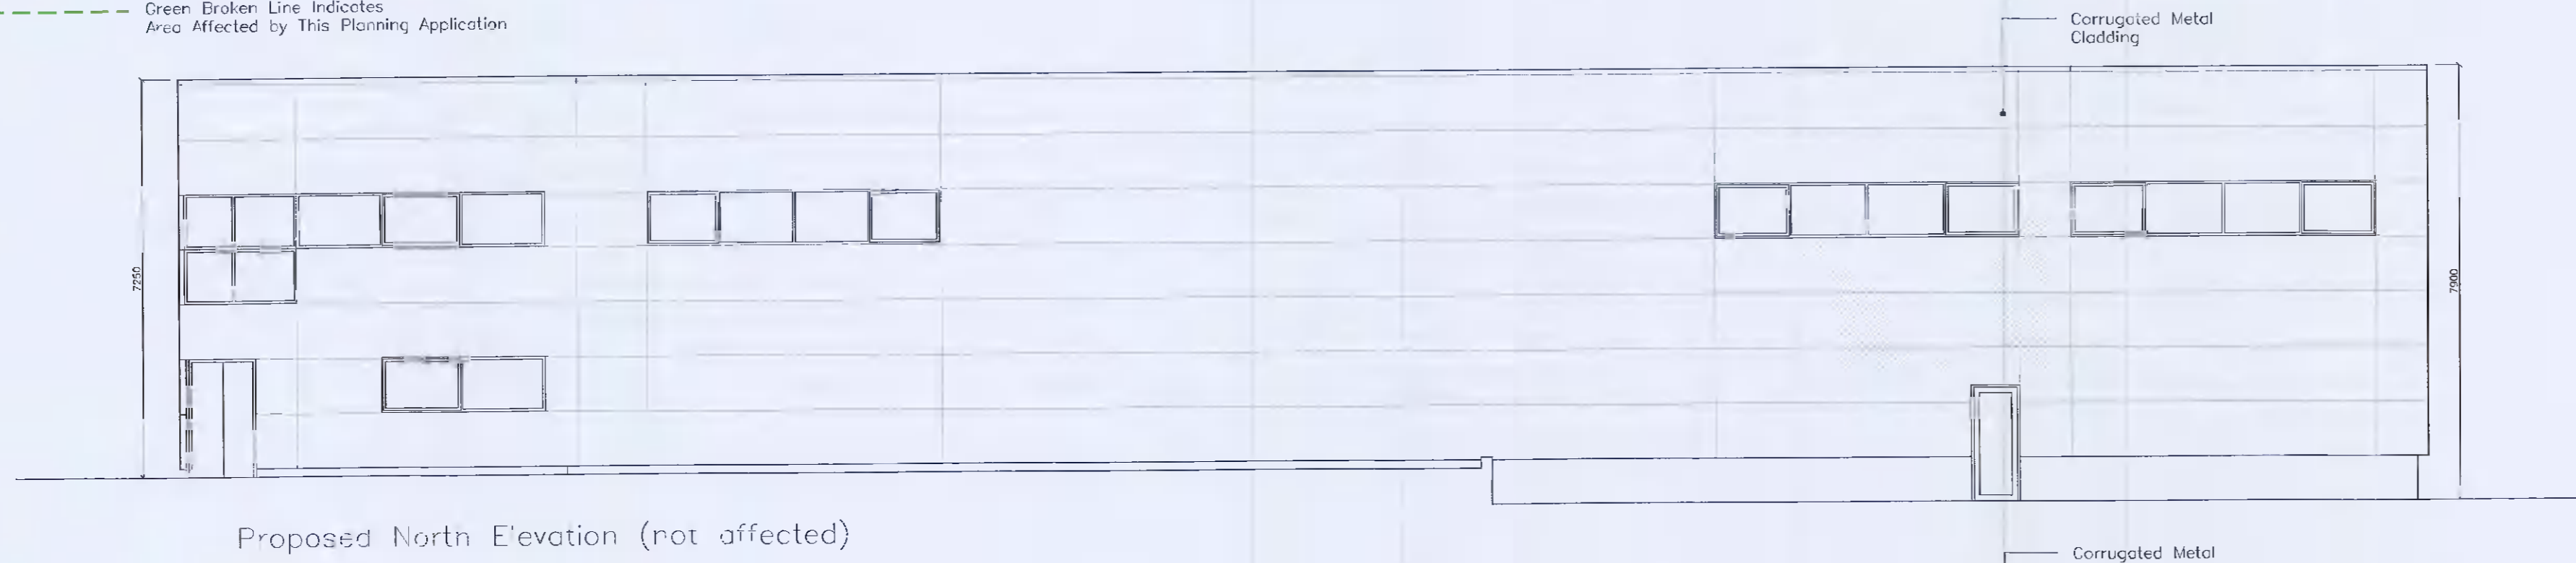

Proposed North Elevation (not affected)

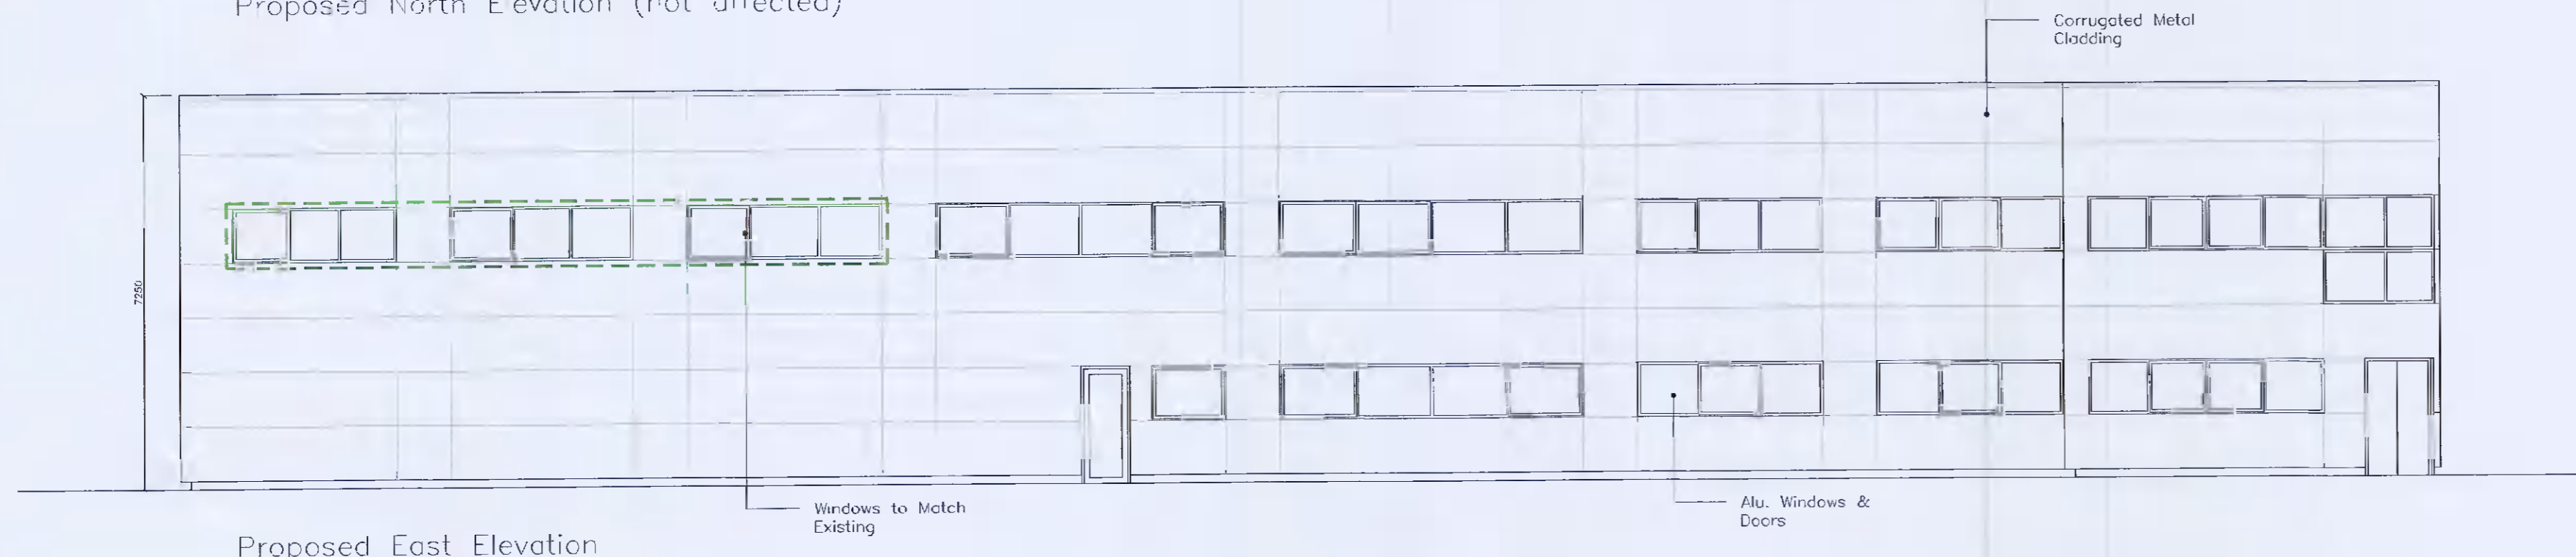


Proposed East Elevation




Proposed West Elevation (not affected)



Proposed South Elevation (not affected)

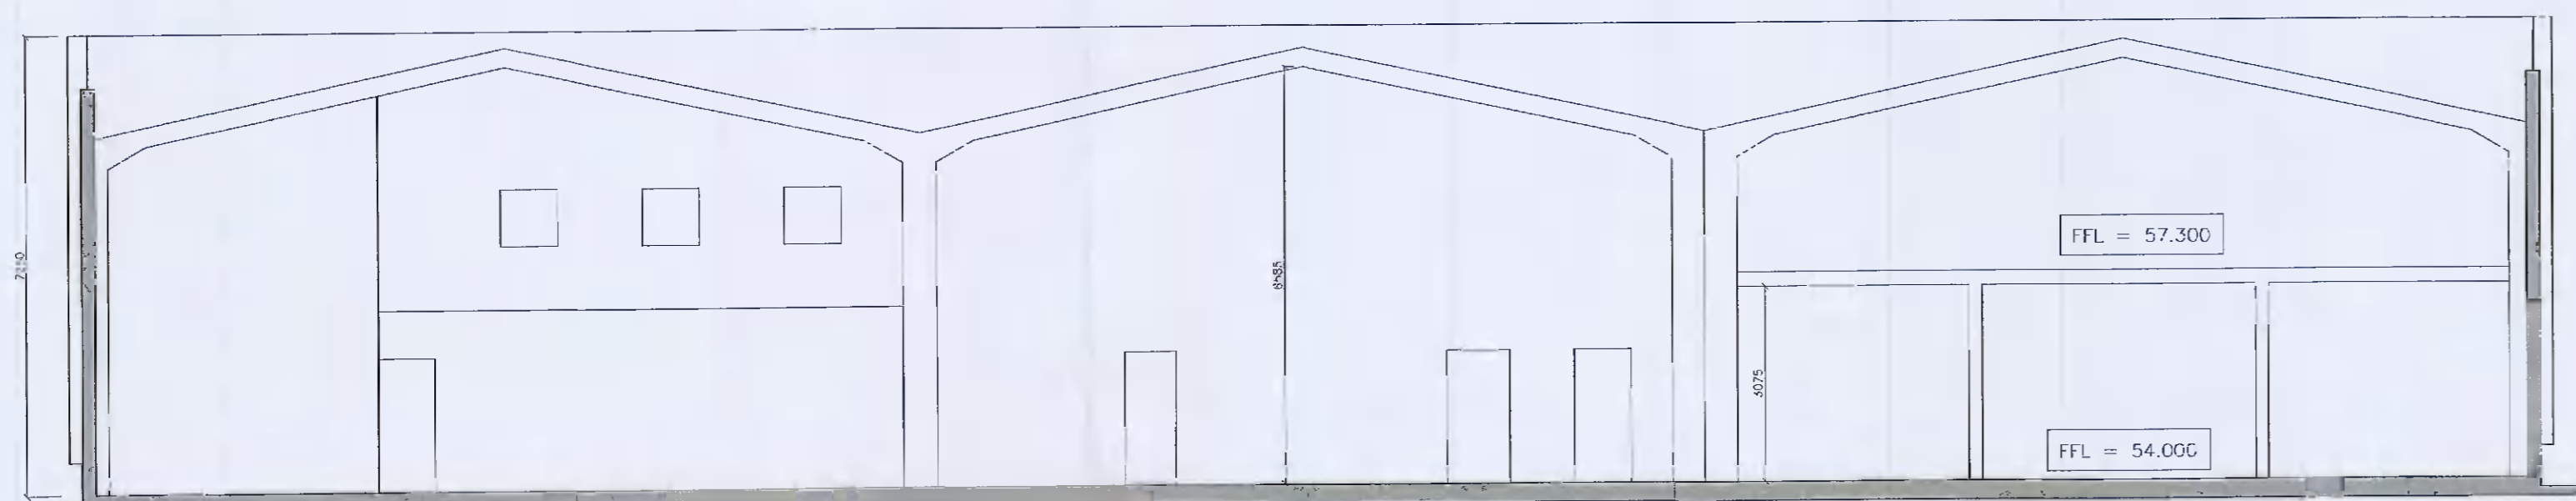

Proposed Typical Section A-A (not affected)

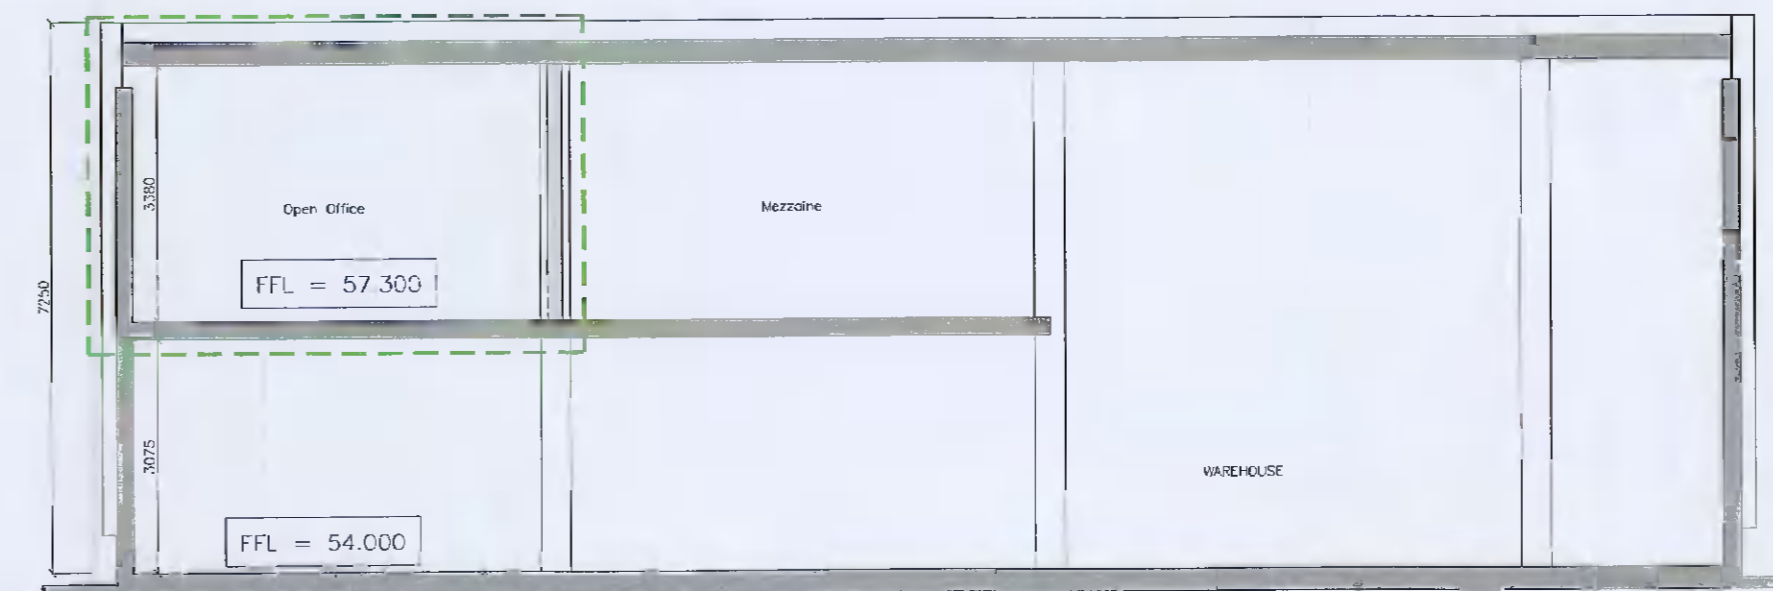

Proposed Typical Section B-B

Fergal O' Malley RIAI Arch. Tech.
 Ballinakil Lodge,
 Enfield,
 Co. Meath
 Tel : ++353 (0) 46 954 2854
 Fax : ++ 353 (0) 46 954 2853

Copyright 2021
 RECEIVED, INSPECTED,
 AND APPROVED -
 DATE -
 SIGN -

Client: Dovenham Engineering Ltd.
 Block 1, Units 10-13 Westhaven
 Industrial Estate, Naasbarn,
 Cappellen, DU18 2Z
 D22 VPS3
 Date: 12.10.2021
 Drawn By: Fergal O' Malley
 Title: Proposed Elevations & Typical Sections
 Proj. no: T1111
 Scale: 1:100 on A1
 Dwg no: 600