



Legend:

Irish Transverse Mercator (ITM)
MALIN HEAD LEVELLING DATUM
OSI Licence No.: 50145077

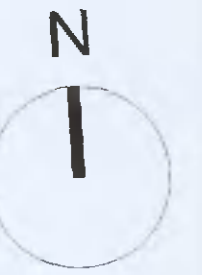

Red dashed line indicates extent of amendments to proposal from previous planning application SDZ21A/0007

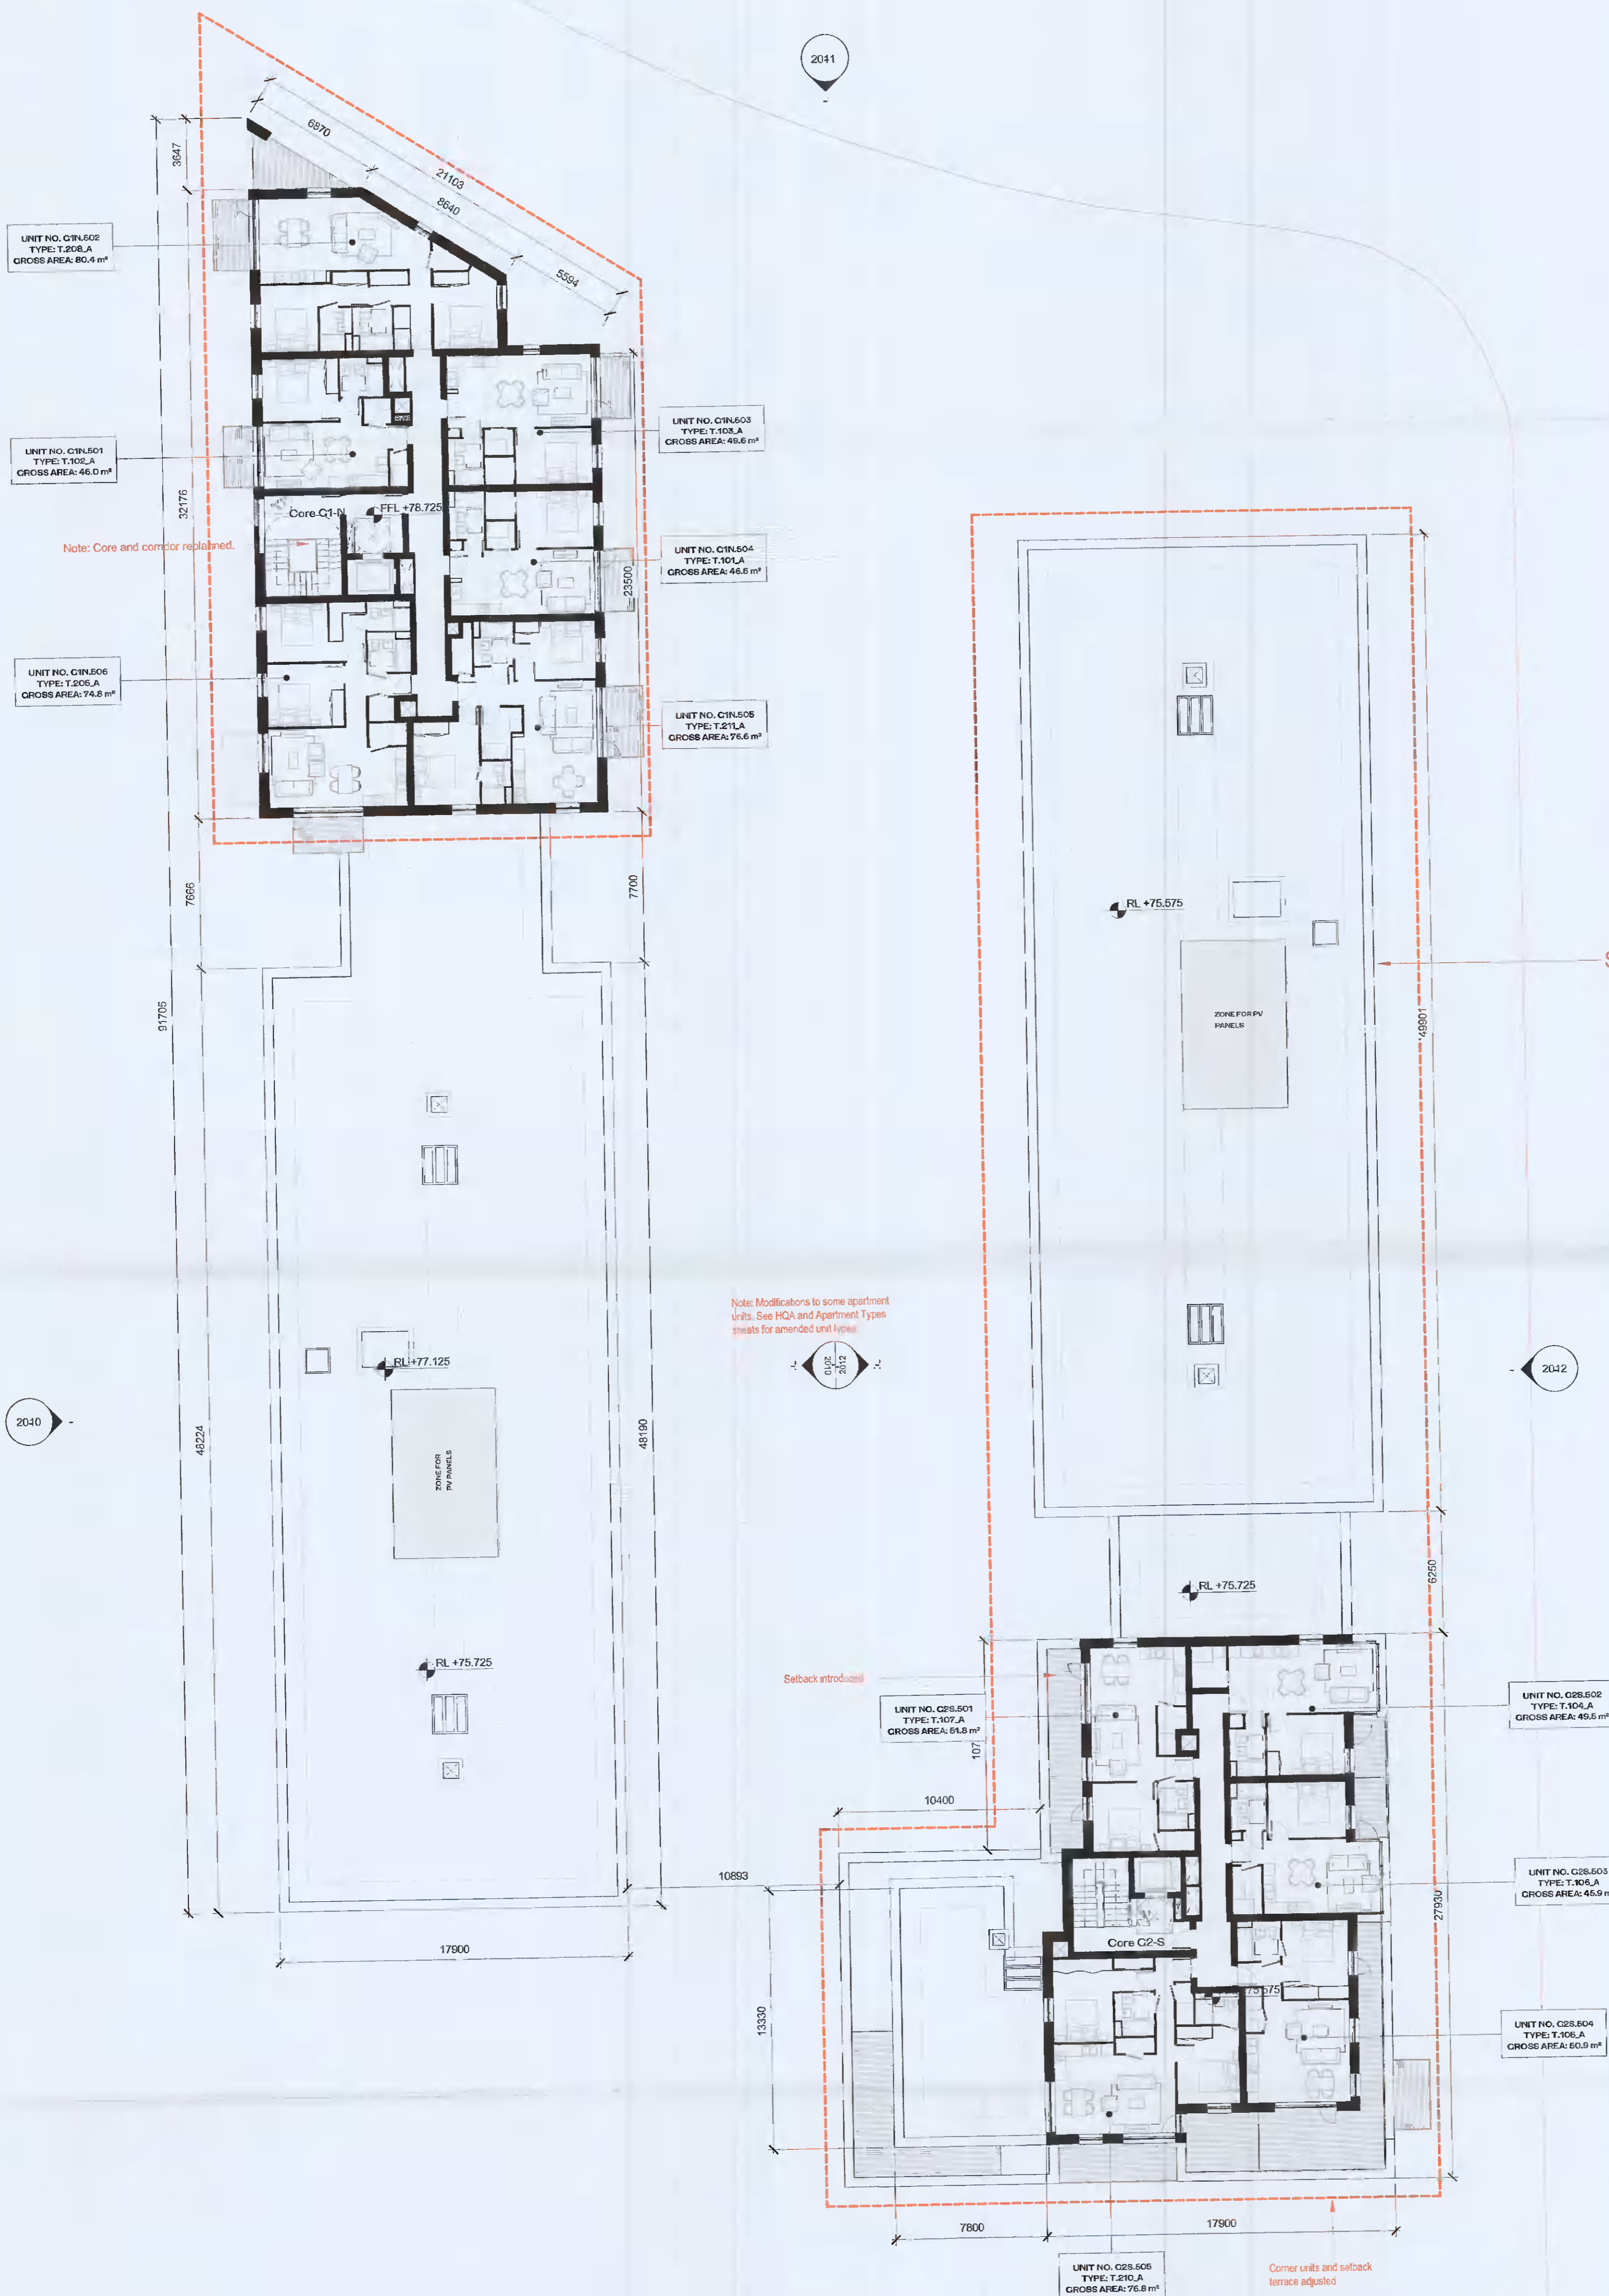

Note: Core and corridor reinstated.

Note: Modifications to some apartment units. See HCA and Apartment Types sheets for amended unit types.

Setback introduced

Corner units and setback terrace adjusted

Setback removed

H.J.L Drawing Number on previously lodged planning application (SDZ21A/0007)
ADC-HJL-G-05-DR-A-1015 Revision (P02)

REV	DATE	DESCRIPTION	CHK	DRN
P03	11/10/2021	ISSUED FOR PLANNING APPROVAL	RJ	SH
P02	13/08/2021	ISSUED FOR FURTHER INFORMATION	CB	EA
P01	13/04/2021	ISSUED FOR PLANNING APPROVAL	RJ	EA

STATUS CODE DESCRIPTION
ISSUED FOR PLANNING APPROVAL

CLIENT
QUINTAIN IRELAND LTD.

PROJECT
ADAMSTOWN STATION BLOCK G

DRAWING
GENERAL ARRANGEMENT - LEVEL 05 - FIFTH FLOOR PLAN

PROJECT NUMBER: 666749 DATE: 13/08/21
SCALE@ A1: As indicated DRAWN/CHECKED: EA/DB

STATUS CODE: A1 DRAWING NUMBER: ADC-HJL-G-05-DR-A-1015 REVISION: P03

Henry J Lyons
Architecture + Interiors
+353 1 868 3333
henryjlyons.com info@henryjlyons.com
51-54 Pearse Street
Dublin D02 KA66