

Red dashed line indicates extent of amendments to proposal from previous planning application SDZ21A/0007

ALL DIMENSIONS TO BE CHECKED ON SITE
NO DIMENSIONS TO BE SCALED FROM THIS DRAWING
DRAWING IS TO BE READ IN CONJUNCTION WITH RELEVANT CONSULTANTS DRAWINGS


Legend:
Irish Transverse Mercator (ITM)
MALIN HEAD LEVELLING DATUM
OSI Licence No.: 50145077
Yellow dash line indicates previous elevation outline

H.L. Drawing Number on previously lodged planning application (SDZ21A/0007)
ADC-HJL-G-ZZ-DR-A-2012 Revision (P02)




1 GA - ELEVATION - EAST - G2
1 : 200

Ground floor residential unit replaced with plant/riser substation.
Note: Road levels incorporated and ground floor units adjusted.

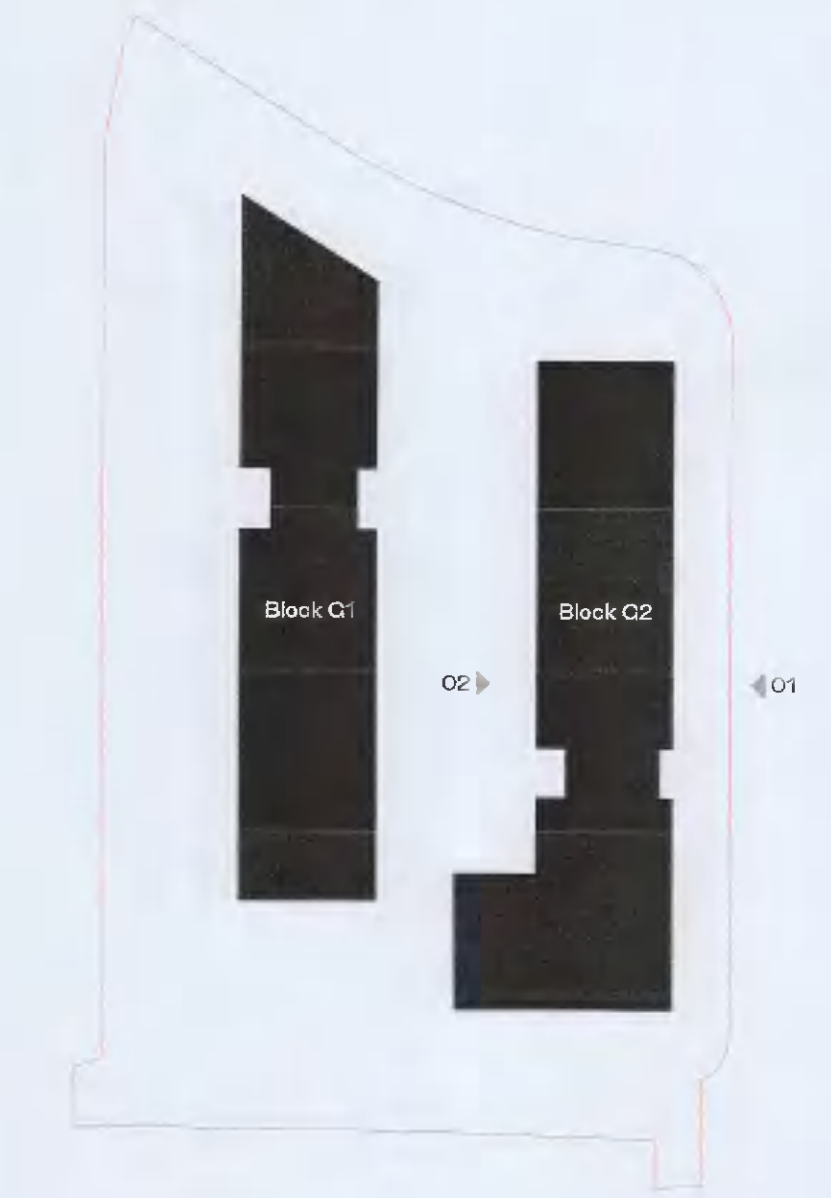

- BC 01 SELECTED BICYCLE STORE RAILING
- BL 01 BALCONY SYSTEM WITH PPC METAL RAILING
- BL 02 BALCONY SYSTEM WITH GLAZED BALUSTRADE
- BR 01 SELECTED LIGHT COLOURED BRICK
- BR 02 SELECTED DARK COLOURED BRICK
- BR 03 SELECTED GLAZED BRICK
- BR 04 SELECTED HIT AND MISS BRICK
- BR 05 SELECTED GLAZED HIT AND MISS BRICK
- CW 01 SELECTED CURTAIN WALL GLAZING SYSTEM
- DR 01 SELECTED GLAZED ENTRANCE DOOR AND SIGNAGE
- ES 01 ESB DOORS
- GL 01 SELECTED DOUBLE GLAZED WINDOW SYSTEM
- RE 01 EXTERNAL INSULATED RENDER FINISH
- RL 01 SELECTED RAILING SYSTEM
- RS 01 SELECTED METAL RAINSCREEN CLADDING

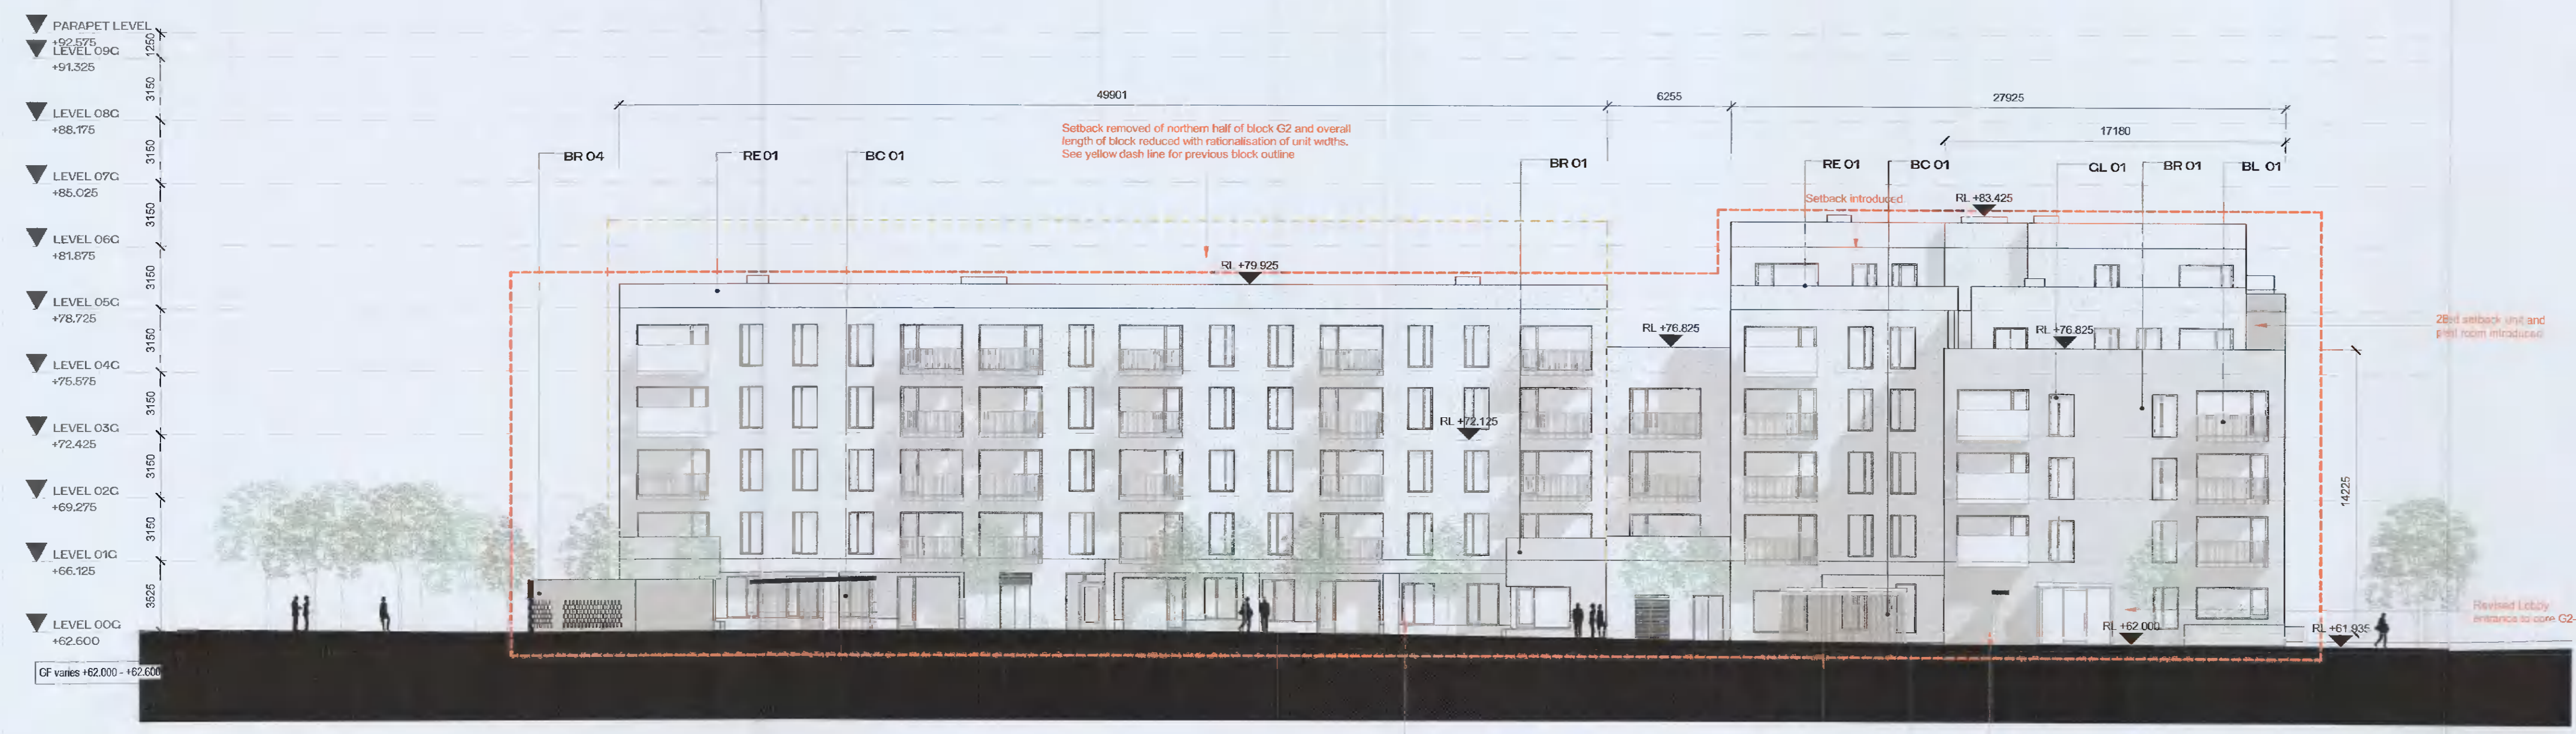

2 GA - ELEVATION - WEST - G2
1 : 200

Podium omitted and replaced with ground floor residential units, plant rooms and bicycle stores.
Wall replaced with fence and gate.

REV	DATE	DESCRIPTION	CHK	DRN
P03	11/10/2021	ISSUED FOR PLANNING APPROVAL	RJ	SH
P02	13/08/2021	ISSUED FOR FURTHER INFORMATION	DB	EA
P01	13/04/2021	ISSUED FOR PLANNING APPROVAL	RJ	EA

STATUS CODE DESCRIPTION
ISSUED FOR PLANNING APPROVAL

CLIENT
QUINTAIN IRELAND LTD.

PROJECT
ADAMSTOWN STATION BLOCK G

DRAWING
BLOCK G2 - GENERAL ARRANGEMENT - EAST & WEST ELEVATIONS

PROJECT NUMBER: 950749
DATE: 13/08/21
SCALE@ A1: As indicated
DRAWN/CHECKED: RJ/DB

STATUS CODE: A1
DRAWING NUMBER: ADC-HJL-G-ZZ-DR-A-2012
REVISION: P03

Henry J Lyons
Architecture + Interiors
henryjlyons.com
+353 1 888 3333
info@henryjlyons.com
51-54 Pearse Street
Dublin D02 K466