





PROPOSED SITE PLAN - SCALE 1:200

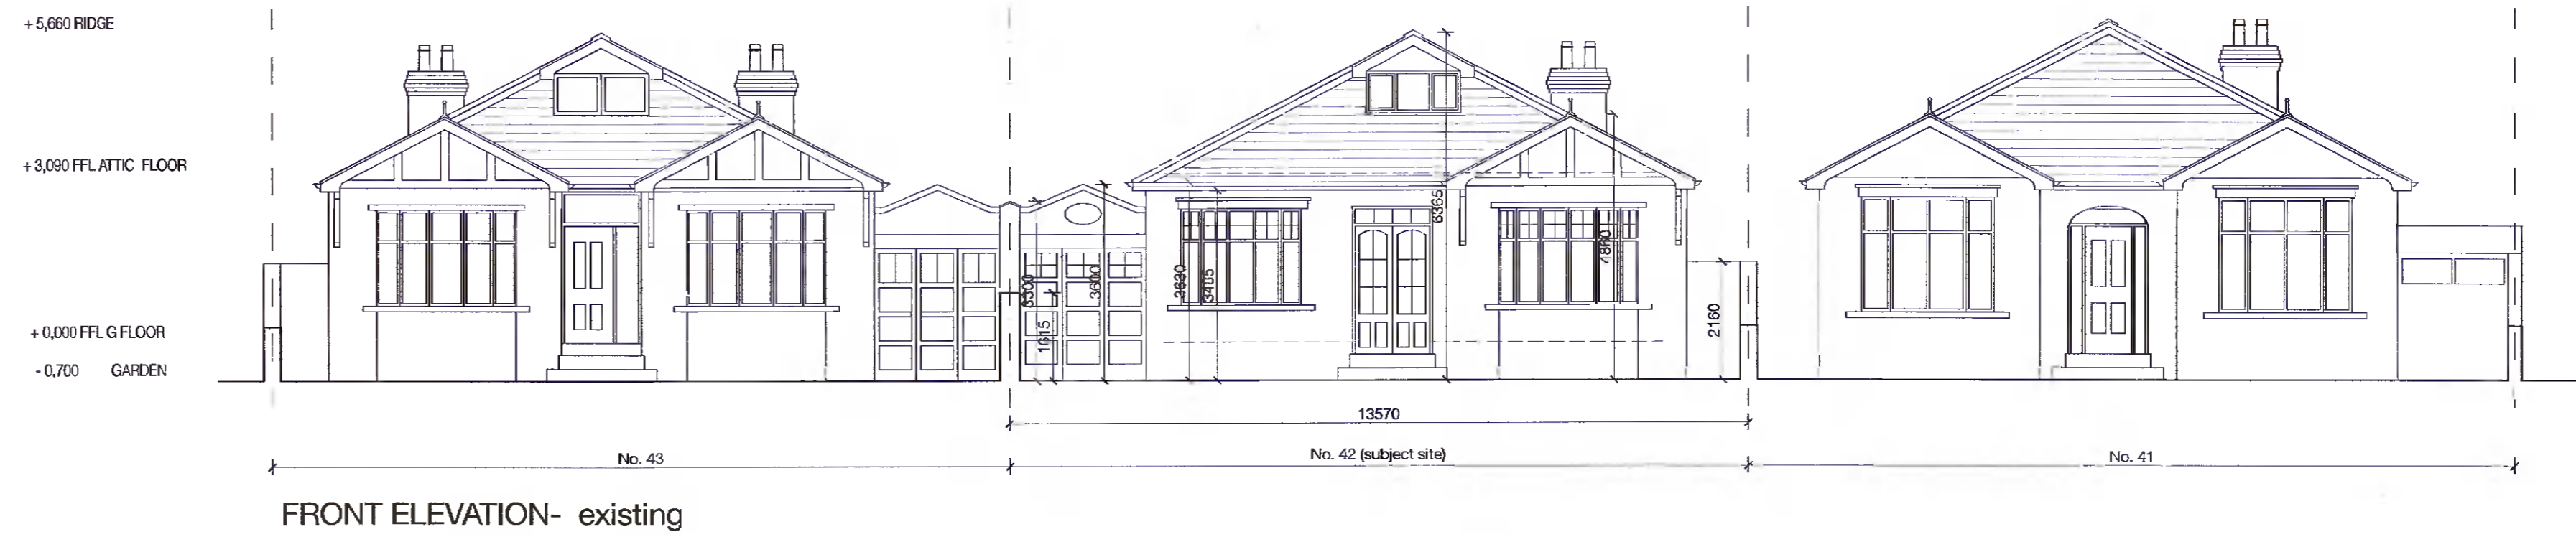


FRONT ELEVATION- existing



FRONT ELEVATION FROM BOUNDARY - existing

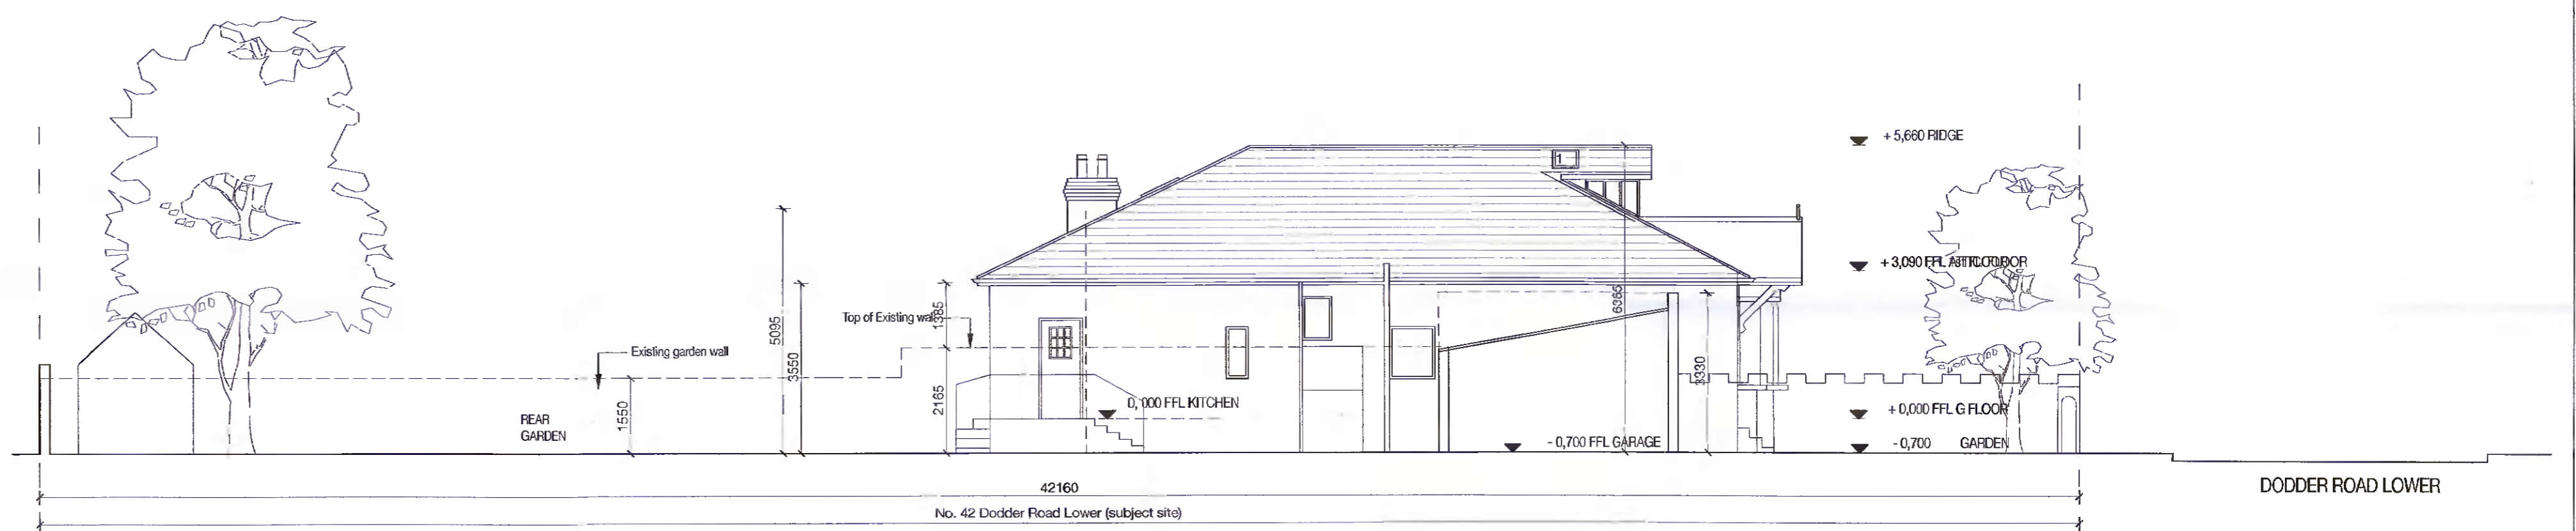

EAST (SIDE) ELEVATION - existing

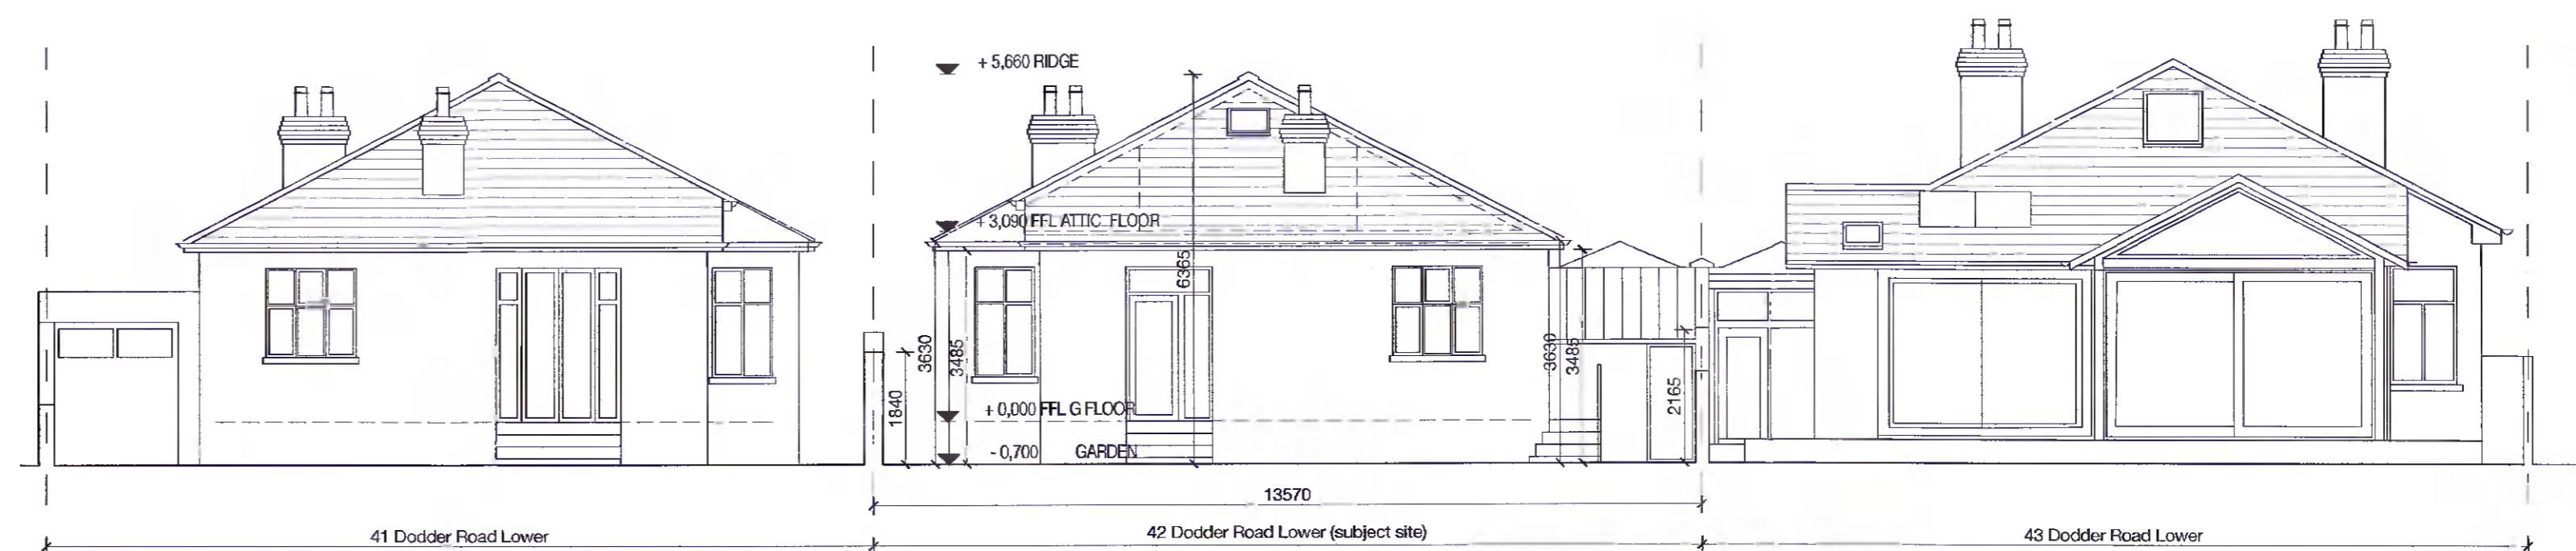

REAR ELEVATION - existing

ELEVATIONS- existing - SCALE 1:100

DO NOT SCALE FROM THIS DRAWING
USE FIGURED DIMENSIONS IN ALL CASES
REPORT ALL DISCREPANCIES TO ARCHITECTS IMMEDIATELY

Note
All site dimensions to be checked by contractor.
Architects to be notified immediately of any discrepancies prior to manufacture of any components.
Any discrepancies between Engineering, M&E, or Architects' Drawings to be referred to Architect at earliest opportunity.
The Architect will not accept any changes or deviations from these details without prior agreement.
If changes are made without permission from this office, Certification on completion will not be made.
This drawing is copyright.

LEGEND

REVISION	DATE	DESCRIPTION

Madeleine Moore Architect MRAI
44 Mountpleasant Avenue Lower
Dublin Ireland D06 K316
T +353 85 716 7255
F +353 1 497 1227
E madeleine@moorearchitect@gmail.com
W www.madeleinearchitect.com



DRAWING
SITE LAYOUT PLAN/ EXISTING ELEVATIONS

PROJECT ADDRESS
42 DODDER ROAD LOWER DUBLIN D14 YC85

CLIENT
ALEX WILLIAMS AND SHAUNA MCGOWAN

ISSUE
DATE 05.10.2021
SCALE AS SHOWN
DRAWN MM

JOB NO.
145

DWG NO.
PL02

REV.