




PROPOSED SITE PLAN - SCALE 1:200




FRONT ELEVATION- existing



FRONT ELEVATION FROM BOUNDARY - existing

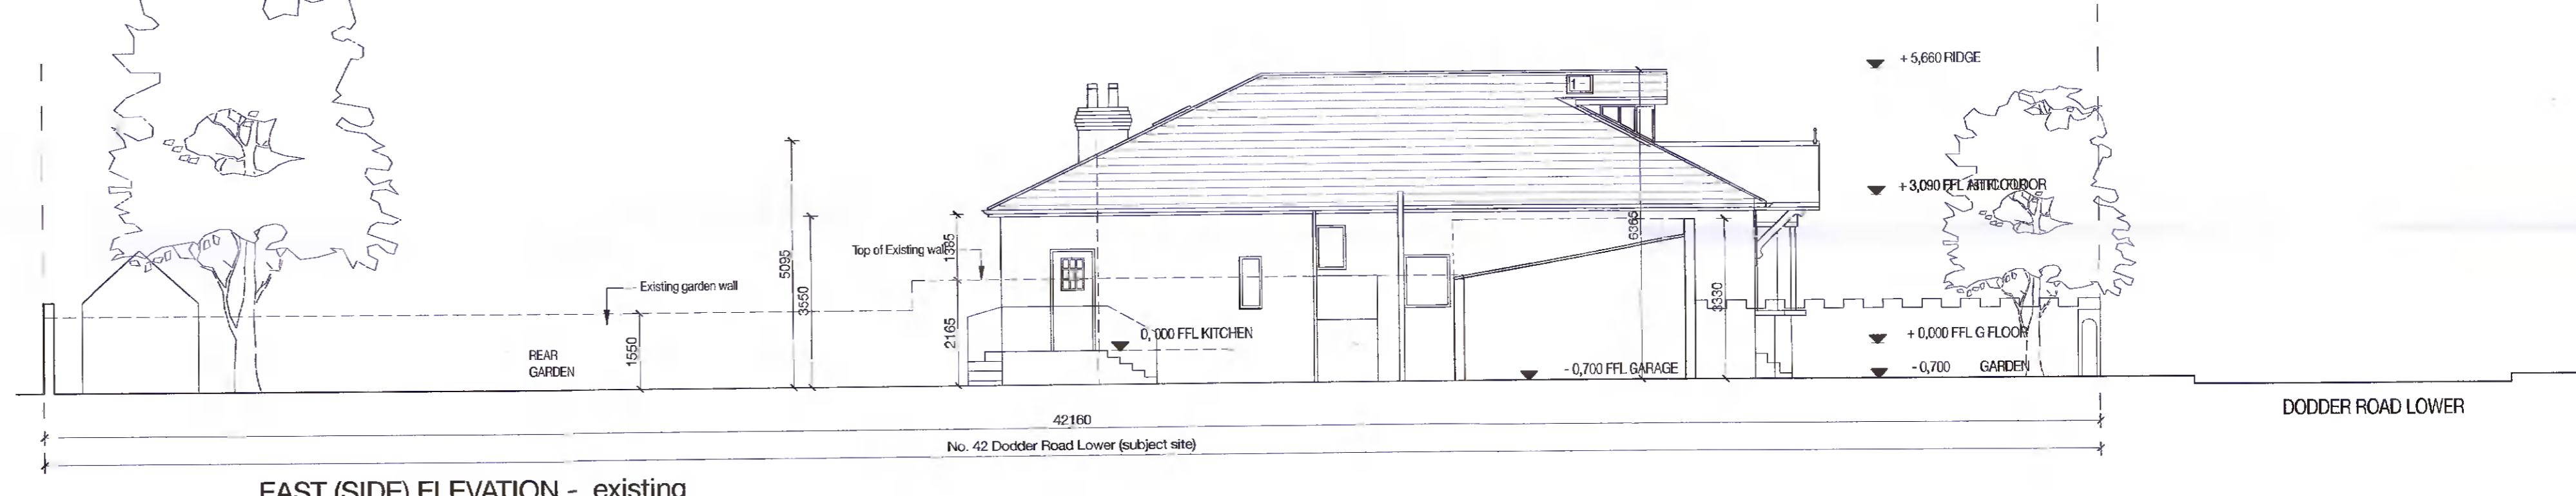

EAST (SIDE) ELEVATION - existing

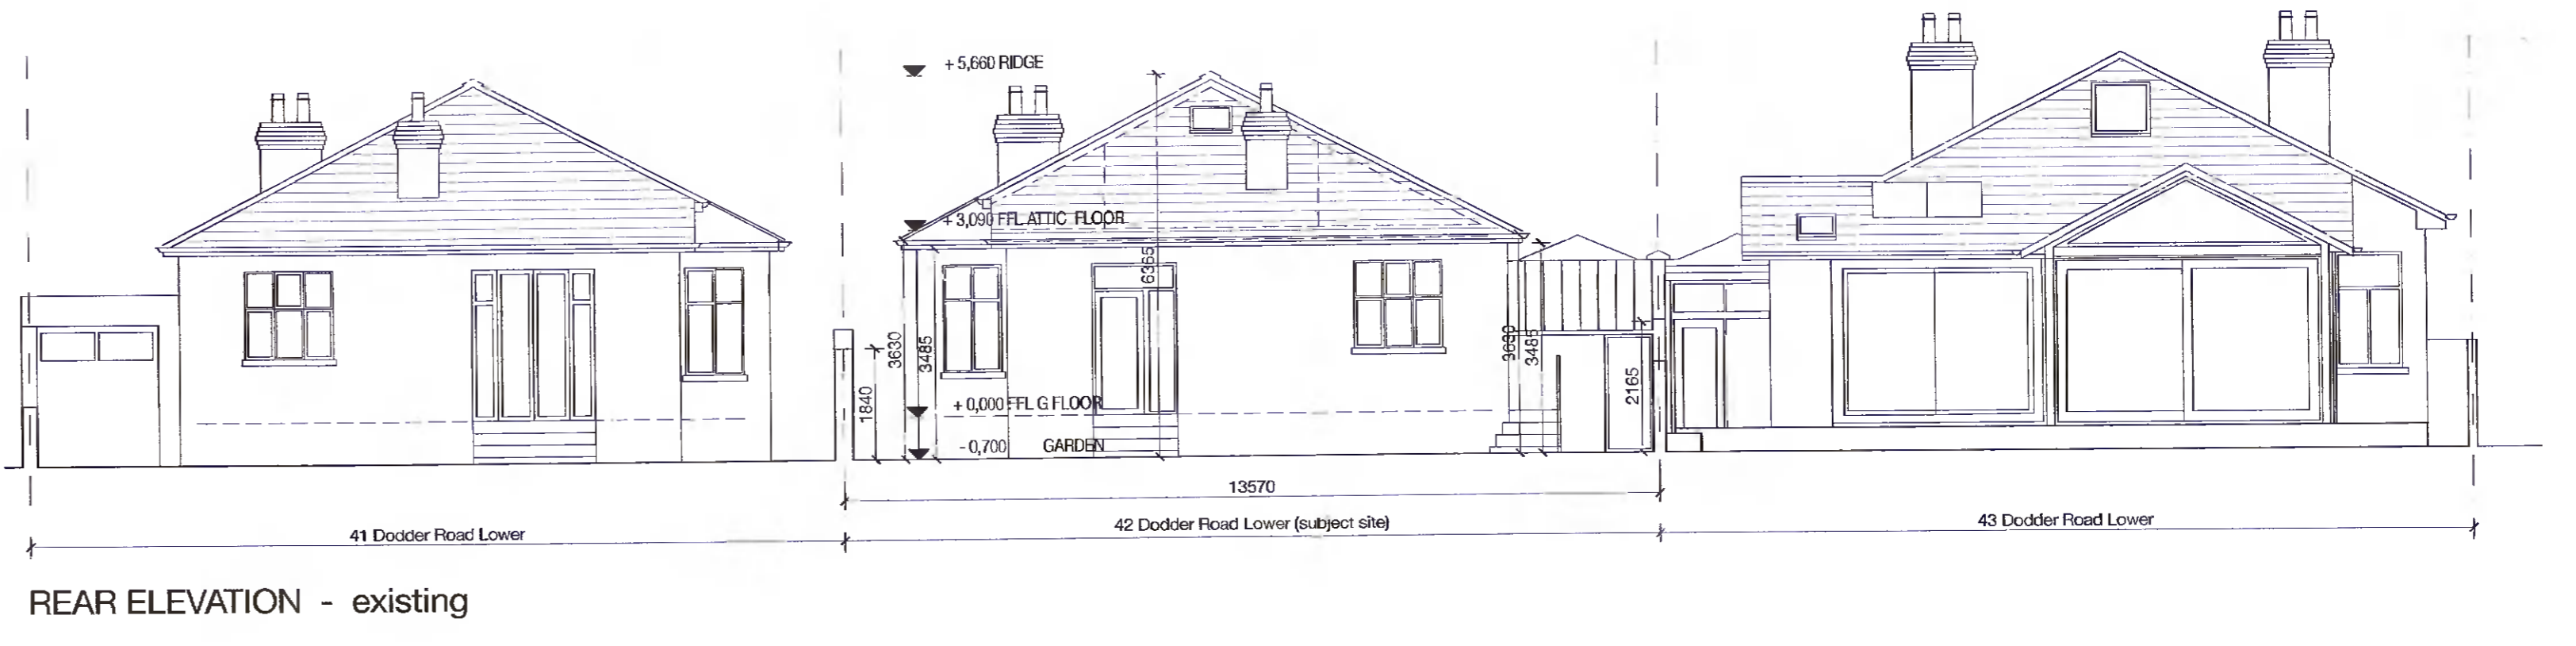

REAR ELEVATION - existing

ELEVATIONS- existing - SCALE 1:100

DO NOT SCALE FROM THIS DRAWING  
 USE FIGURED DIMENSIONS IN ALL CASES  
 REPORT ALL DISCREPANCIES TO ARCHITECTS IMMEDIATELY

Notes:  
 All site dimensions to be checked by contractor.  
 Architects to be notified immediately of any discrepancies prior to manufacture of any components.  
 Any discrepancies between Engineering, M&E, or Architects' Drawings to be referred to Architect at earliest opportunity.  
 The Architect will not accept any charges or deviations from these details without prior agreement.  
 If changes are made without permission from this office, Certification on completion will not be made.  
 This drawing is copyright.

REVISION	DATE	DESCRIPTION

Madeleine Moore Architect MRIA  
 44 Mountpleasant Avenue Lower  
 Dublin Ireland D06 K316  
 T +353 85 716 7255  
 F +353 1 497 1227  
 E. madeleinemoores@mea.ie@gmail.com  
 W www.madeleinemoores.ie

Registered Architect 2020  
 Architect Accredited in Governance GS  
 Practice Member

DRAWING SITE LAYOUT PLAN/ EXISTING ELEVATIONS		ISSUE	DATE 05.10.2021 SCALE AS SHOWN DRAWN MM
PROJECT ADDRESS 42 DODDER ROAD LOWER DUBLIN D14 YC85		JOB NO. 145	DWG NO. PL02
CLIENT ALEX WILLIAMS AND SHAUNA MCGOWAN			REV.