



SECTION A-A - existing

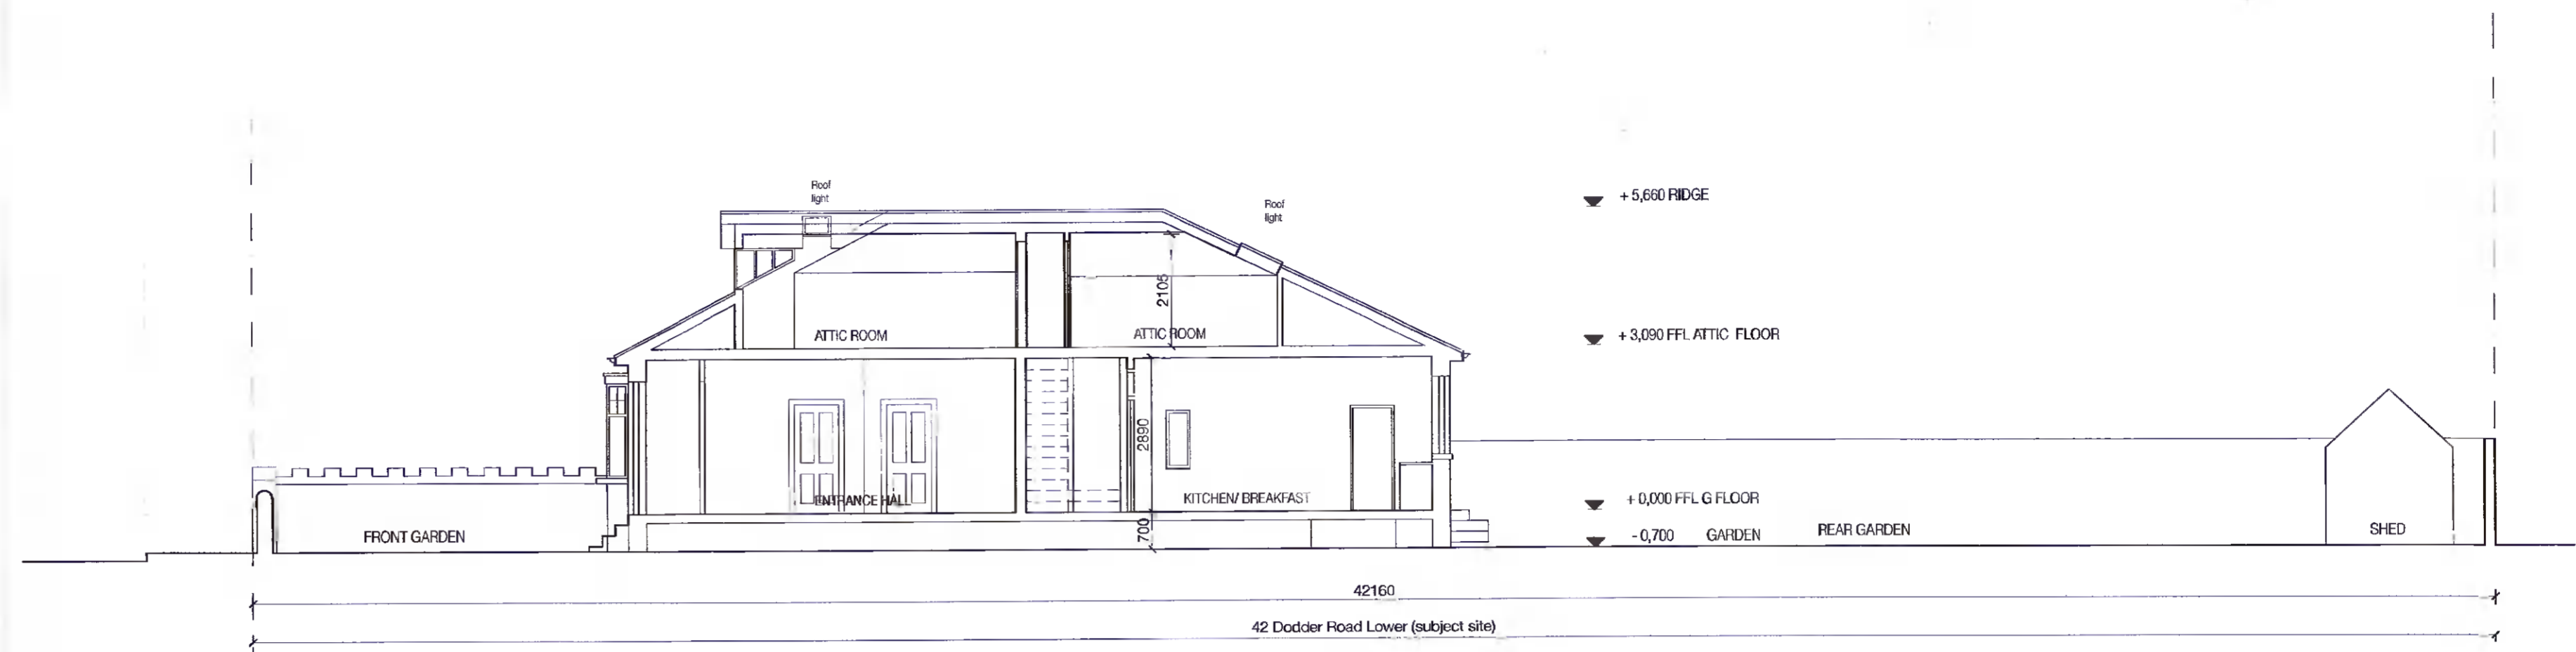

SECTION B-B - existing

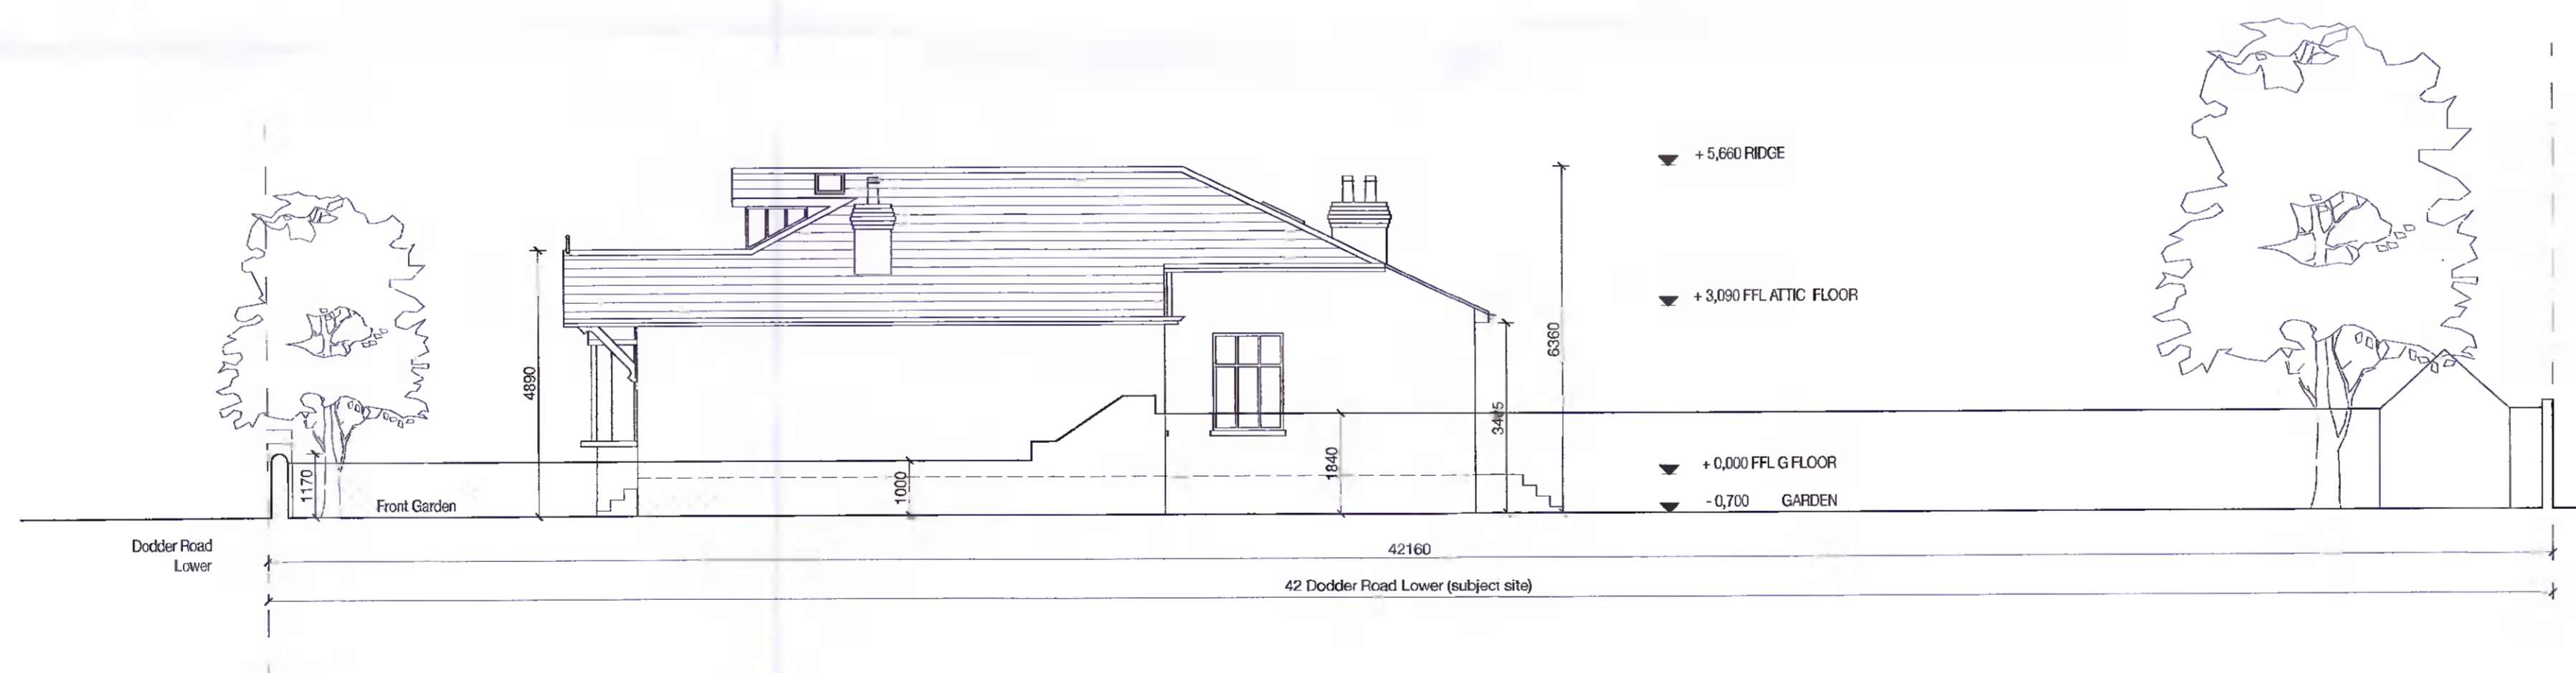

WEST ELEVATION - existing

DO NOT SCALE FROM THIS DRAWING
USE FIGURED DIMENSIONS IN ALL CASES
REPORT ALL DISCREPANCIES TO ARCHITECTS IMMEDIATELY


Note:
All site dimensions to be checked by contractor.
Architects to be notified immediately of any discrepancies prior to manufacture of any components.
Any discrepancies between Engineering, MBE, or Architects' Drawings to be referred to Architects at earliest opportunity.
The Architect will not accept any changes or deviations from those details without prior agreement.
If changes are made without permission from this office, Certification on completion will not be made.
This drawing is copyright.

LEGEND

REVISION DATE DESCRIPTION

REVISION	DATE	DESCRIPTION

Madeleine Moore Architect M/RIAI
44 Mountpleasant Avenue Lower
Dublin Ireland D06 K316
T +353 85 716 7255
F +353 1 497 1227
E madeleine@moorearchitect@gmail.com
W www.madeleineemoore.ie

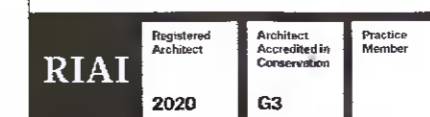

DRAWING
EXISTING SECTIONS AND ELEVATION

PROJECT ADDRESS
42 DODDER ROAD LOWER DUBLIN D14 YC85
CLIENT
ALEX WILLIAMS AND SHAUNA MCGOWAN

ISSUE
DATE 05.10.2021
SCALE 1:100 @ A1
DRAWN MM

JOB NO.
145
DWG NO.
PL04
REV.