



GROUND FLOOR PLAN- PROPOSED

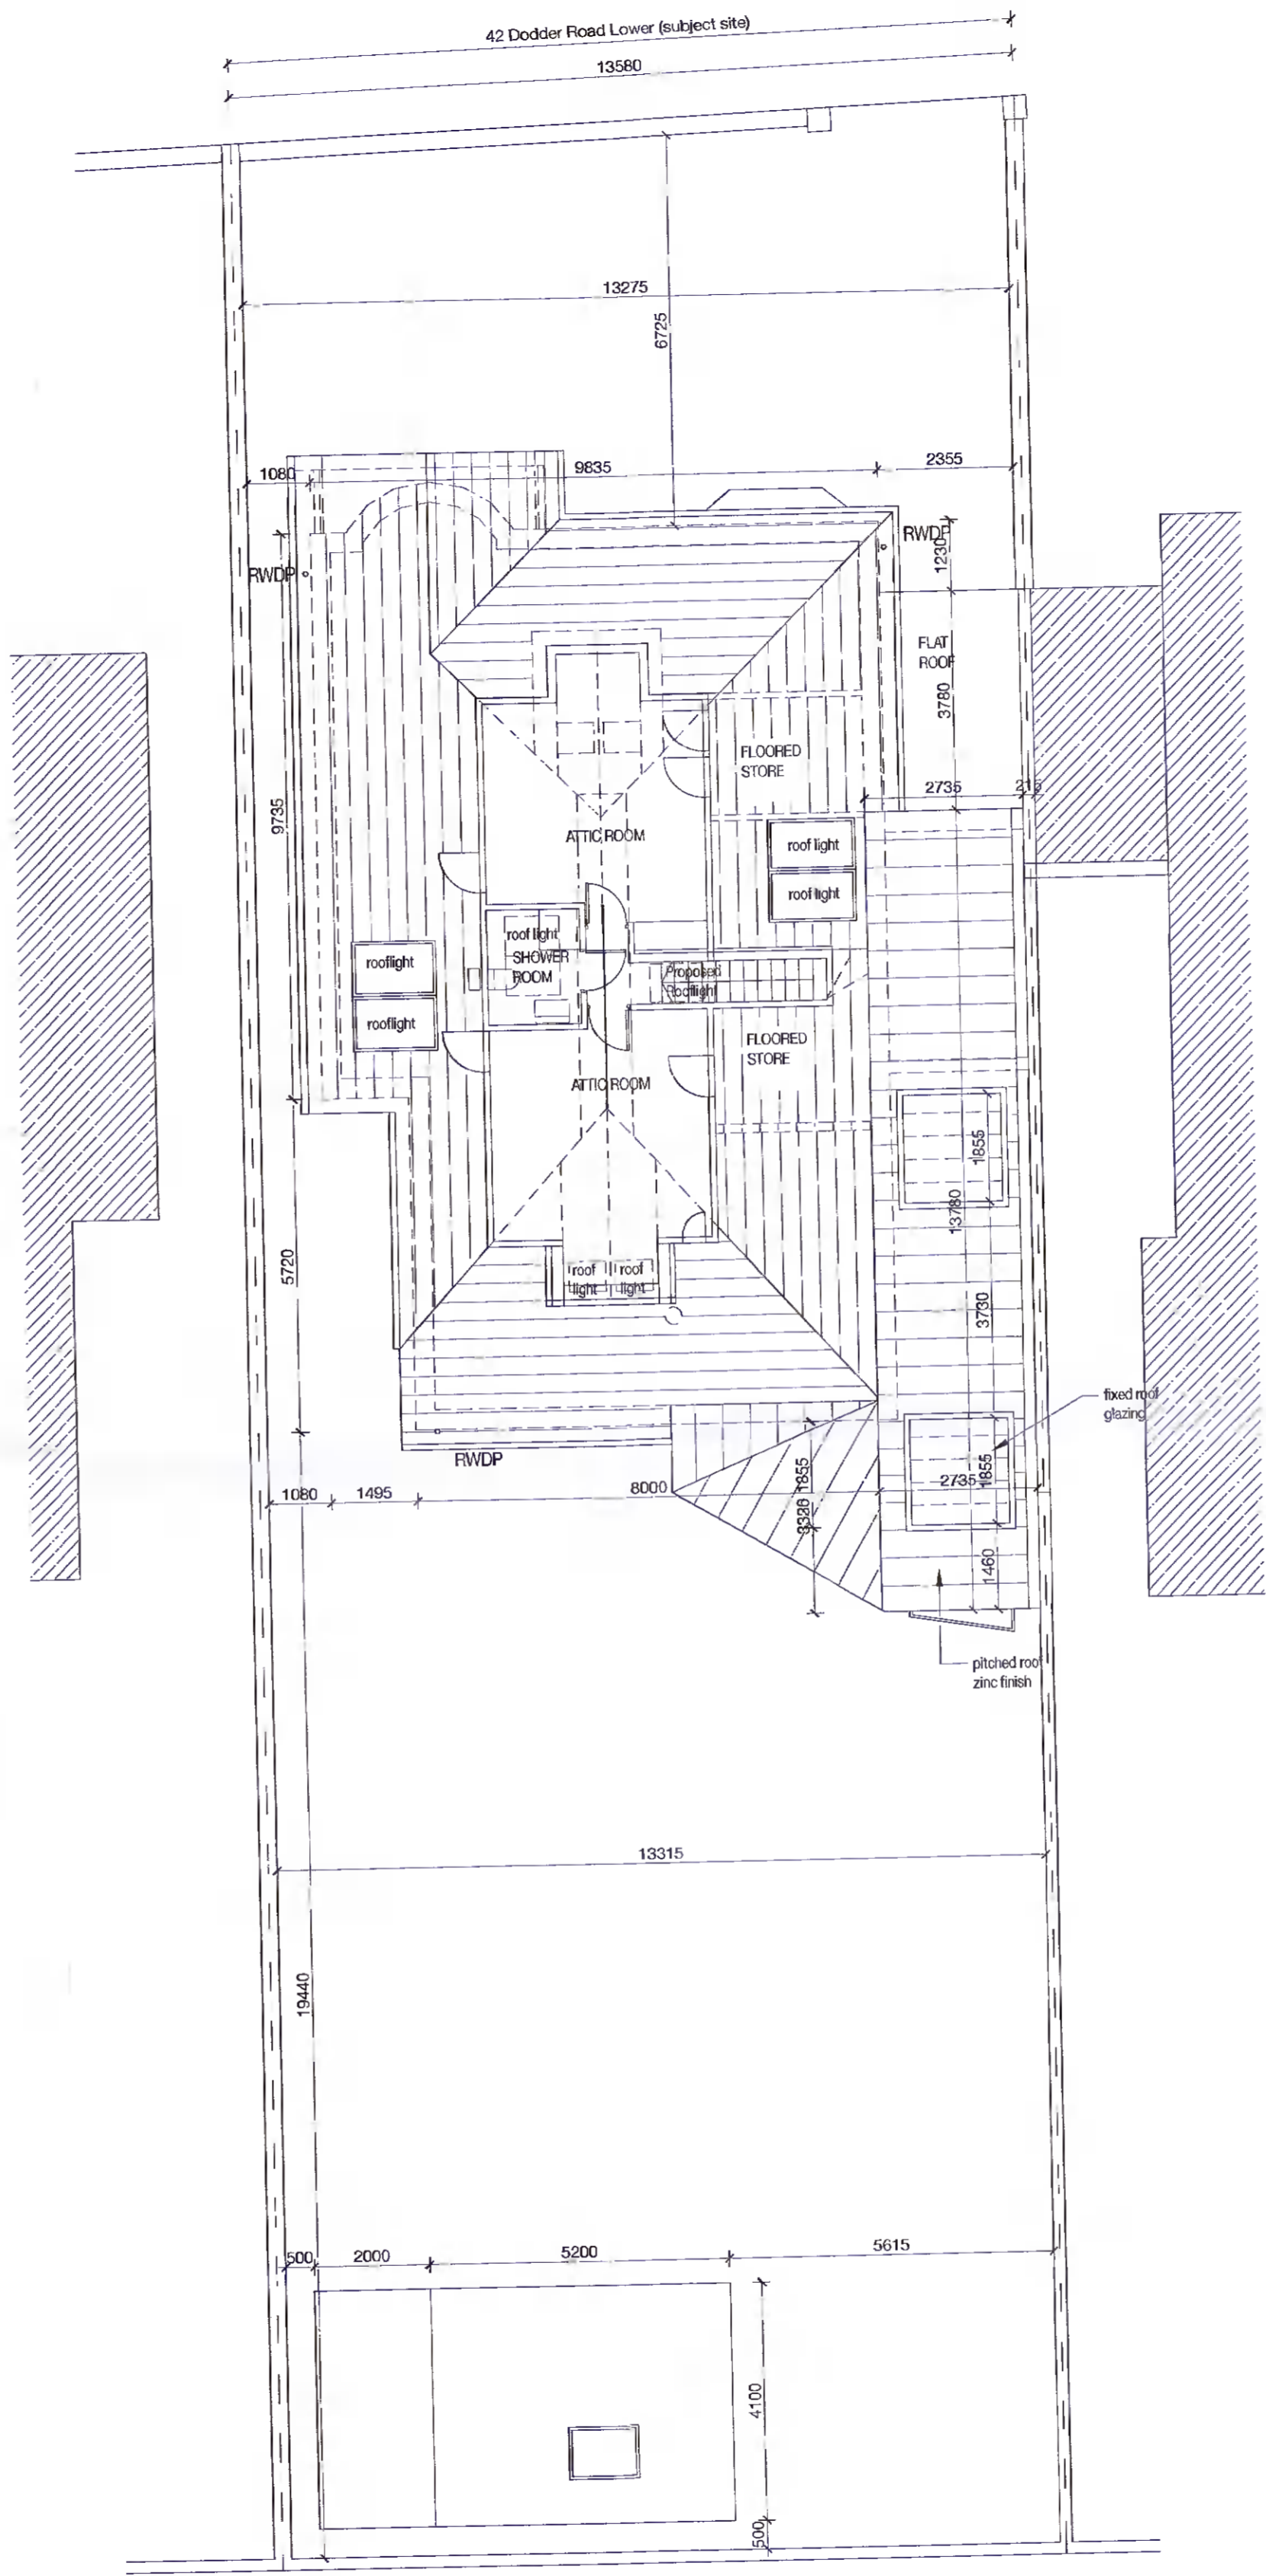

ATTIC FLOOR PLAN- PROPOSED

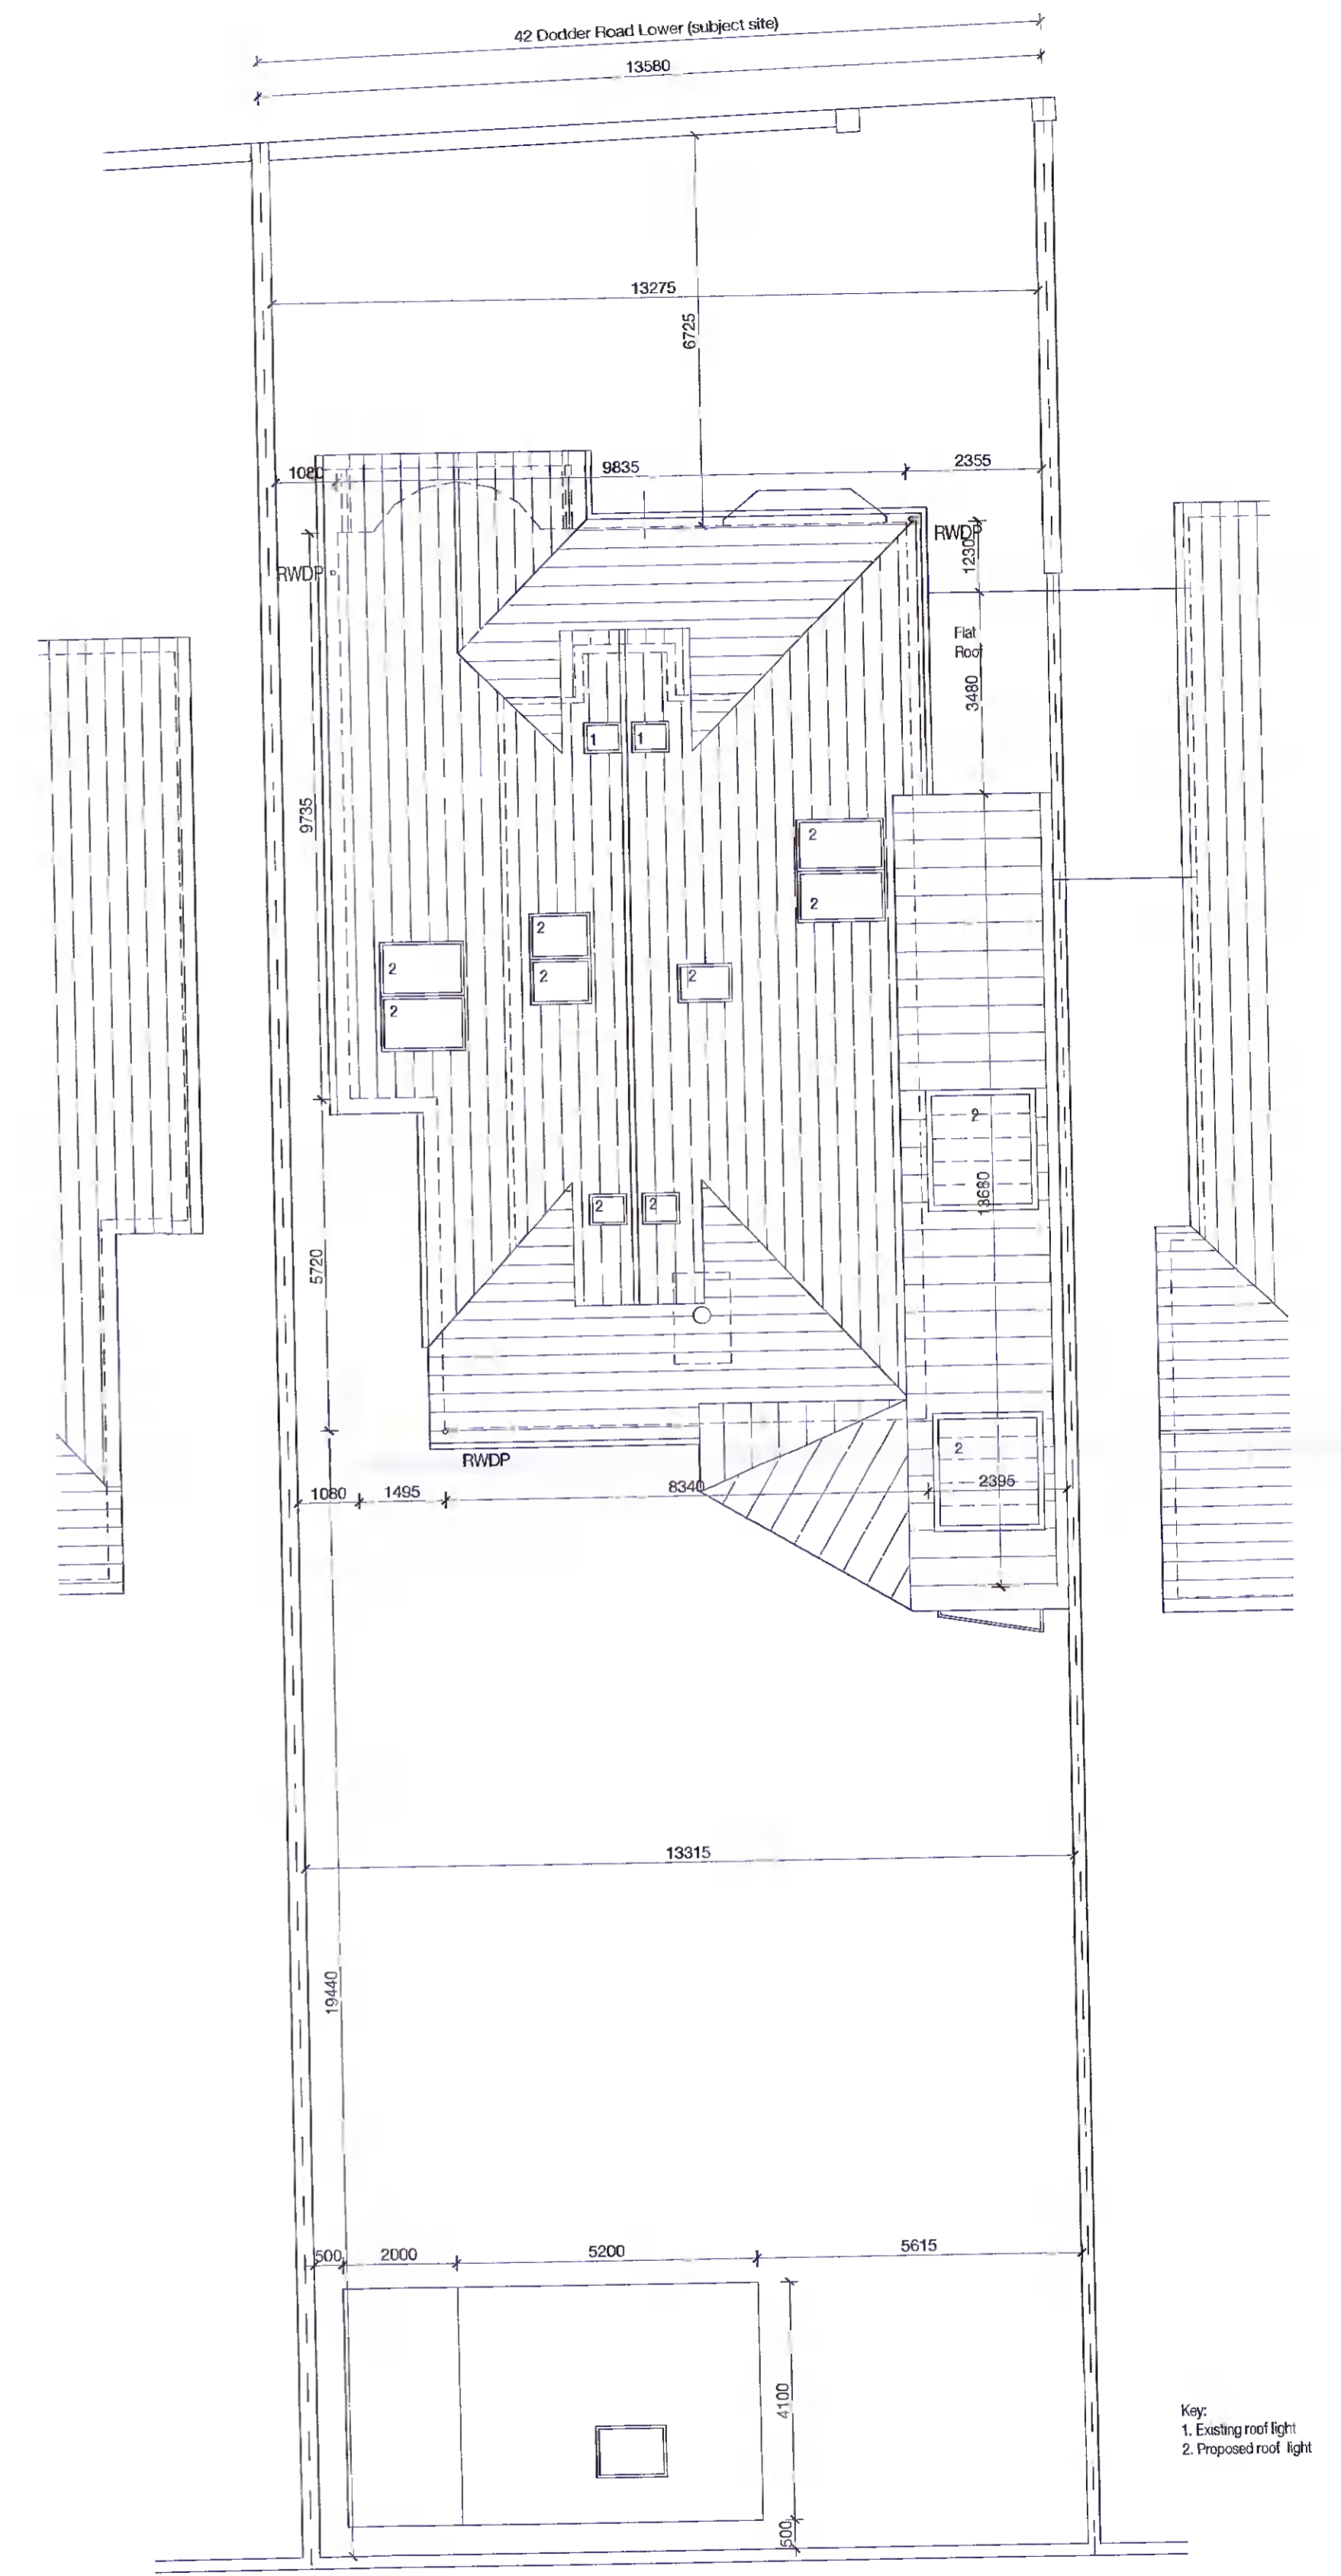

ROOF PLAN- PROPOSED

Key:  
1. Existing roof light  
2. Proposed roof light

DO NOT SCALE FROM THIS DRAWING  
USE FIGURED DIMENSIONS IN ALL CASES  
REPORT ALL DISCREPANCIES TO ARCHITECTS IMMEDIATELY

Note  
All site dimensions to be checked by contractor.  
Architects to be notified immediately of any discrepancies prior to manufacture of any components.  
Any discrepancies between Engineering, M&E, or Architects' Drawings to be referred to Architect at earliest opportunity.  
The Architect will not accept any changes or deviations from these details without prior agreement.  
If changes are made without permission from this office, Certification on completion will not be made.  
This drawing is copyright.

LEGEND  
Key:  
1. Existing roof light  
2. Proposed roof light

REVISION	DATE	DESCRIPTION

Madeleine Moore Architect MRIA  
44 Mountpleasant Avenue Lower  
Dublin Ireland D06 K316  
T +353 85 716 7255  
F +353 1 487 1227  
E. madeleine@moorearchitect@gmail.com  
W www.madeleine@moore.ie



DRAWING  
**PROPOSED FLOOR PLANS**

PROJECT ADDRESS  
42 DODDER ROAD LOWER DUBLIN D14 YC85

CLIENT  
ALEX WILLIAMS AND SHAUNA MCGOWAN

ISSUE	DATE	SCALE	DWG NO.	REV.
	05.10.2021	1:100 @ A1		
JOB NO.	145		PL05	