




SECTION A-A - proposed

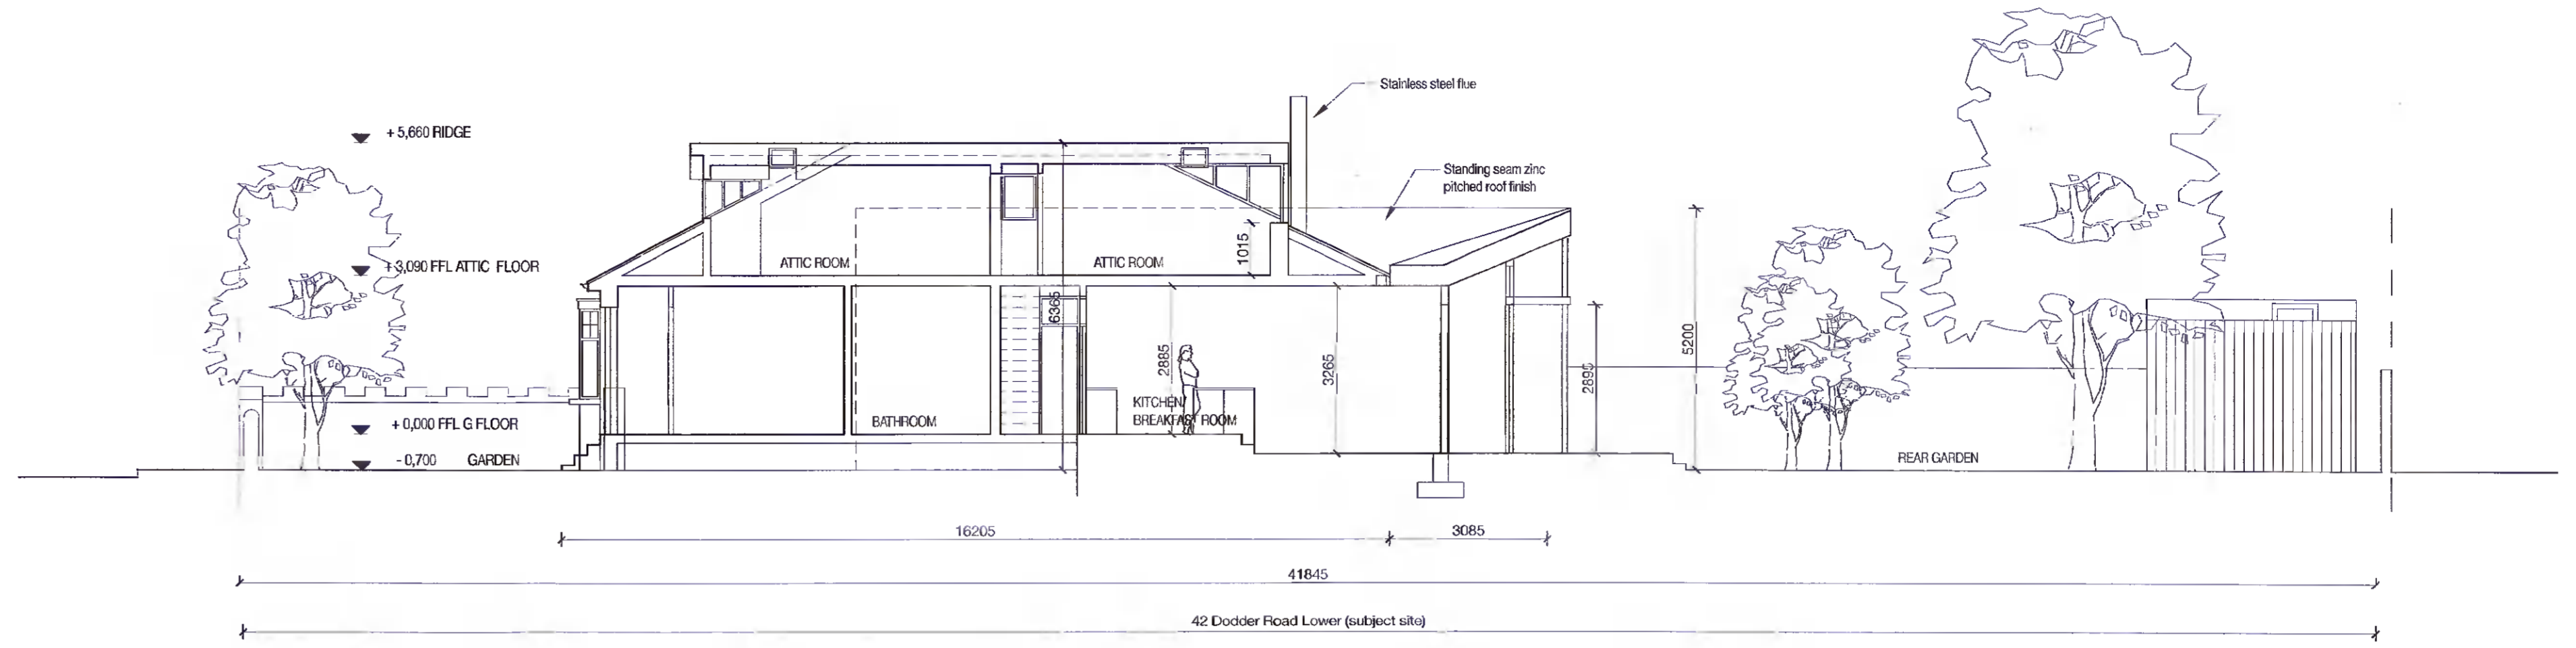


SECTION B-B - proposed

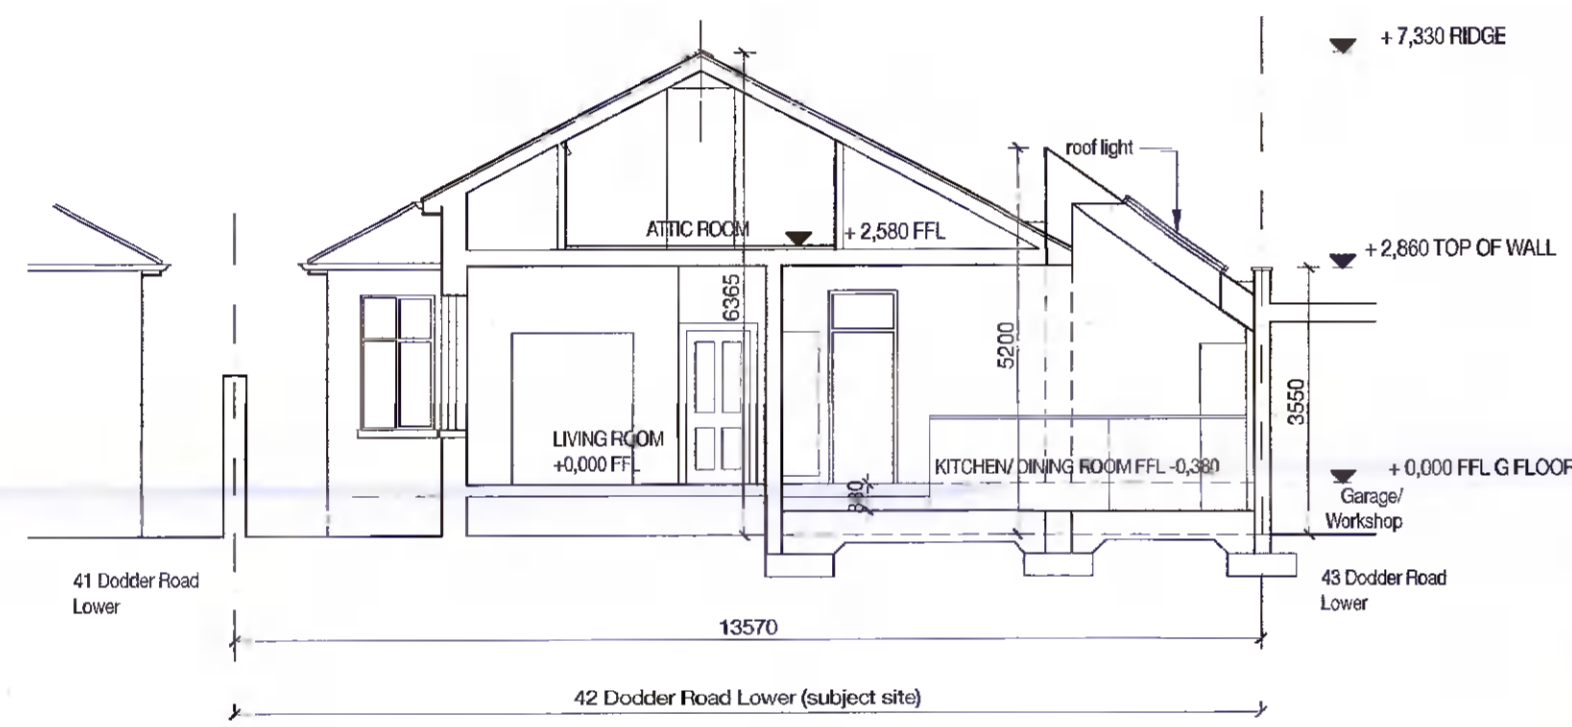

SECTION C-C - proposed

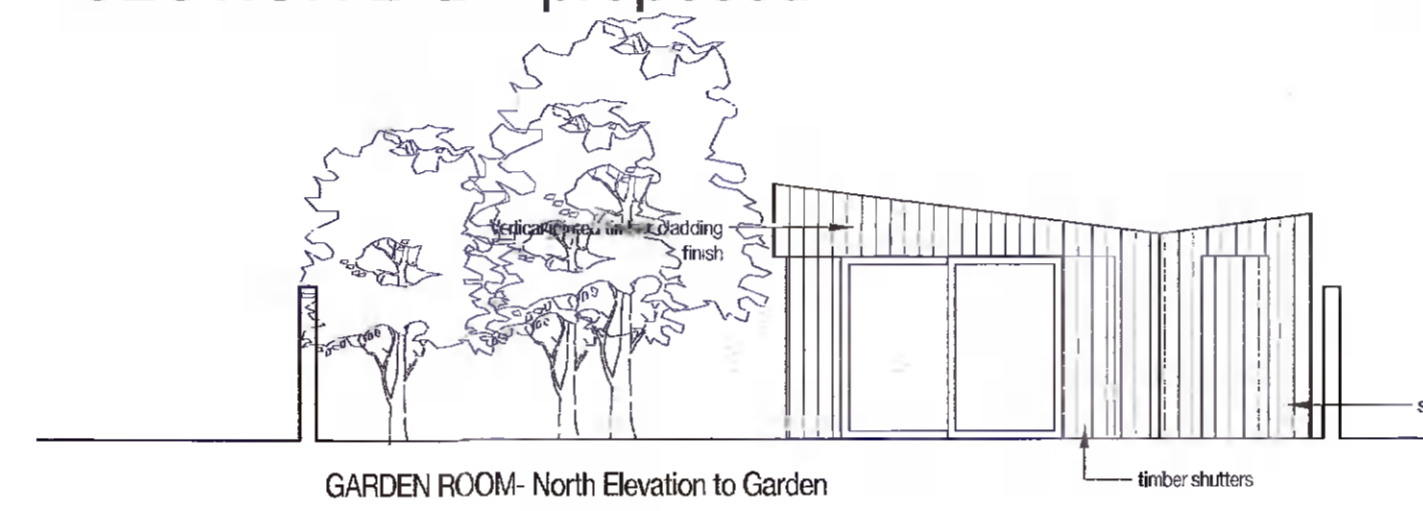


GARDEN ROOM- North Elevation to Garden

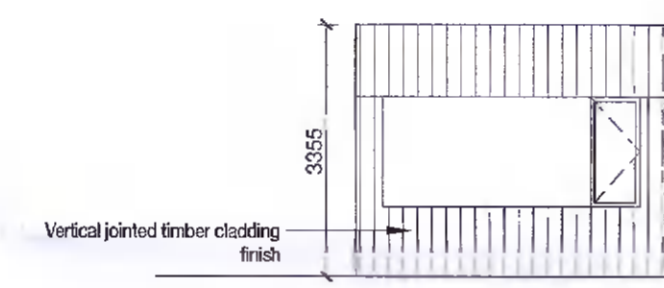

GARDEN ROOM- East Elevation




GARDEN ROOM- North Elevation

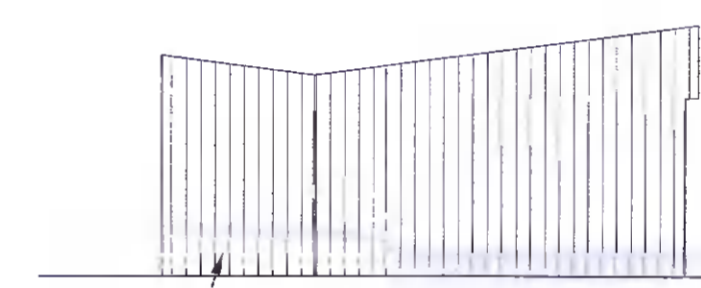

GARDEN ROOM- South Elevation

GARDEN ROOM ELEVATIONS - proposed

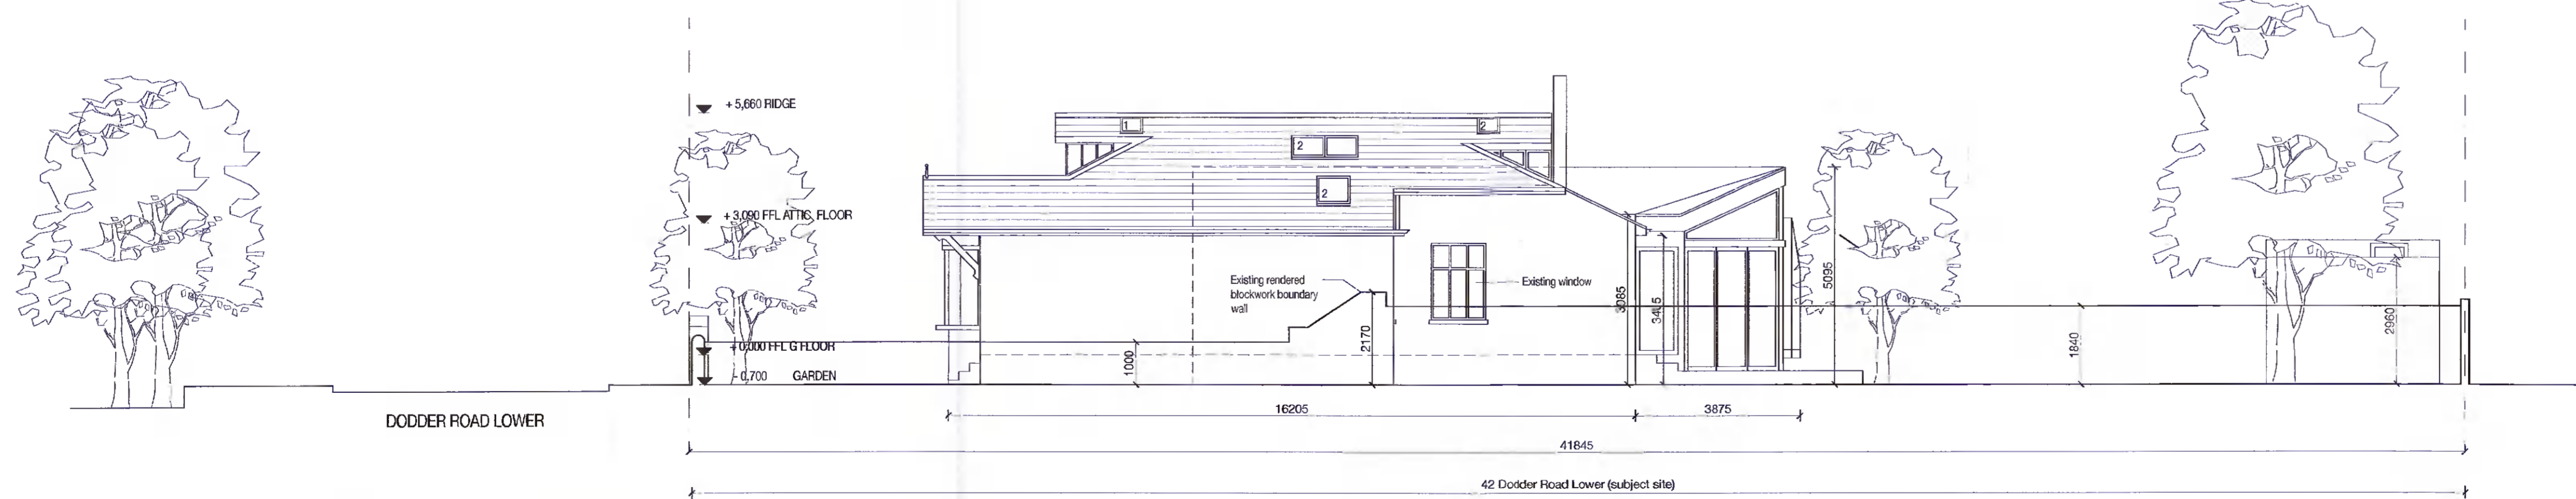

WEST ELEVATION - proposed

Key:
1. Existing roof light
2. Proposed roof light



DO NOT SCALE FROM THIS DRAWING
USE FIGURED DIMENSIONS IN ALL CASES
REPORT ALL DISCREPANCIES TO ARCHITECTS IMMEDIATELY

Note:
All site dimensions to be checked by contractor.
Architects to be notified immediately of any discrepancies prior to manufacture of any components.
Any discrepancies between Engineering, M&E, or Architects' Drawings to be referred to Architect at earliest opportunity.
The Architect will not accept any changes or deviations from these details without prior agreement.
If changes are made without permission from this office, Certification on completion will not be made.
This drawing is copyright.

LEGEND

REVISION DATE DESCRIPTION

REVISION	DATE	DESCRIPTION

Madeleine Moore Architect MR/IAI
44 Mountpleasant Avenue Lower
Dublin Ireland D06 K316
T +353 85 716 7255
F +353 1 497 1227
E madeleine@moorearchitect@gmail.com
W www.madeleineemoore.ie

DRAWING
PROPOSED SECTIONS AND ELEVATION

PROJECT ADDRESS
42 DODDER ROAD LOWER DUBLIN D14 YC85

CLIENT
ALEX WILLIAMS AND SHAUNA MCGOWAN

ISSUE	DATE	05.10.2021
	SCALE	1:100 @ A1
	DRAWN	MM
JOB NO.	DWG NO.	REV.
145	PL06	

