




PROPOSED GROUND FLOOR PLAN  
SCALE 1:100

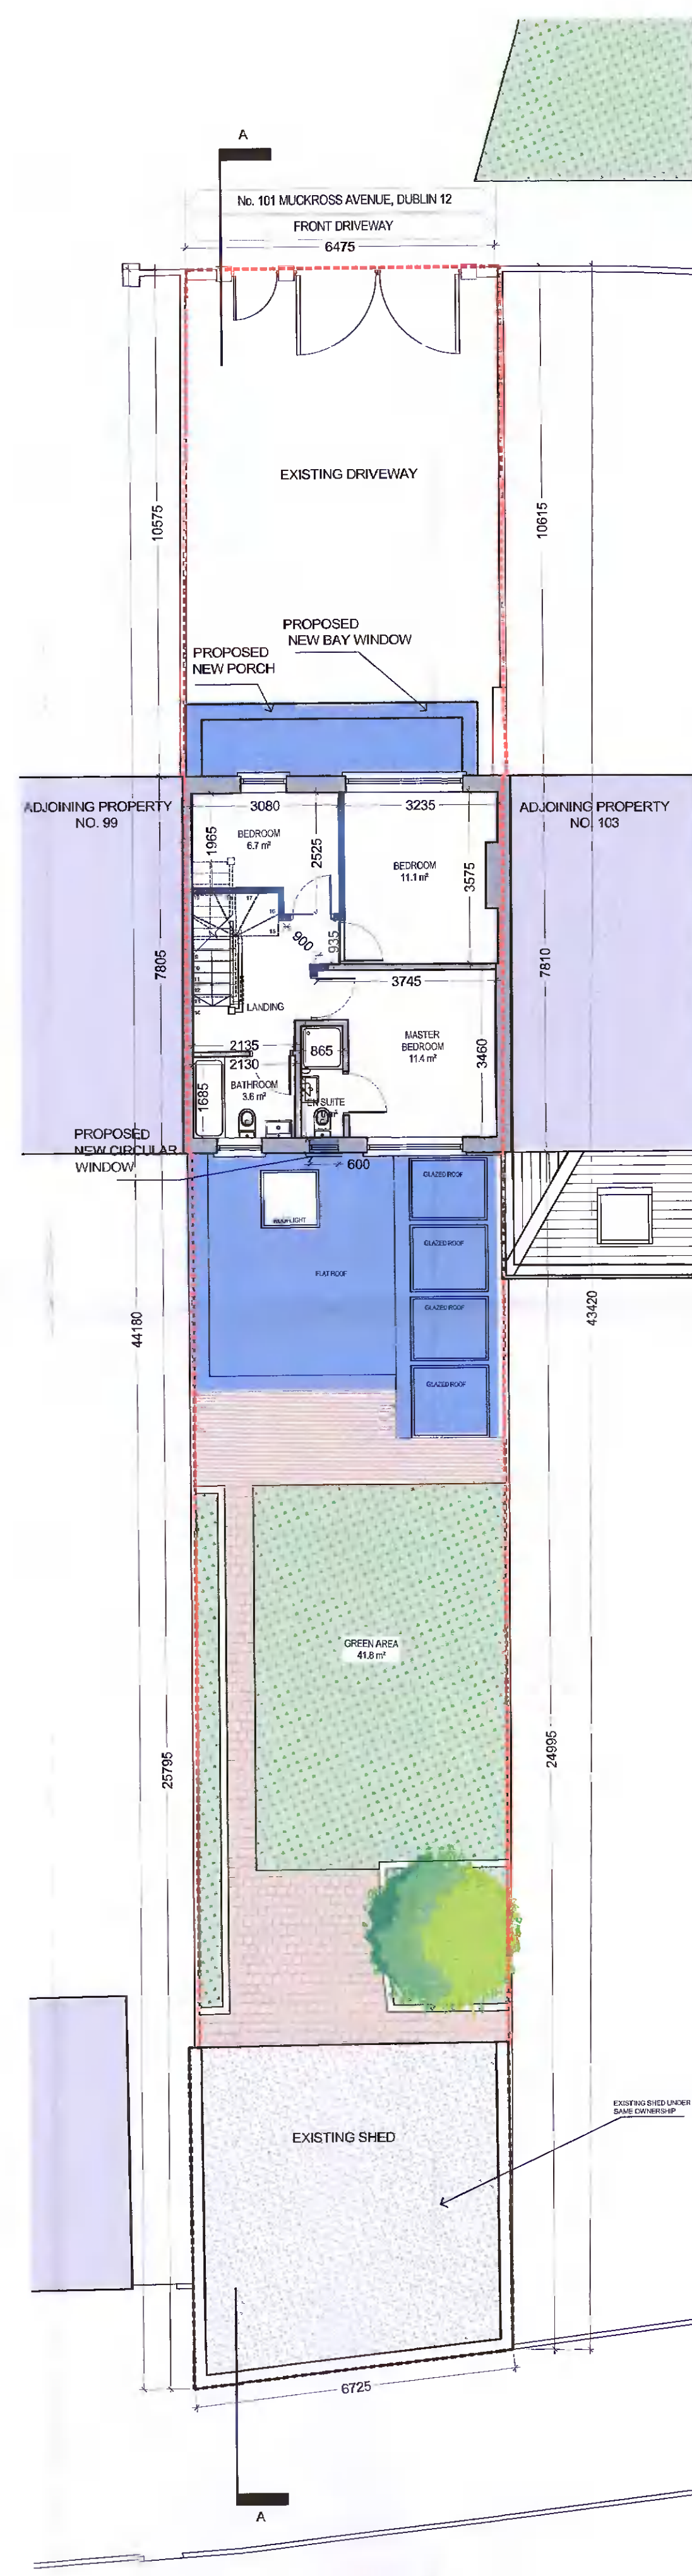

PROPOSED FIRST FLOOR PLAN  
SCALE 1:100

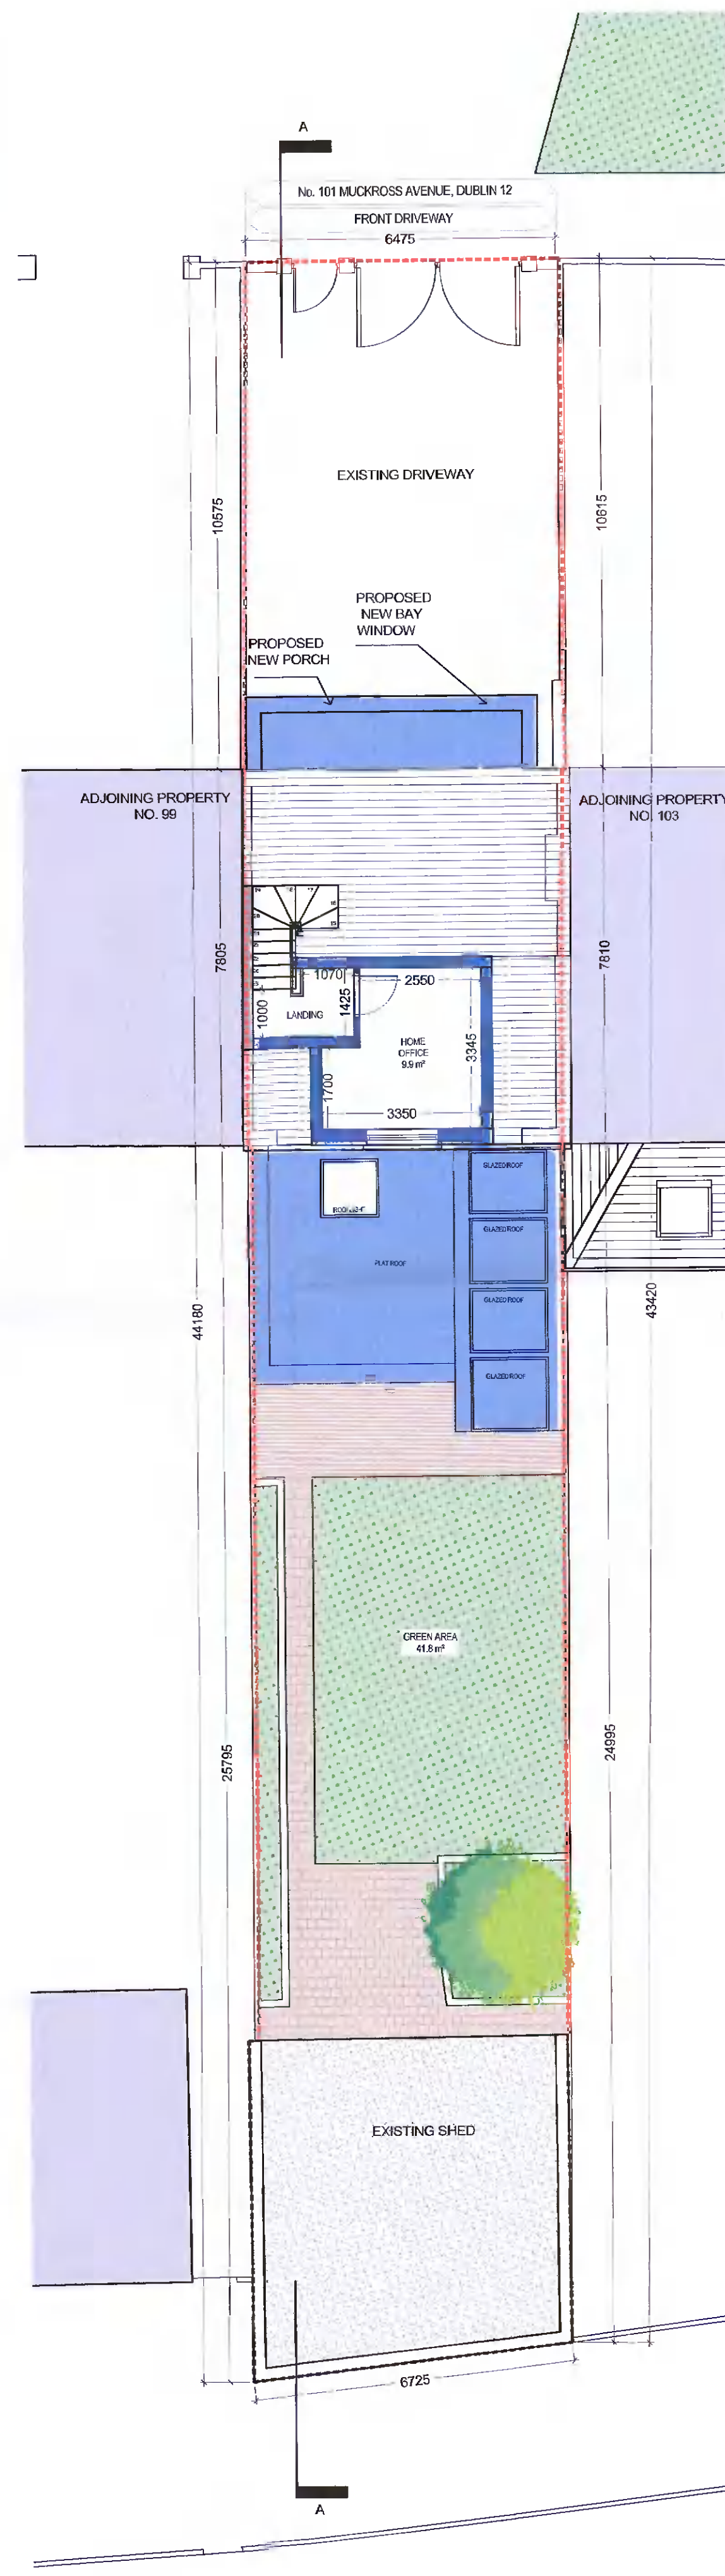

PROPOSED SECOND FLOOR PLAN  
SCALE 1:100

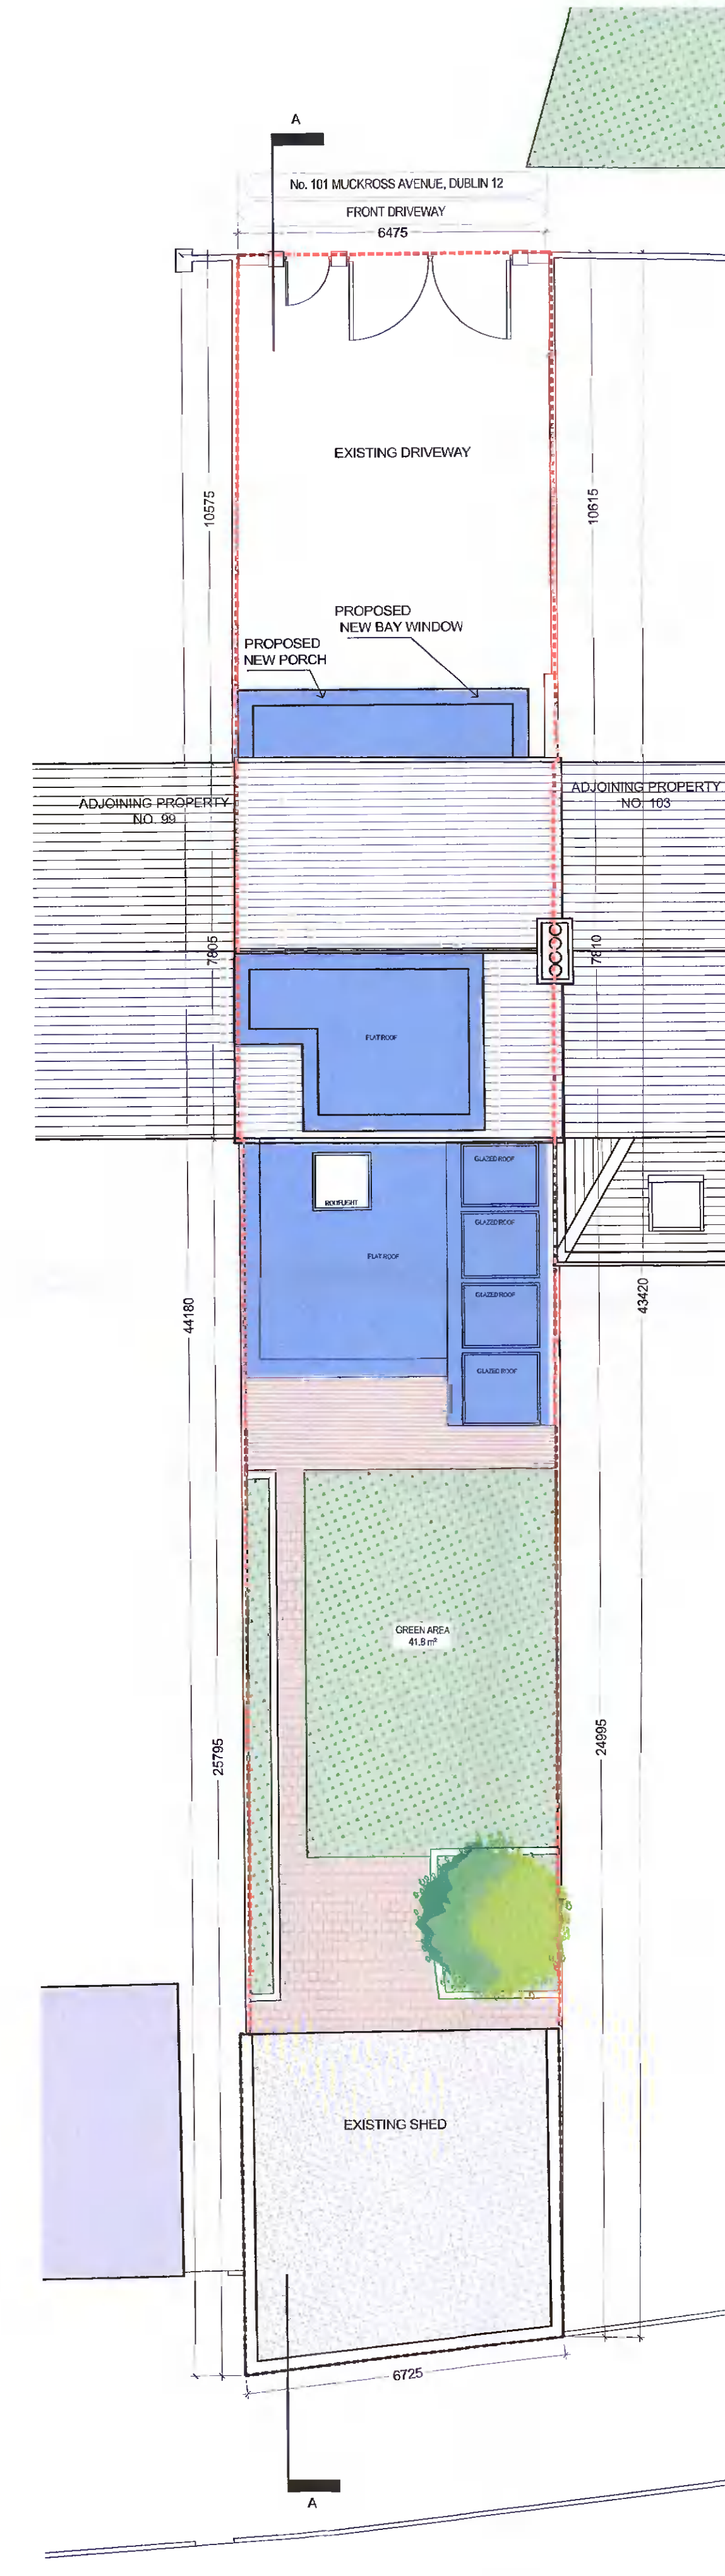

PROPOSED ROOF FLOOR  
SCALE 1:100

NOTES:

- SITE BOUNDARY
- PROPOSED WORKS
- DECKING
- GREEN AREA
- ADJOINING PROPERTY
- EXISTING ROOF
- EXISTING FLAT ROOF OF SHED

REV	DATE	DRN	NOTES

DO NOT SCALE FROM THIS DRAWING. USE DIMENSIONS IN ALL CASES.  
VERIFY DIMENSIONS ON SITE AND REPORT ANY DISCREPANCIES TO THE ARCHITECT IMMEDIATELY.  
THIS DRAWING IS TO BE READ IN CONJUNCTION WITH THE ARCHITECT'S SPECIFICATION.  
THIS DRAWING IS COPYRIGHT AND MAY ONLY BE REPRODUCED WITH THE ARCHITECT'S PERMISSION.

**CDP Architecture**  
Designers - Planning - Interiors - Project Management

4, The Mall, Main Street,  
Lucan Village, Co. Dublin,  
K78 V6R6  
T: 01 621 4468  
E: info@cdparchitecture.ie  
W: www.cdp-architecture.ie

PLANNING

JOB	DATE
PROPOSED NEW EXTENSION AT NO. 101 MUCKROSS AVENUE PERRYSTOWN, DUBLIN 12	OCTOBER 2021
CLIENT	DRN
CIARAN AND MICHELLE KAVANAGH	J.L.J.
DRAWING TITLE	SCALE
PROPOSED GROUND, FIRST SECOND FLOOR PLANS & ROOF PLAN	1:100 @ A1
JOB NUMBER	CHECKED
2021_142	PM
DRAWING NUMBER	REVISION
3.1.200	