



PROPOSED FRONT ELEVATION 2-2  
SCALE 1:100



PROPOSED FRONT ENTRANCE 1-1  
SCALE 1:100


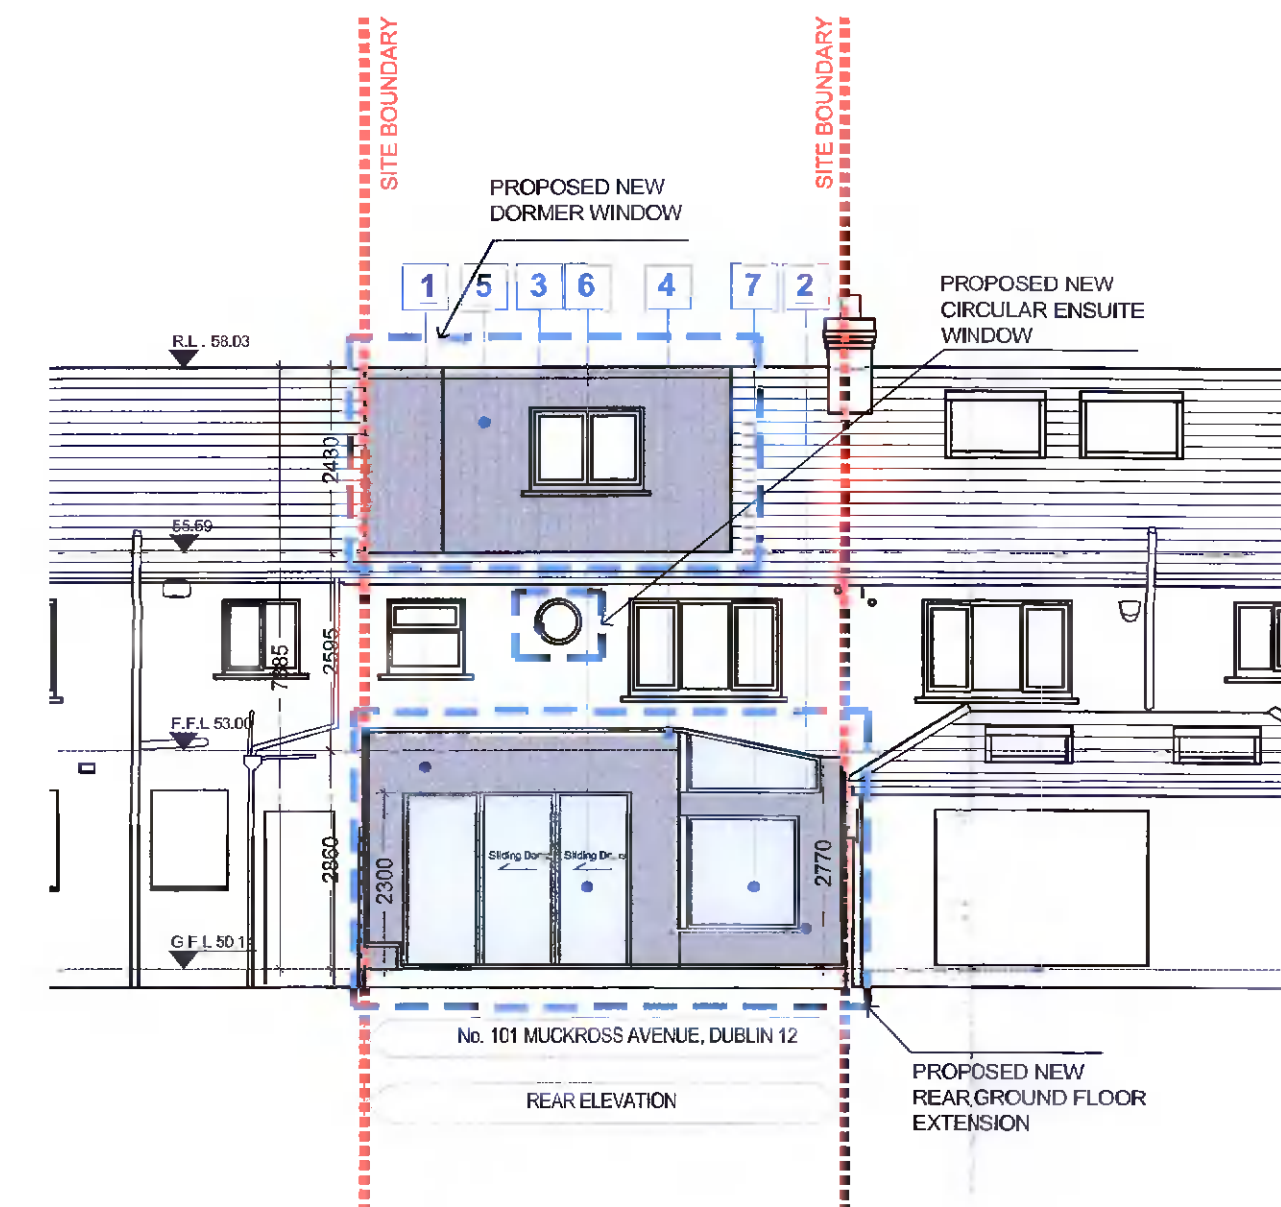


PROPOSED REAR ELEVATION 3-3  
SCALE 1:100

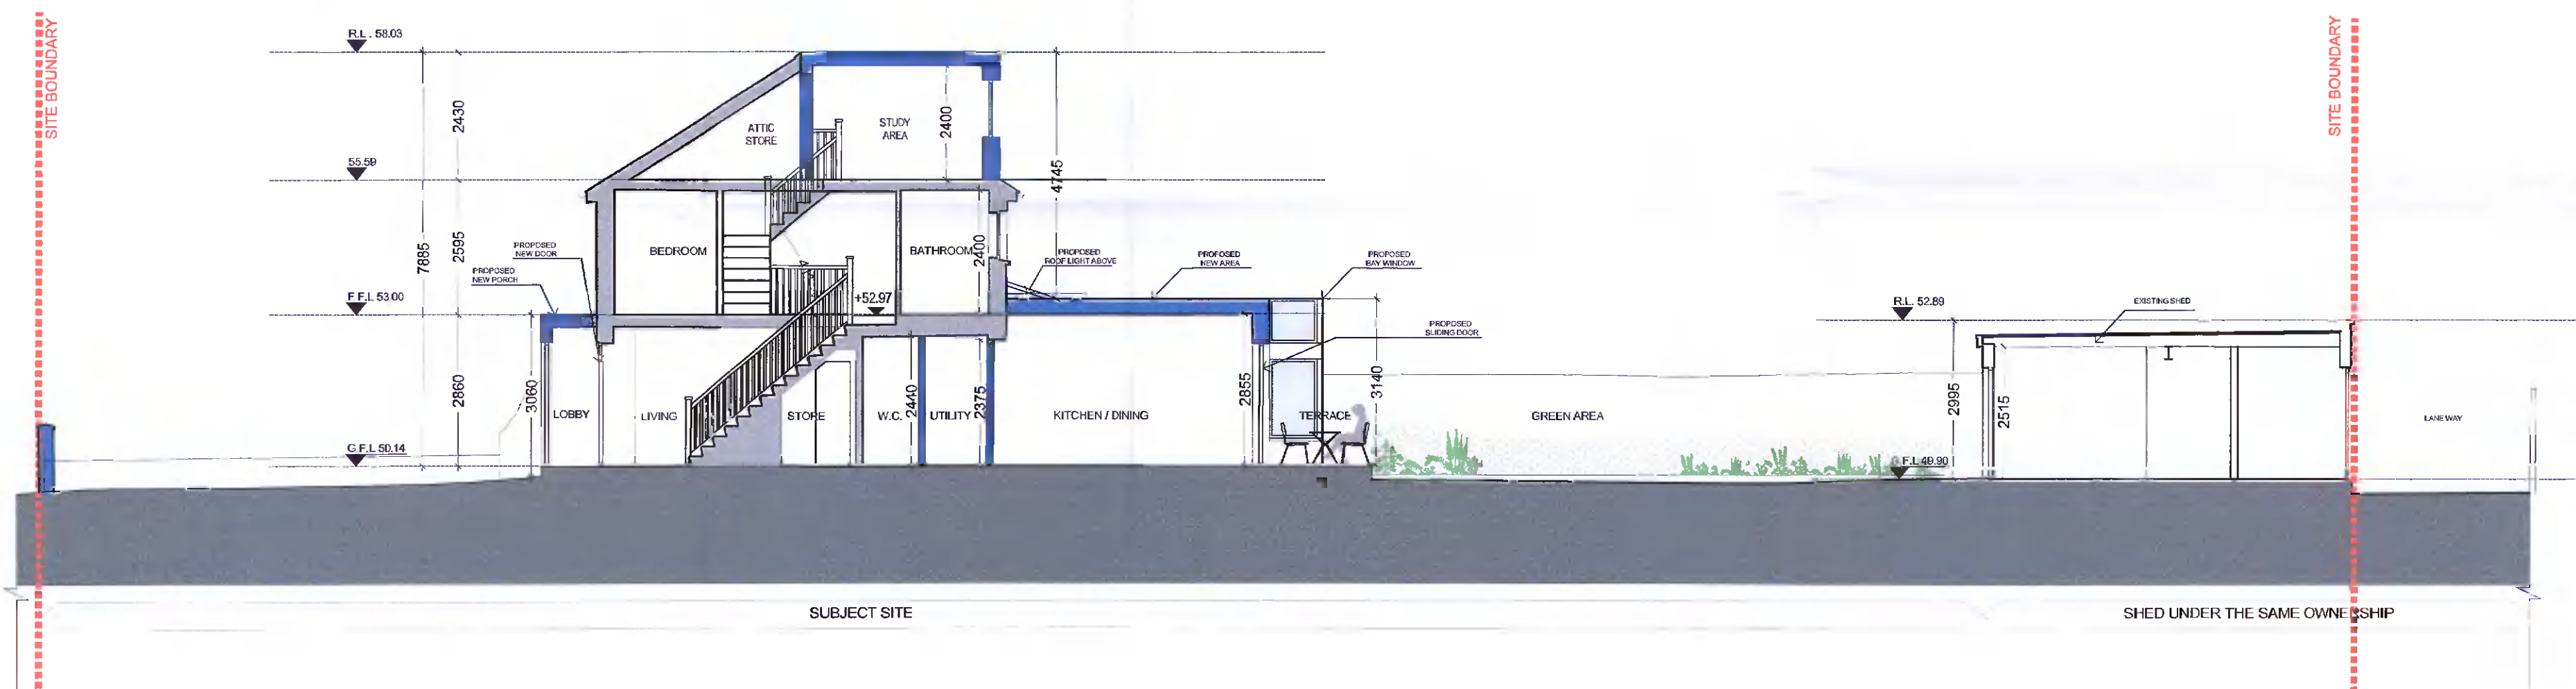

PROPOSED SECTION A-A  
SCALE 1:100

- 1 PAINTED SMOOTH RENDER FINISH TO EXTERNAL WALL (RAL COLOUR 7012)
- 2 CONCRETE WINDOW CILL
- 3 GREY UPVC WINDOW FRAME WITH OPAQUE GLAZING (RAL COLOUR 7016)
- 4 PARAPET ROOF WITH POWDER COATED PRESSED ALUMINIUM CAPPING (RAL COLOUR 7016)
- 5 TROCAL WITH STANDING SEAM DETAIL (RAL COLOUR 7016) TO SECOND FLOOR LEVEL
- 6 GREY UPVC DOORS TO THE FRONT & REAR (RAL COLOUR 7016)
- 7 GREY UPVC WINDOW FRAME (RAL COLOUR 7016)

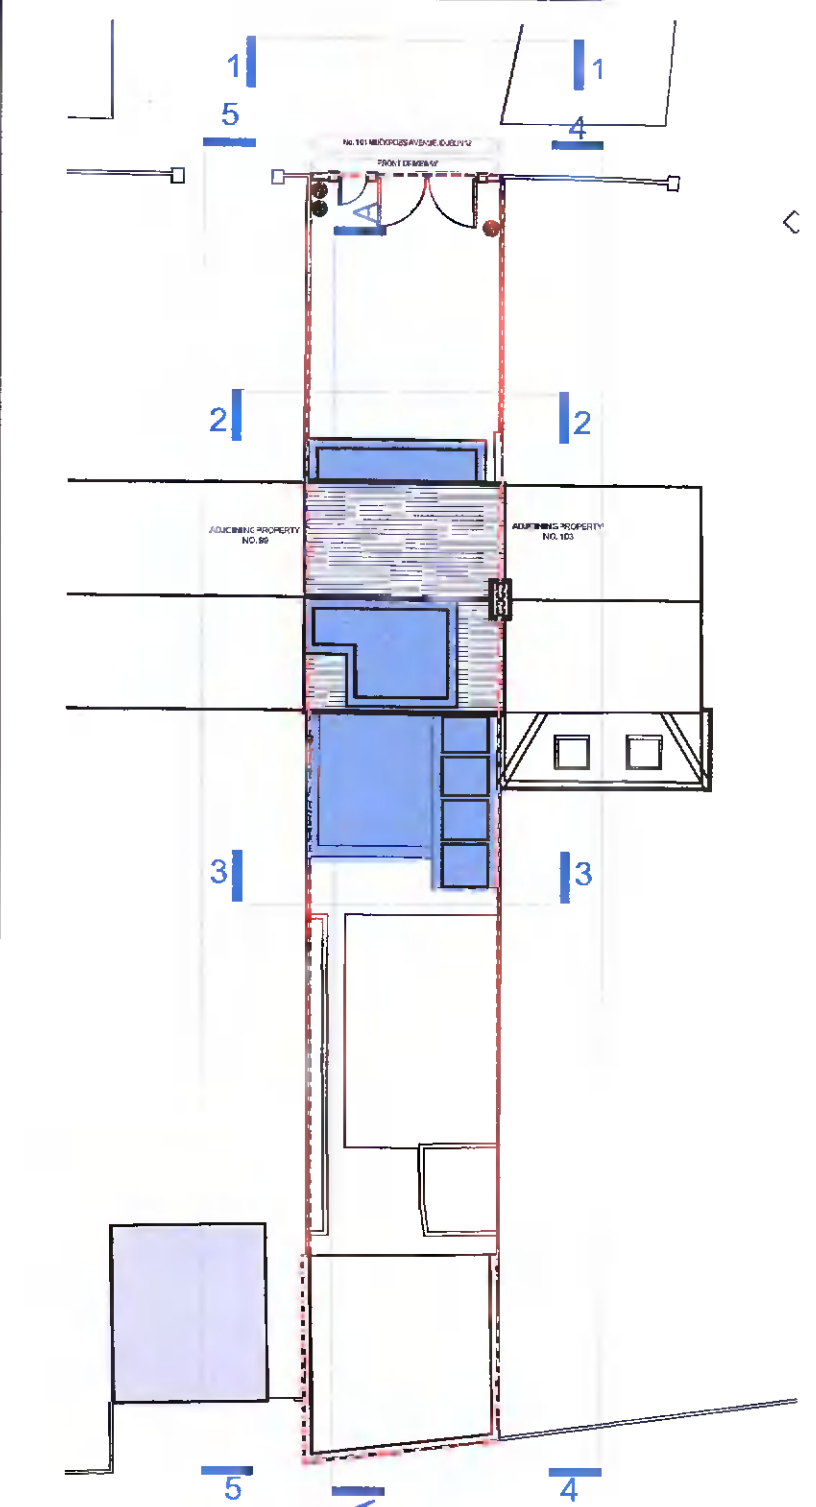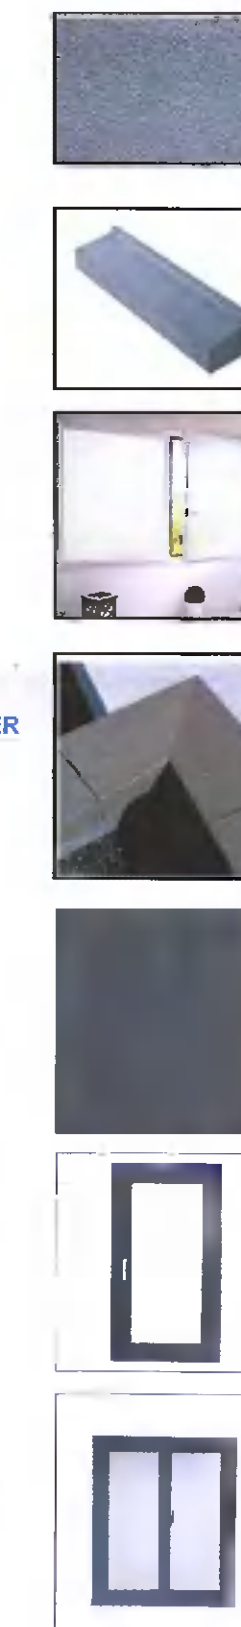

KEY PLAN  
SCALE NTS

NOTES:

- SITE BOUNDARY
- PROPOSED WORKS
- DECKING
- GREEN AREA
- ADJOINING PROPERTY
- EXISTING ROOF
- EXISTING FLAT ROOF OF SHED

ALL DRAINAGE TO CONNECT INTO EXISTING

REV	DATE	DRN	NOTES


DO NOT SCALE FROM THIS DRAWING. USE FIGURED DIMENSIONS IN ALL CASES. VERIFY DIMENSIONS ON SITE AND REPORT ANY DISCREPANCIES TO THE ARCHITECT IMMEDIATELY. THIS DRAWING IS TO BE READ IN CONJUNCTION WITH THE ARCHITECT'S SPECIFICATION. THIS DRAWING IS COPYRIGHT AND MAY ONLY BE REPRODUCED WITH THE ARCHITECT'S PERMISSION.

**CDP Architecture**  
Designers - Planning - Interiors - Project Management

4, The Mall, Main Street, Lucan Village, Co. Dublin, K7B V9R6  
T: 01 6214498  
E: info@cdparchitecture.ie  
W: www.cdp-architects.com

PLANNING

JOB	DATE
PROPOSED NEW EXTENSION AT NO. 101 MUCKROSS AVENUE PERRYSTOWN, DUBLIN 12	OCTOBER 2021
CLIENT	DRN
CIARAN AND MICHELLE KAVANAGH	JUL/J
DRAWING TITLE	SCALE
PROPOSED ELEVATIONS 1-1 & 2-2 & 3-3 SECTION A-A	1:100 @ A1
JOB NUMBER	CHECKED
2021_142	PM
DRAWING NUMBER	REVISION
3.1.201	

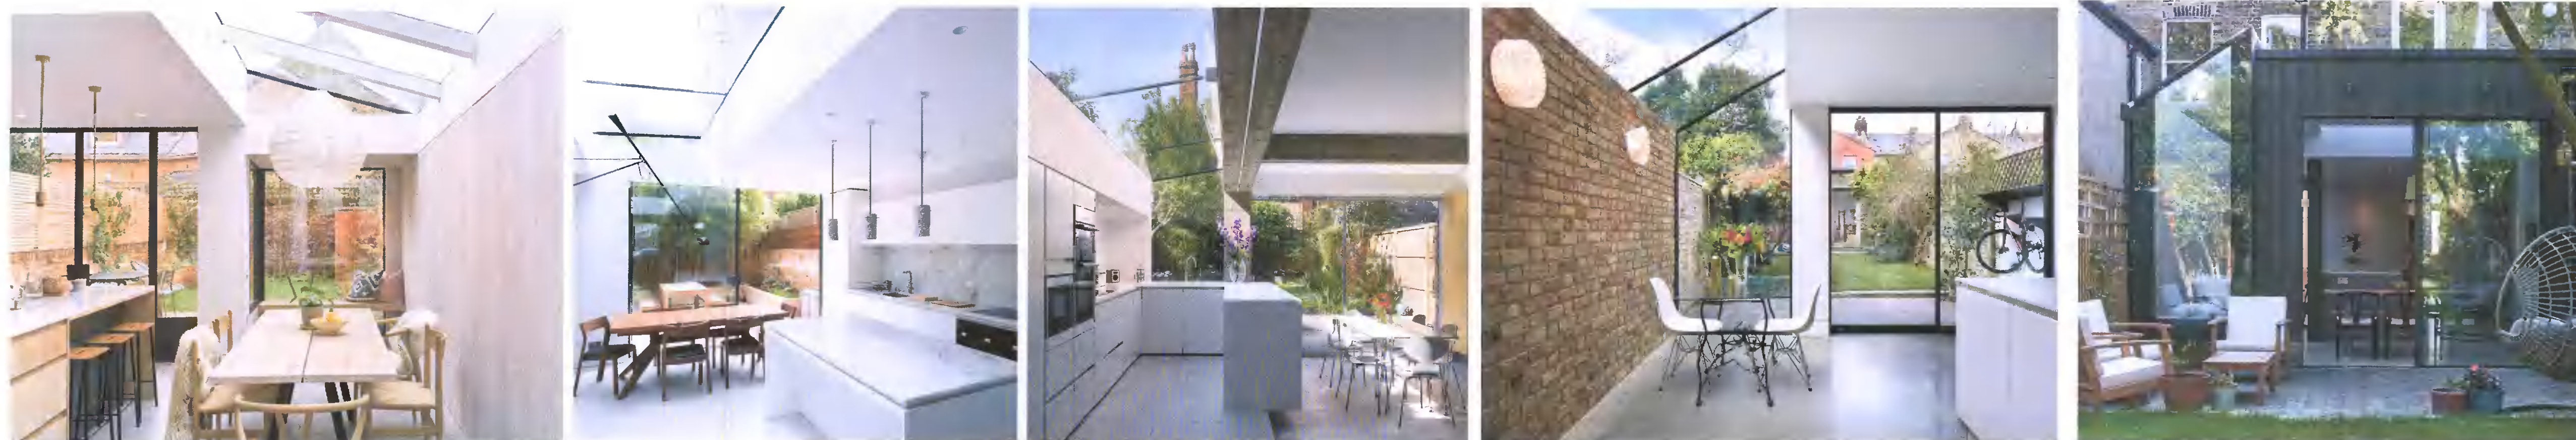

PROPOSED REFERENCE LOOK AND FEEL IMAGES