




SIDE ELEVATION

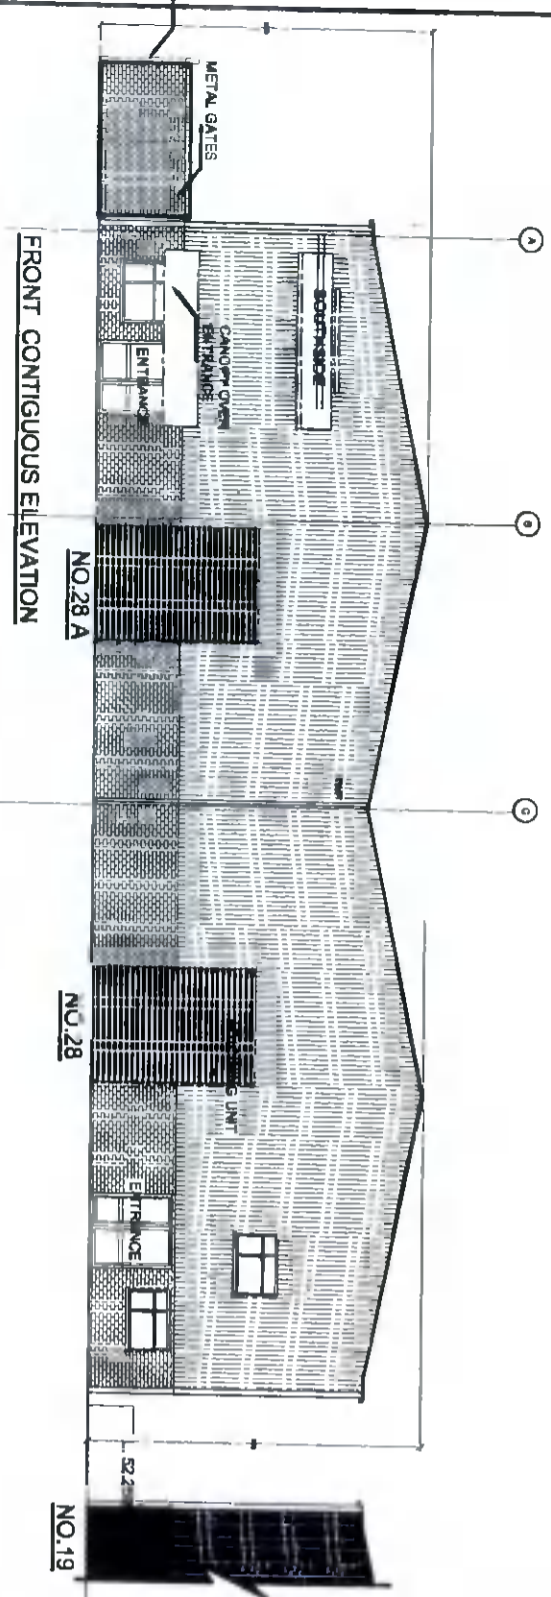

FRONT CONTIGUOUS ELEVATION

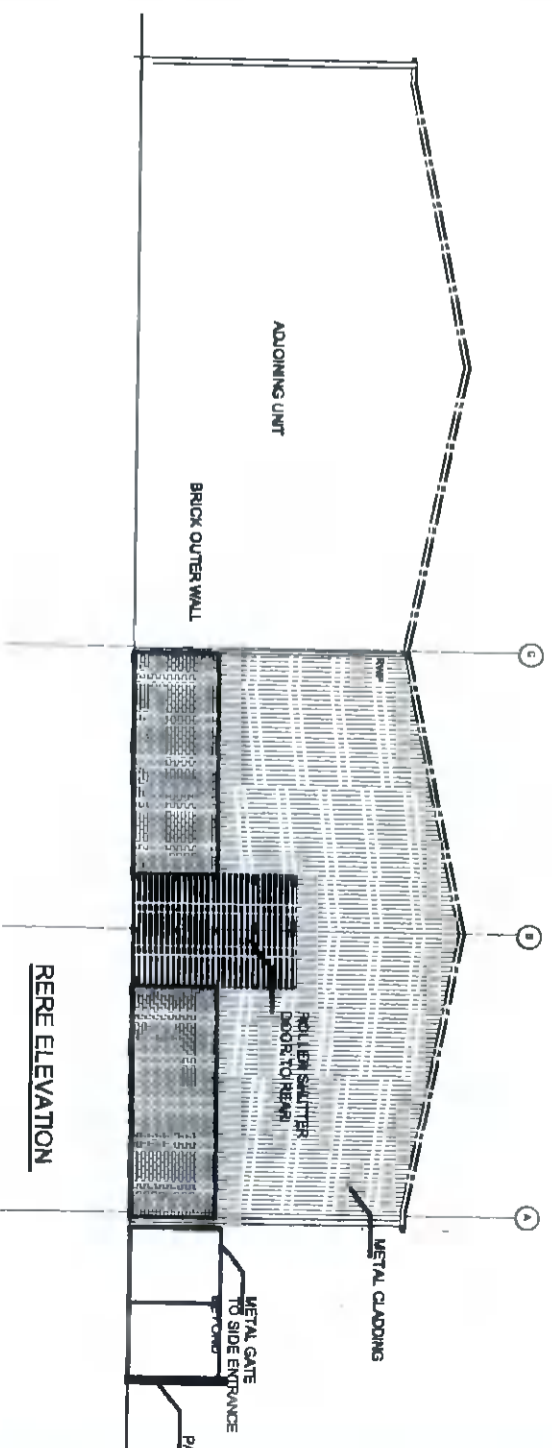

REAR ELEVATION

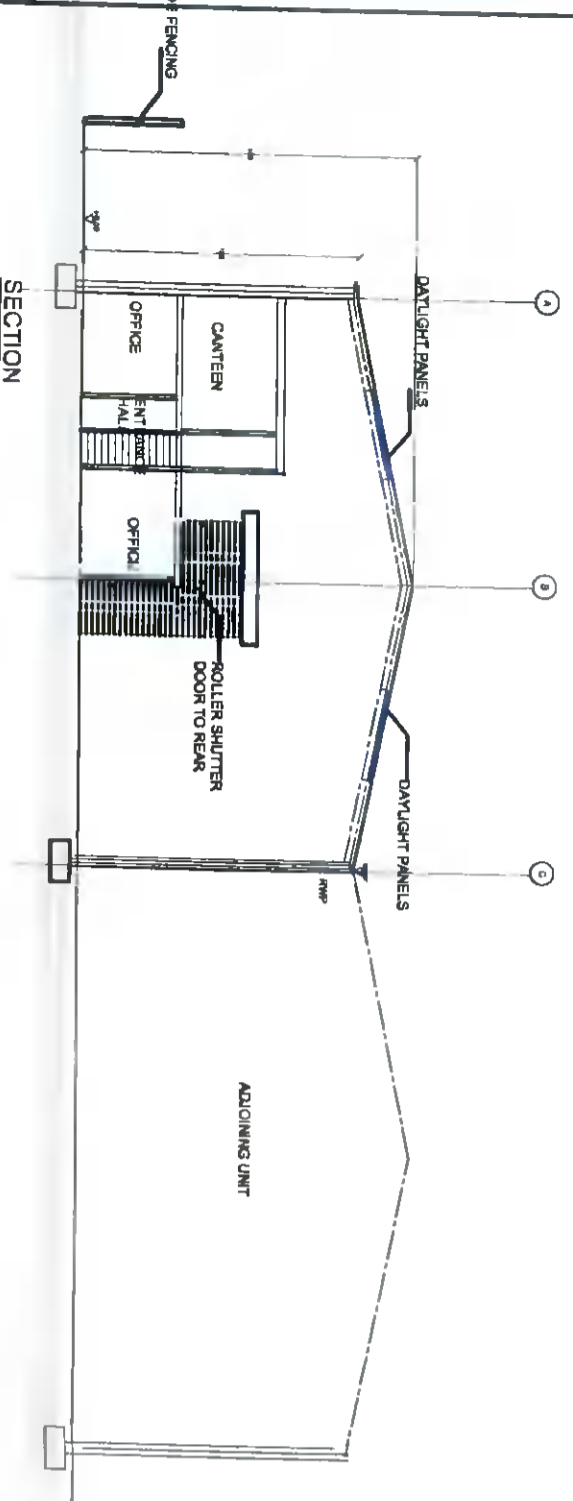

SECTION



<p><b>FOX ASSOCIATES ARCHITECTS</b></p> <p><b>SURVEY</b></p>		<p><b>DARGAN HOUSE DUNCARIN TERRACE QUINSBORO ROAD BRAY CO WICKLOW</b>          TEL: 01 28228332 email: fox@foxassociatesarchitects.ie</p>	
<p><b>SURVEY SECTION AND ELEVATIONS</b></p>		<p>DATE: 12.06.2021</p>	<p>DRAWN BY: JOB NO: 842</p>
<p>STATUS: PLANNING</p>		<p>SCALE: 1:200</p>	<p>CHECKED BY: DRAWING NO: 106</p>
<p>SITE: UNIT 28A CHERRYORCHARD INDUSTRIAL ESTATE BALLYFERMOT DUBLIN D10 XF44</p>		<p>CLIENT: SOUTHSHORE CONTRACT AND CARPETS LTD</p>	