



Proposed Front Elevation  
Scale 1:75

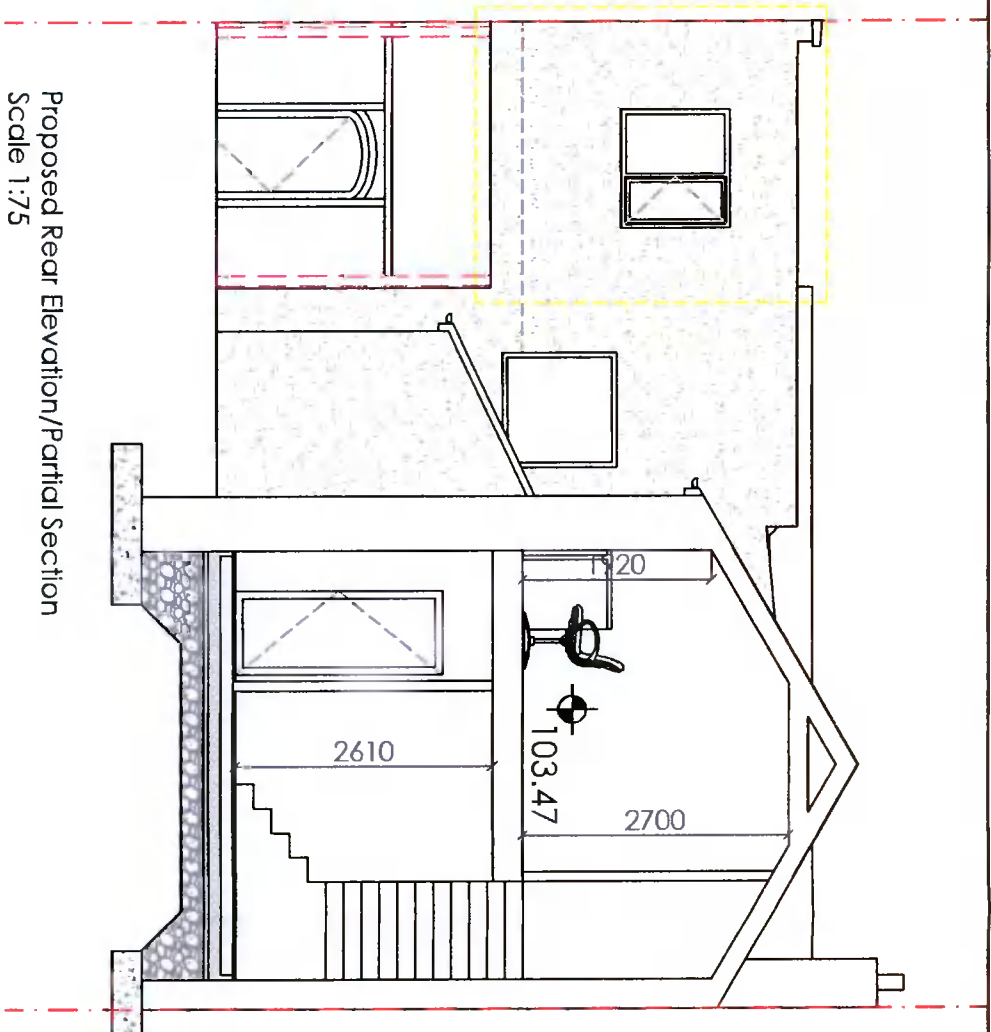

Proposed Rear Elevation/Partial Section  
Scale 1:75

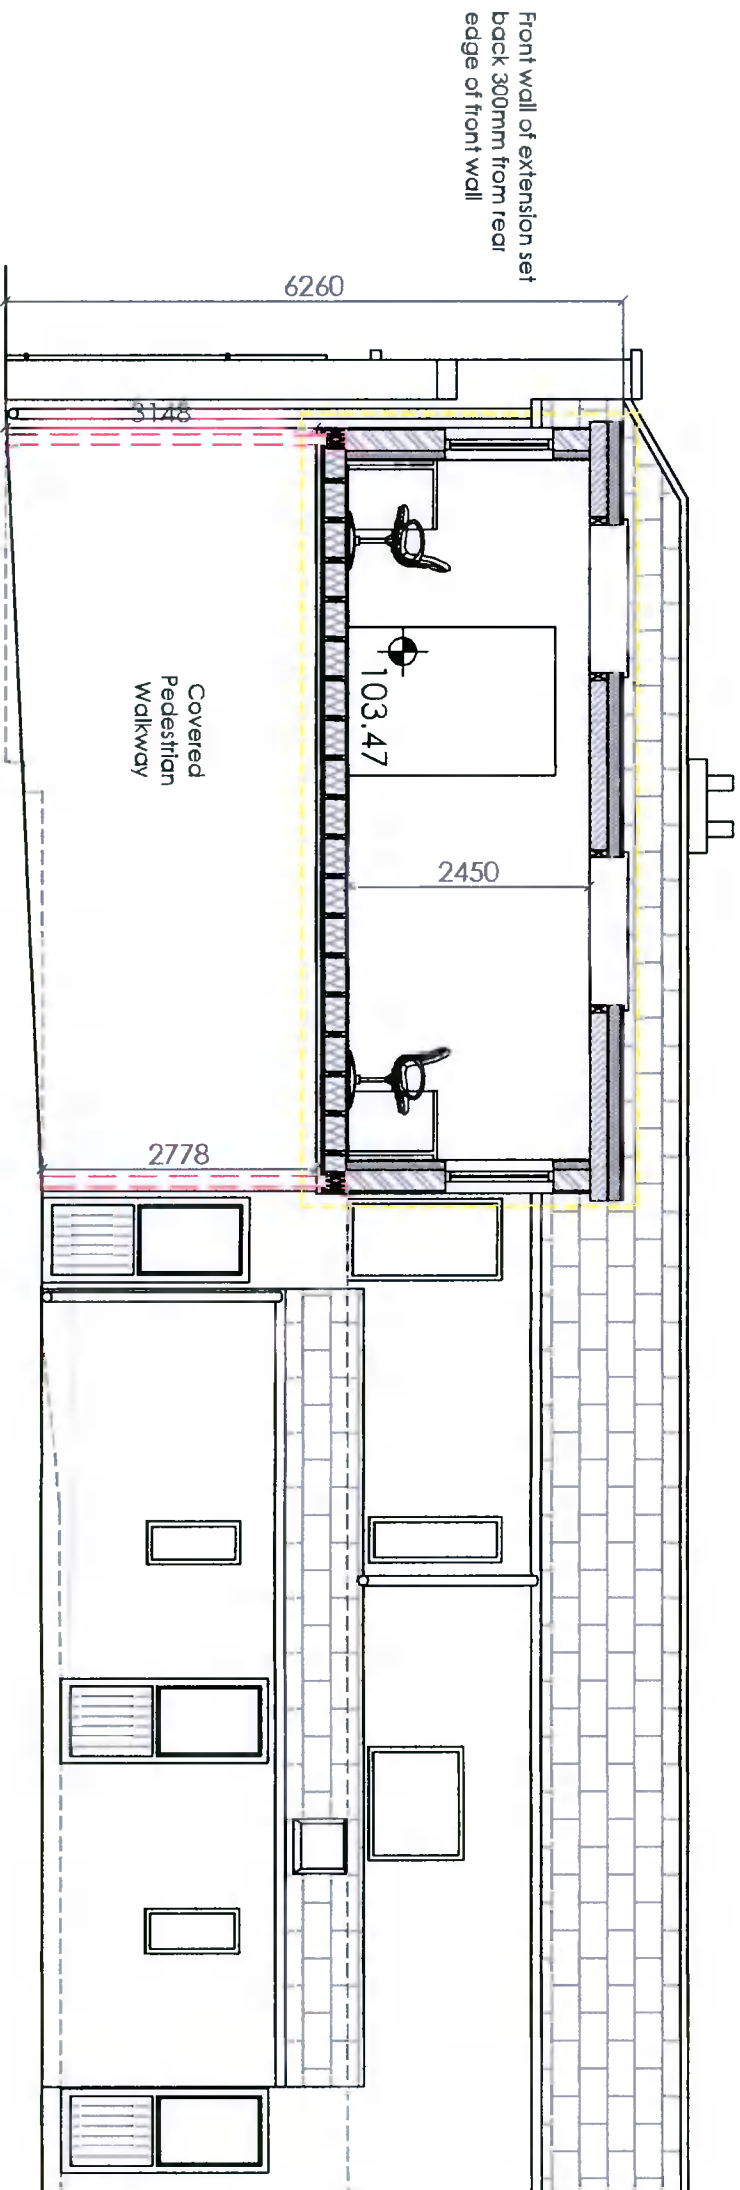

Proposed Side Elevation/Partial Section  
Scale 1:75

**Notes:-**  
All drawings to be read in conjunction with Architects drawings.  
Do not scale off these drawings - use figured dimensions only  
All dimensions to be checked on site  
All work to comply with the 2014 Building Control (Amendment) Regulations

# Planning Drawings

**O'NEILL CONSULTANT ENGINEERING SERVICES**

1 Moat House, Main Street  
Ratoath, Co Meath  
(t) 01 697 8260  
www.oneillces.ie


6 Lower Main Street, Lucan,  
Co Dublin, K78 W0X2

Finance Solutions

Proposed Front and Rear Elevations

date	drawn by	scale
14.10.21	L. Beggy	1:75 @ A3
dwg no.	rev no.	reference
933-02-010	-	-

**Notes:-**  
 All drawings to be read in conjunction with Architects drawings.  
 Do not scale off these drawings - use figured dimensions only  
 All dimensions to be checked on site  
 All work to comply with the 2014 Building Control (Amendment) Regulations

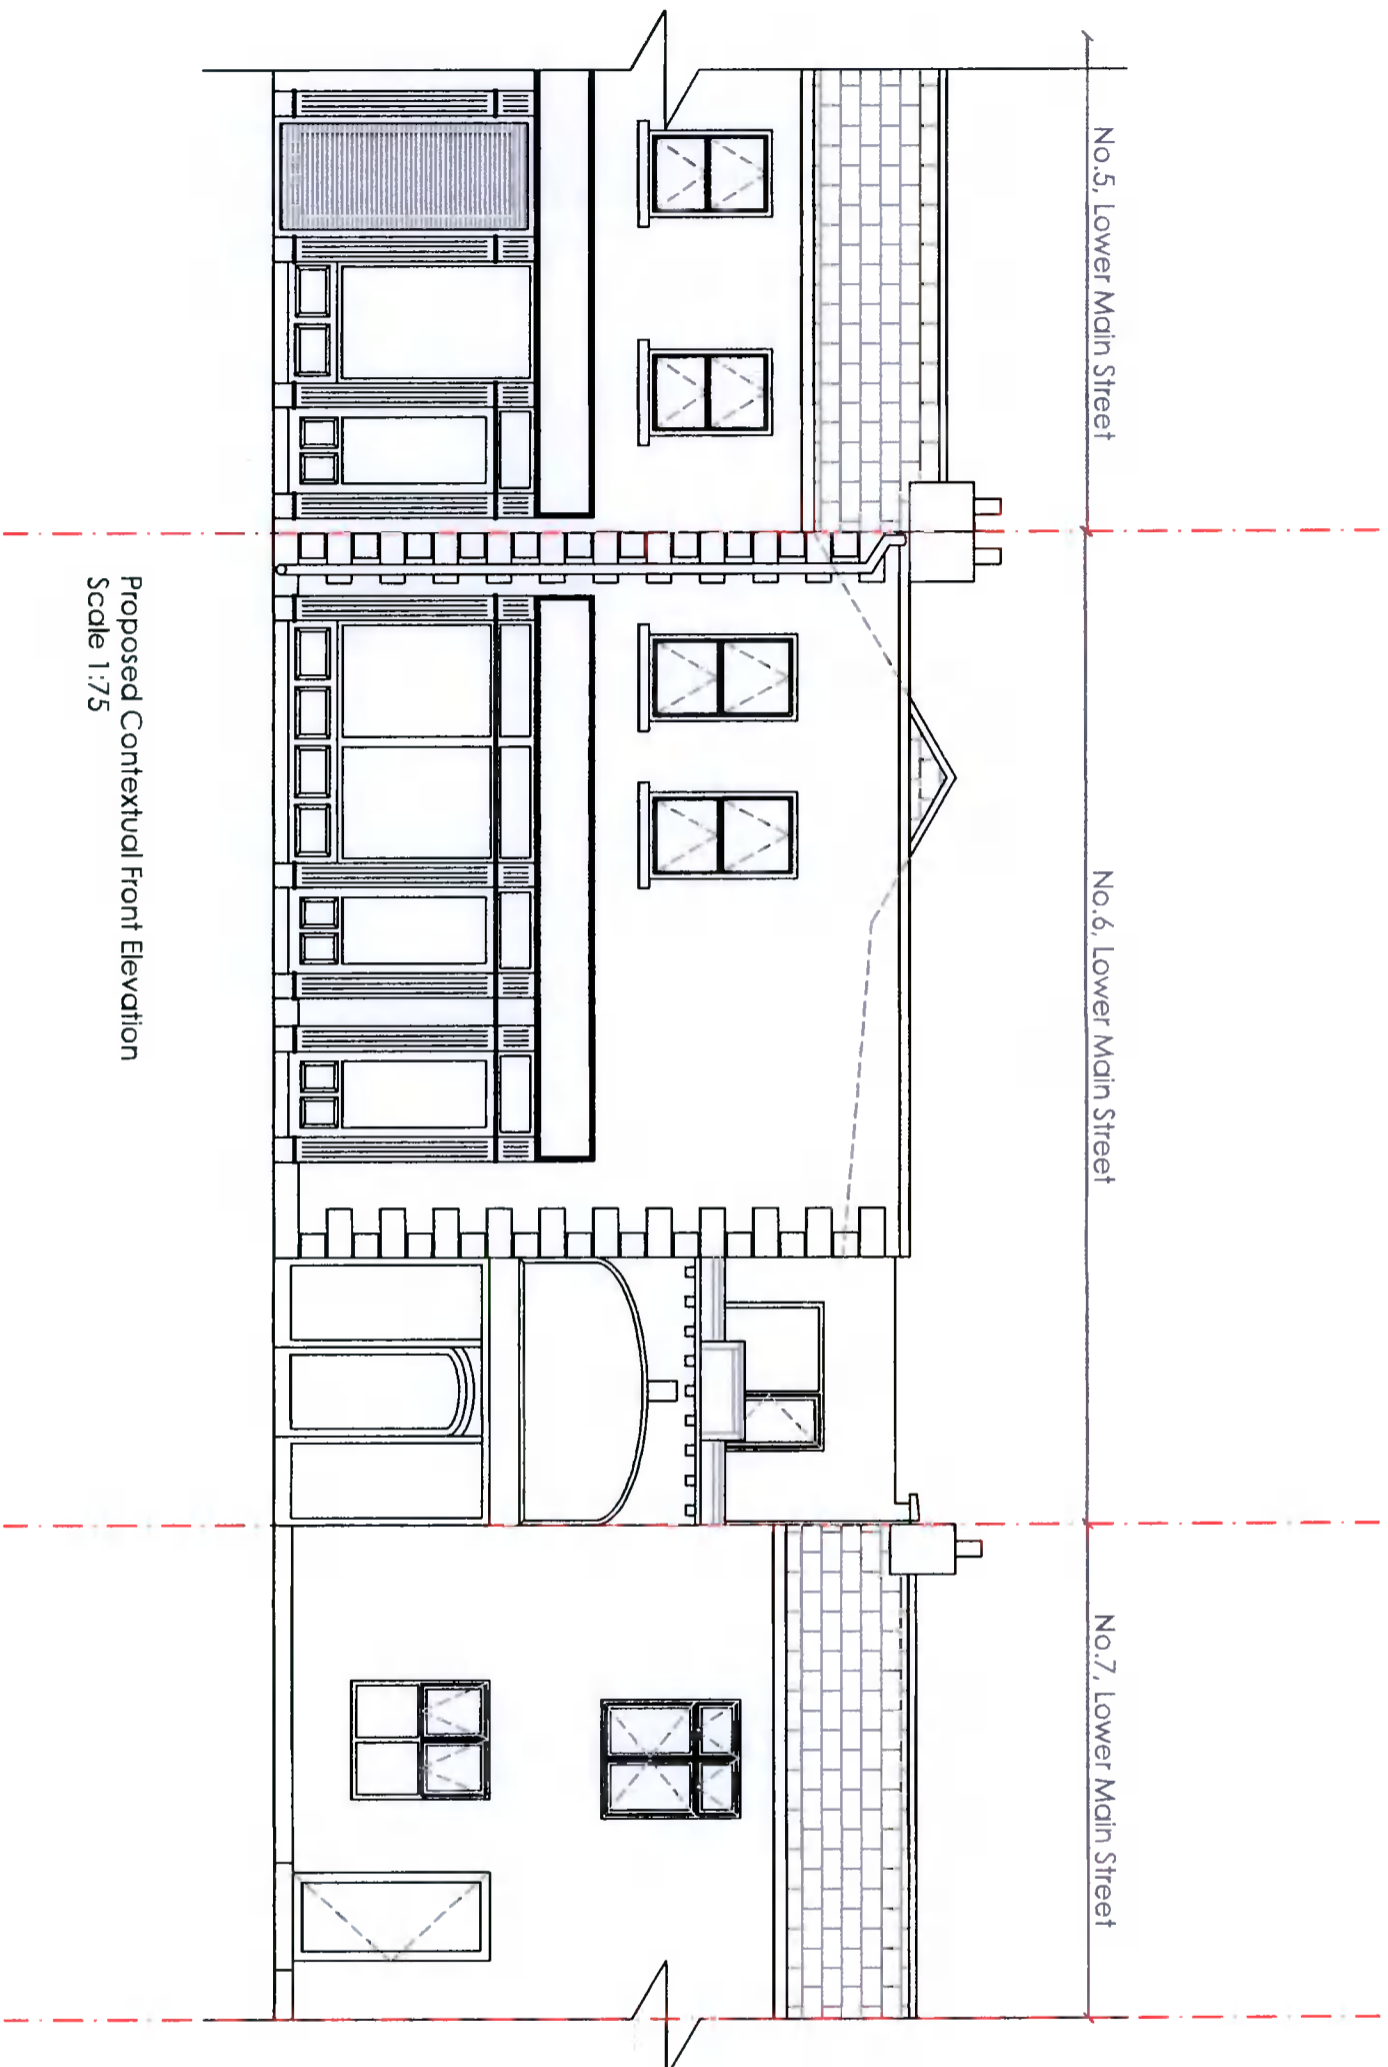

Proposed Contextual Front Elevation  
 Scale 1:75

# Planning Drawings

**O'NEILL CONSULTANT  
 ENGINEERING SERVICES**

1 Moat House, Main Street  
 Ratoath, Co Meath  
 (t) 01 697 8260  
 www.oneillces.ie

6 Lower Main Street, Lucan,  
 Co Dublin, K78 W0X2

Finance Solutions

Proposed Contextual Elevations

date	drawn by	scale
14.10.21	L. Begg	1:75 @ A3
dwg no.	rev. no.	reference
933-02-012	-	-