


NOTES


DO NOT SCALE - USE FIGURED DIMENSIONS ONLY.
ALL DIMENSIONS TO BE CHECKED ON SITE PRIOR TO CONSTRUCTION AND ANY DISCREPANCIES TO BE HIGHLIGHTED BY CONTRACTOR.
THIS DRAWING IS TO BE READ IN CONJUNCTION WITH ALL RELEVANT SPECIFICATIONS AND DRAWINGS.
ALL LEVELS ARE TO FINISHED LEVELS UNLESS OTHERWISE INDICATED.
SUBJECT TO RELEVANT DESIGN REVISIONS AND PLANNING CONDITIONS NOT KNOWN AT SCHEME DESIGN STAGE.
RENDER DRAWINGS ARE NOT FOR CONSTRUCTION.
ALL SETTING OUT AND DIMENSIONS TO BE AGREED ON SITE AND TO BE CONFIRMED ON DEMONSTRATION.

LEGEND

-  Indicates site boundary
-  Indicates proposed works

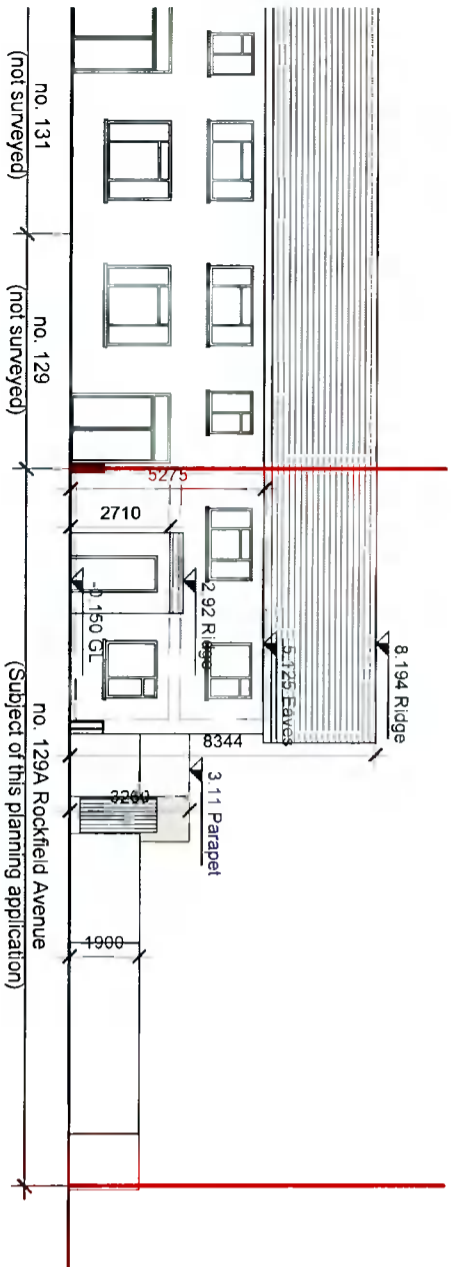


Proposed Front Contiguous Elevations
1:200

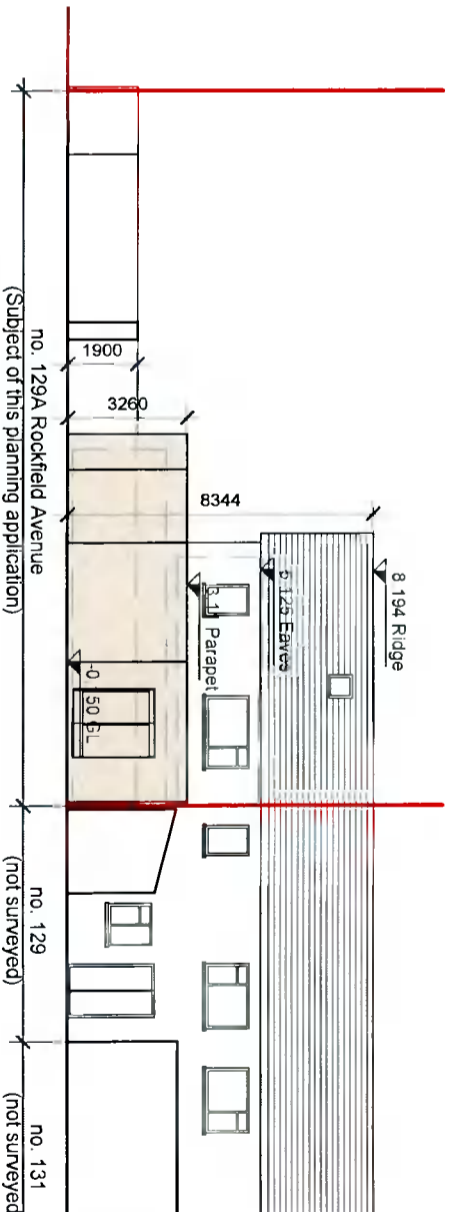

Proposed Rear Contiguous Elevations
1:200



Proposed Front Elevation (Northwest)
1:100

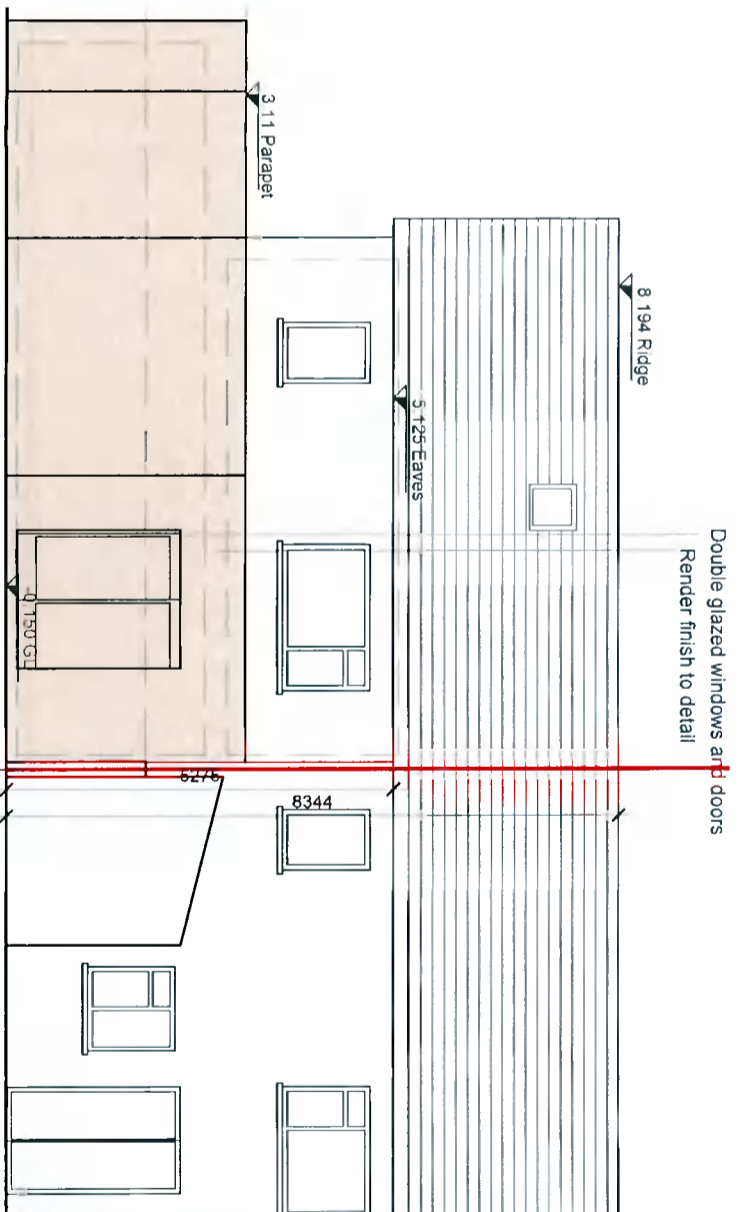

Proposed Rear Elevation (Southeast)
1:100


PP.01	Issued for Planning Permission	12/10/21
revision	description	date

Planning Permission


General Arrangement



BRIGHT DESIGN ARCHITECTS
 U1 269 6880 • info@bdrd.ie • www.bdrd.ie
 4 Sarsfield Park, Booterstown, Blackrock, Co. Dublin
 Project: 129A Rockfield Avenue, Arrisstown, Dublin 12, D12 Y0A5
 Title: PROPOSED CONTIGUOUS ELEVATIONS/ELEVATIONS
 Date: 11/10/21 | Scale: 1:100/1:200/As Shown/Dr: DD
 Drawing Number: 21016-203 PP.01
 © Copyright: Bright Design Architects 2021
 This drawing is a design and may not be reproduced without permission.

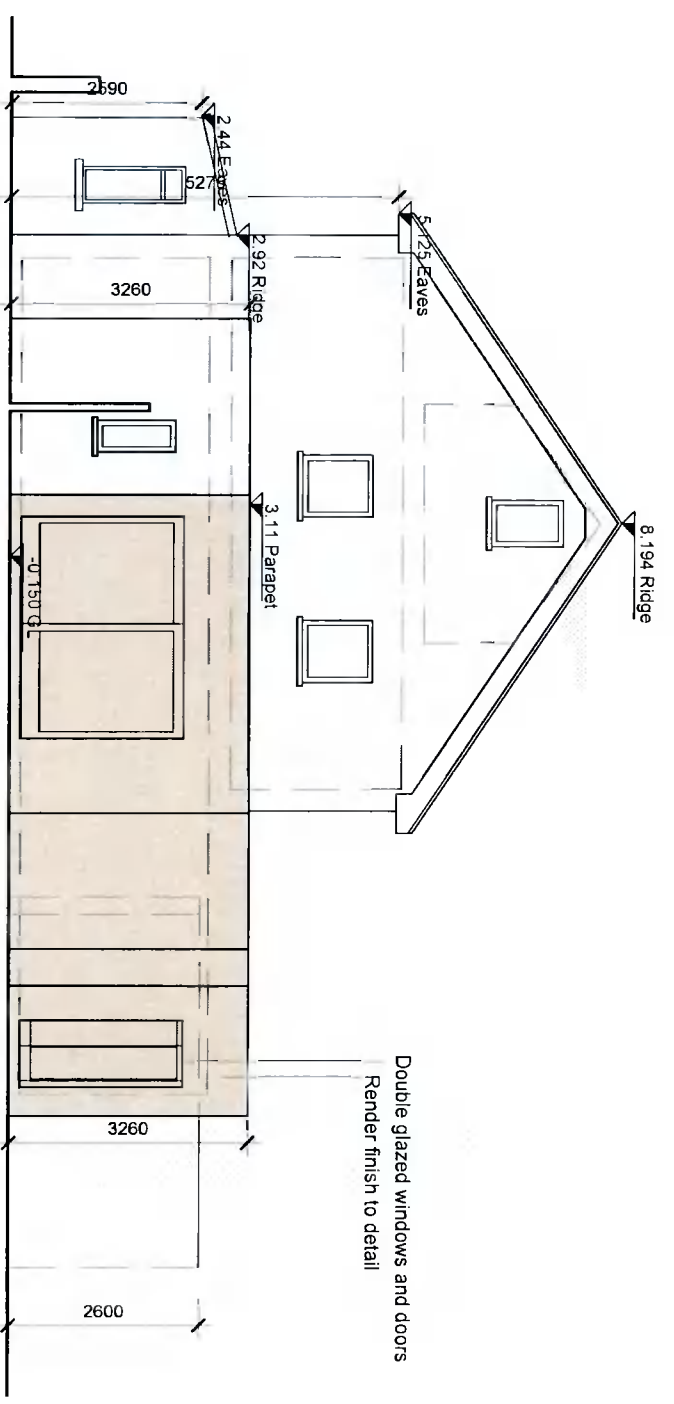

Proposed Side Elevation (Southwest)
1.1.100

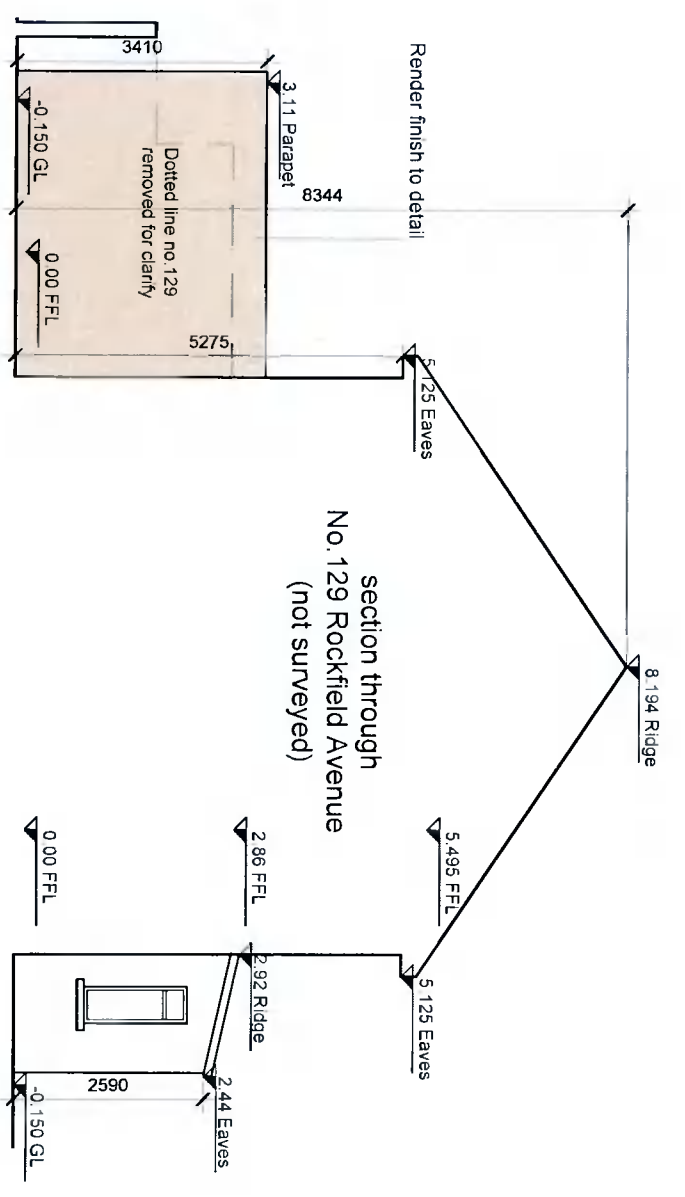

Existing Side Elevation (Northeast)
1.1.100

section through
No. 129 Rockfield Avenue
(not surveyed)

NOTES
DO NOT SCALE - USE FIGURED DIMENSIONS ONLY.
ALL DIMENSIONS TO BE CHECKED ON SITE PRIOR TO CONSTRUCTION AND ANY DISCREPANCIES TO BE NOTICED BY CONTRACTOR.
THIS DRAWING IS TO BE READ IN CONJUNCTION WITH ALL RELEVANT SPECIFICATIONS AND DRAWINGS.
ALL LEVELS ARE TO FINISHED LEVELS UNLESS OTHERWISE INDICATED.
SUBJECT TO DETAILED DESIGN, EARTHQUAKE AND PLANNING CONDITIONS NOT KNOWN AT SCHEME DESIGN STAGE.
UNDER DRAWINGS ARE NOT FOR CONSTRUCTION.
ALL SETTING OUT AND DIMENSIONS TO BE ADDED ON SITE BASED ON CONSTRUCTION DIMENSIONS.

- LEGEND**
- Indicates site boundary
 - Indicates proposed works

Drawings	Revision	Description	Date
PP.01	Issued for Planning Permission		12.10.21

General Arrangement
Planning Permission



BRIGHT DESIGN ARCHITECTS
01 267 6860 • info@bdc.ie • www.bdc.ie
4 Rockfield Park, Doonstown, Booterstown, Co. Dublin
Project: 129A Rockfield Avenue, Booterstown, Dublin 12 D12 T3B5
Site: PROPOSED ELEVATION
Drawing Number: 21016-204
Scale: 1:100 @ A3
Date: 11.10.21
Author: PP.01
Checked: PP.01
Drawn: PP.01
Project: 21016-204
Revision: PP.01
This drawing or design may not be reproduced without permission.