



**Proposed Front Elevation**  
Scale 1/100


- KEY**
- ① BRICK
  - ② RENDER
  - ③ GLAZING
  - ④ ROOF TILE
  - ⑤ UPVC SOFFIT & FASCIA
  - ⑥ VEUX ROOF LIGHT
  - ⑦ ALL FINISHES MATCH EXISTING

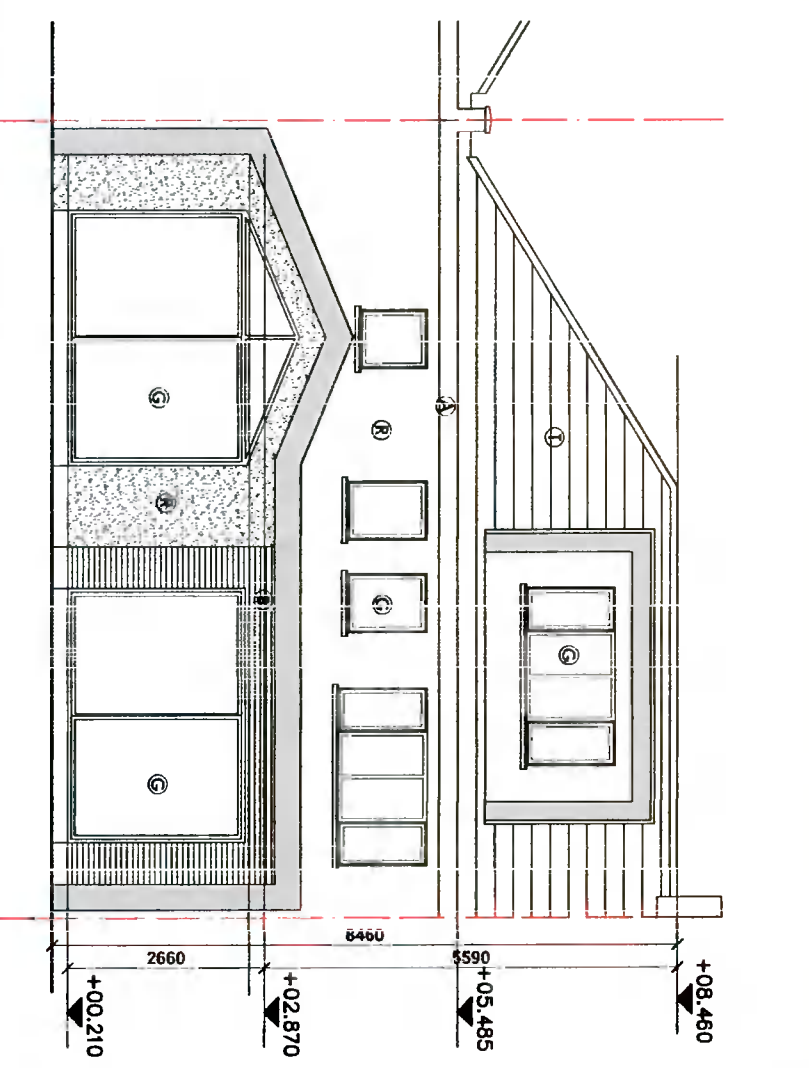

**Proposed Rear Elevation**  
Scale 1/100

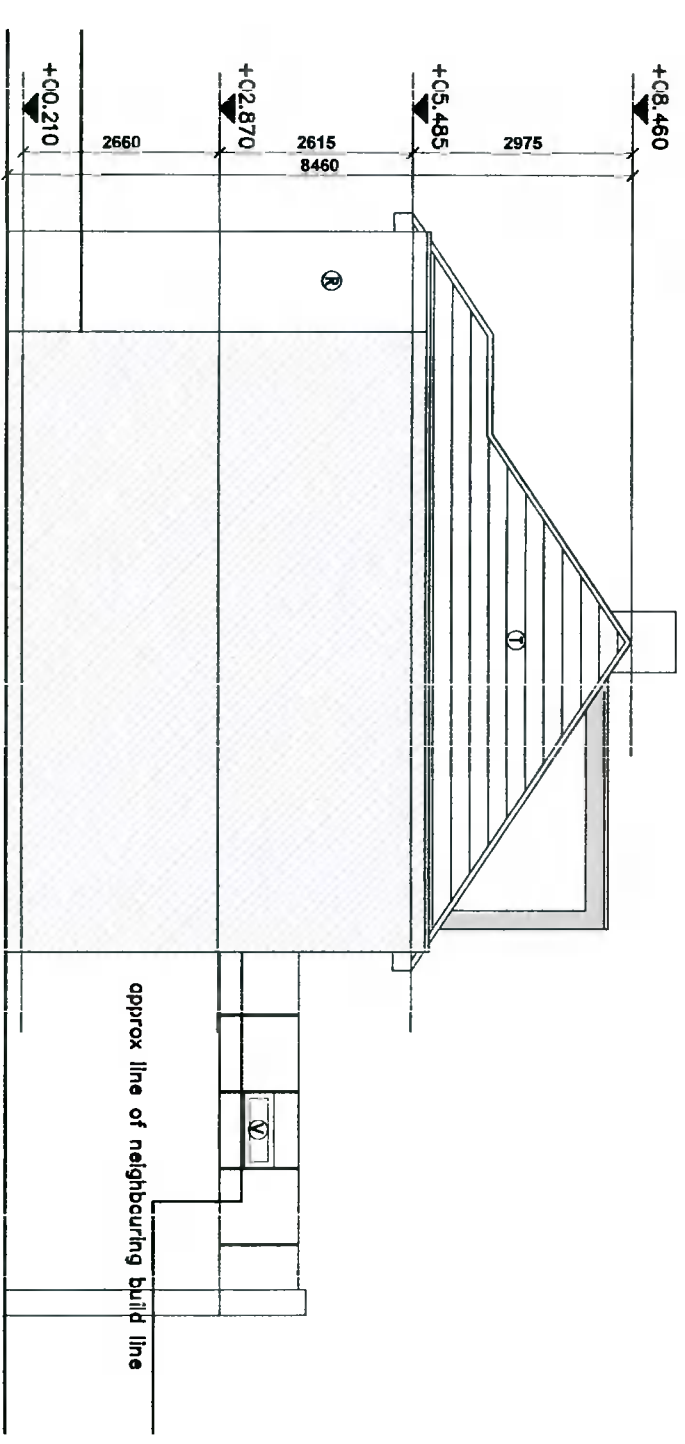

**Proposed Side Elevation**  
Scale 1/100

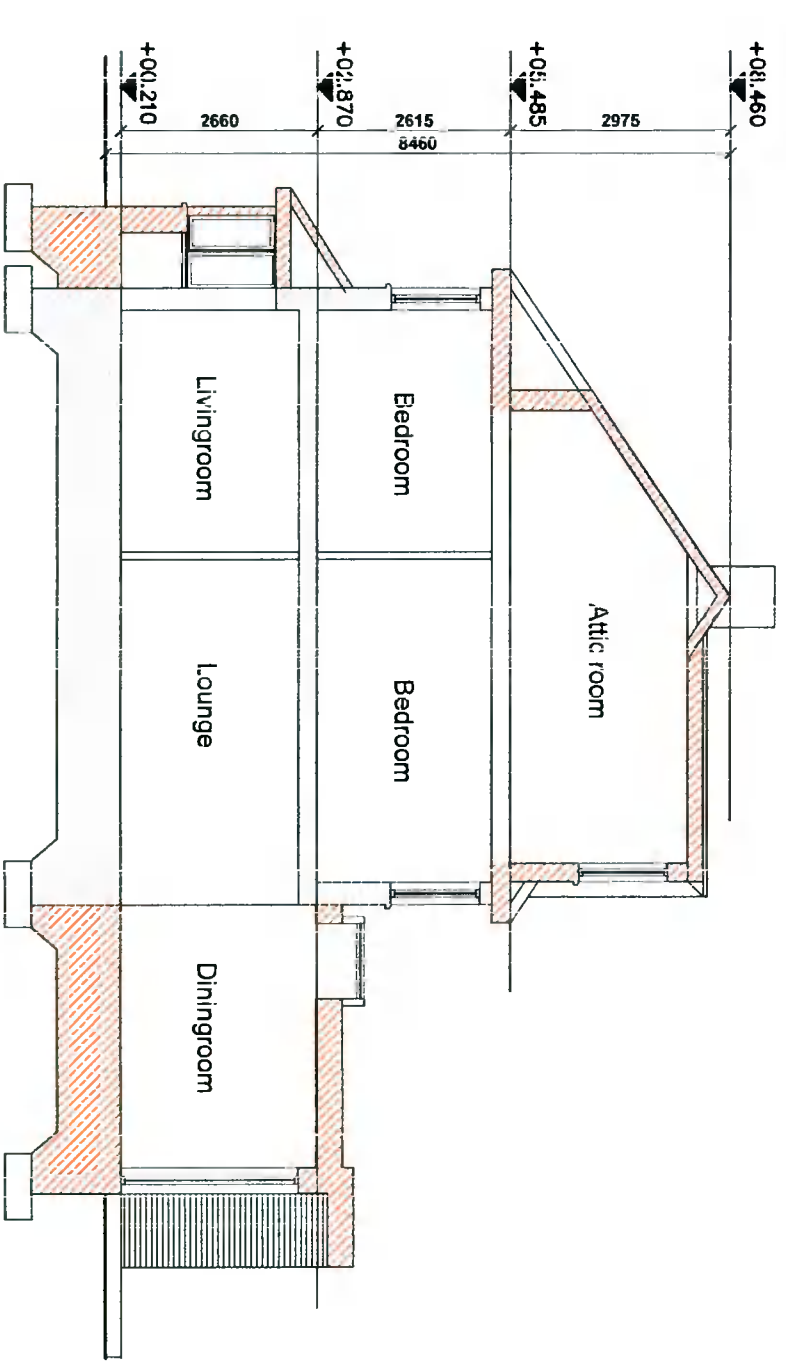

**Proposed Section B-B**  
Scale 1/100

**Project Title:**  
Conversion of garage to side of existing dwelling with first floor extension over with both extending to front of dwelling, ground floor bay window extension of existing living room to front with covered porch area, conversion of attic and dormer to rear of existing roof, single storey extension to rear with internal alterations, single storey rear garden room & shed circa 40sqm and all associated site works at 33 Crammogh Park, Rathbarham, Dublin 14.

**NOT FOR CONSTRUCTION**

**Client:** Orta Dooley

**Drawing No:** 21-OD-P-A-0007

**Rev.:** -


**Drawing Title - Proposed Elevations & Section B-B**


**Scale - as shown**

This drawing is copyright © to Graham McNevin and may not be used or copied without written permission. Use only figured dimensions. Do not scale this drawing. The contractor is responsible for checking all dimensions on site. These drawings are for Planning Application or Pricing ONLY not for Construction Drawings are based on measured survey and visual inspection only. No opening up of construction or hidden areas was carried out. All construction work to be carried out in accordance with current Irish Building Regulations, Technical Guidance Documents and Acceptable Construction Details which take precedence over any information on these drawings or specifications.




architectural & planning consultants  
3 Kildare Gardens, Fithouse, Dublin 24  
ph 0877579329  
e graham@mcnevin.design.com  
www.mcnevin.design.com

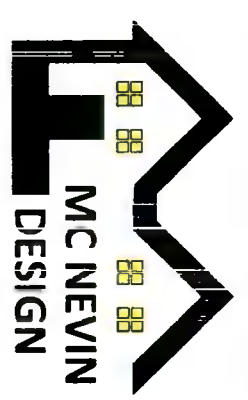

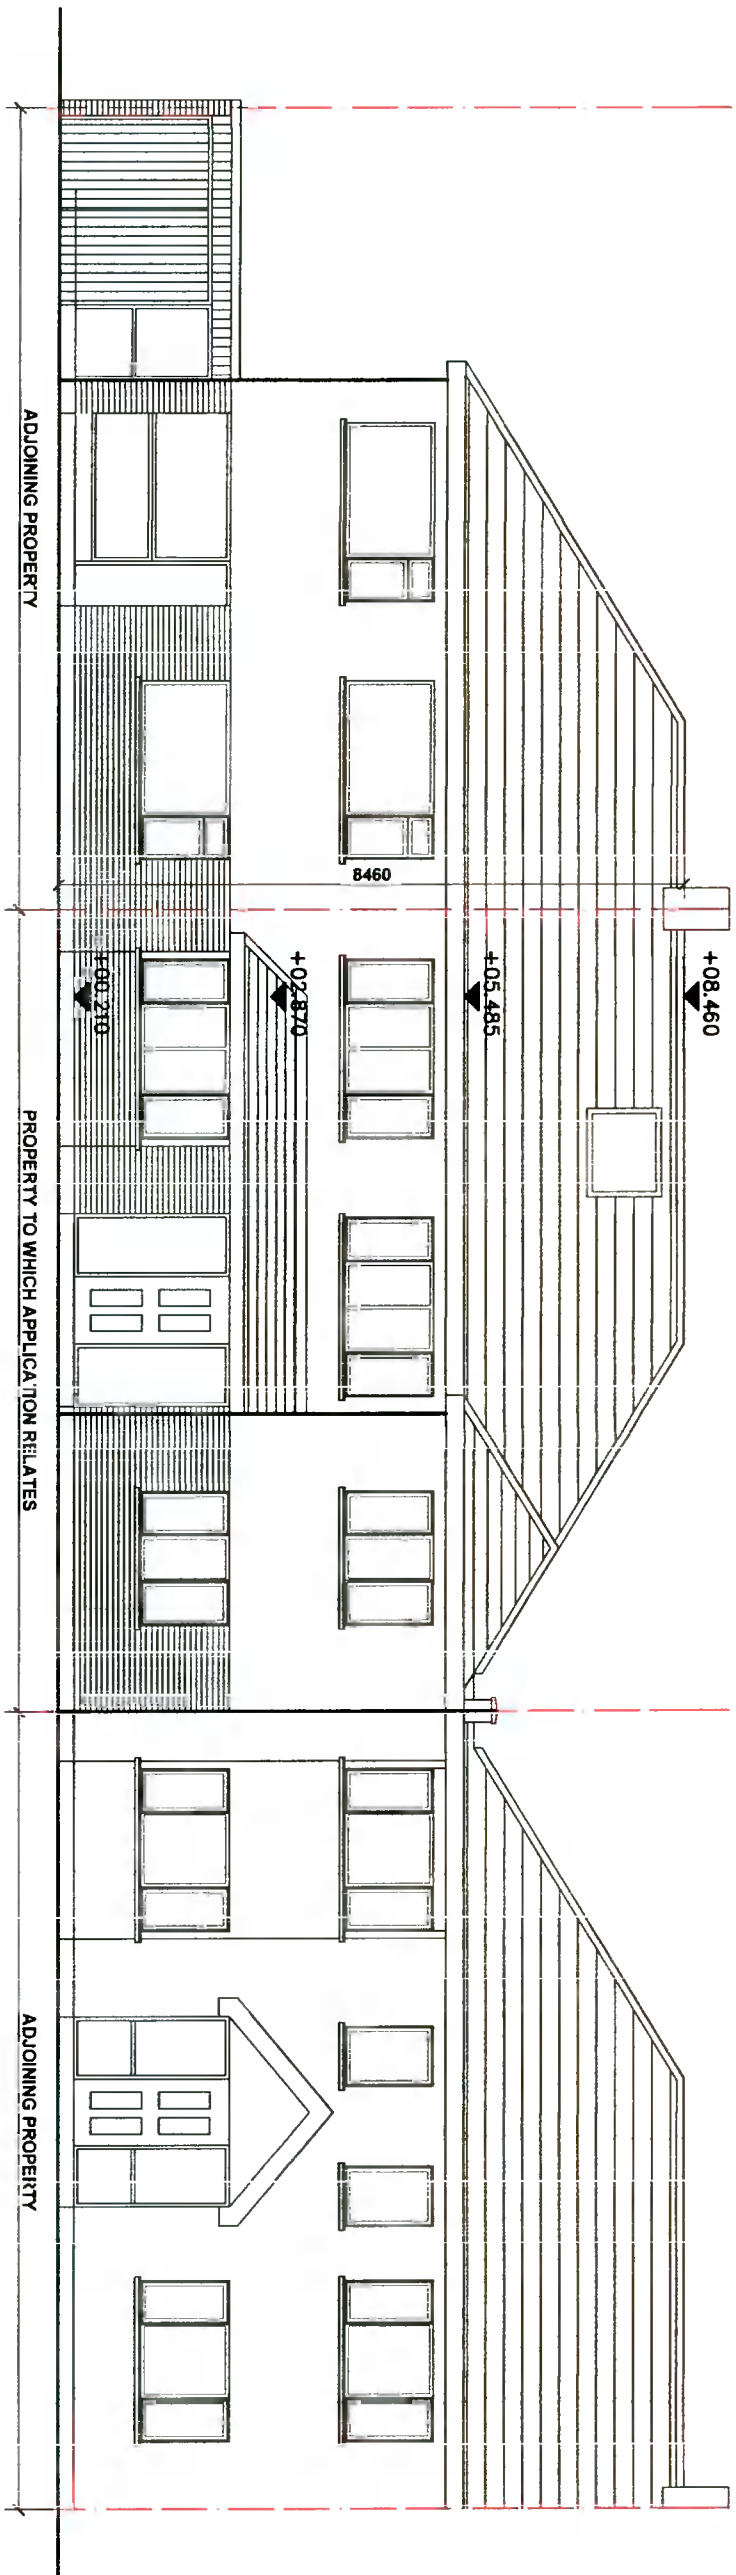

**Proposed Front Contiguous Elevation**  
Scale 1/100

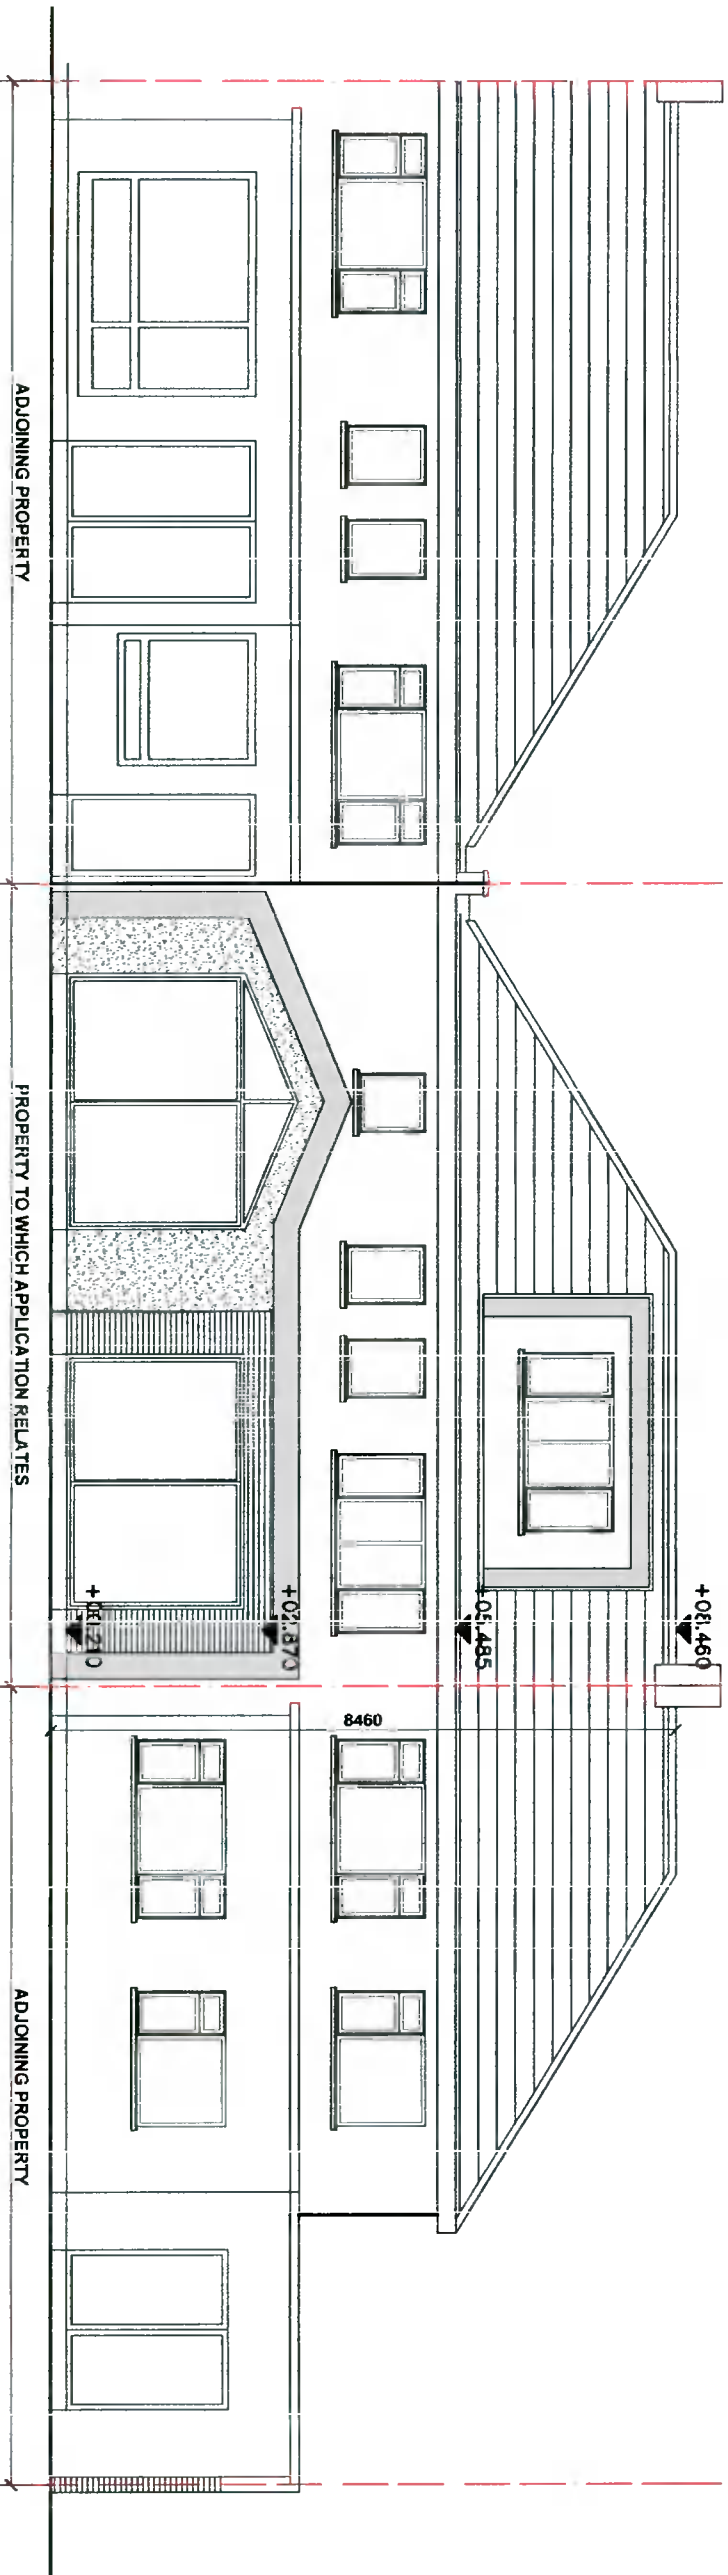

**Proposed Rear Contiguous Elevation**  
Scale 1/100

**WHERE ACCESS IS RESTRICTED ASSUMPTIONS HAVE BEEN MADE**

**Project Title:**

Conversion of garage to side of existing dwelling with first floor extension over with both extending to front of dwelling, ground floor bay window extension of existing living room to front with covered porch area, conversion of attic and dormer to rear of existing roof, single storey extension to rear with internal alterations, Single storey rear garden room & shed Circa 40sqm and all associated site works at 33 Cranagh Park, Rathbarham, Dublin 14,

**NOT FOR CONSTRUCTION**

**Client:** Orla Dooley

**Drawing No:** 21-OD-P-A-0009

**Rev.:** -

**Drawing Title - Proposed Contig Elevs**

**Date:** Oct 2021

**Scale - as shown**

This drawing is copyright © to Graham McNevin and may not be used or copied without written permission. Use only figured dimensions. Do not scale this drawing. The contractor is responsible for checking all dimensions on site. These drawings are for Planning Application or Pricing ONLY not for Construction. Drawings are based on measured survey and visual inspection only. No opening up of construction or hidden areas was carried out. All construction work to be carried out in accordance with current Irish Building Regulations, Technical Guidance Documents and Acceptable Construction Details which take precedence over any information on these drawings or specifications.



architectural & planning consultants  
3 Killakee Garrens, Fishouse, Dublin 24  
ph 087579329  
e graham@mcnevin.design.com  
www.mcnevin.design.com

