
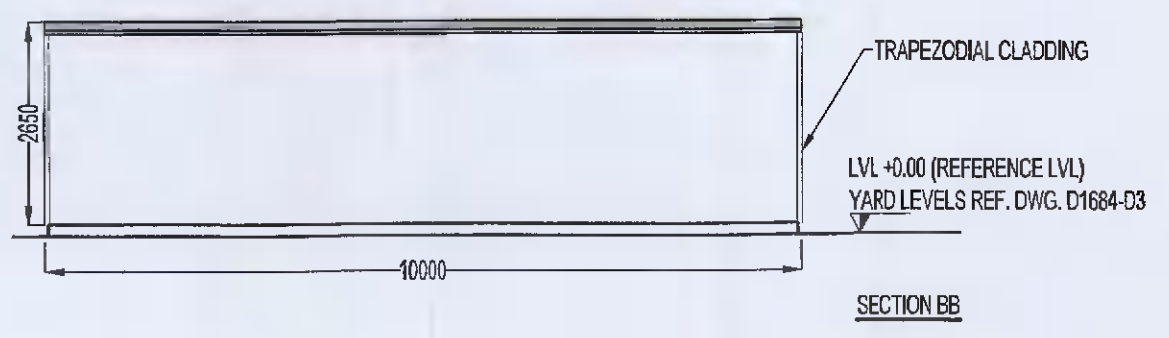
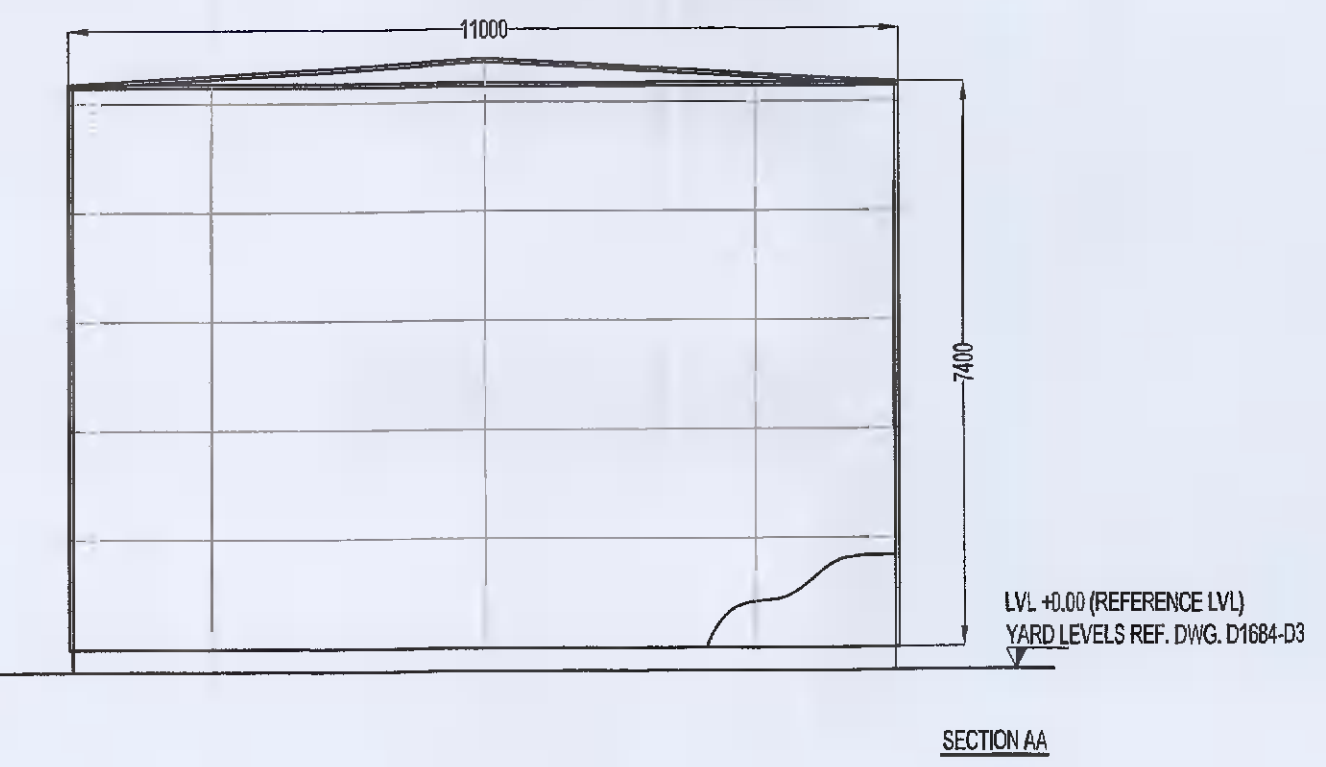
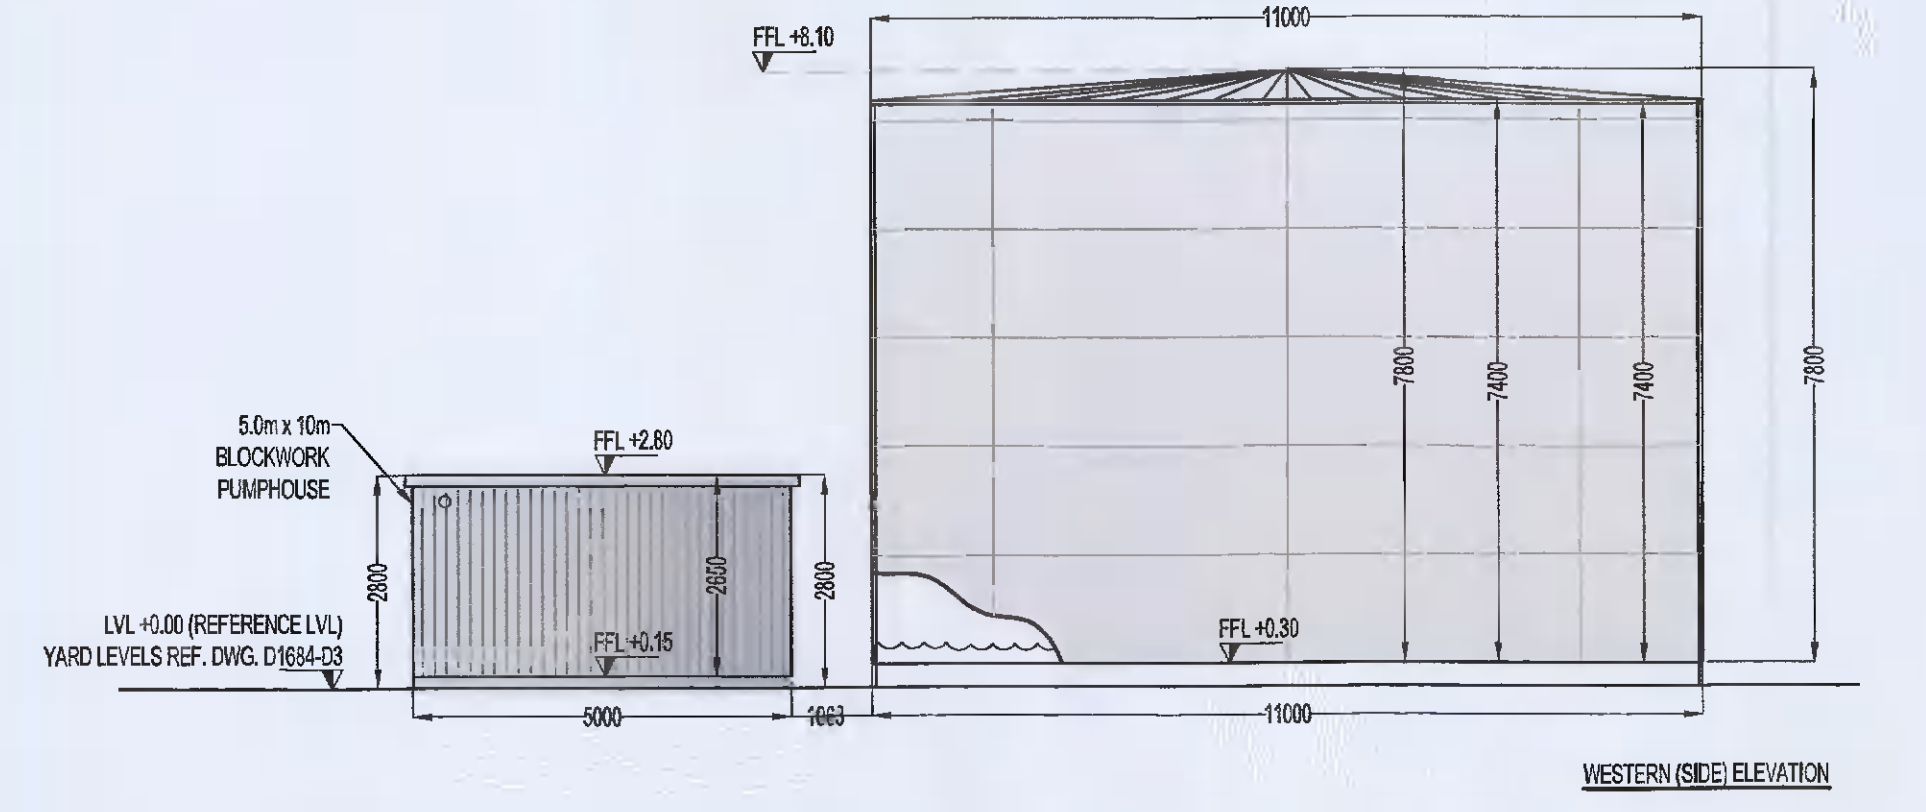
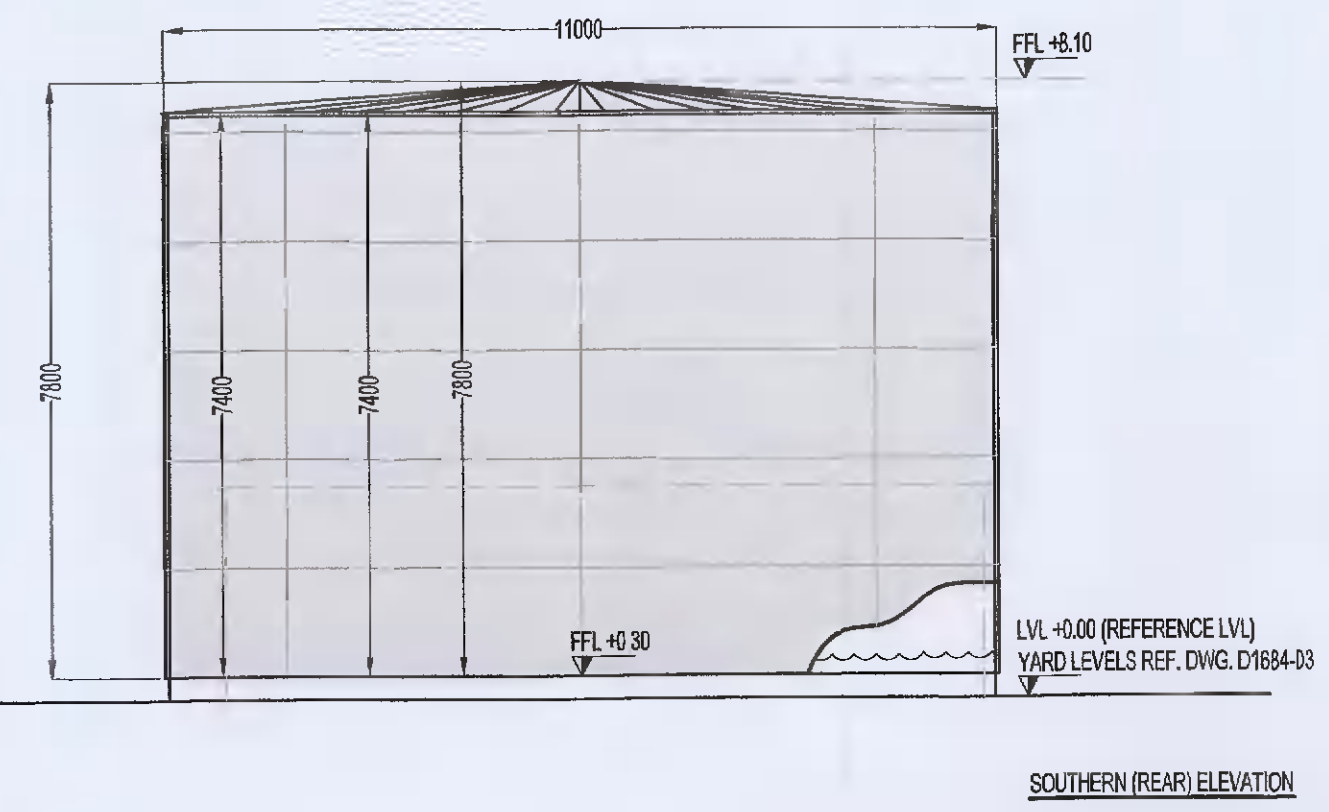
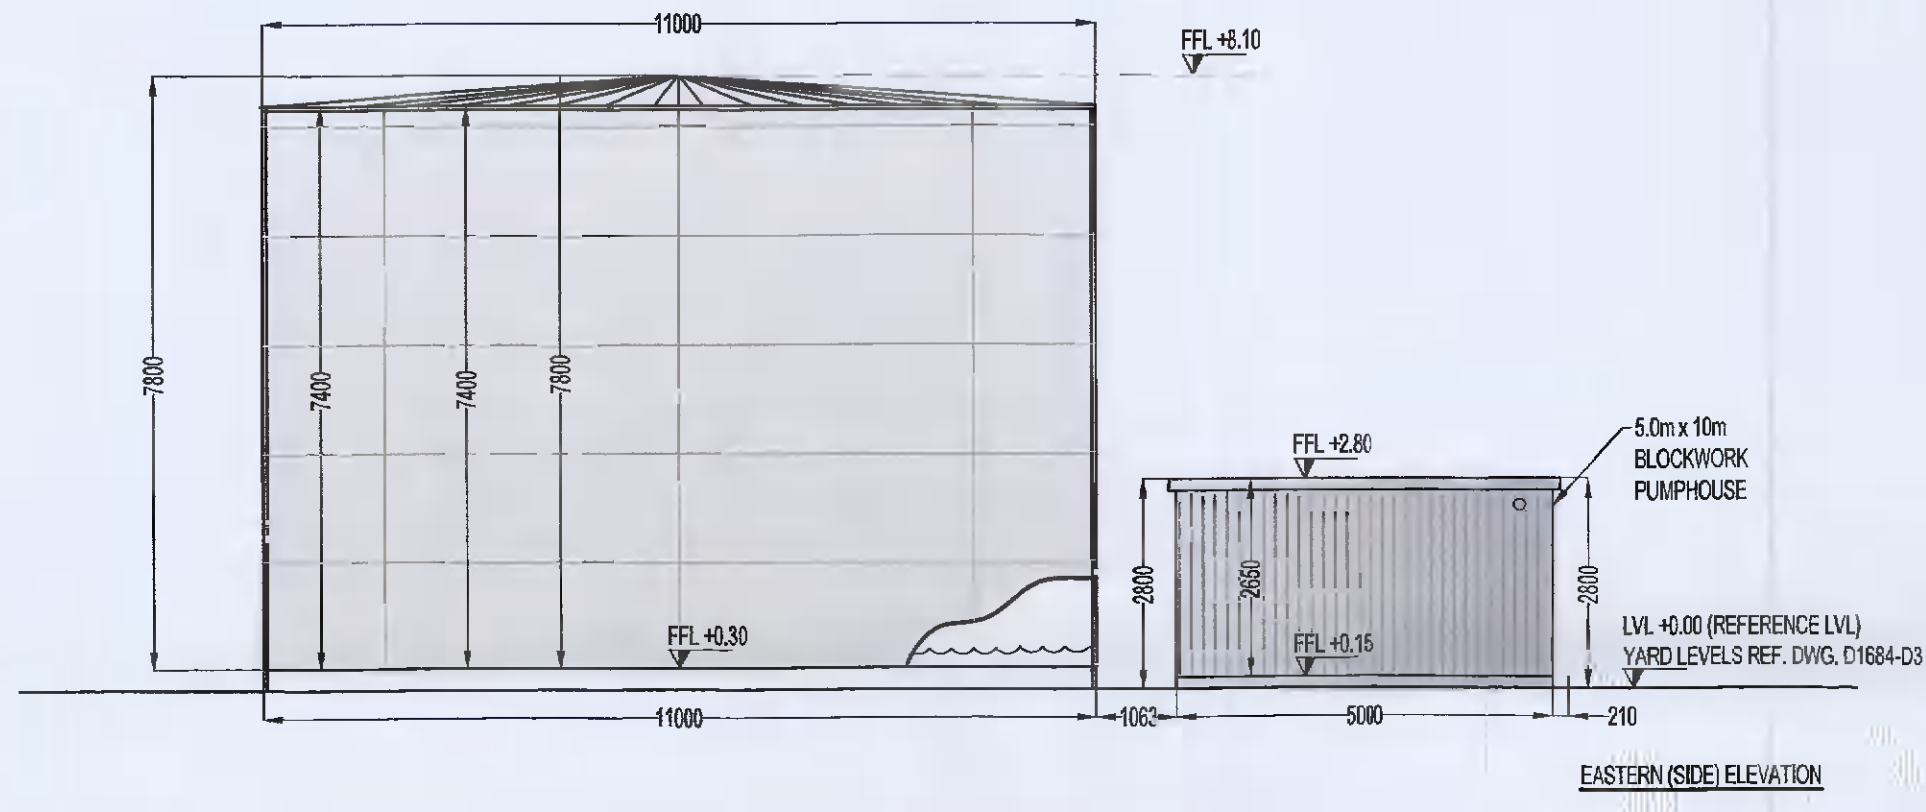


TABLE OF AREA & VOLUME OF SPRINKLER TANK AND PUMPHOUSE

UNIT 2	SPRINKLER TANK AREA	SPRINKLER TANK VOLUME	PUMPHOUSE AREA
GROUND FLOOR	96m ²	703m ³	67m ²

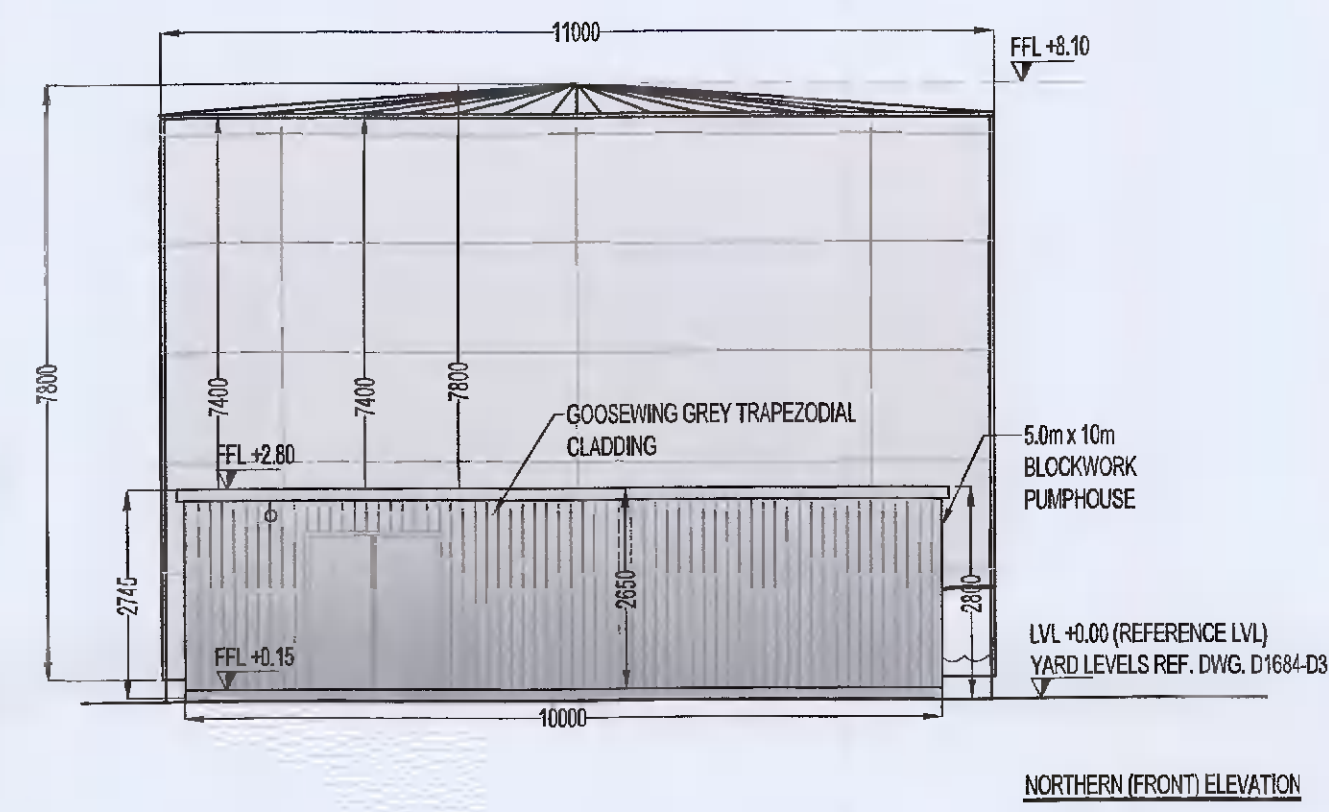

PL1	28/09/2021	TK	PX	PK	ISSUED FOR PLANNING ADDITIONAL INFORMATION
Mark	Date	By	Chk.	App.	Revision
Drawing Status					
PLANNING A1					
Job Title					
WAREHOUSE DEVELOPMENT AT SITE R, JORDANSTOWN ROAD, AERODROME BUSINESS PARK, RATHCOOLE, Co DUBLIN					
Drawing Title					
SPRINKLER TANK & PUMPHOUSE FLOOR PLAN, SECTIONS AND ELEVATIONS					
Client/Ref					
EXETER IRELAND PROPERTY IV C LIMITED					
KAVANAGH BURKE CONSULTING ENGINEERS					
Tel. 01 - 450 0894		Unit C3, Calmount Pk.			
Fax. 01 - 426 4340		Ballymount, Dublin 12.			
Email: pkavanagh@kavanaghburke.ie					
Drn	TK	Checked	PX	Approved	PK
Scale	1'100 @A1	Date	SEPTEMBER 2021		
Job No.	D1693	Drawing No.	SP-01	Rev.	PL1

SPRINKLER TANK & PUMPHOUSE
SCALE 1/100