






**EXISTING SITE LAYOUT PLAN**

**LEGEND:**

-  Site Boundary
-  Existing Buildings
-  Water Main
-  Surface Water Sewer

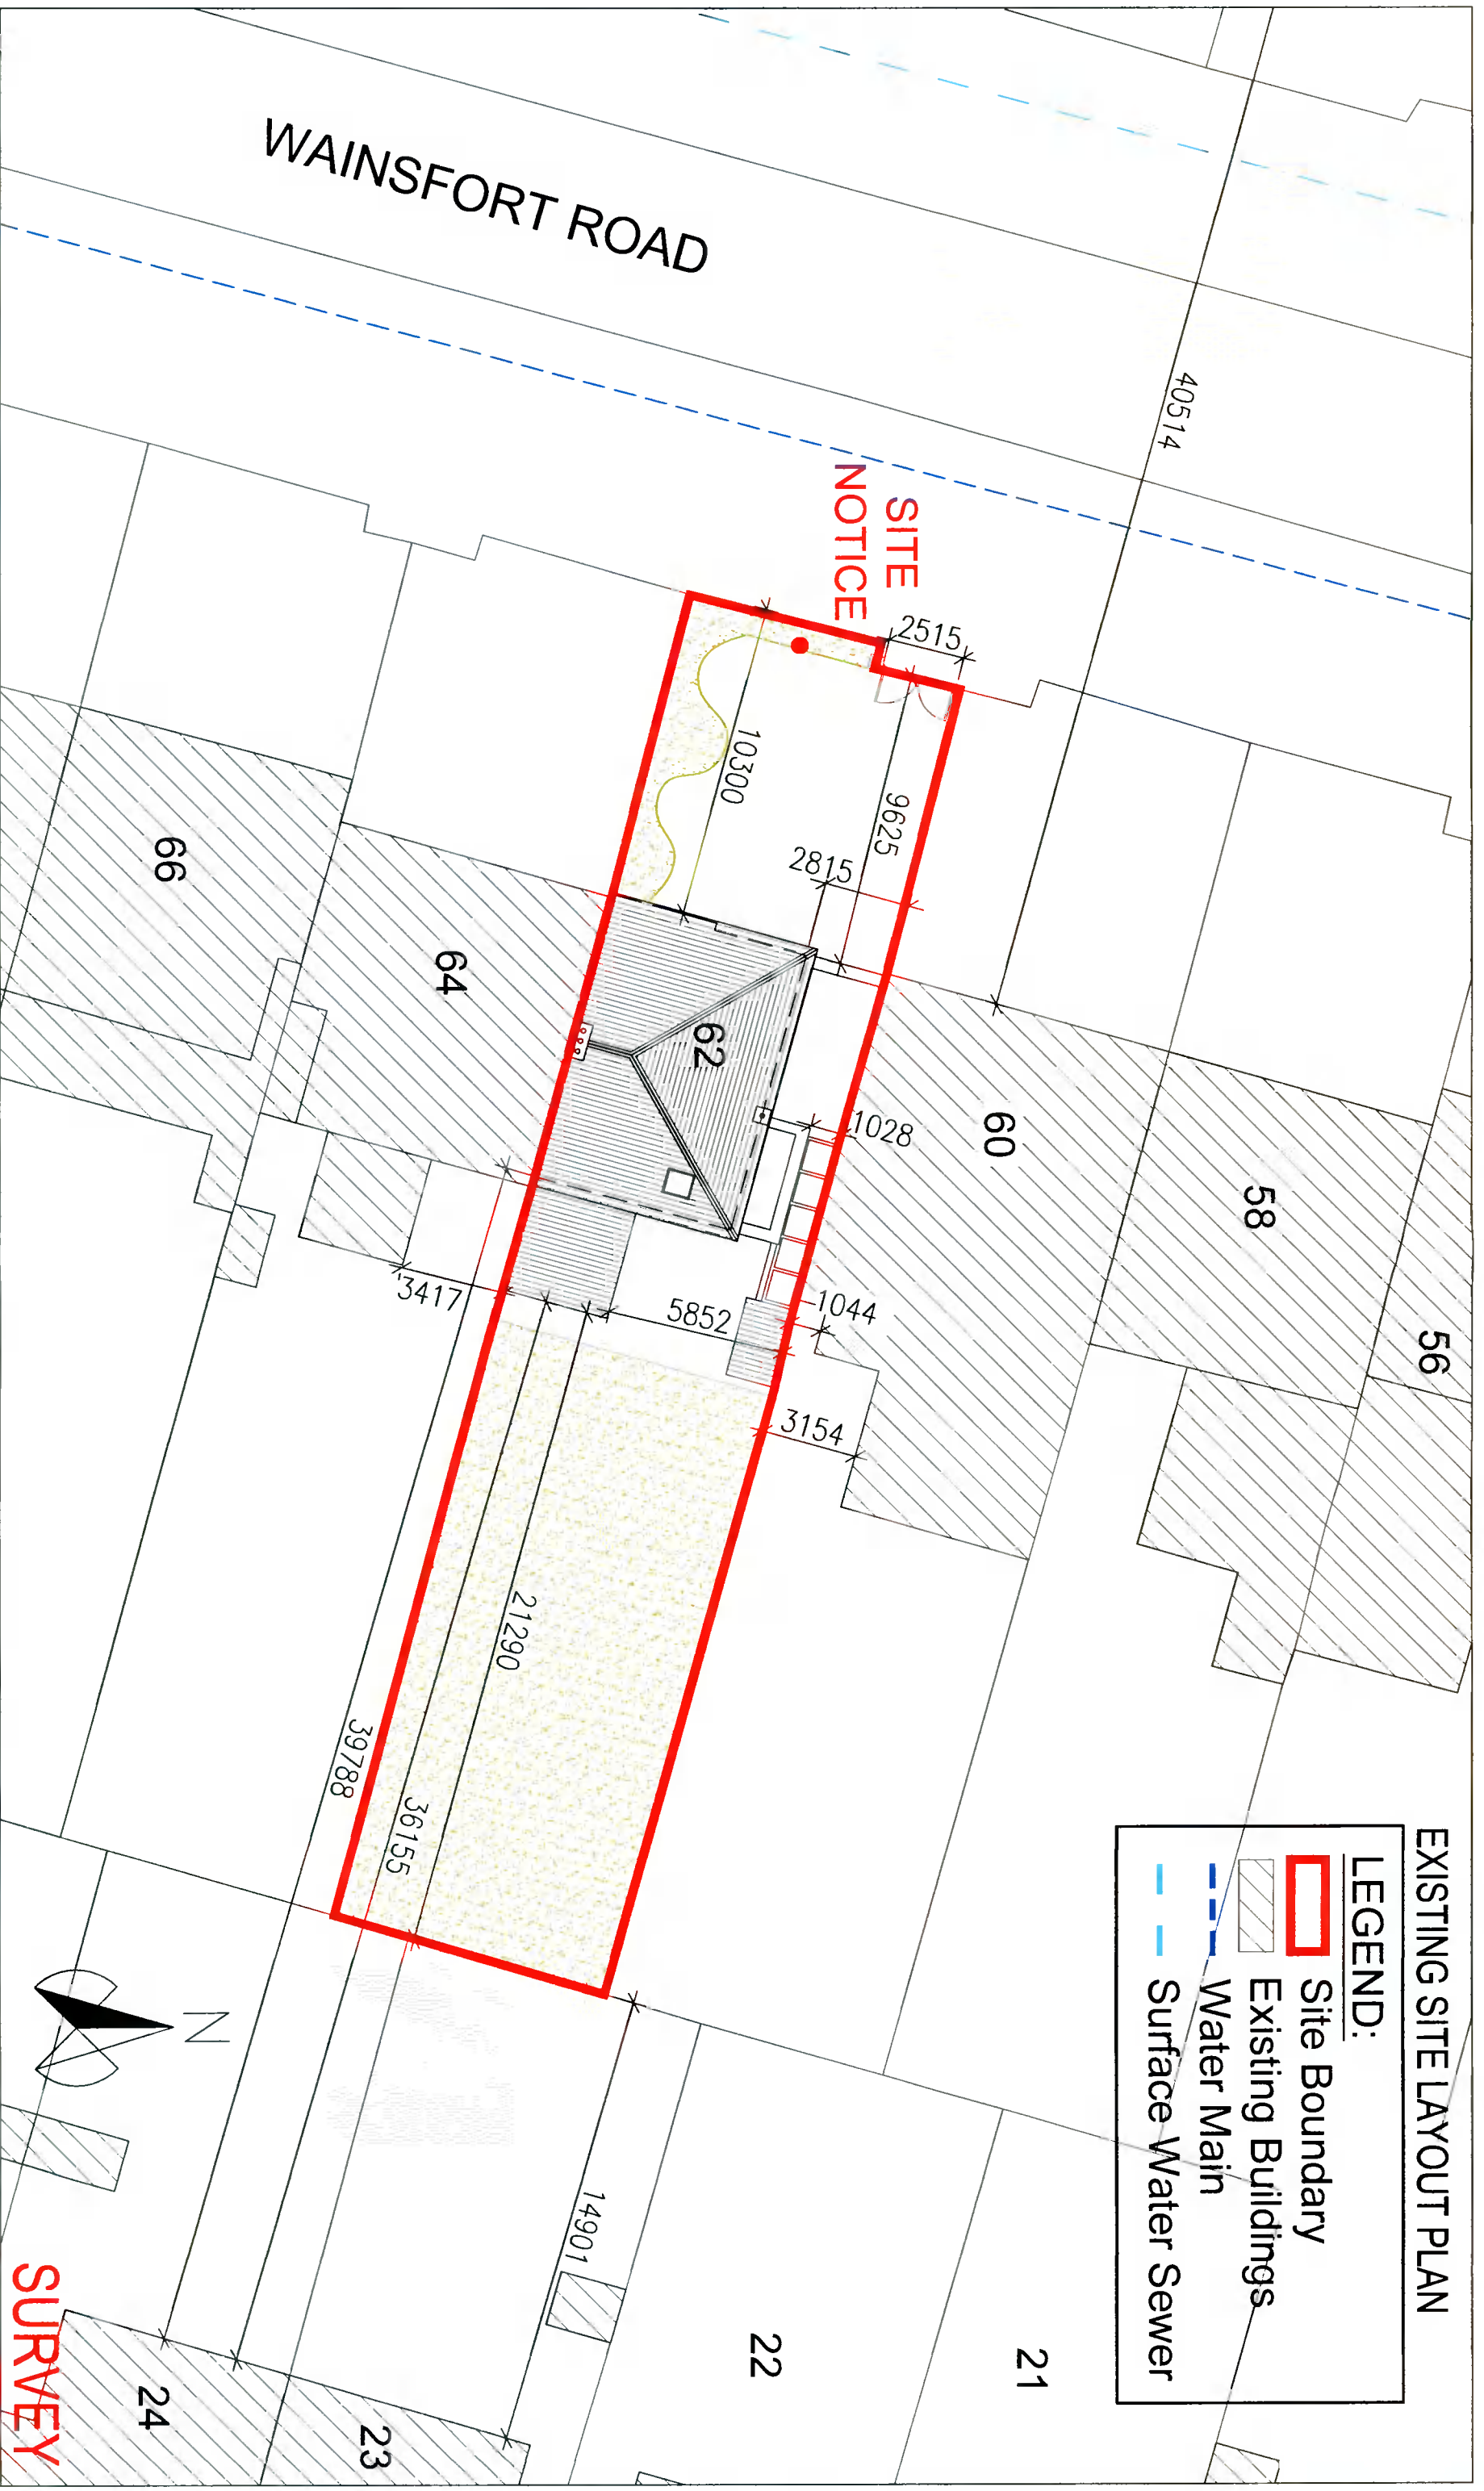

- Notes**
1. Copyright Reserved
  2. Work to figure dimensions only. Do not scale drawing.
  3. The contractor is responsible for checking all levels and dimensions on site and shall refer all discrepancies to the Architect
  4. Where appropriate, for details of r.c. structure, or mechanical and electrical details, see Engineers drawings
  5. Proprietary items shall be fixed in strict accordance with manufacturers instructions
  6. Sizes of proprietary items shall be checked with manufacturer.
  7. The contractor shall be responsible for the coordination of structure, finishes and services.

<b>Project</b>	
<b>ALTERATIONS AND EXTENSION TO 62 WAINSFORT ROAD, TERENCE, D6W Y65</b>	
<b>Drawing Title</b>	Existing Site Layout Plan
<b>Drawing No</b>	21-103/S001
<b>Scale</b>	1:200@A3
<b>Rev</b>	-
<b>Drawn</b>	JL
<b>Date</b>	OCT 2021

**The House Architects**  
 Architecture & Project Management  
[www.thehousearchitects.ie](http://www.thehousearchitects.ie)  
 79 Merrion Square South, Dublin 2,  
 D02 TN 27 tel. 01 507 9990




**SURVEY**

**PROPOSED SITE LAYOUT PLAN**


**LEGEND:**

-  Site Boundary
-  Existing Buildings
-  Water Main
-  Combined Sewer

**Proposed 'AquaCell Eco' SUDS: - Section**

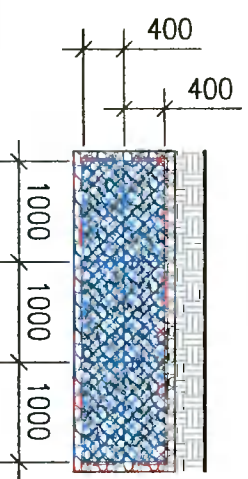

- 300mm min. cover
- 1500mm max. depth
- 100mm course sand base or surround
- Geotextile surround
- 6no. Aquacell units

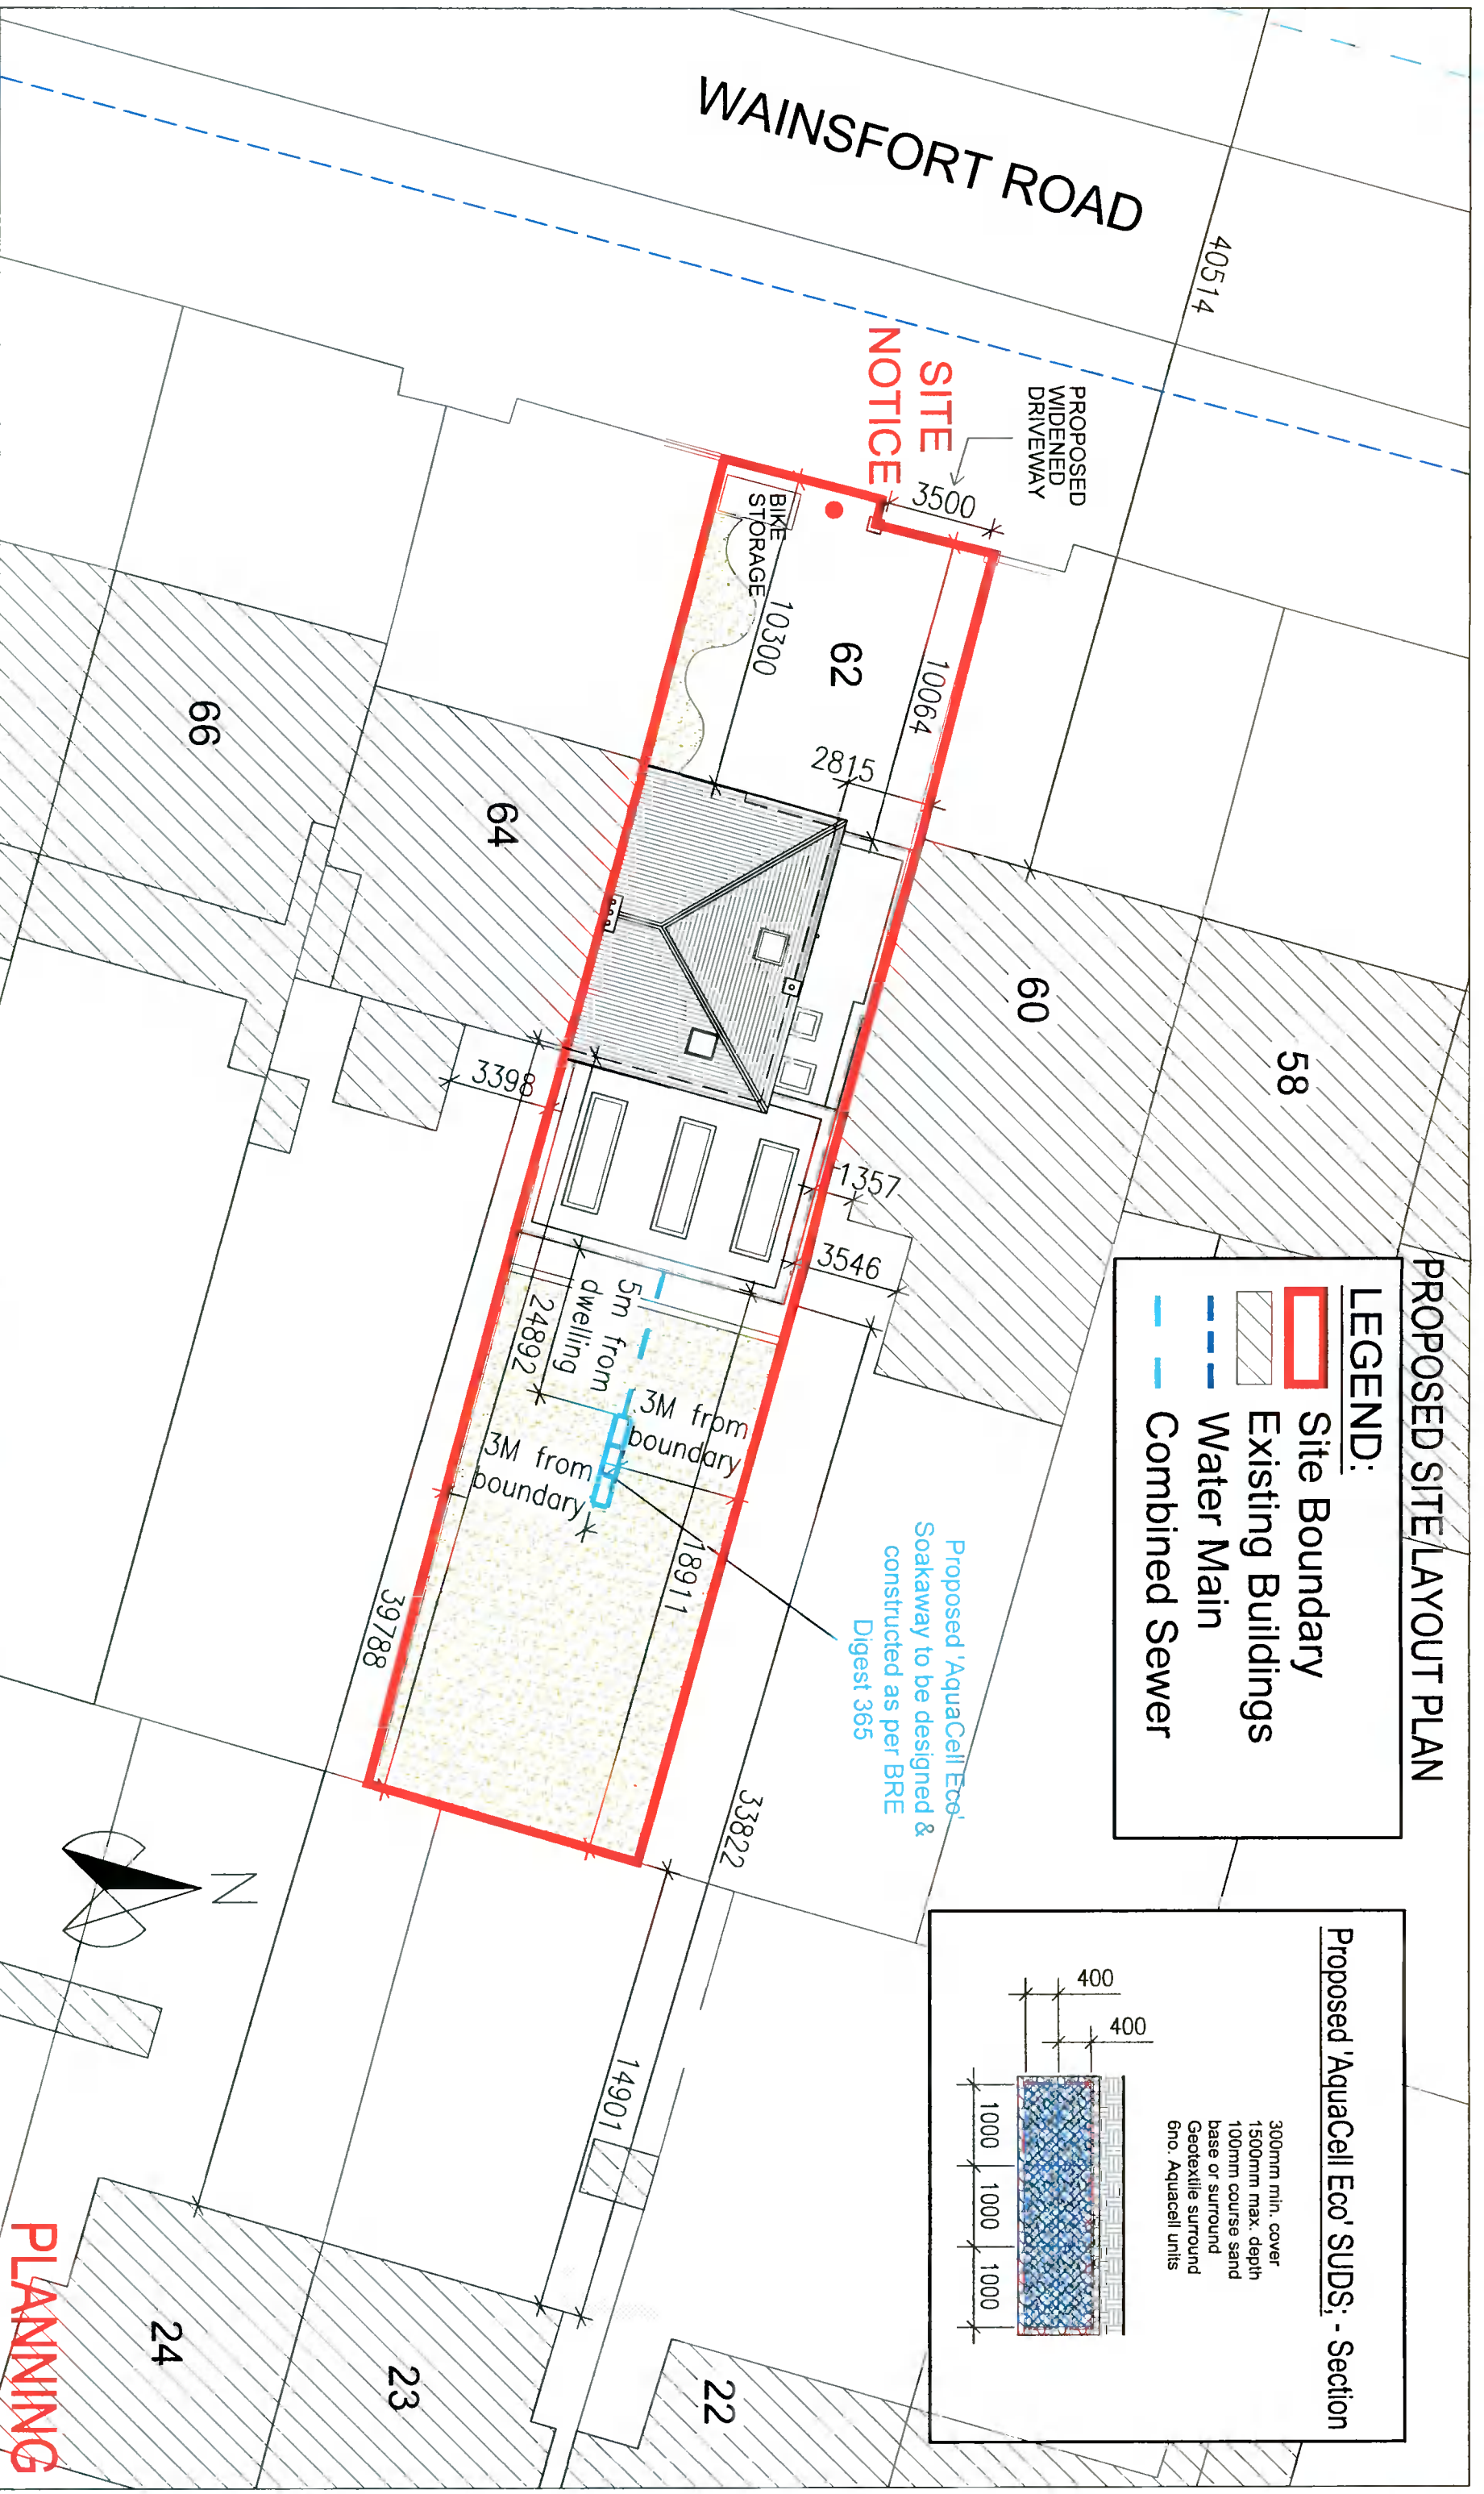

**Notes**

1. Copyright Reserved
2. Work to figured dimensions only. Do not scale drawing.
3. The contractor is responsible for checking all levels and dimensions on site and shall refer all discrepancies to the Architect
4. Where appropriate, for details of c.c. structure, or mechanical and electrical details, see Engineers drawings
5. Proprietary items shall be fixed in strict accordance with manufacturers instructions.
6. Sizes of proprietary items shall be checked with manufacturer.
7. The contractor shall be responsible for the coordination of structure, finishes and services.

Project		ALTERATIONS AND EXTENSION TO 62 WAINSFORT ROAD, TERENCE, D6W YY65	
Drawing Title	Proposed Site Layout Plan		
Drawing No	21-103/P001		
Scale	1:200@A3	Rev	-
Drawn	JL	Date	OCT 2021

**The House Architects**  
Architecture & Project Management

[www.thehousearchitects.ie](http://www.thehousearchitects.ie)

79 Merrion Square South, Dublin 2,  
D02 TN 27 tel. 01 507 9990

**PLANNING**