

PLANNING

The House Architects
 Architecture & Project Management

www.thehousearchitects.ie
 79 Merrion Square South, Dublin 2,
 D02 TN 27 tel: 01 507 9990

Notes

1. Copyright Reserved
2. Work to figured dimensions only. Do not scale drawing.
3. The contractor is responsible for checking all levels and dimensions on site and shall refer all discrepancies to the Architect
4. Where appropriate, for details of r.c. structure, or mechanical and electrical details, see Engineers drawings
5. Proprietary items shall be fixed in strict accordance with manufacturers instructions
6. Sizes of proprietary items shall be checked with manufacturer.
7. The contractor shall be responsible for the coordination of structure, finishes and services.

Project
 ALTERATIONS AND EXTENSION TO
 62 WAINSFORT ROAD, TERENCE, D6W Y665

Drawing Title
 Proposed Sections A-A & B-B



Drawing No
 21-103/P003

Scale
 1:100@A3

Drawn
 JL

Date
 OCT 2021



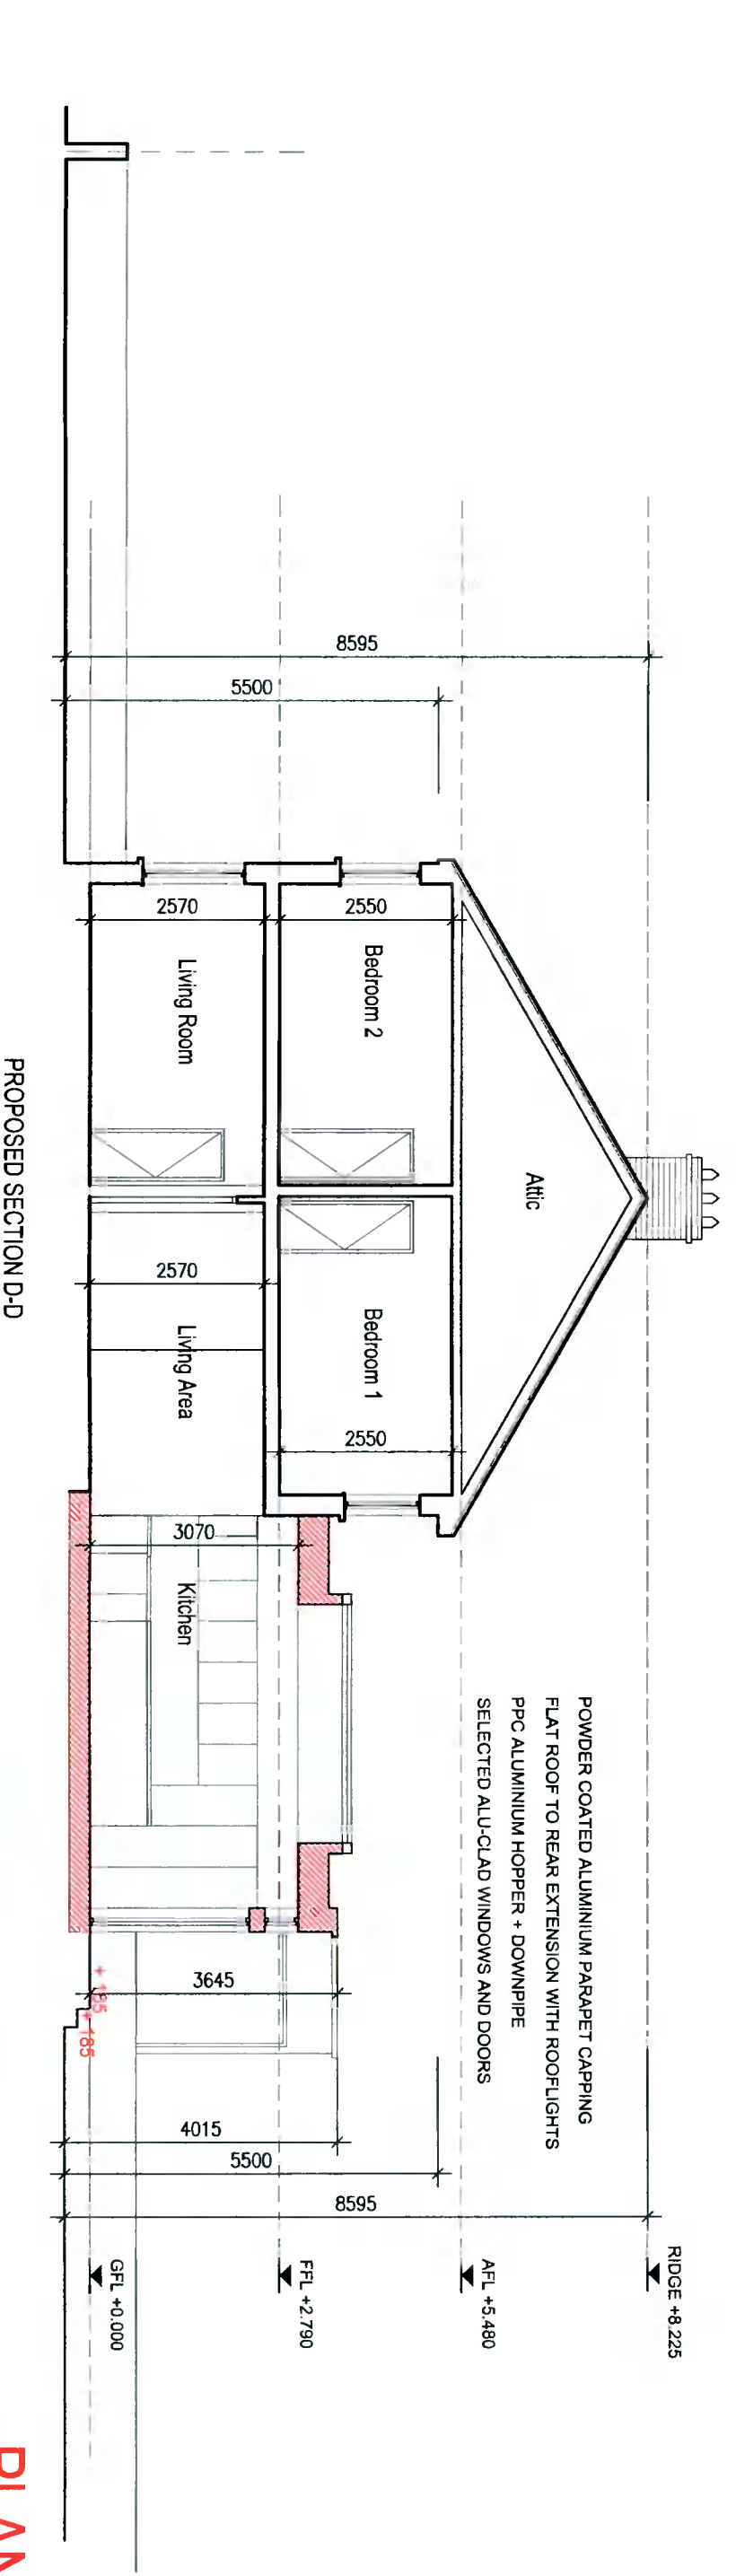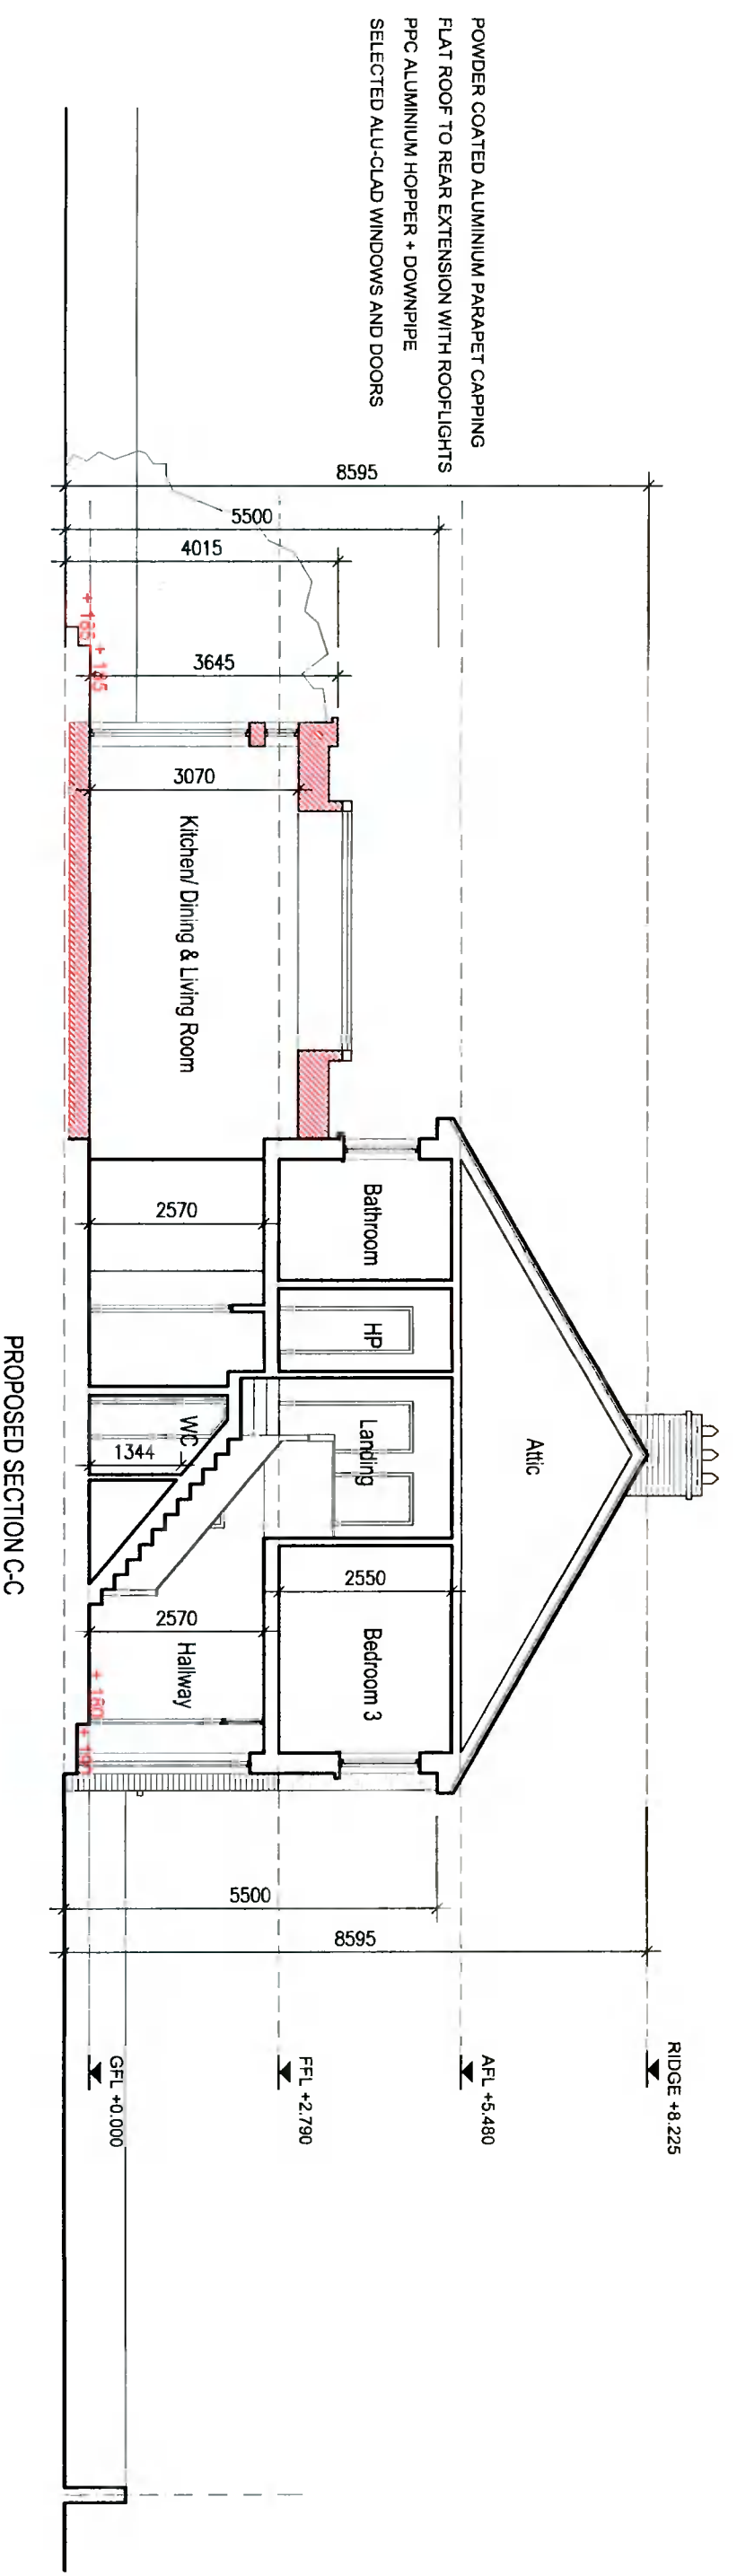


- Notes
1. Copyright Reserved
 2. Work to figured dimensions only. Do not scale drawing.
 3. The contractor is responsible for checking all levels and dimensions on site and shall refer all discrepancies to the Architect.
 4. Where appropriate, for details of r.c. structure, or mechanical and electrical details, see Engineers drawings
 5. Proprietary items shall be fixed in strict accordance with manufacturers instructions
 6. Sizes of proprietary items shall be checked with manufacturer.
 7. The contractor shall be responsible for the coordination of structure, finishes and services

Project		ALTERATIONS AND EXTENSION TO 62 WAINSFORT ROAD, TERENCE, D6W Y665	
Drawing Title		Proposed Sections C-C & D-D	
Drawing No		21-103/P004	
Scale	Rev	Drawn	Date
1:100@A3	-	JL	OCT 2021

The House Architects
 Architecture & Project Management
www.thehousearchitects.ie
 79 Merrion Square South, Dublin 2,
 D02 TN 27 tel: 01 507 9990



PLANNING