




FRONT ELEVATION

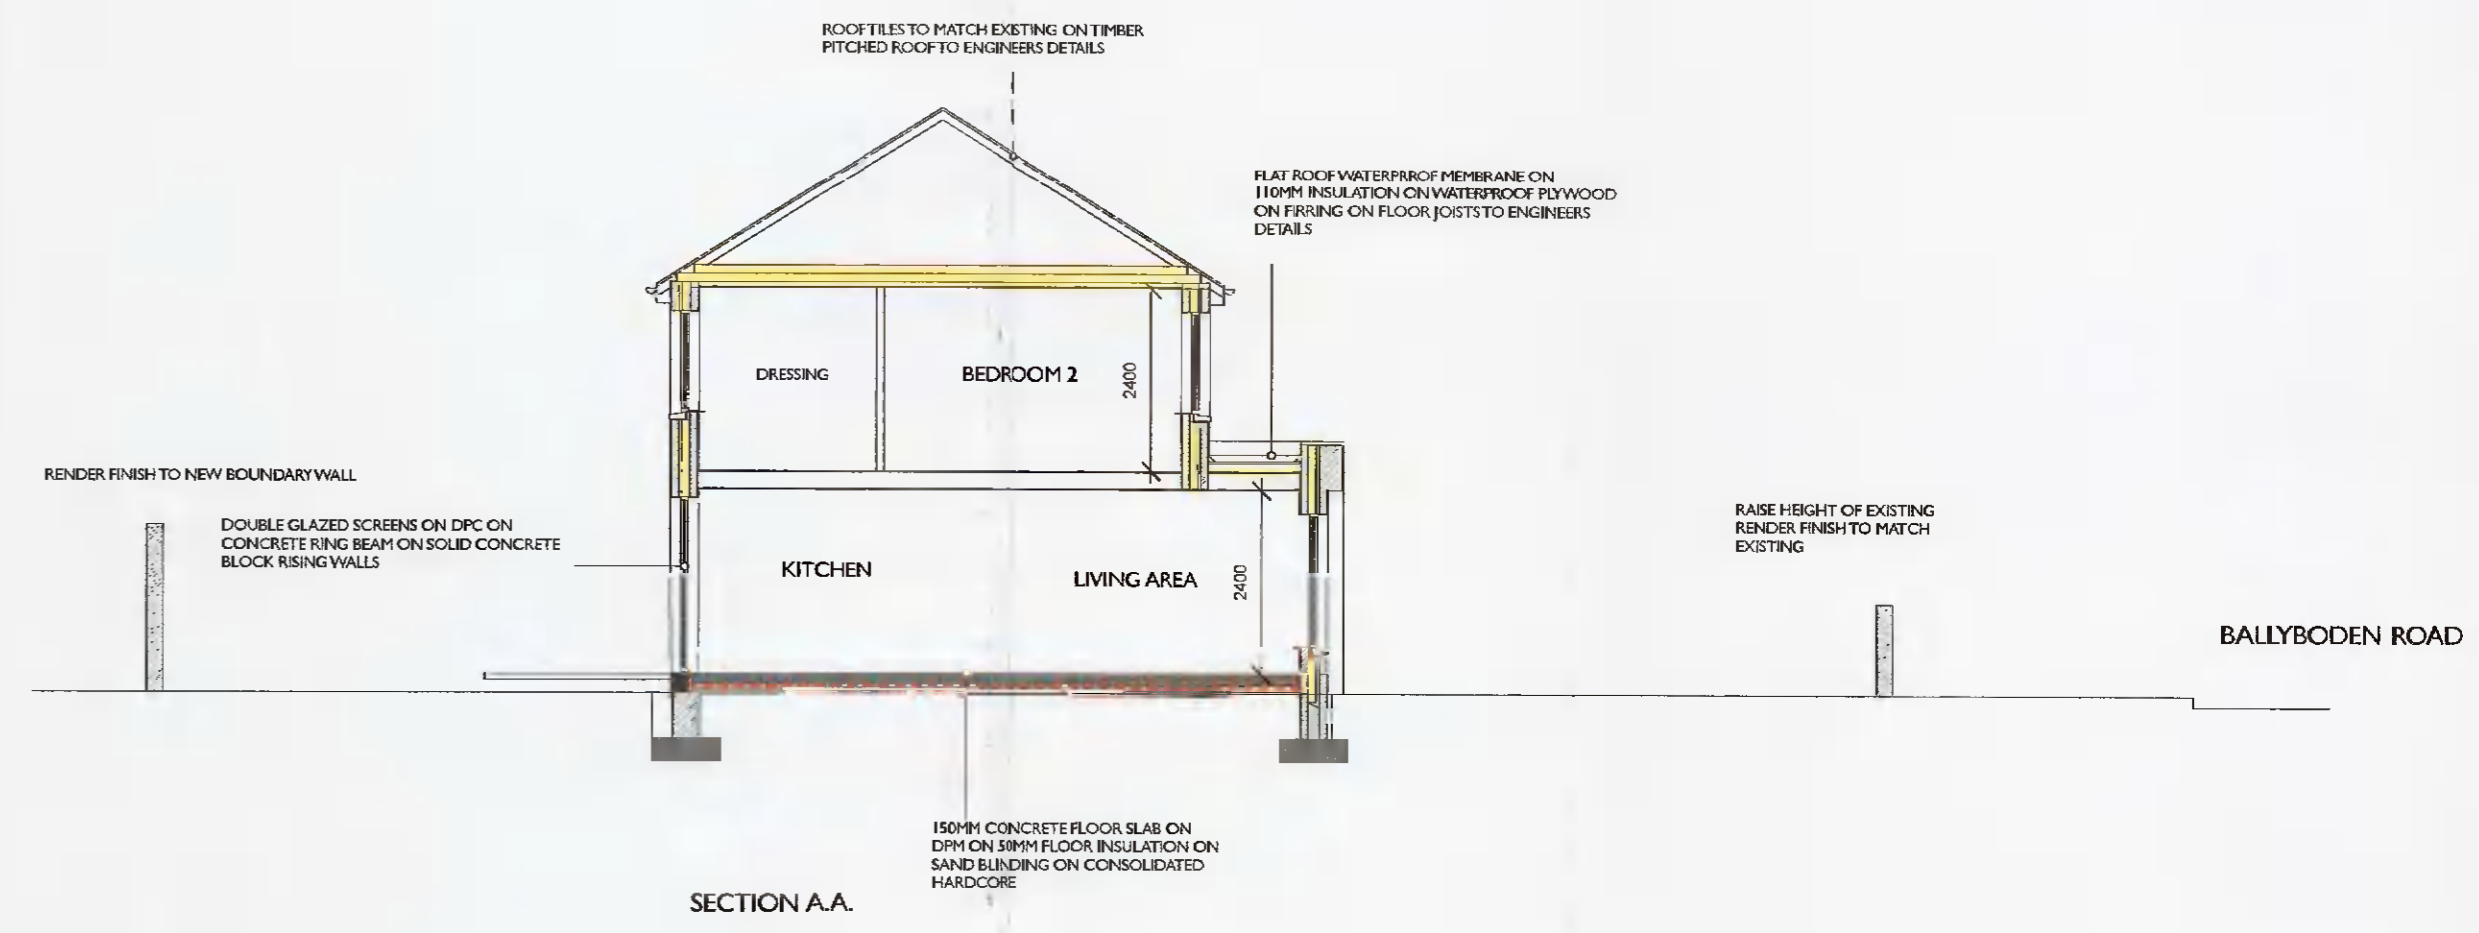


SECTION A.A.

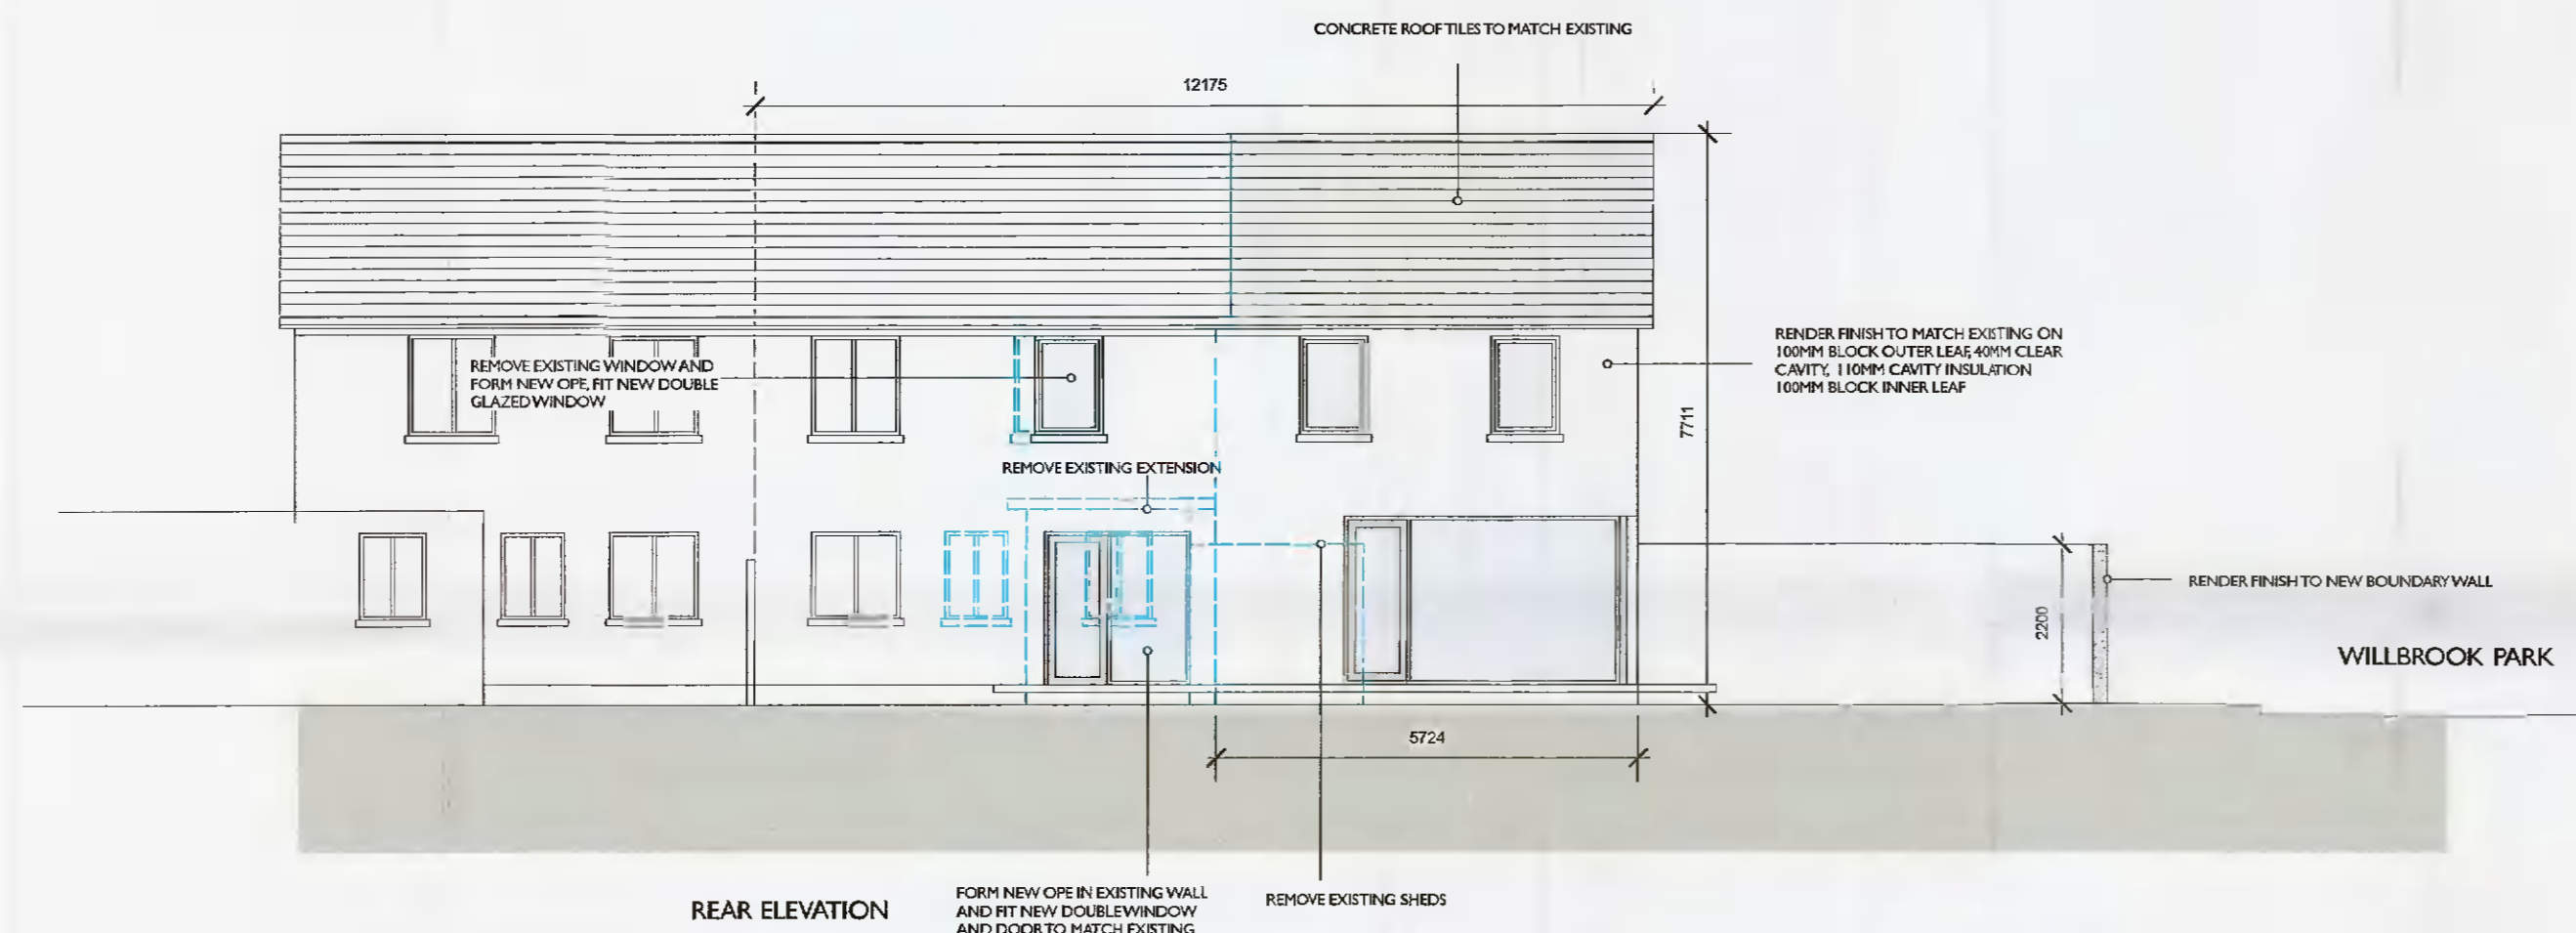


REAR ELEVATION

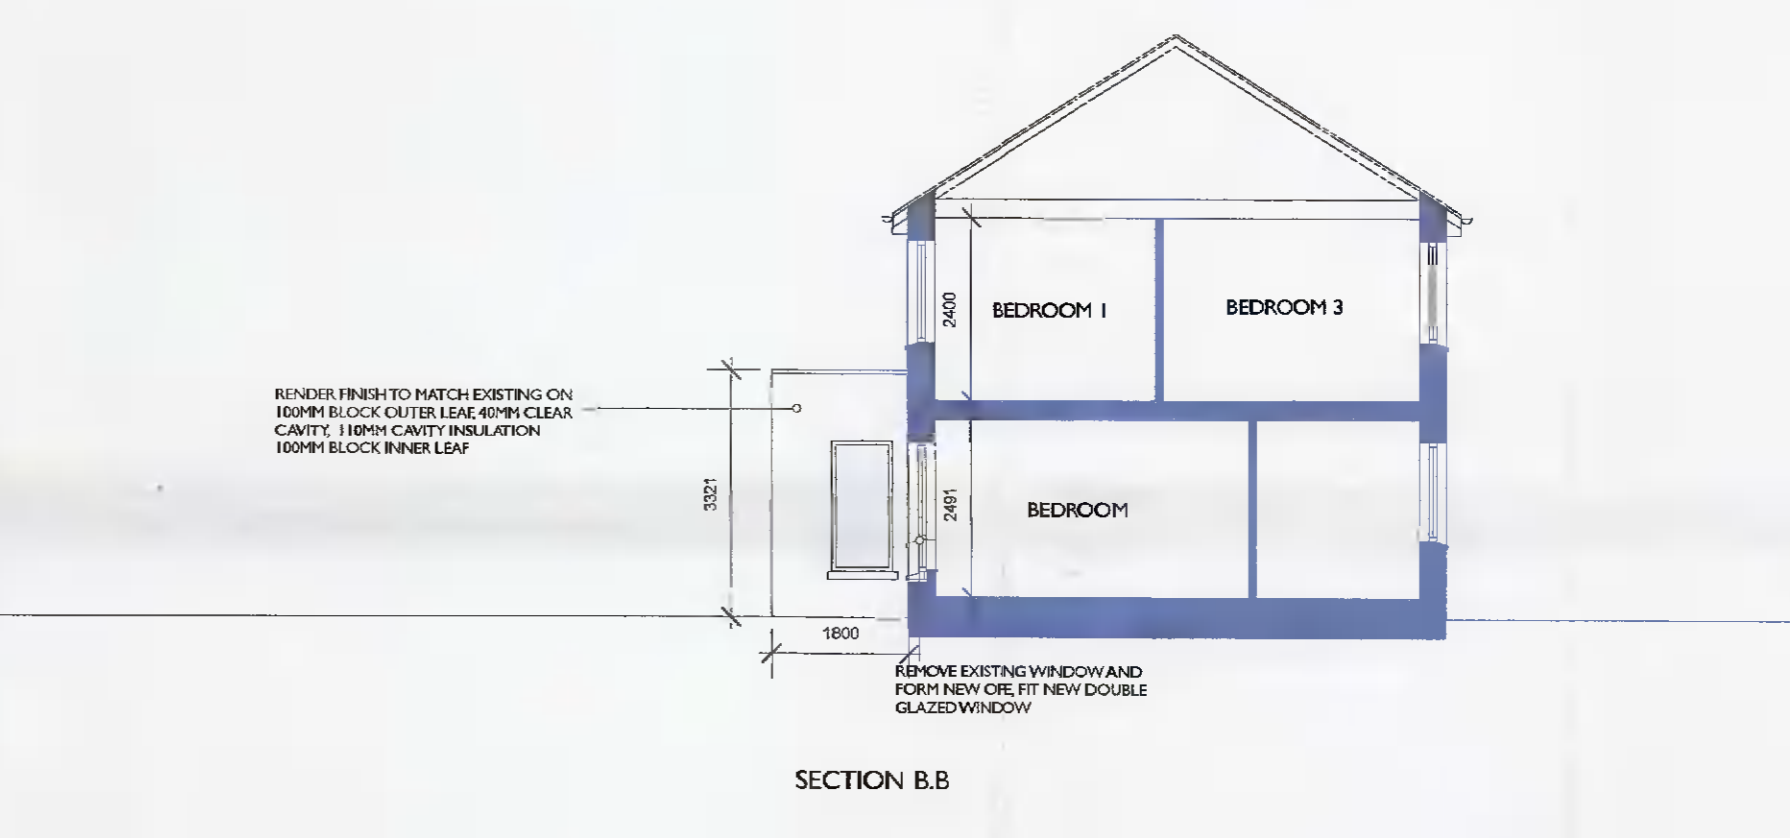

SECTION B.B.

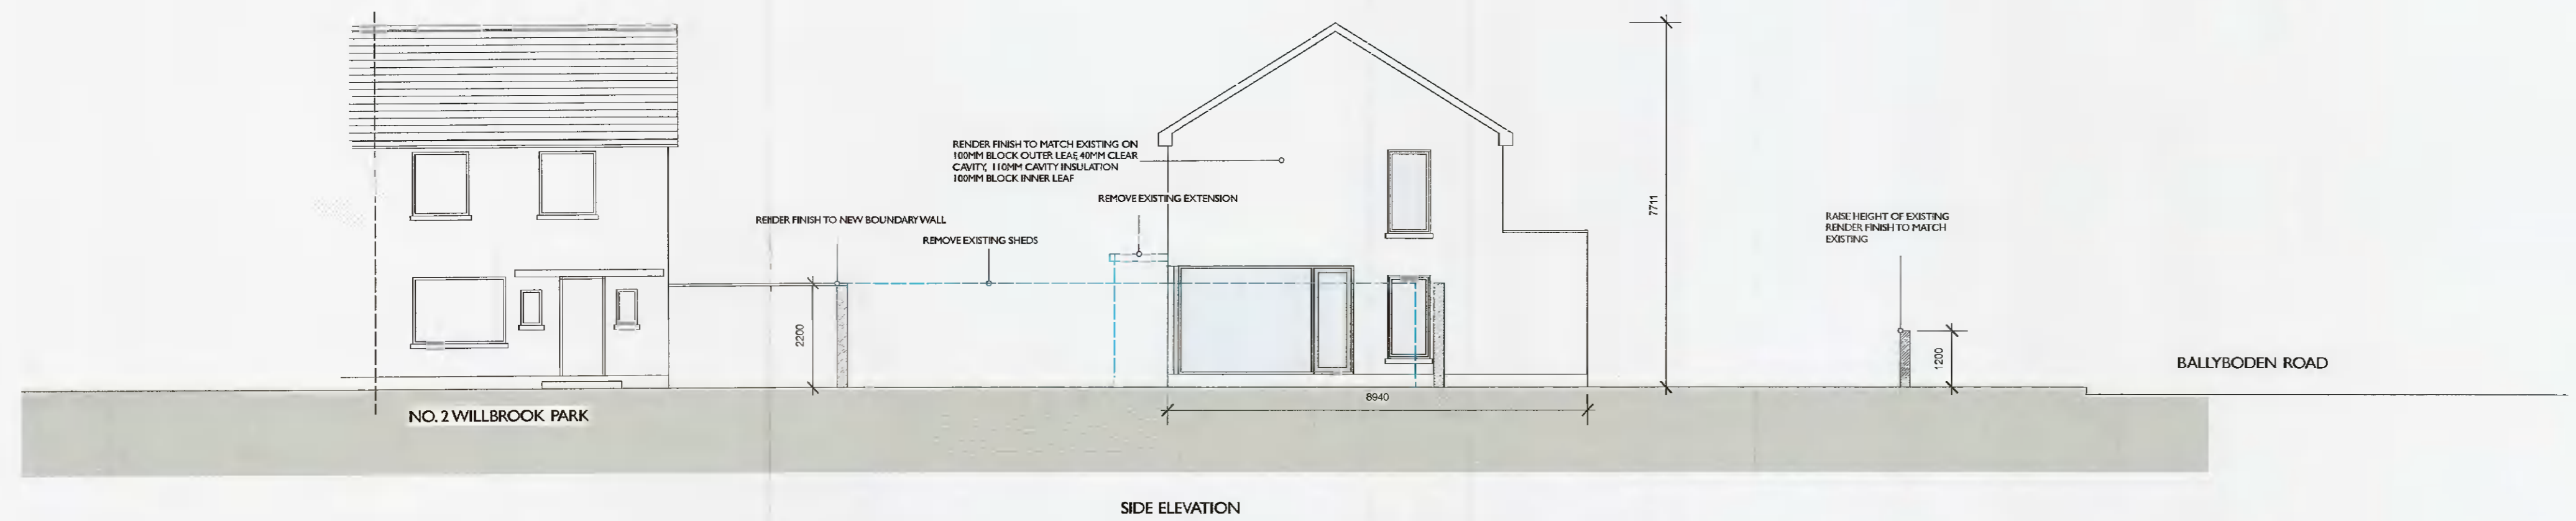

SIDE ELEVATION

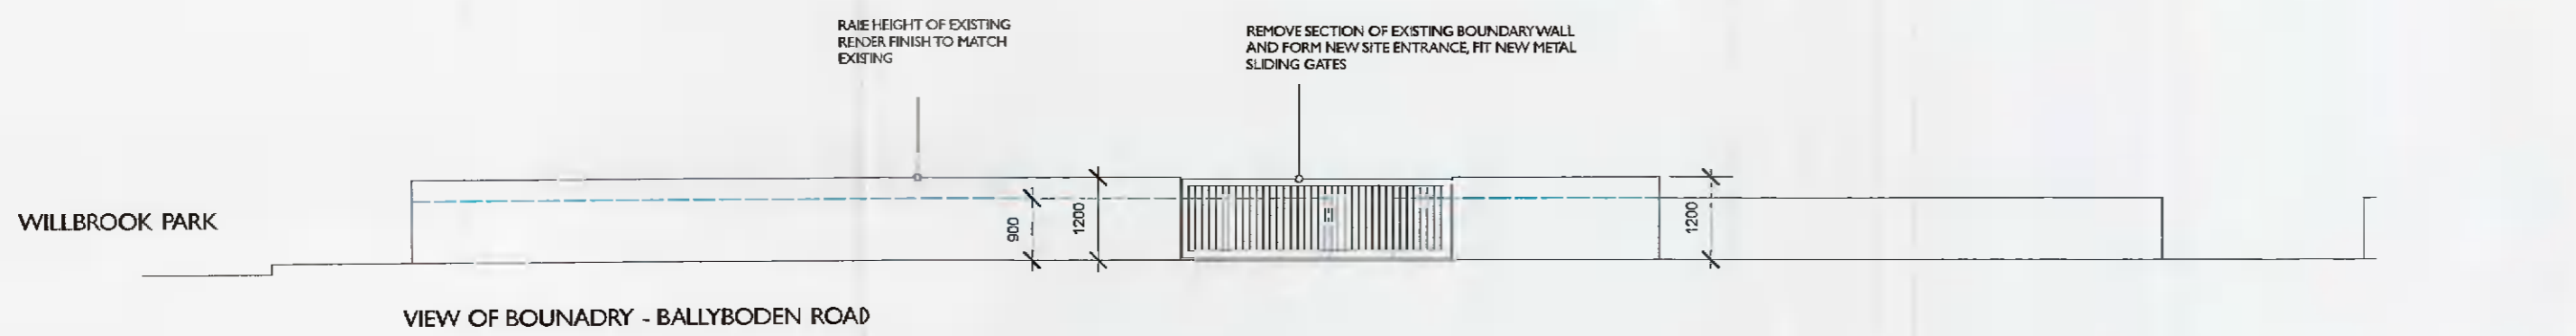

VIEW OF BOUNDARY - BALLYBODEN ROAD



VIEW OF BOUNDARY - WILLBROOK PARK

PLANNING APPLICATION

REV.	DATE	DESCRIPTION
PROJECT NO.27 BALLYBODEN ROAD		
TITLE ELEVATIONS & TYPICAL SECTIONS		
CLIENT ALAN WALSH		
EMD Architects 107 Ludford Road, Ballinteer, Dublin 16, Ireland p. +353 1 2967948 e. +353 1 2960811 o. info@emdarchitects.com		
SCALE	DATE	DRG. No.
1:100 @ A1	OCT 2021	2966-PA02