


Based on a combination of OS MAP sheet 3391-17 (Order no 50215272\_1) and survey

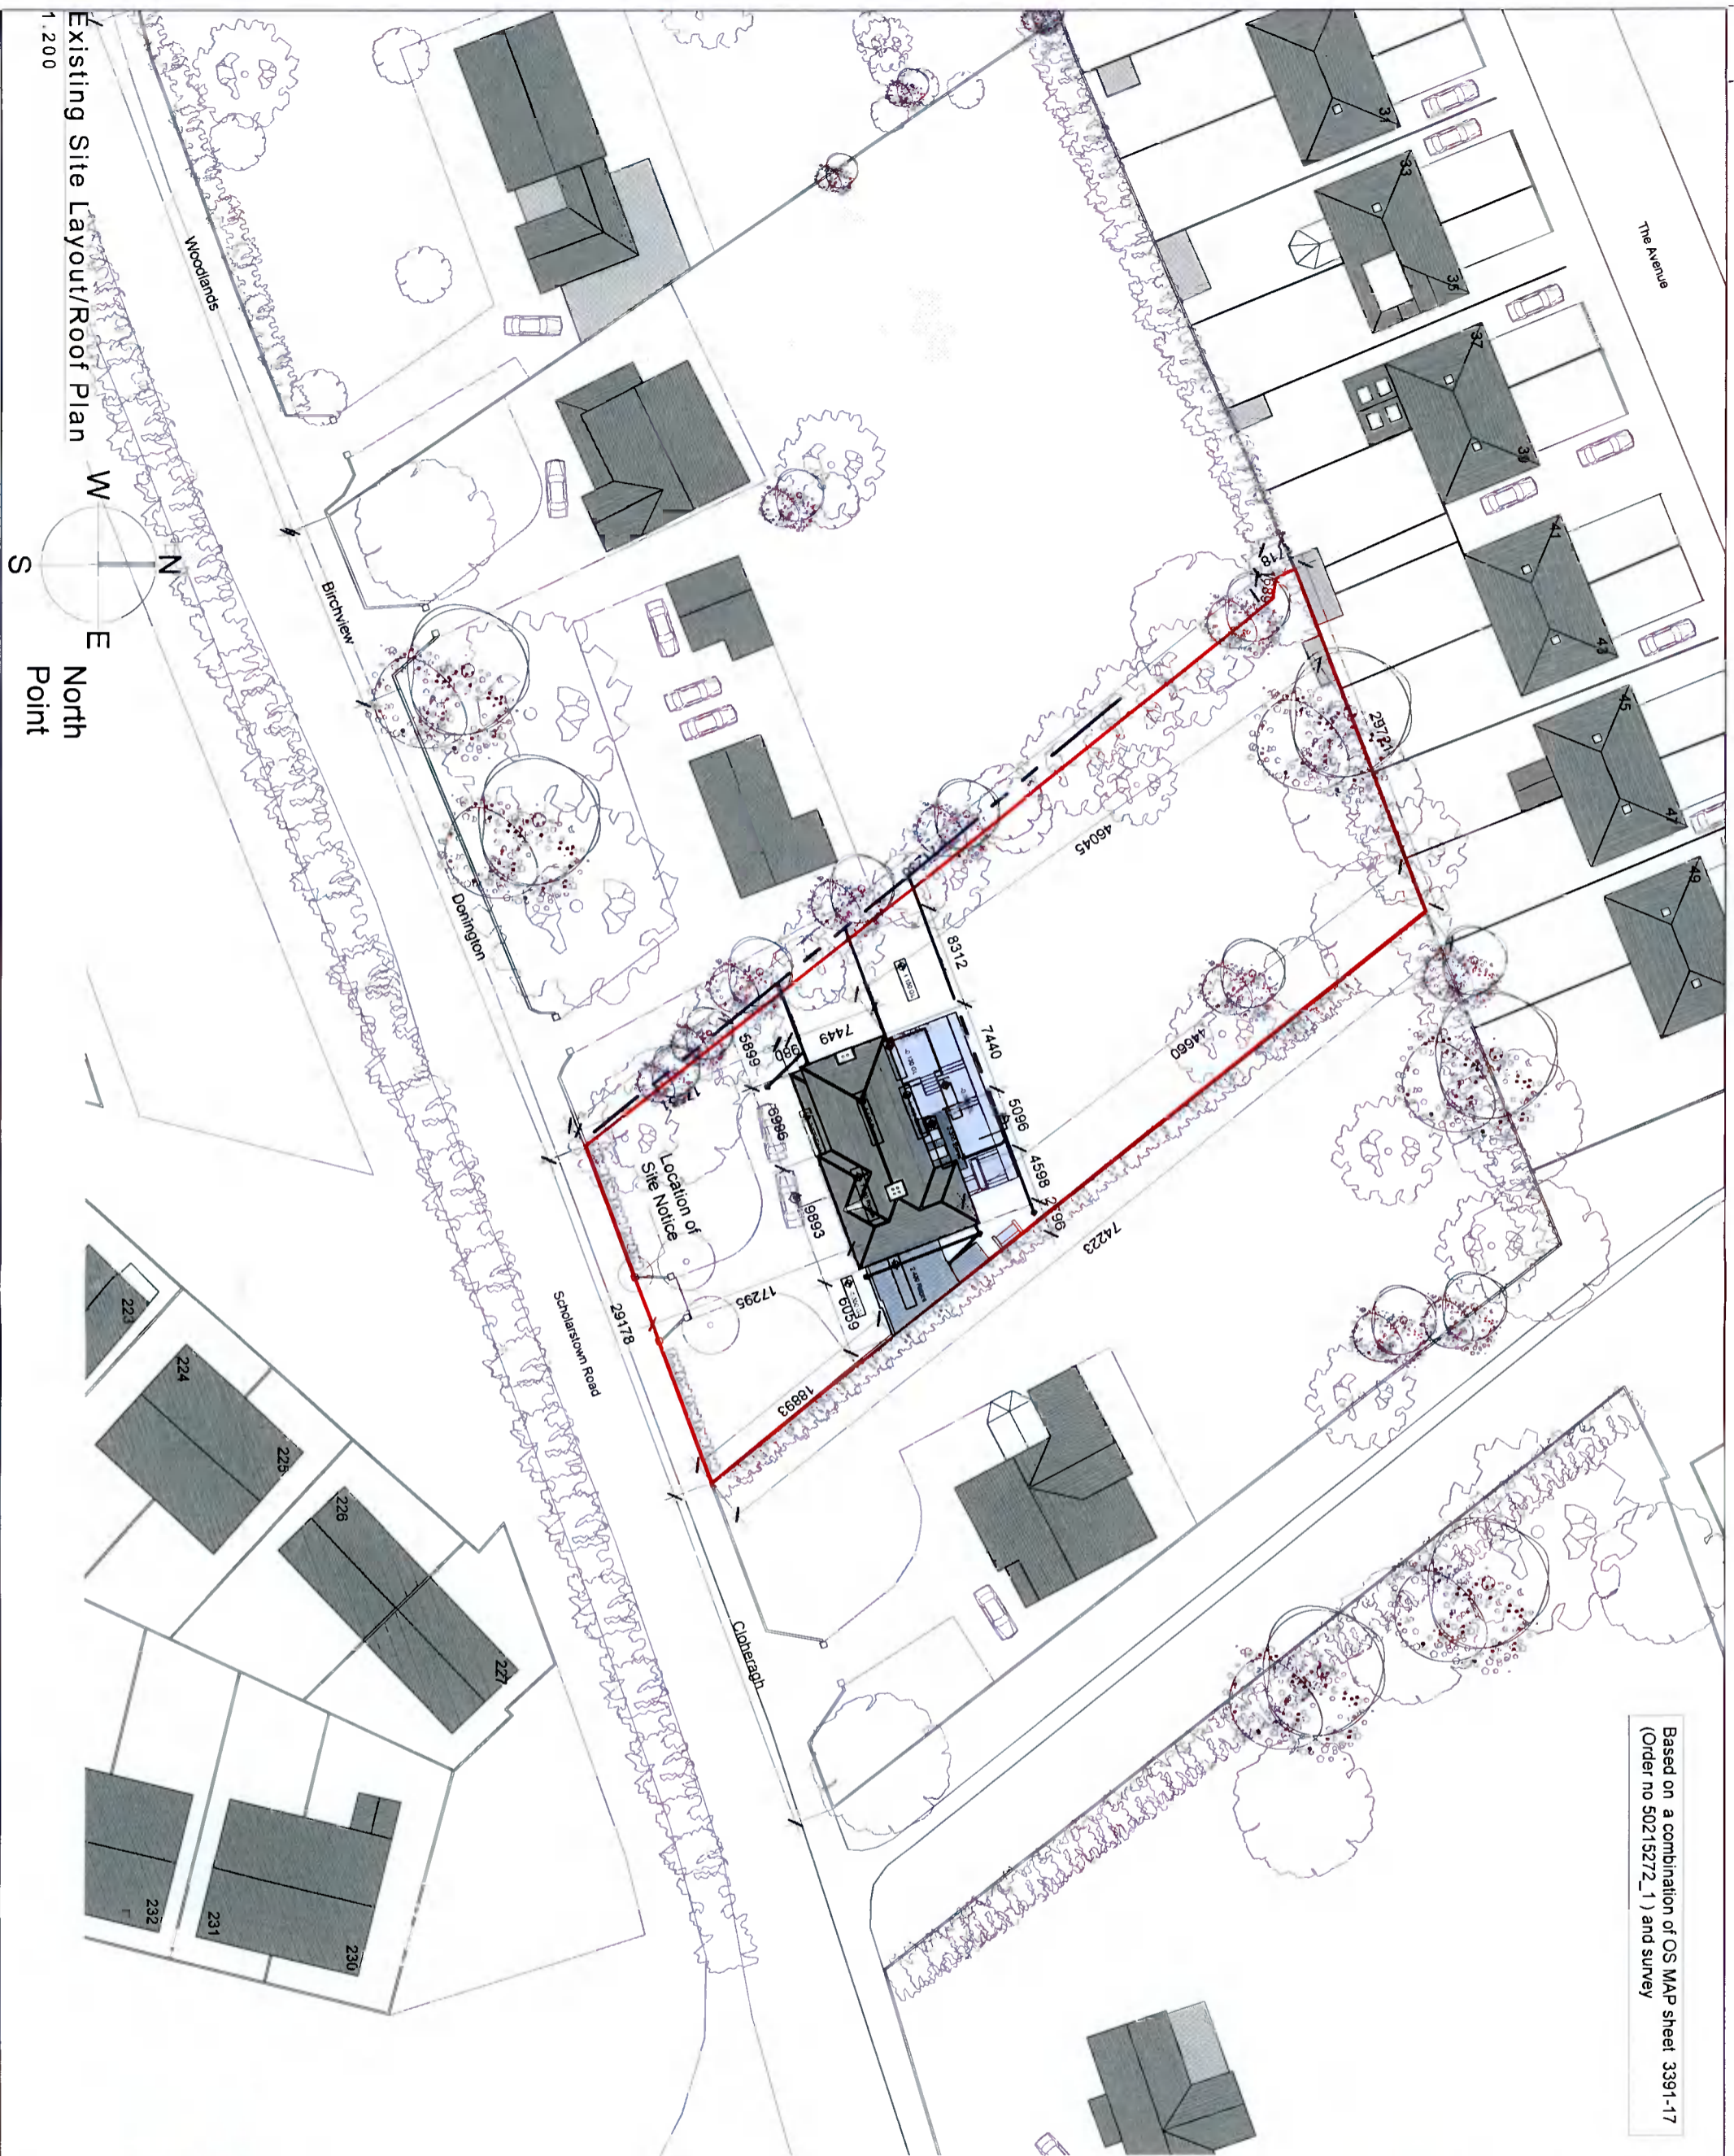

DO NOT SCALE - USE FIGURED DIMENSIONS ONLY.  
 ALL DIMENSIONS TO BE CHECKED ON THE GROUND TO CONSTRUCTION AND ANY DISCREPANCY TO BE HIGHLIGHTED BY CONTRACTOR.  
 THIS DRAWING IS TO BE READ IN CONJUNCTION WITH ALL RELEVANT SPECIFICATIONS AND DRAWINGS.  
 ALL LEVELS ARE TO FINISHED LEVELS UNLESS OTHERWISE INDICATED.  
 SURFACE TO BE LEVELLED UNLESS OTHERWISE INDICATED.  
 CONSTRUCTION NOT KNOWN AT ICHERAM DESIGN STAGE.  
 THESE PLANNING ARE NOT FOR CONSTRUCTION.  
 ALL SETTING OUT AND DIMENSIONS TO BE AGREED ON SITE BASED ON CONSTRUCTION DRAWINGS.

**LEGEND**

- indicates site boundary
- indicates proposed demolition
- indicates proposed works
- indicates retention elements

Ref. No.	Description	Date
PP.01	Stand for Planning Permission	19.10.21
Revision	Description	Date

Drawn by: **PLANNING PERMISSION**

**GENERAL ARRANGEMENT**

**BRIGHT DESIGN ARCHITECTS**

01 269 6860 • info@bdc.ie • www.bdc.ie  
 4 Sackfield Park, Doonstown, Dooctrock, Co. Dublin

Project: Hillfield House, Scherstown Road, Dublin 16 D16 XN8

Site: **EXISTING LAYOUT SITE PLAN**

Scale: 1:200  
 Date: 30.07.21  
 Drawing number: 18059 101  
 Revision: PP. 01

© Copyright: Bright Design Architects 2018  
 The drawing or design may not be reproduced without permission.

Existing Site Layout/Roof Plan  
 1:200

