


NOTES

DO NOT SCALE - USE FIGURED DIMENSIONS ONLY.  
 ALL DIMENSIONS TO BE CHECKED ON SITE PRIOR TO CONSTRUCTION AND ANY DISCREPANCIES TO BE HIGHLIGHTED BY CONTRACTOR.  
 THIS DRAWING IS TO BE READ IN CONJUNCTION WITH ALL RELEVANT SPECIFICATIONS AND DRAWINGS.  
 ALL LEVELS ARE TO FINISHED LEVELS UNLESS OTHERWISE INDICATED.  
 SUBJECT TO PERTINENT DESIGN REGULATIONS AND PLANNING CONDITIONS NOT KNOWN AT SCHEME DESIGN STAGE.  
 THESE DRAWINGS ARE NOT FOR CONSTRUCTION.  
 ALL SETTING OUT AND DIMENSIONS TO BE AGREED ON SITE BASED ON CONSTRUCTION DRAWINGS.

LEGEND

- indicates site boundary
- indicates proposed demolition
- indicates proposed works
- indicates retention elements

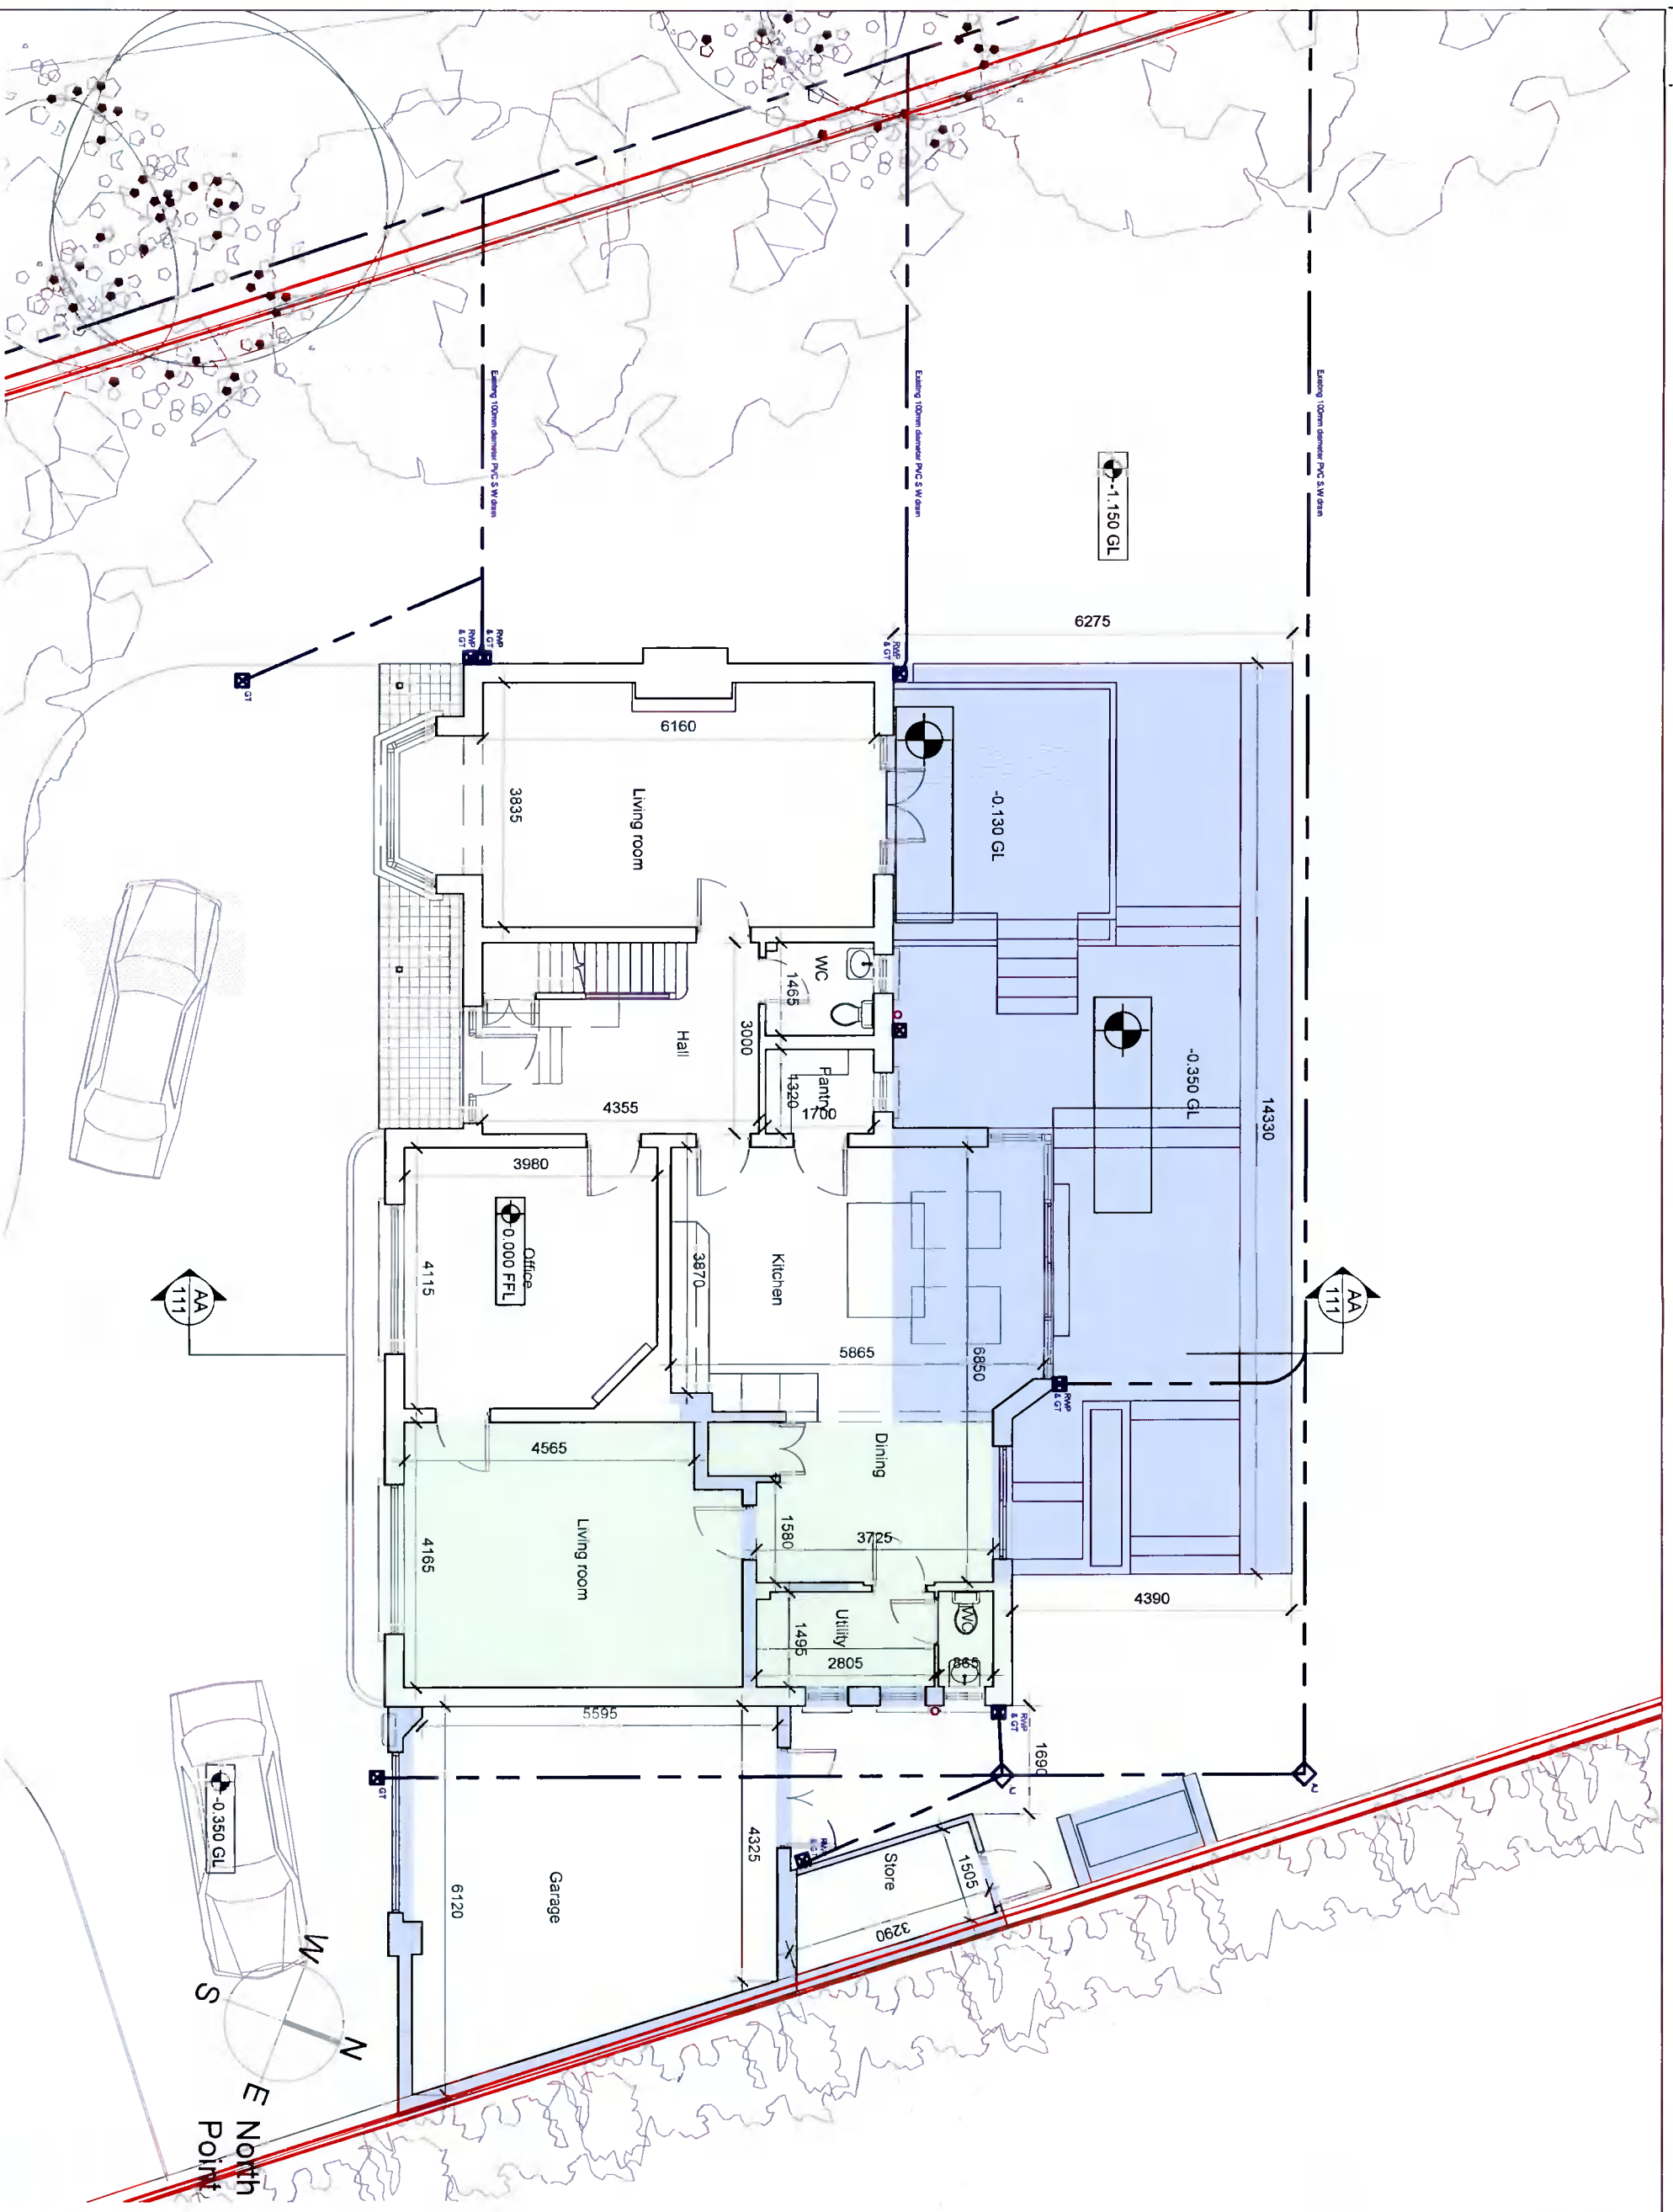

Existing Ground Floor Plan

1.100

**GENERAL ARRANGEMENT**



**BRIGHT DESIGN ARCHITECTS**  
 01 269 5860 • info@bdc.ie • www.bdc.ie  
 4 seafield park, boolestown, blackrock, co. dublin

Project: Highfield House, Southfield, Dublin 15, D15 XWB  
 Date: 30/11/21 | Scale: 1:100 @ A3 | Drawn by: JK  
**EXISTING GROUND FLOOR PLAN**  
 Drawing Number: **18059 103** | PP. 01  
 © Bright Design Architects Ltd. This drawing is design only and reproduced without permission.

DO NOT SCALE - USE FIGURED DIMENSIONS ONLY.  
 ALL DIMENSIONS TO BE CHECKED ON SITE PRIOR TO CONSTRUCTION AND ANY DISCREPANCIES TO BE HIGHLIGHTED BY THIS DRAWING IS TO BE READ IN CONJUNCTION WITH ALL RELEVANT SPECIFICATIONS AND DRAWINGS.  
 ALL LEVELS ARE TO FINISHED LEVELS UNLESS OTHERWISE INDICATED.  
 DIMENSIONS ARE NOT FOR CONSTRUCTION.  
 FINISH DRAWINGS ARE NOT FOR CONSTRUCTION.  
 ALL SETTING OUT AND DIMENSIONS TO BE AGREED ON SITE BASED ON CONSTRUCTION DRAWINGS.

LEGEND

- indicates site boundary
- indicates proposed demolition
- indicates proposed works
- indicates retention elements



Existing First Floor Plan  
 1:100

GENERAL ARRANGEMENT

PLANNING PERMISSION

| Reference | Description                    | Date     |
|-----------|--------------------------------|----------|
| PP 01     | Issued for Planning Permission | 19/10/21 |
| PP 01     | Revised                        | 19/10/21 |



**BRIGHT DESIGN ARCHITECTS**  
 01 269 6860 • info@bdad.ie • www.bdad.ie  
 4 scallie park, boolestown, duncree, co. dublin  
 Project: 18058 104 PP. 01  
 Date: 30/07/21  
 Scale: 1:100 @ A3  
 Drawing number: 18058 104 PP. 01  
 Revision: 18058 104 PP. 01