


NOTES

DO NOT SCALE - USE DIMENSIONS ONLY.
 ALL DIMENSIONS TO BE CHECKED ON SITE PRIOR TO CONSTRUCTION AND ANY DISCREPANCIES TO BE HIGHLIGHTED BY THIS DRAWING IS TO BE READ IN CONJUNCTION WITH ALL RELEVANT SPECIFICATIONS AND DRAWINGS.
 ALL LEVELS ARE TO FINISHED LEVEL UNLESS OTHERWISE INDICATED.
 SUBJECT TO RELATED DESIGN, STRUCTURE AND PLANNING APPROVALS AND CONDITIONS.
 THESE DIMENSIONS ARE NOT FOR CONSTRUCTION ON SITE BASED ON CONSTRUCTION DRAWINGS.

LEGEND

- indicates site boundary
- indicates proposed demolition
- indicates proposed works
- indicates retention elements
- indicates foul drainage
- indicates surface water

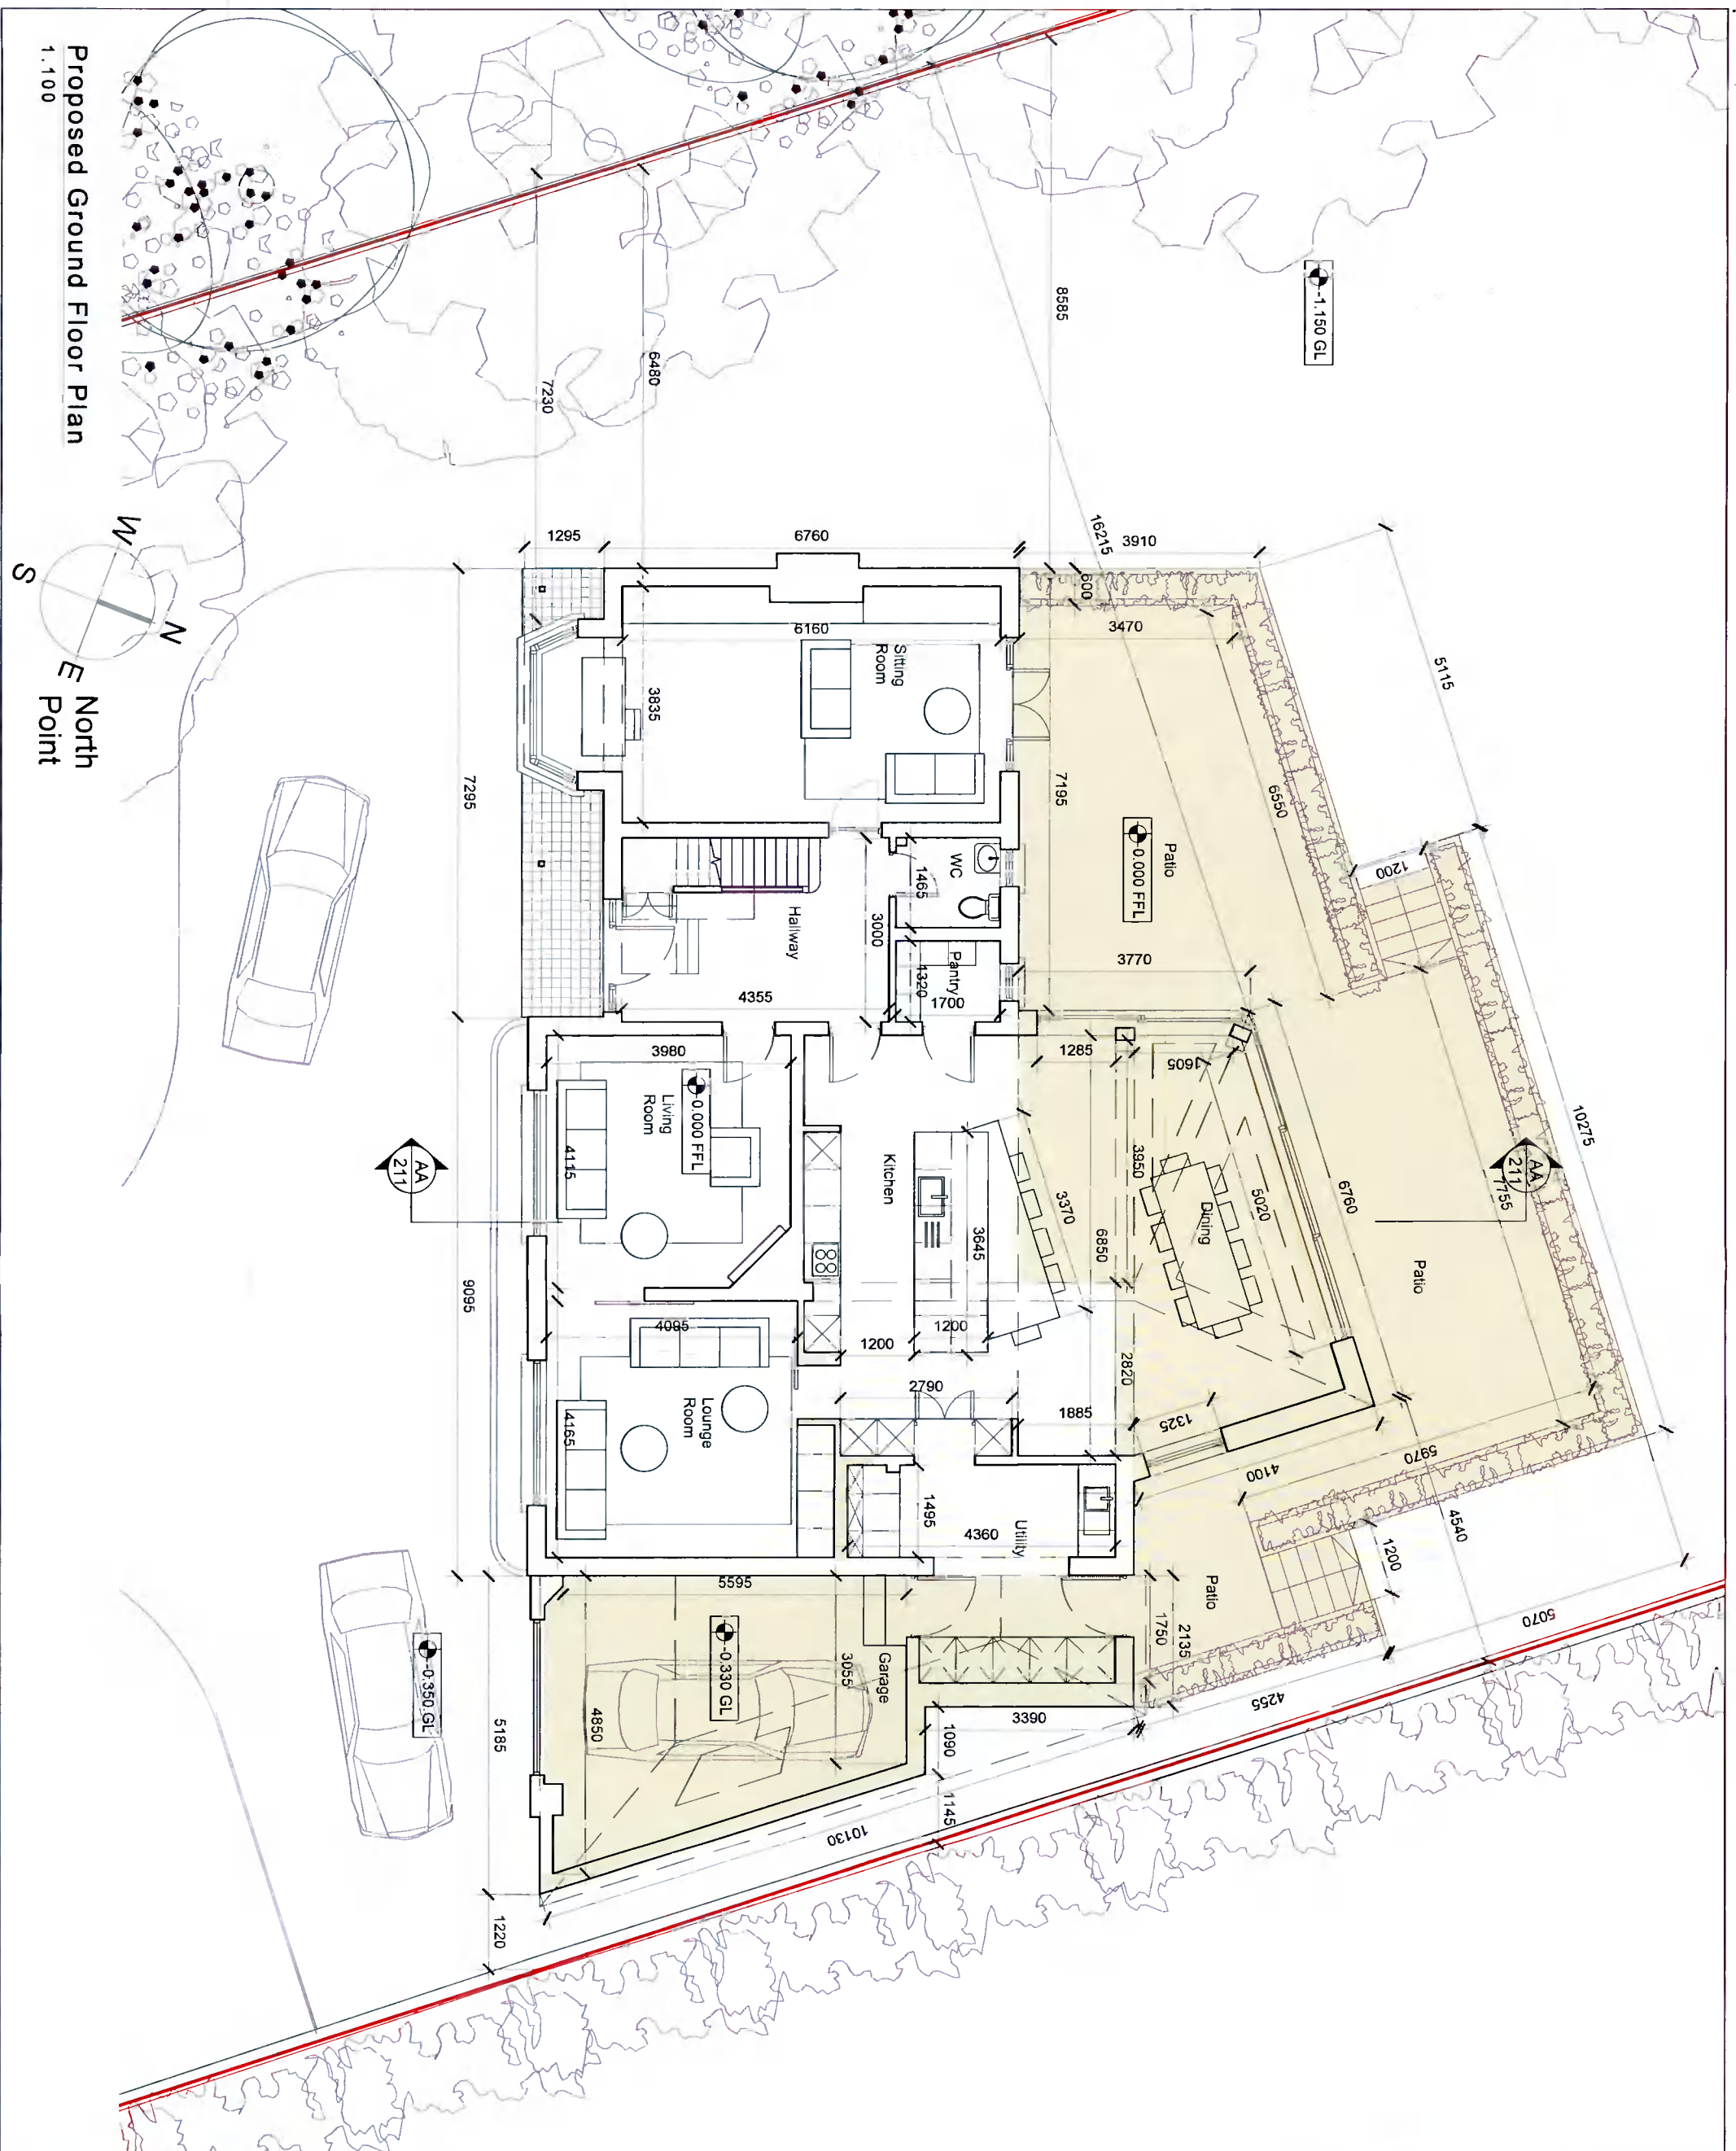

Proposed Ground Floor Plan
 1:100

GENERAL ARRANGEMENT



BRIGHT DESIGN ARCHITECTS
 01 267 6860 • info@bda.ie • www.bda.ie
 4 scotland park, boonietown, blackrock, co. dublin

Project: Newland House, Spiddinstown Road, Dublin 16 D16 XW8
 Title: PROPOSED GROUND FLOOR PLAN
 Date: 30/07/21 Scale: 1:100 & A3 Designer: JK
 Drawing number: 18059_202
 © Copyright - Bright Design Architects 2018
 This drawing or design may not be reproduced without permission


PLANNING PERMISSION

Rev	Description	Date
PP 01	Stand For Planning Permission	19/10/21
revision	description	date

NOTE:
DO NOT SCALE - USE FIGURED DIMENSIONS ONLY.
ALL DIMENSIONS TO BE CHECKED ON SITE PRIOR TO CONSTRUCTION AND ANY DISCREPANCIES TO BE HIGHLIGHTED BY CONTRACTOR.
THIS DRAWING IS TO BE READ IN CONJUNCTION WITH ALL RELEVANT SPECIFICATIONS AND DRAWINGS.
ALL LEVELS ARE TO FINISHED LEVELS UNLESS OTHERWISE INDICATED.
DIMENSIONS TO SPREADS DESIGN AREAS AND PLANNING CONDITIONS NOT KNOWN AT SCHEME DESIGN STAGE.
FLOOR PLANNING ARE NOT FOR CONSTRUCTION.
ALL SETTING OUT AND DIMENSIONS TO BE ASSESS ON SITE BASED ON CONSTRUCTION DRAWINGS.


LEGEND

- Indicates site boundary
- Indicates proposed demolition
- Indicates proposed works
- Indicates retention elements
- Indicates foul drainage
- Indicates surface water
- Indicates surface water

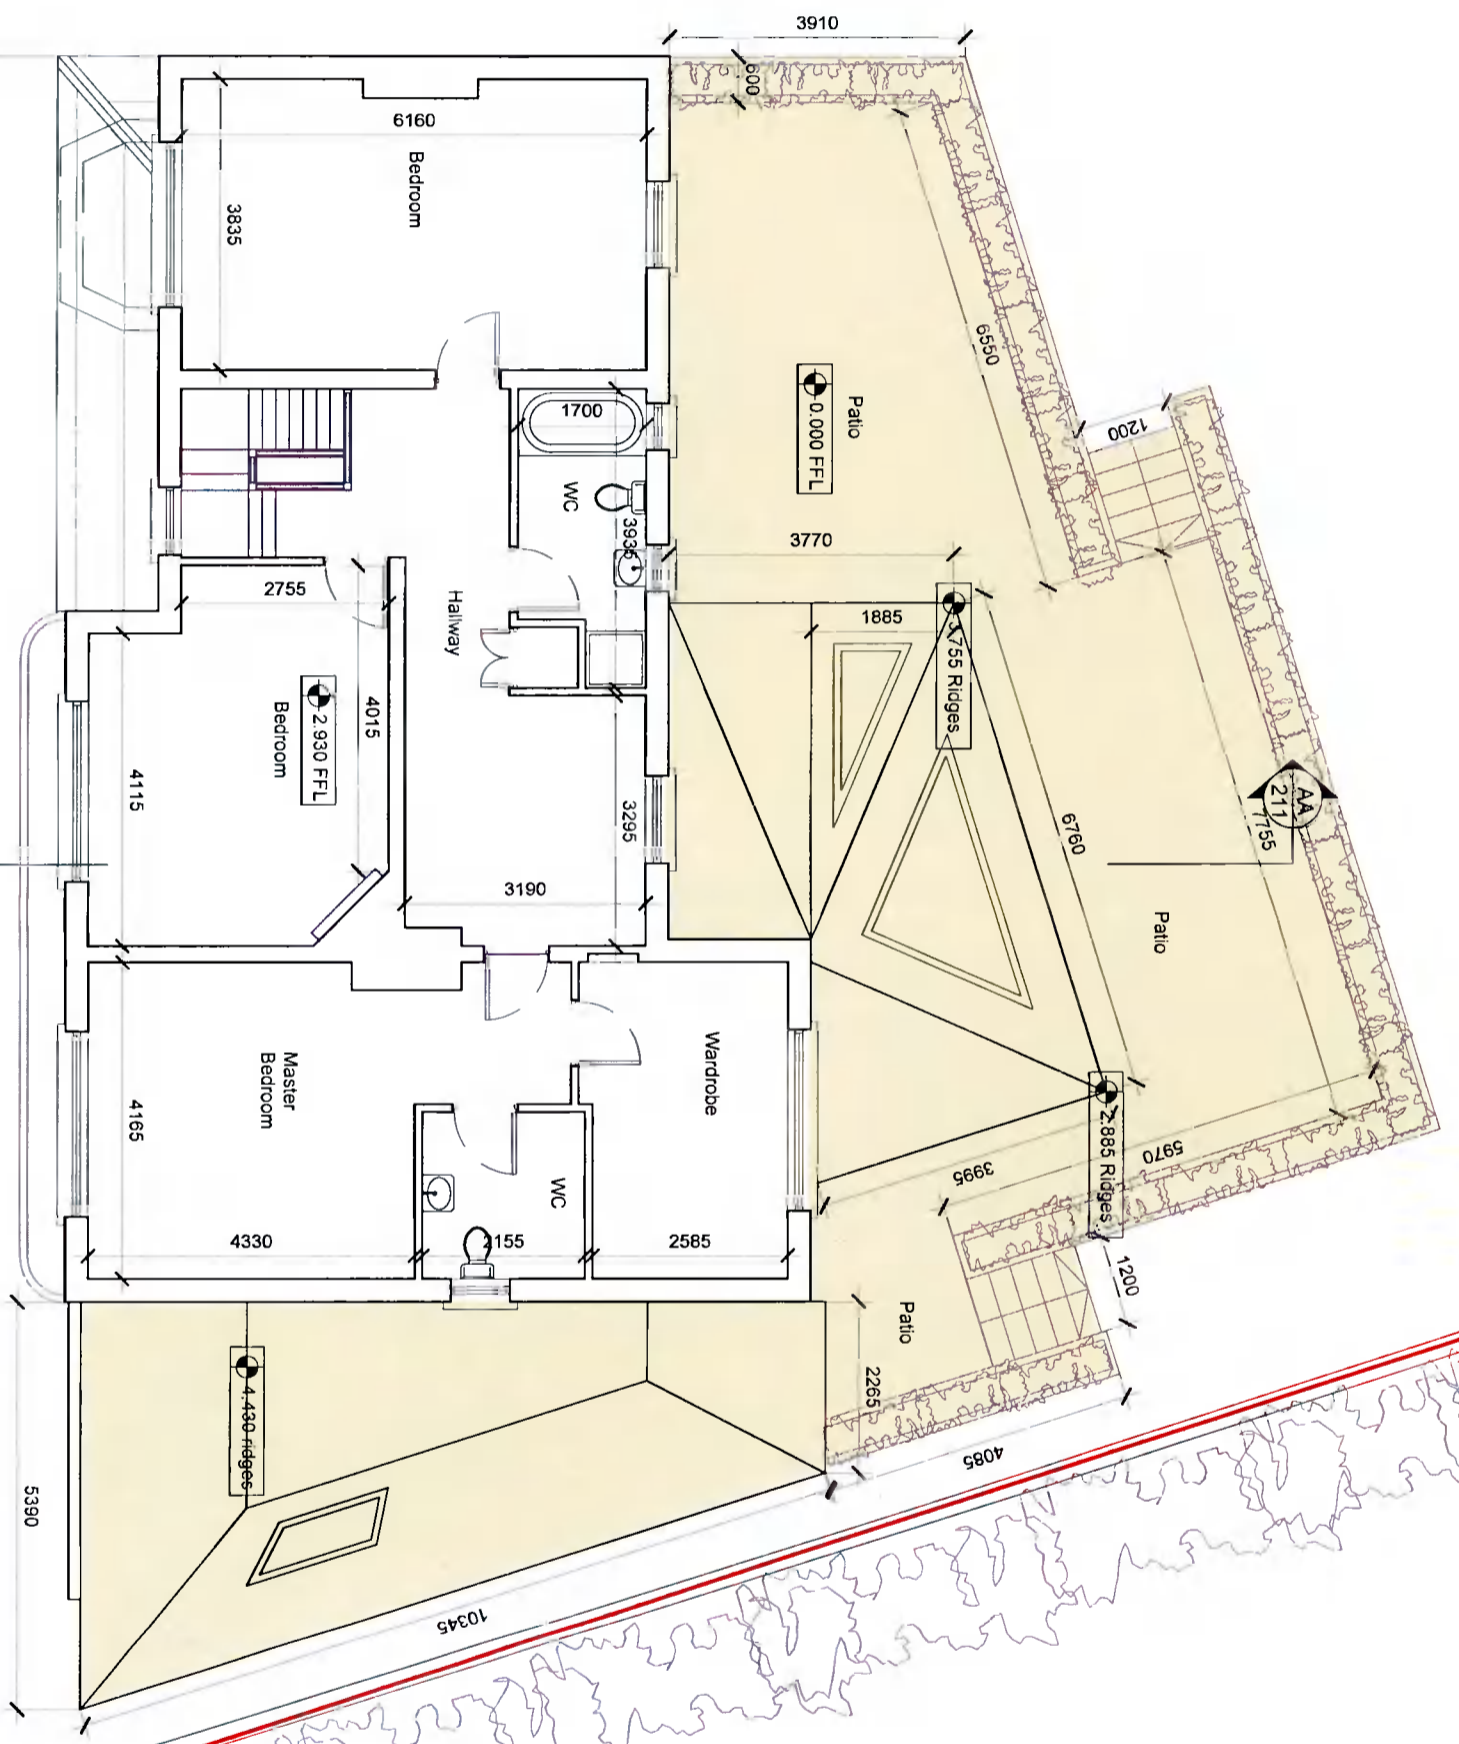

1:150 GL

Proposed First Floor Plan
1:100

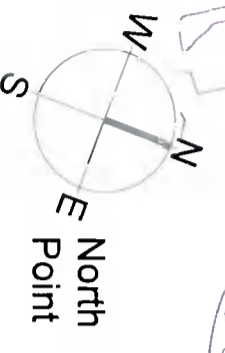

BRIGHT DESIGN ARCHITECTS
01 269 6860 • info@bdc.ie • www.bdc.ie
4 Leatfield Park, Booterstown, Duncrack, Co. Dublin

Project: Hillside House, Scherara Road, Dalrym 16 D16 KXMS
Site: PROPOSED FIRST FLOOR PLAN
Date: 20/07/21
Scale: 1:100 & A3
Drawing Number: 18059 203
Revision: PP. 01

PP. 01 Issued for Planning Permission 19/10/21
Revised: 08/01/21
Date:

GENERAL ARRANGEMENT
PLANNING PERMISSION

© Copyright - Bright Design Architects 2018
This drawing is design. May not be reproduced without permission.