


Proposed Side Elevation
1:100

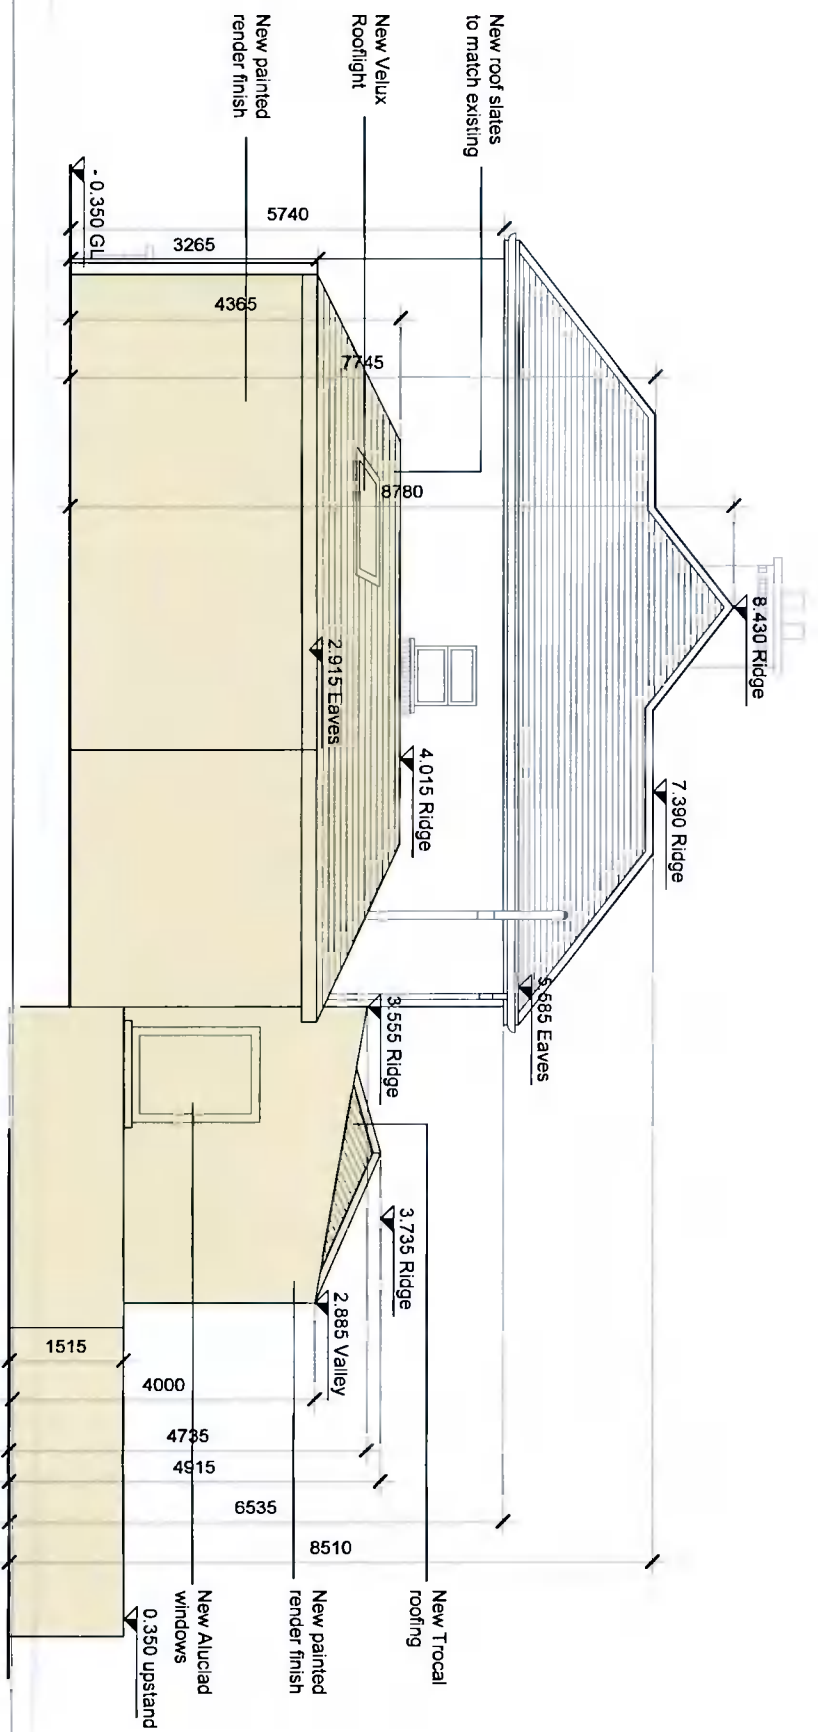

Proposed Side Elevation
1:100

NOTES
DO NOT SCALE - USE FIGURED DIMENSIONS ONLY.
ALL DIMENSIONS FOR SETTING OUT ARE TO CONSTRUCTION AND ANY DISCREPANCIES TO BE HIGHLIGHTED BY CONTRACTOR.
THIS DRAWING IS TO BE READ IN CONJUNCTION WITH ALL RELEVANT SPECIFICATIONS AND DRAWINGS.
ALL LEVELS ARE TO FINISHED LEVELS UNLESS OTHERWISE INDICATED.
CONSTRUCTION CONDITIONS NOT KNOWN AT SCHEME DESIGN STAGE.
PROPER PLANNING ARE NOT FOR CONSTRUCTION.
ALL SETTING OUT AND DIMENSIONS TO BE AGREED ON SITE BASED ON CONSTRUCTION DRAWINGS.

LEGEND

- Indicates site boundary
- Indicates proposed demolition
- Indicates proposed works
- Indicates retention elements
- Indicates foul drainage
- Indicates surface water


Rev	Description	Date
01	Issued for Planning Permission	19/10/21
02	Revised	19/10/21

PLANNING PERMISSION


GENERAL ARRANGEMENT



BRIGHT DESIGN
ARCHITECTS
01 269 6860 • info@bdai.ie • www.bdai.ie
4 seedfield park, boonstown, blackrock, co. dublin
PROJECT: Rosfield House, 55 Rosfield Road, Dublin 16 D18 XRW8
FILE: PROPOSED ELEVATIONS
DATE: 20/10/21 SCALE: 1:100 @ A3 DRAWN BY: JK
DRAWING NUMBER: 18059 211 PP. 01

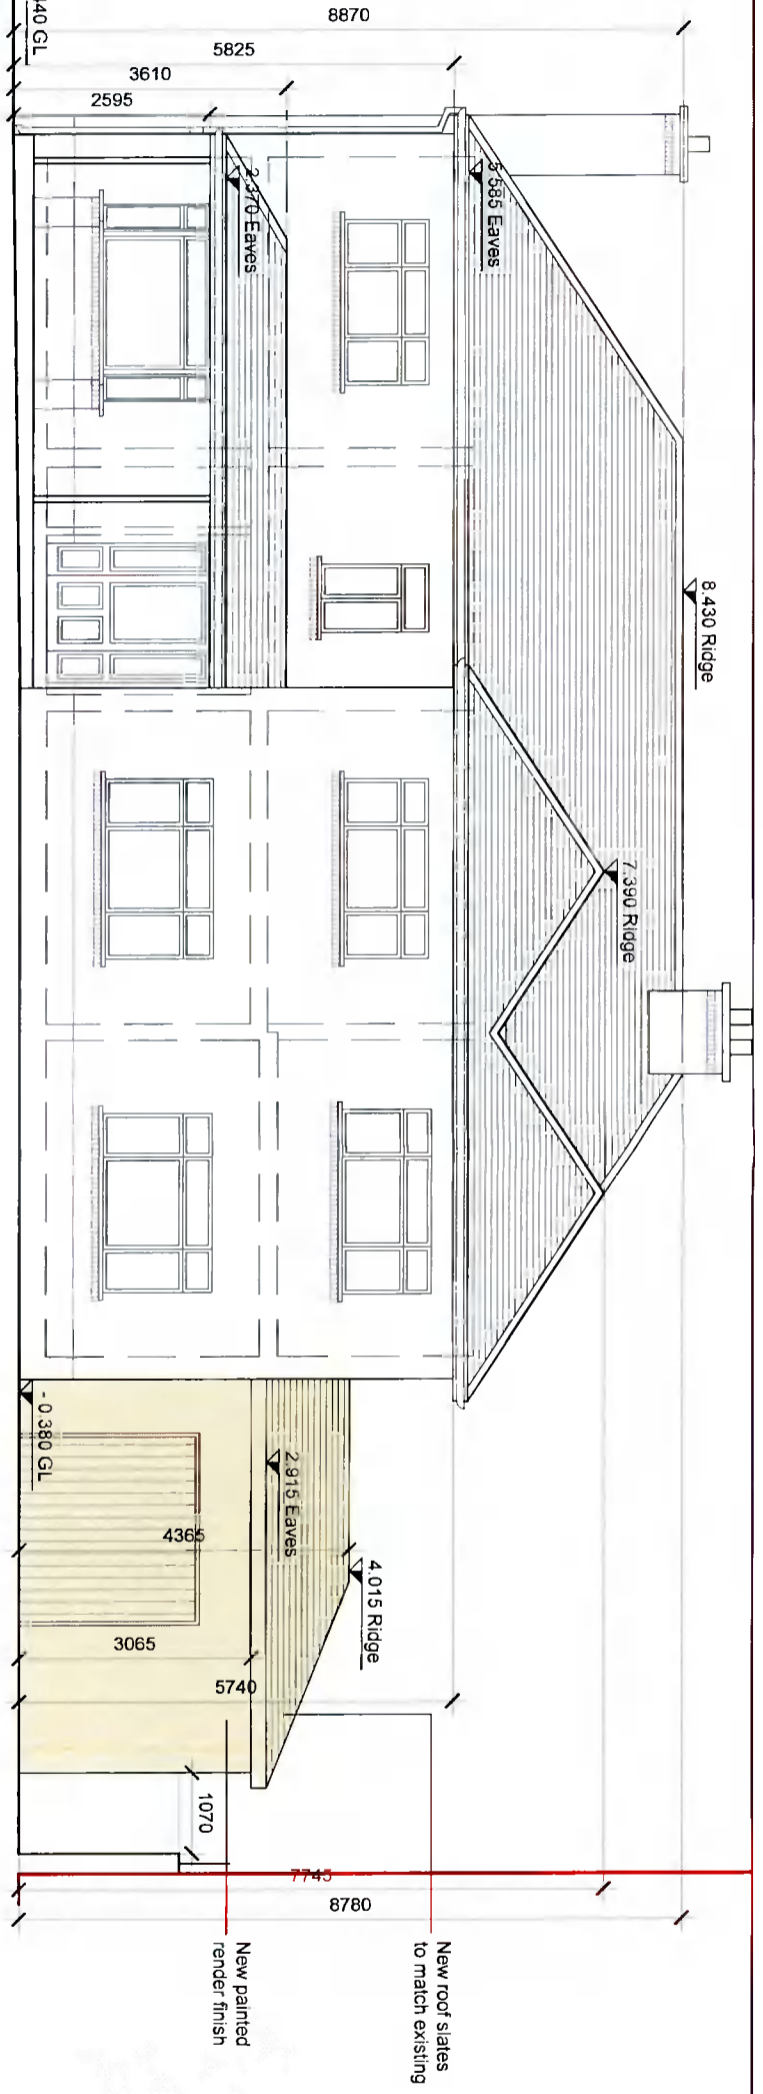

Proposed Front Elevation
1:100

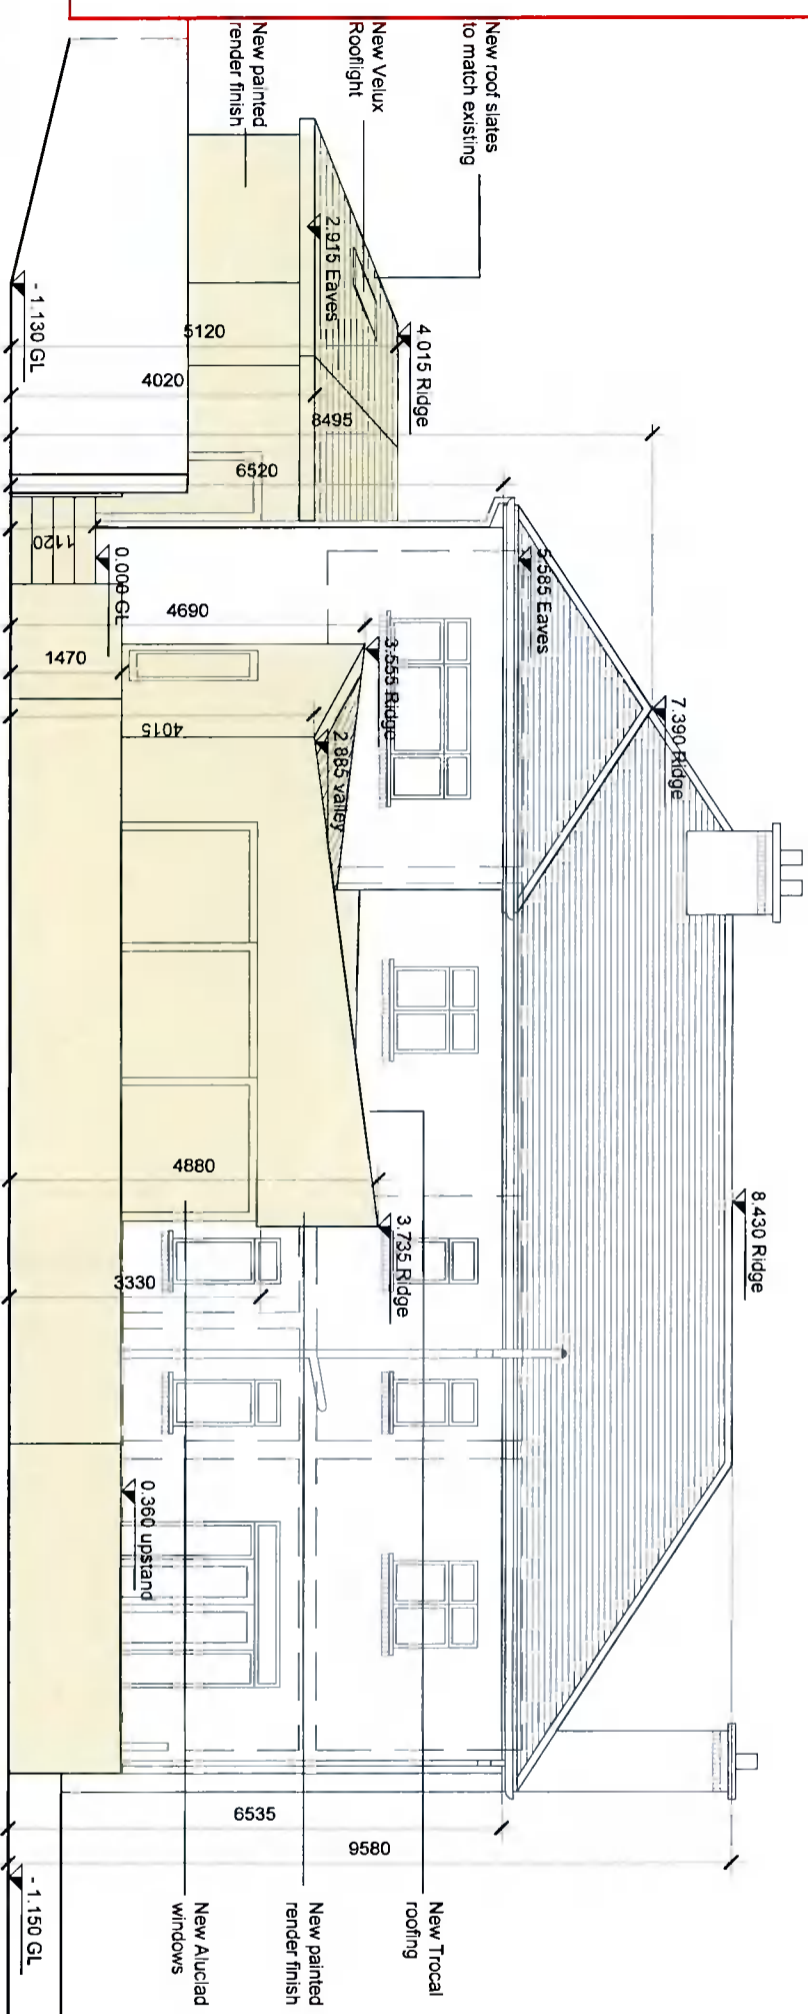

Proposed Rear Elevation
1:100

NOTES
DO NOT SCALE - USE FIGURED DIMENSIONS ONLY.
ALL DIMENSIONS TO BE CHECKED ON SITE PRIOR TO CONSTRUCTION AND ANY DISCREPANCIES TO BE HIGHLIGHTED BY CONTRACTOR.
THIS DRAWING IS TO BE READ IN CONJUNCTION WITH ALL RELEVANT SPECIFICATIONS AND DRAWINGS.
ALL LEVELS ARE TO FINISHED LEVELS UNLESS OTHERWISE INDICATED.
SUBJECT TO PRELIMINARY DESIGN APPROVALS AND PLANNING CONDITIONS NOT KNOWN AT SCHEME DESIGN STAGE.
THESE DRAWINGS ARE NOT FOR CONSTRUCTION.
ALL SETTING OUT AND DIMENSIONS TO BE ADOPTED ON SITE AS SHOWN ON CONSTRUCTION DRAWINGS.

- LEGEND
- Indicates site boundary
 - Indicates proposed demolition
 - Indicates proposed works
 - Indicates retention elements
 - Indicates foul drainage
 - Indicates surface water

revision	description	date
PP.01	Stand for Planning Permission	19/10/21

GENERAL ARRANGEMENT



BRIGHT DESIGN
ARCHITECTS
01 269 4860 • info@bdc.ie • www.bdc.ie
4 Leasfield Park, Booterstown, Duncrook, Co. Dublin
Project: Hoyle Road, Springtown Road, Dublin 16 D15 XW8
Title: PROPOSED ELEVATIONS
Date: 20/07/21
Scale: 1:100 @ A3
Drawing Number: 18059_210
Revision: PP.01
© Copyright Bright Design Architects 2018
This drawing is design only and is reproduced without permission.