




**EAST ELEVATION**  
SCALE 1:100

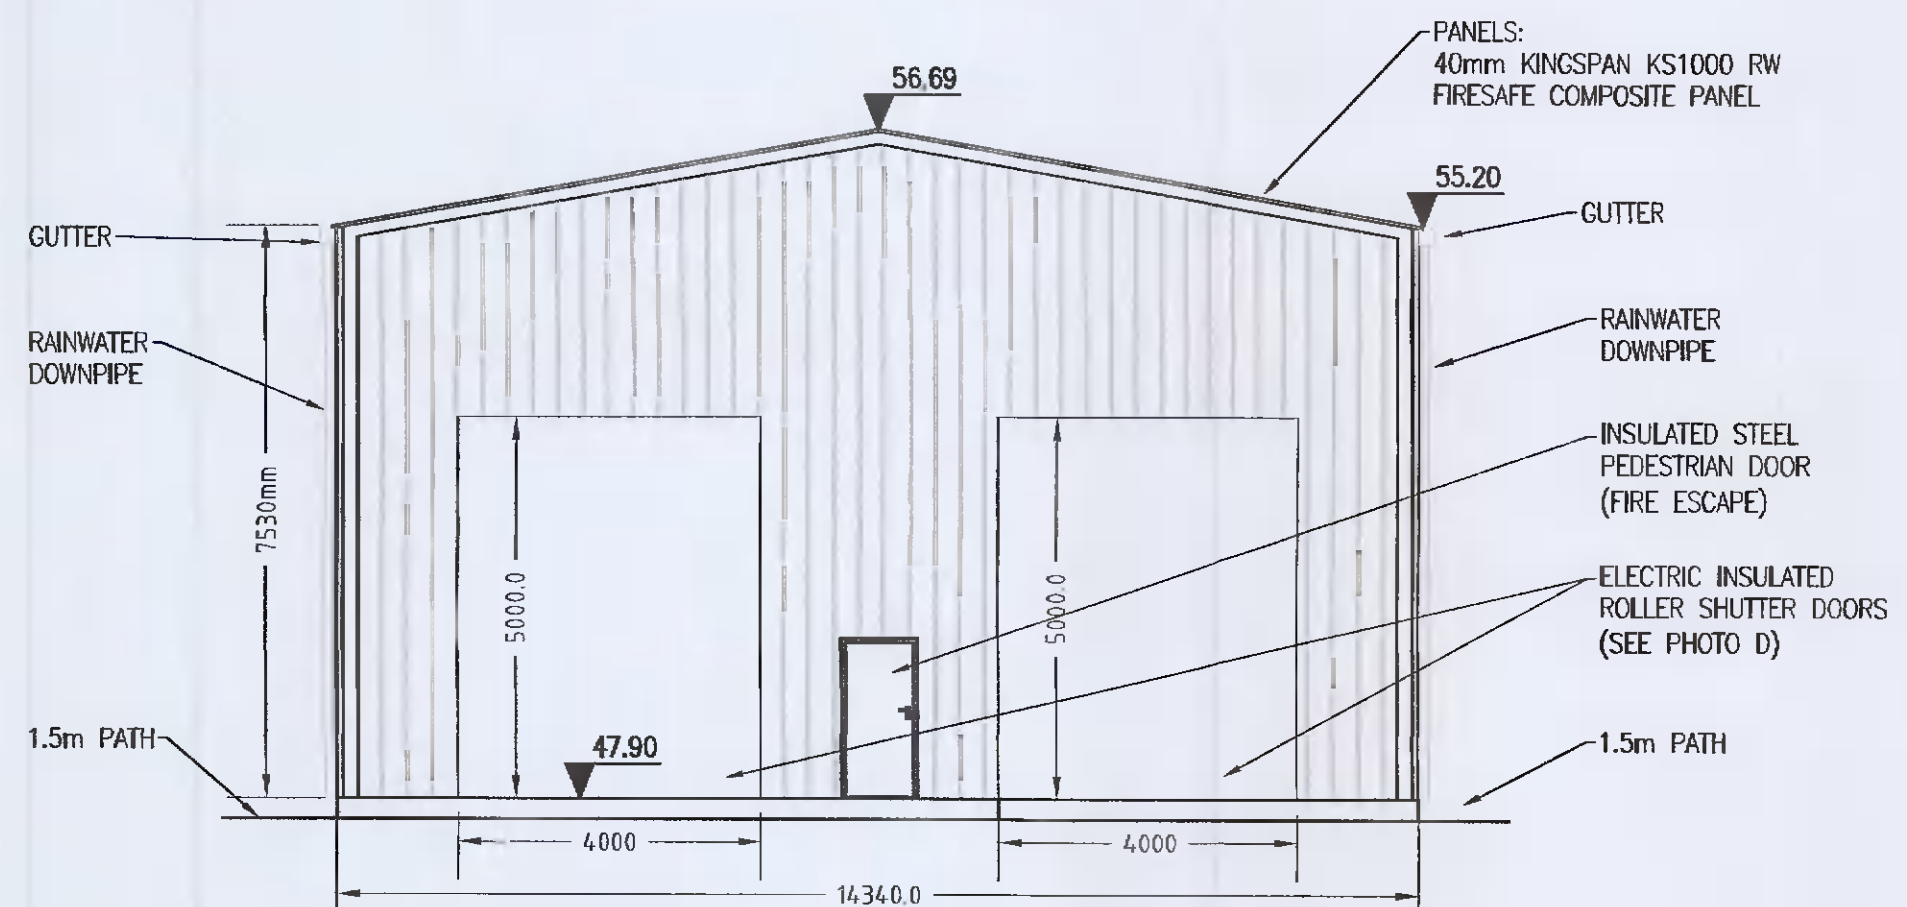

**NORTH ELEVATION**  
SCALE 1:100

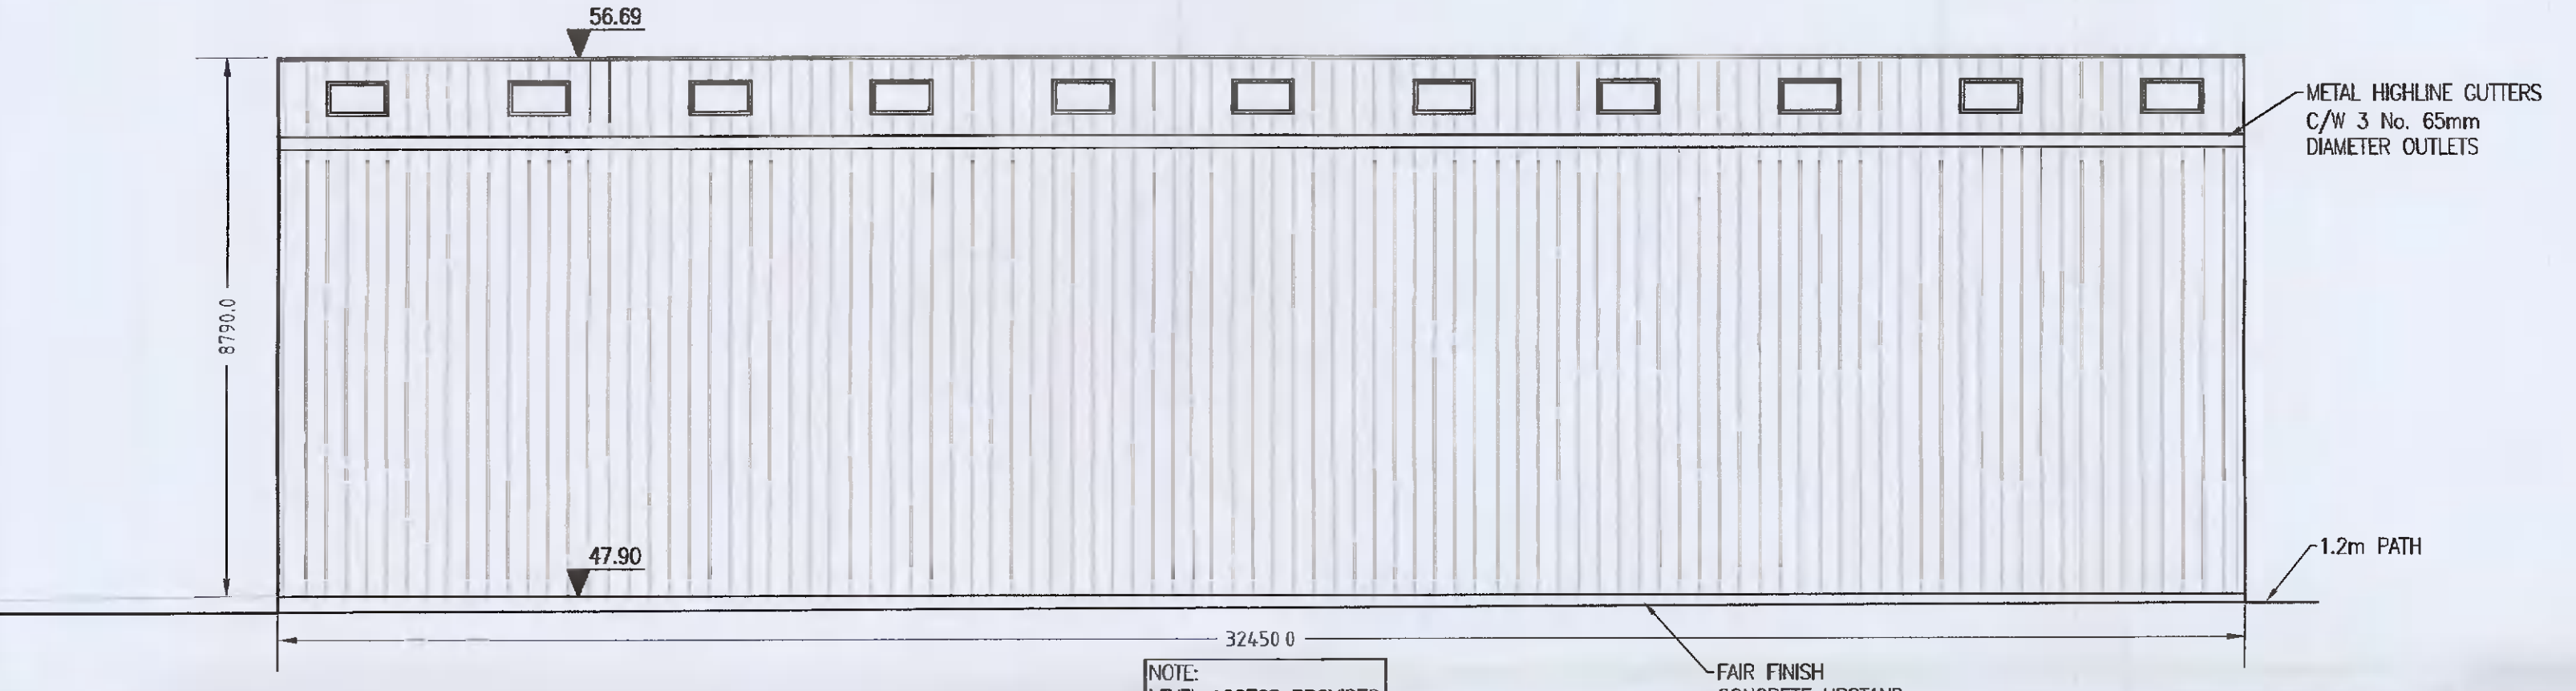


**WEST ELEVATION**  
SCALE 1:100

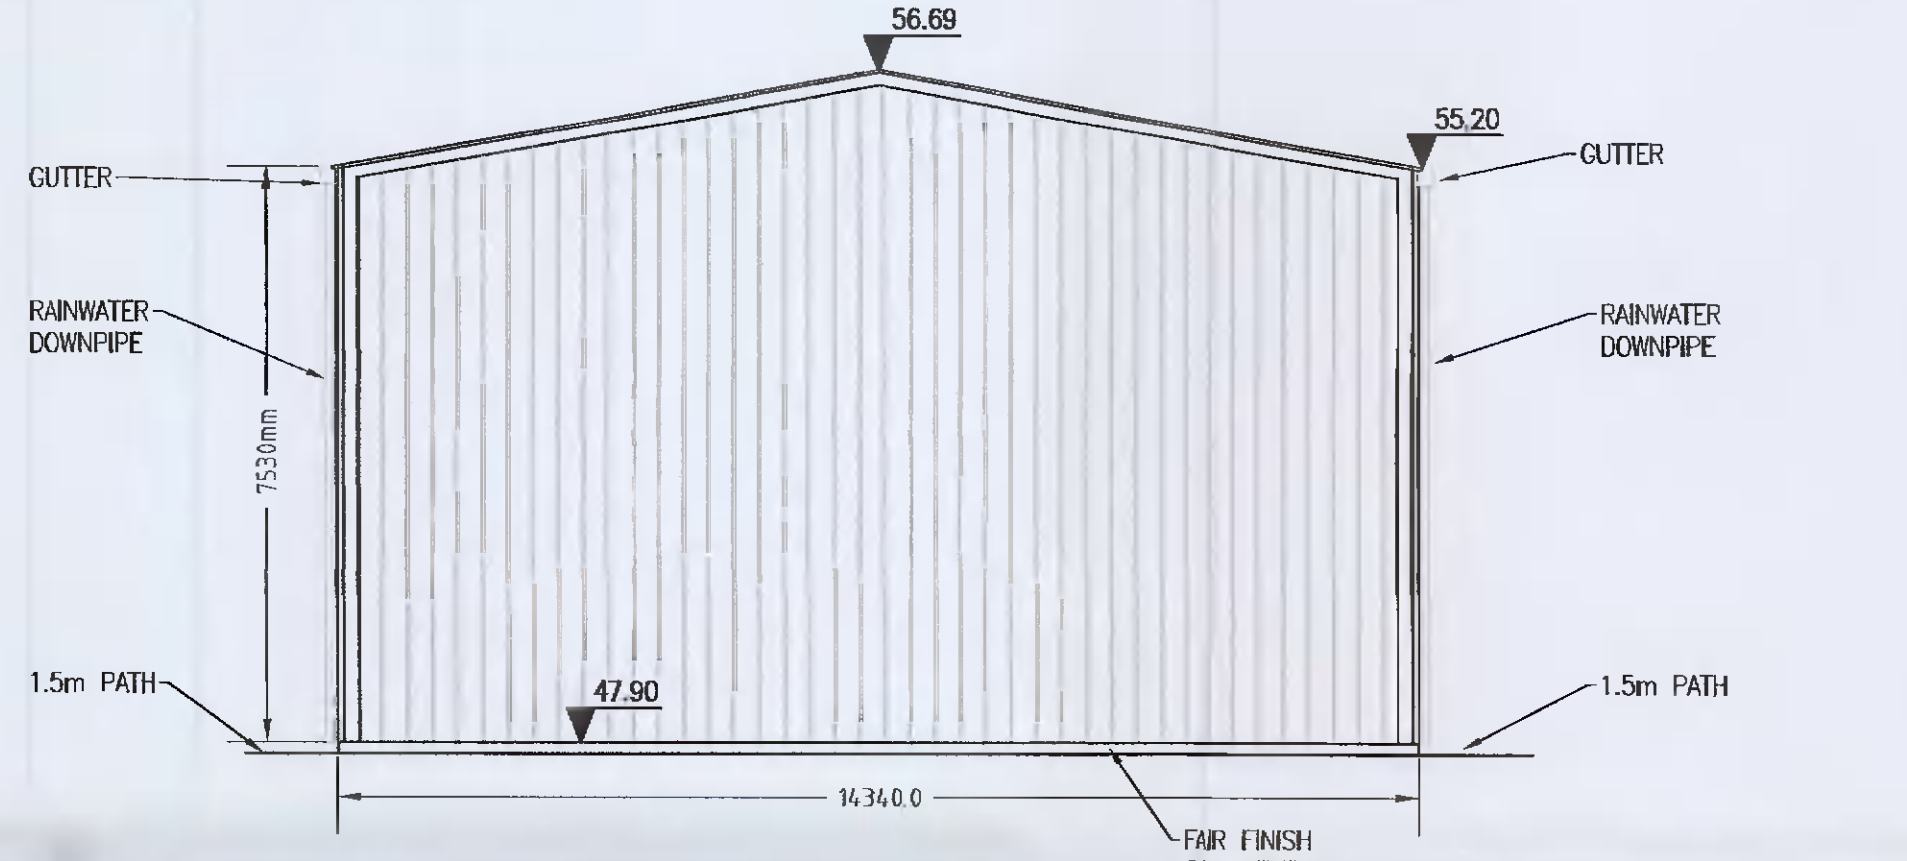

**SOUTH ELEVATION**  
SCALE 1:100

NOTE:  
LEVEL ACCESS PROVIDED  
AT ALL DOOR LOCATIONS

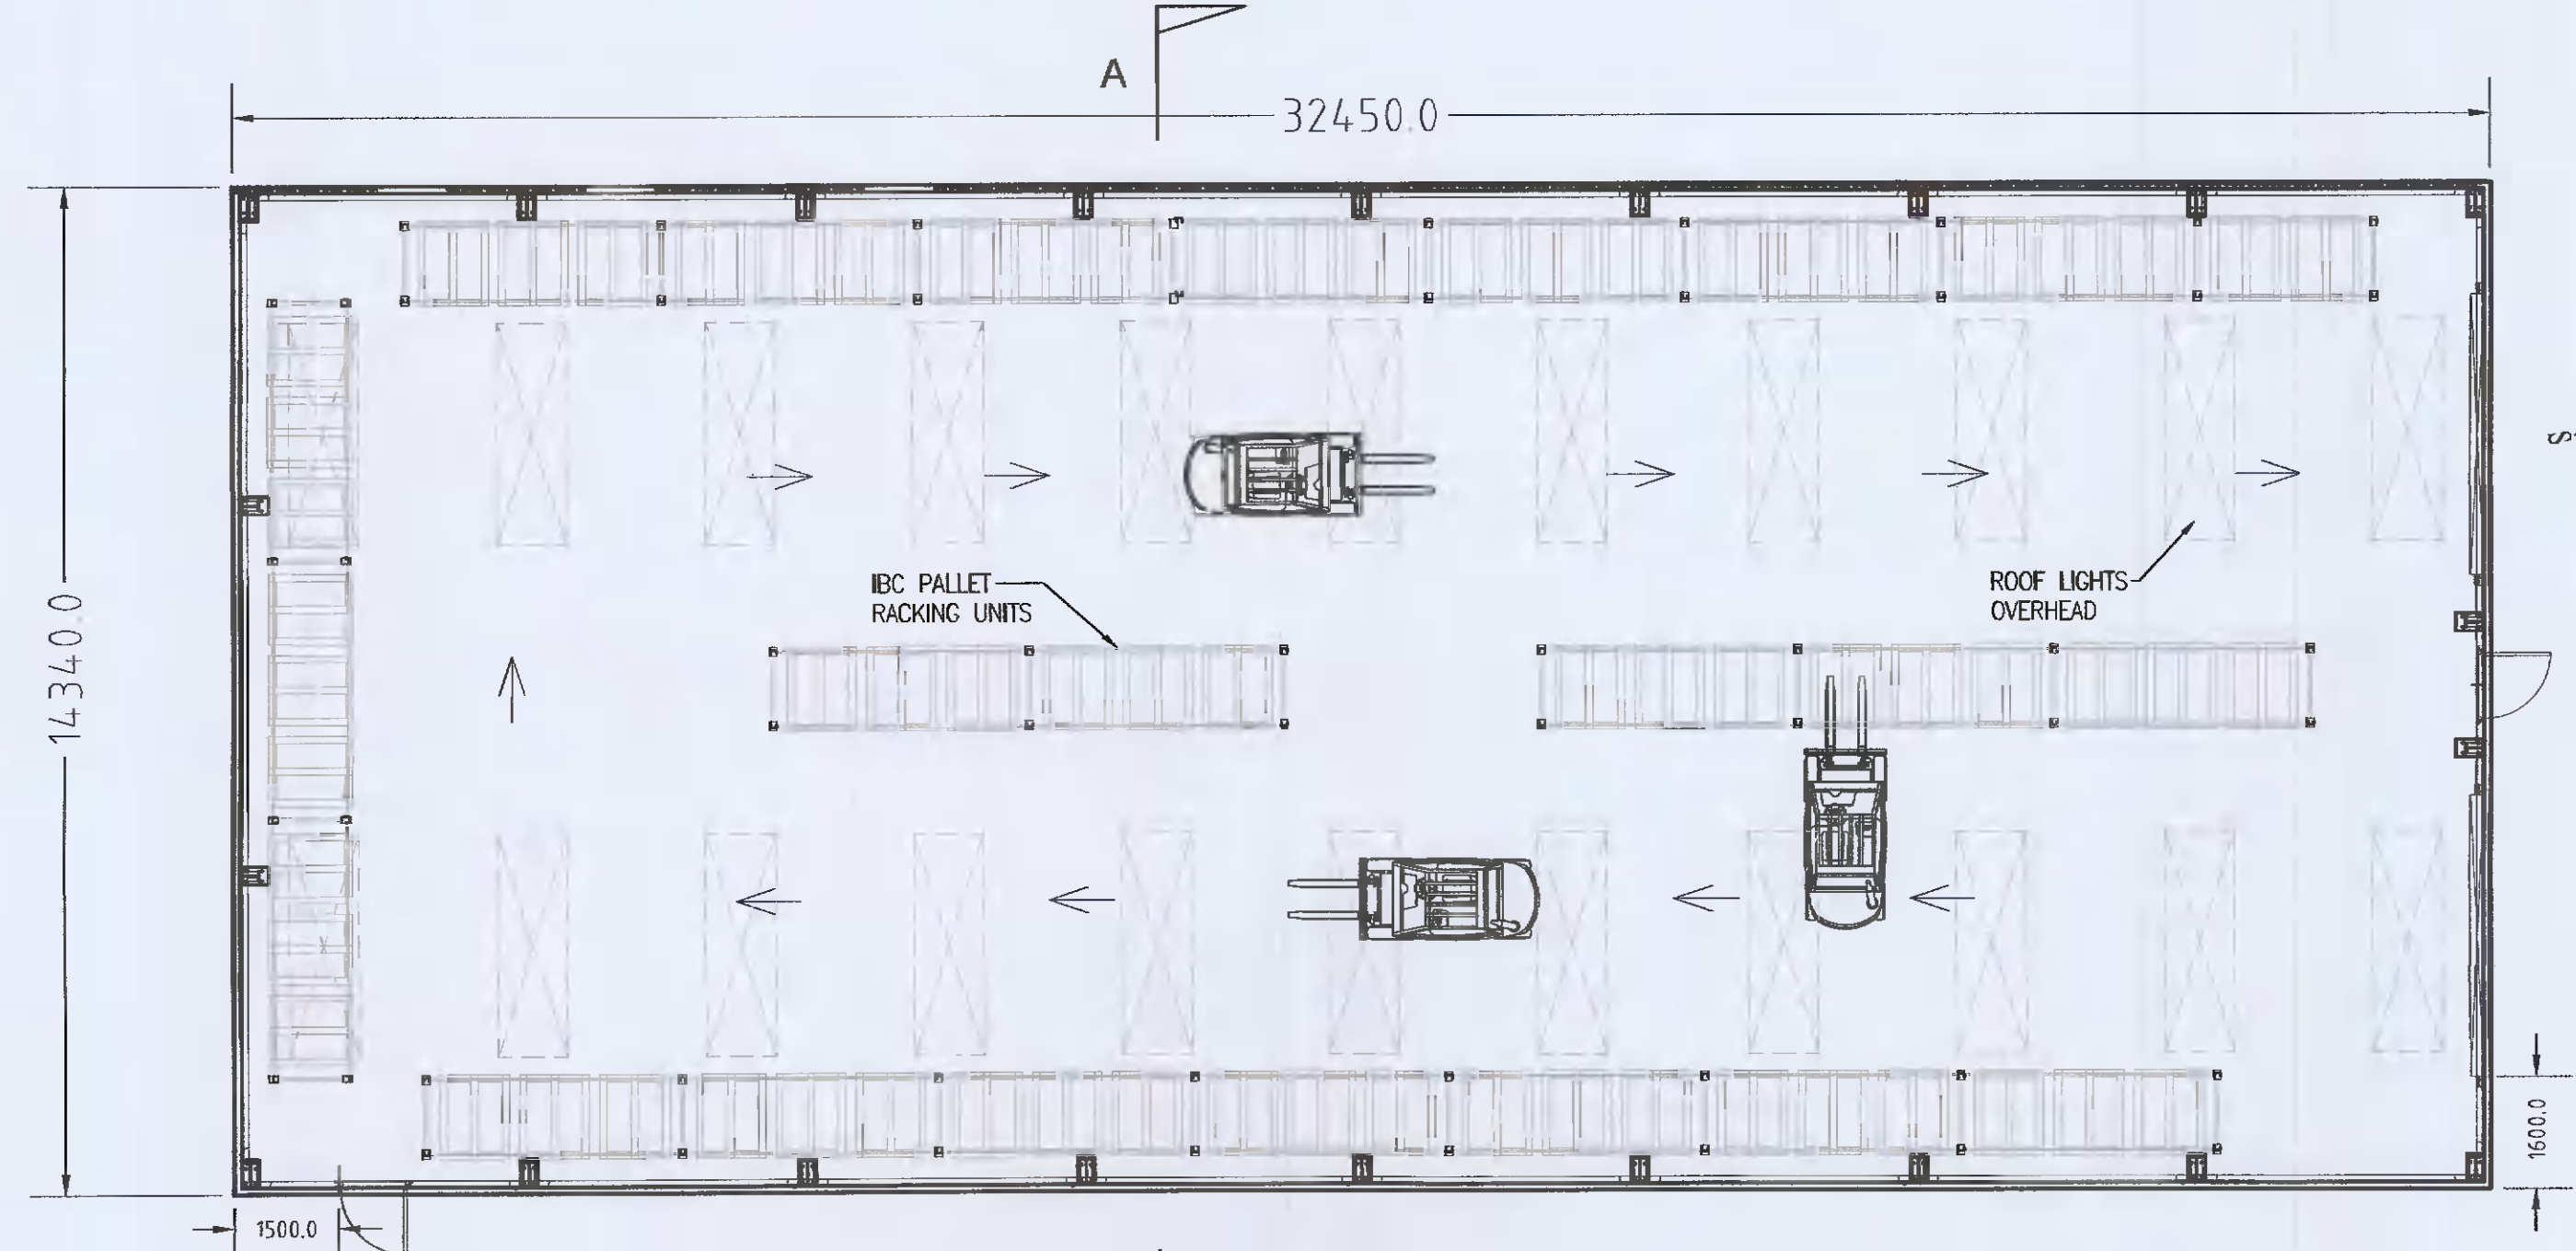

**PLAN**  
SCALE 1:100



PHOTO A



PHOTO B



PHOTO C



PHOTO D

TYPICAL FINISHES

**NOTES:**

1. SEE DRAWING W3499-1006 FOR SECTION A-A
2. BUILDING PORTAL FRAME: COLD FORMED, HIGH TENSILE GALVANISED STRUCTURAL STEEL SECTIONS, TRUSS SHOT BLASTED & PRIMED WITH GREY OXIDE.
3. FLOOR: REINFORCED CONCRETE GROUND BEARING SLAB PLACED ON STONE SLAB BASE FOUNDED ON GOOD BEARING SOIL FORMATION.

Rev	Date	Description	By	Chk	App
01	15.10.21	ISSUE FOR PLANNING			

**BYRNE LOOBY**  
www.ByrneLooby.com  
IRELAND | UK | UAE | SAUDI ARABIA | KSA

CLIENT  
**DIAGEO**

PROJECT  
BAILEYS PLANT, NANGOR ROAD  
DUBLIN UPGRADE WORKS

DRAWING TITLE  
PROPOSED FLAVOUR WAREHOUSE  
PLAN AND ELEVATIONS

STATUS PLANNING					
Date:	15.10.21	Scale:	AS SHOWN	Drawn:	L1
Project No:	W3499	Dwg. No.:	W3499-1005	Chk:	LH
				App:	SC
				Rev:	00