


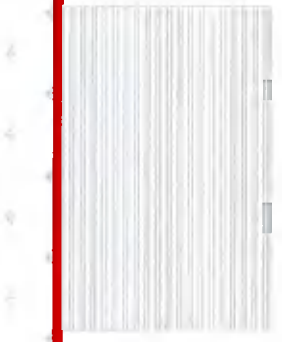

No. 3 Existing Site Boundary



Path

Fall of Ground

Back Garden

Fall of Ground


Path

Fall of Ground

Path

Path

Patio

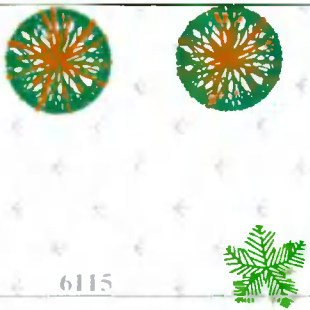

Front Garden

Fall of Ground

Driveway



Fall of Ground

Front Garden

Public Footpath

Birchview Drive

Existing Site Boundary


Public Footpath

Treepark Road

COPYRIGHT
No part of this document may be re-produced or transmitted in any form or stored in any retrieval system of any nature without the written permission of iStruct Consulting Engineers as copyright holder except as agreed for use on the project for which the document was originally issued

NOTES:
1) All levels are in metres and have to be referred to a temporary benchmark
2) Do not scale off this drawing. Use figured dimensions only

KEYPLAN:

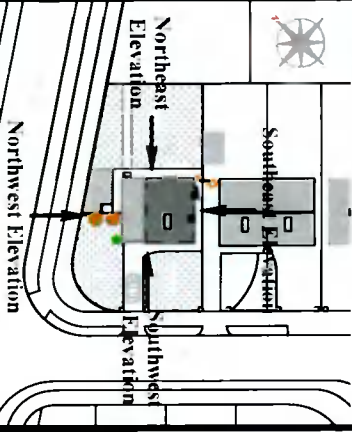

Planning Drawings Only
These drawings should not be used for construction.

Rev	Details	Date
A	Site Boundary Now Included	09/11/23
-	Issued for review	25/06/23

iSTRUCT CONSULTING ENGINEERS
1/1 Oakcourt Park
Falconwood 30
Dorbin 20

E: info@istruct.com.au W: www.istruct.com.au T: +61 3 9311 6234 F: +61 3 9311 6234

Job title: New House at No. 1 Birchview Drive


Drawing title: Existing Site Plan

Drawing No.: 1910 - PG - 1.2

Client: Romaine Nolan

Drawn by: R.C.O. **Checked by:** D.N. **Scale:** 1:100 @A3

Date: 25/06/2021 **Rev.:** B

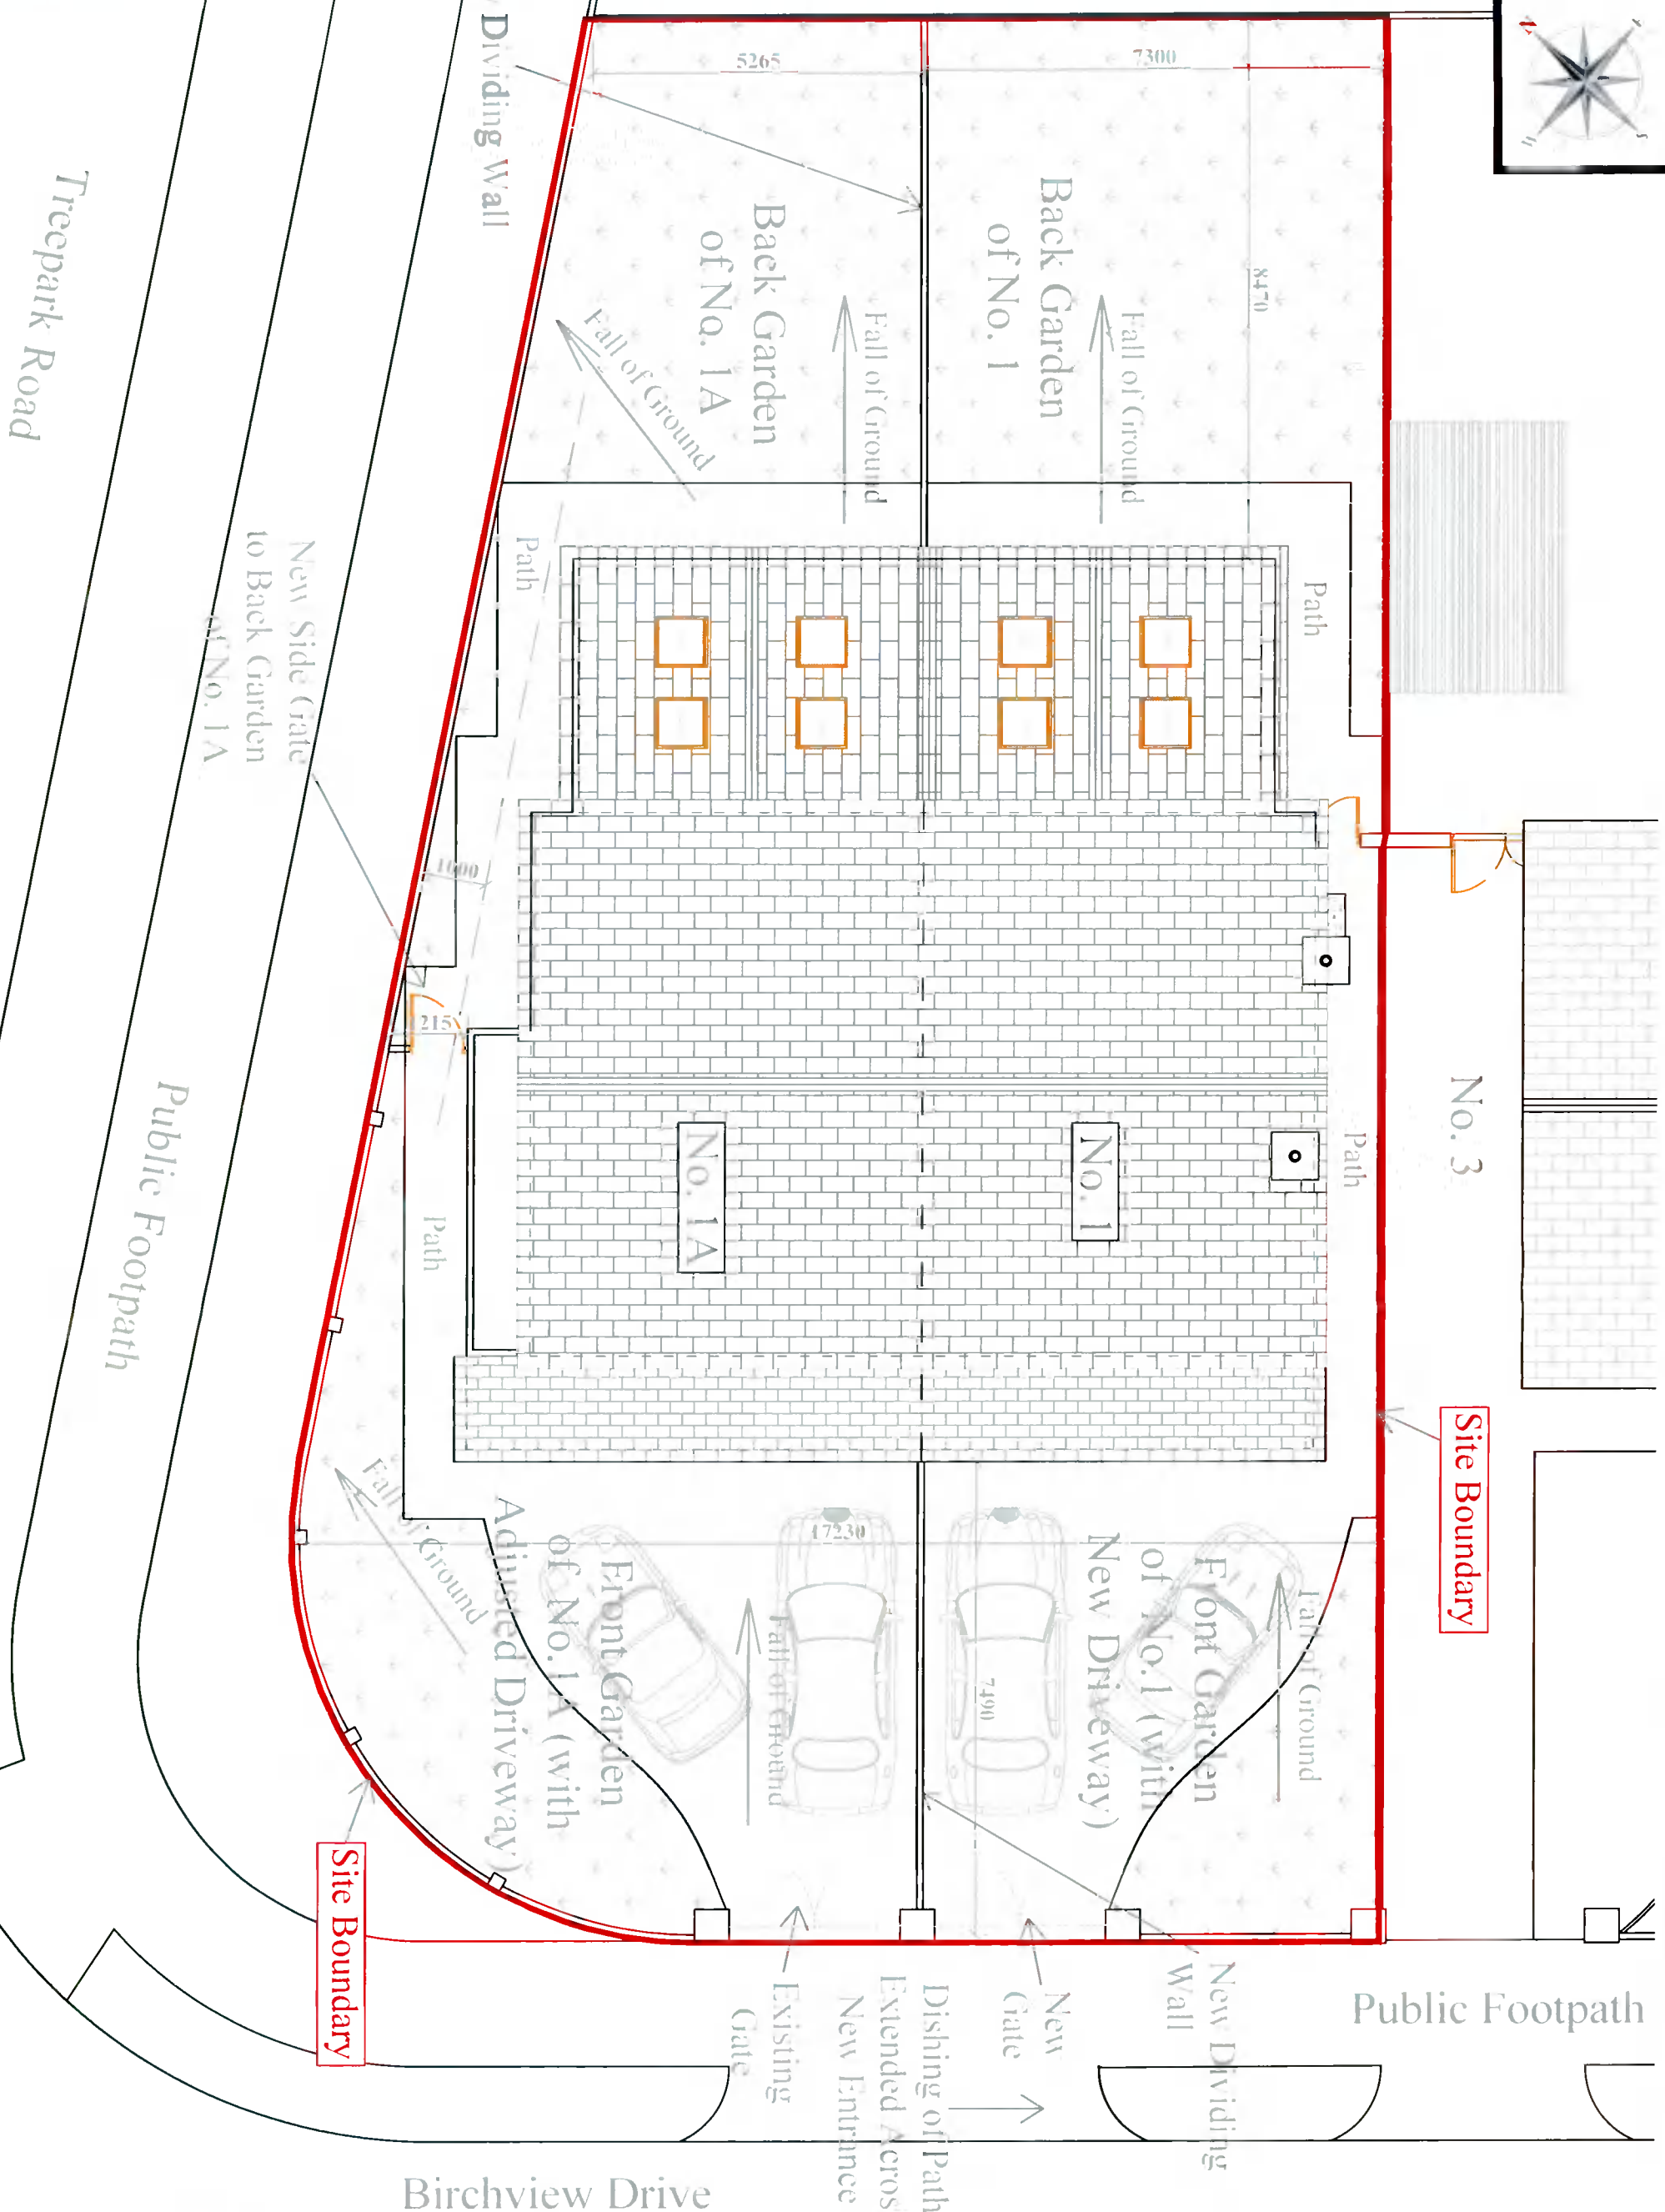

Site Boundary

Site Boundary


COPYRIGHT

No part of this document may be re-produced or transmitted in any form without the written permission of Struict Consulting Engineers as copyright holder except as agreed for use on the project for which the document was originally issued.

NOTES:

- 1) All levels are in metres and have to be related to a temporary benchmark.
- 2) Do not scale off this drawing. Use figured dimensions only.

KEYPLAN:

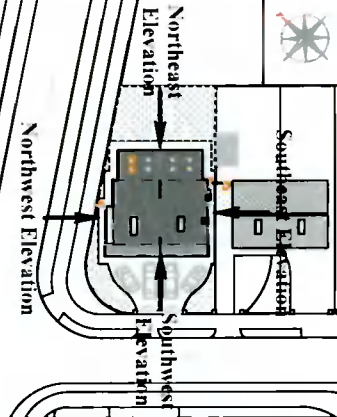

Planning Drawings Only

These drawings should not be used for construction.

Rev	Details	Date
B	Boundary Line Added and Existing Dishing to Public Path Extended	03/11/23
A	Keyplan Updated	30/08/23
	Issued for review	25/06/23



Job title:
New House at No. 1 Birchview Drive

Drawing title:
Proposed Site Plan

Drawing No.:
1910 - PG - 1.7

Client:
Romaine Nolan

Drawn by:
R.O.D.

Checked by:
D.N.

Date:
25/06/2021

Scale:
1:100 @A3

Planning

11 Proposed Site Plan

Scale: 1:100