

No 688.

No 69

TV ROOM

HALL

UP

DOWN

UTILITY ROOM

FFL = 0.0

DINING

KITCHEN

LIVING ROOM

Velux (Existing)

GROUND FLOOR AREA (EXIST) 110.79M²

GROUND FLOOR PLAN (EXISTING)

SCALE 1:50




SHEET NO. 3 GROUND FLOOR PLAN (EXISTING)

PROJECT RENOVATION & EXTENSION TO EXISTING HOUSE

AT NO 69 THE PRIORY, PATTERNSHAM D. 16

REGAN & ASSOCIATES ARCHITECTS, 60 CLONIEA, BUNRATRE AD D.16

GF AREA = 122.29 M²

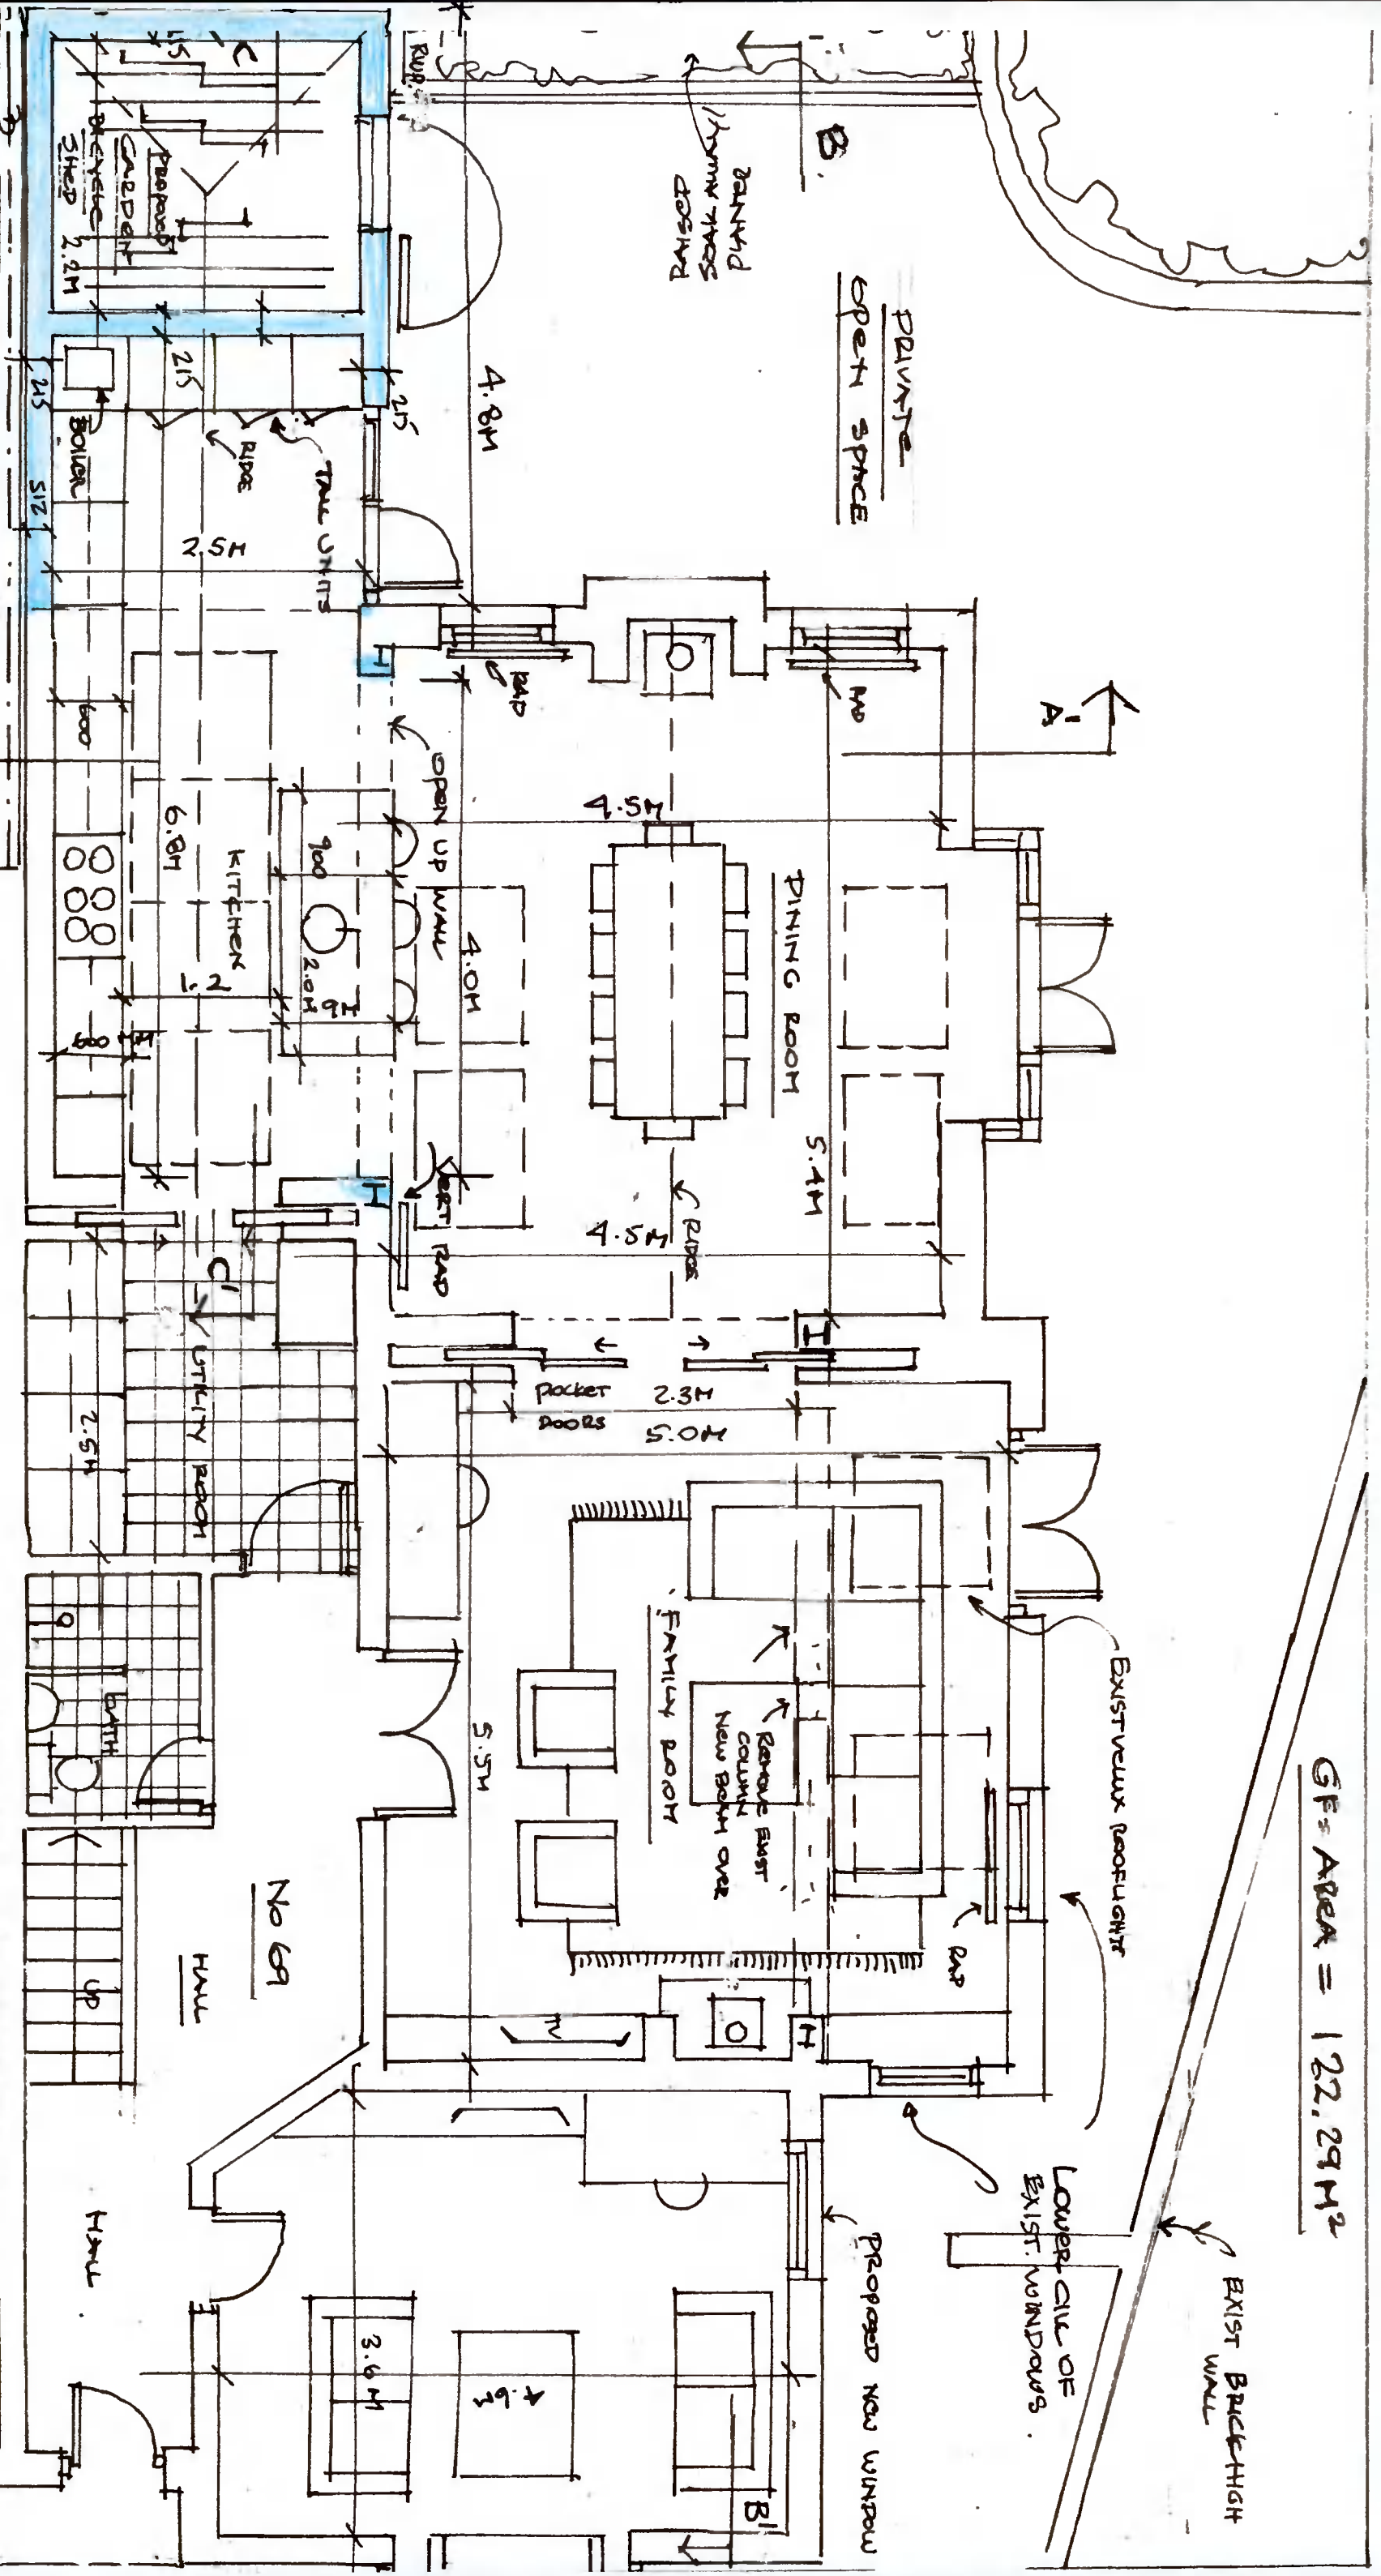

- EXISTING
- NEW BUILD

NEW BUILD AREA = 11.5 M²

GROUND FLOOR PLAN (PROPOSED)

SCALE 1:50



SHEET NO 6.

PROPOSED RENOVATION & EXTENSION TO

EXISTING HOUSE AT NO 69 THE PLYMOUTH RAILWAY

CLIENT: CORINE & RACHEL MAE DONNE HADDA

BEGAN & ASSOCIATES ARCHITECTS

60 CLONLEA, BALINTNER RD D.16