



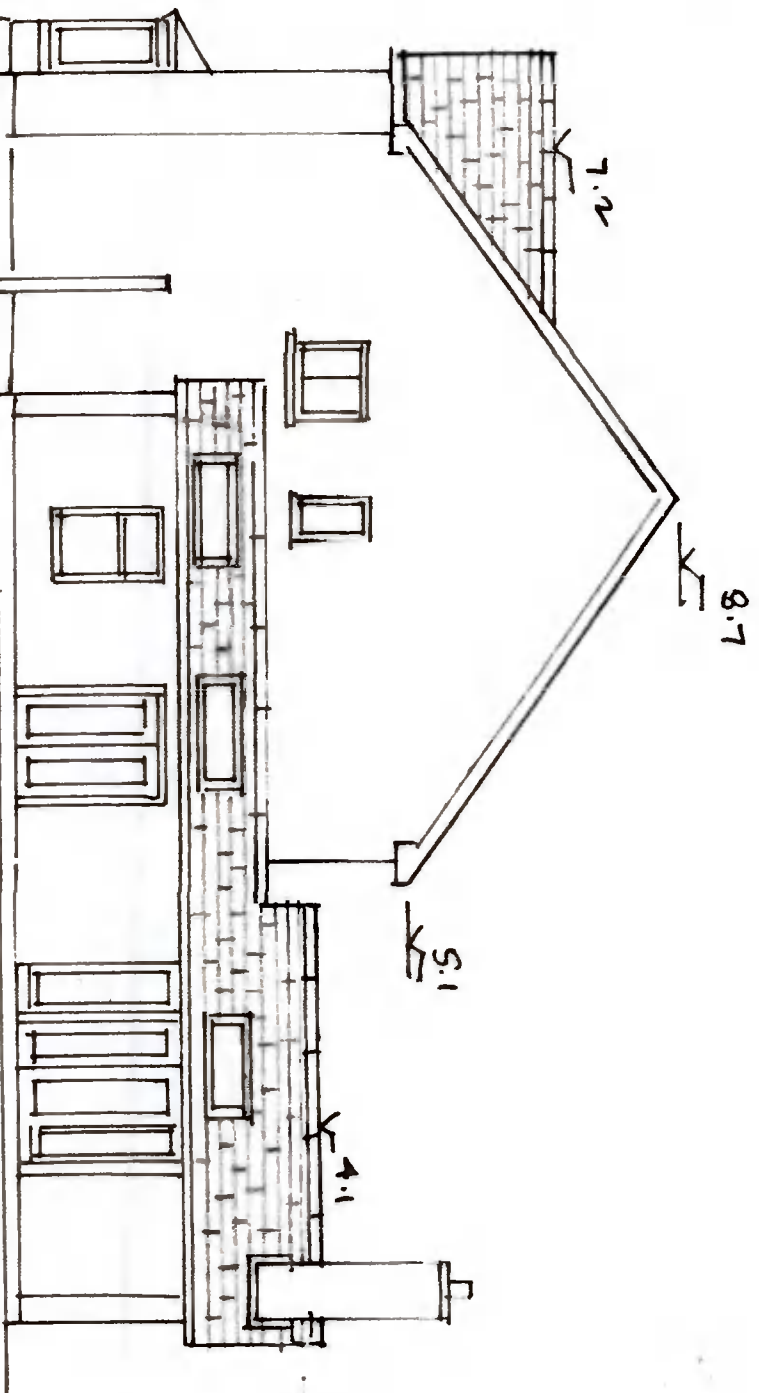


FRONT ELEVATION (EXISTING) SCALE 1:100



SIDE ELEVATION (EXISTING) SCALE 1:100

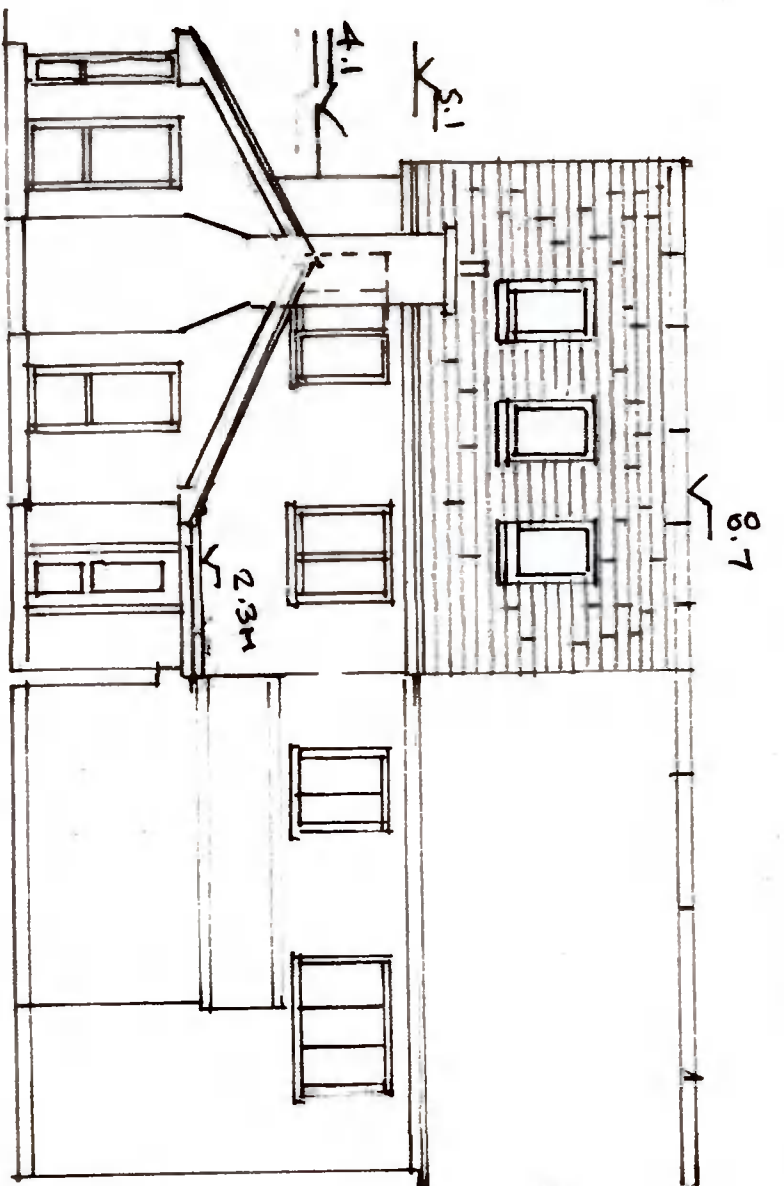

REAR ELEVATION (EXISTING) SCALE 1:100

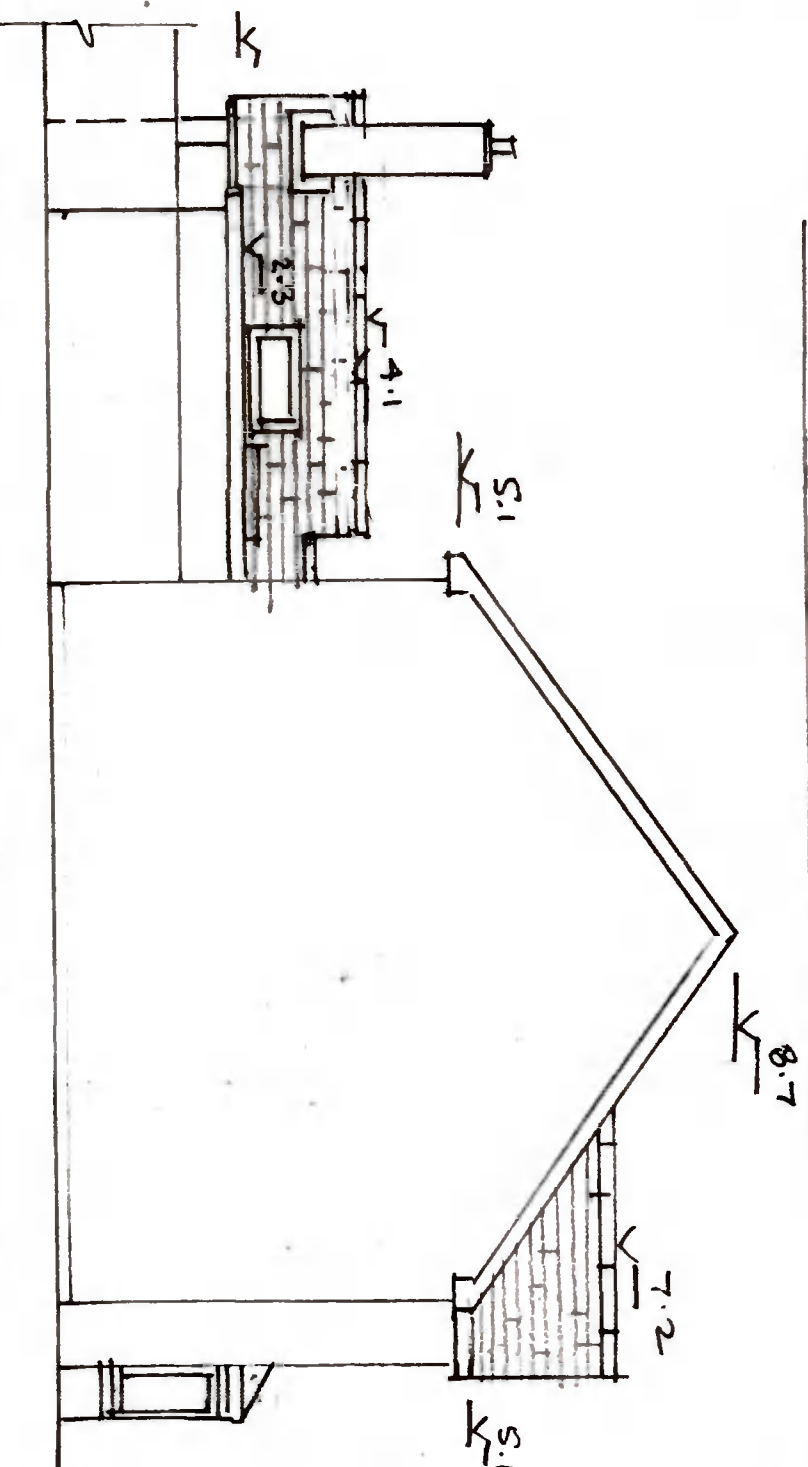


SIDE ELEVATION (EXISTING) SCALE 1:100

SHEET NO. 5. EXISTING ELEVATIONS

PROPOSED RENOVATION & EXTENSION TO EXISTING HOUSE AT: NO 69 THE PRIORY, PATHPARTNAH, DUBLIN 16. D16N X32
 CLIENT: CORNAC & DACNEL WEDDINGPHOTO
 DESIGNED & ASSOCIATES ARCHITECTS, 60 GLENISA, BRILLIANTER RD. D16.

SHEET NO. 2
 CONTIGUOUS ELEVATIONS (PROPOSED)
 FRONT & REAR SCALE 1:100

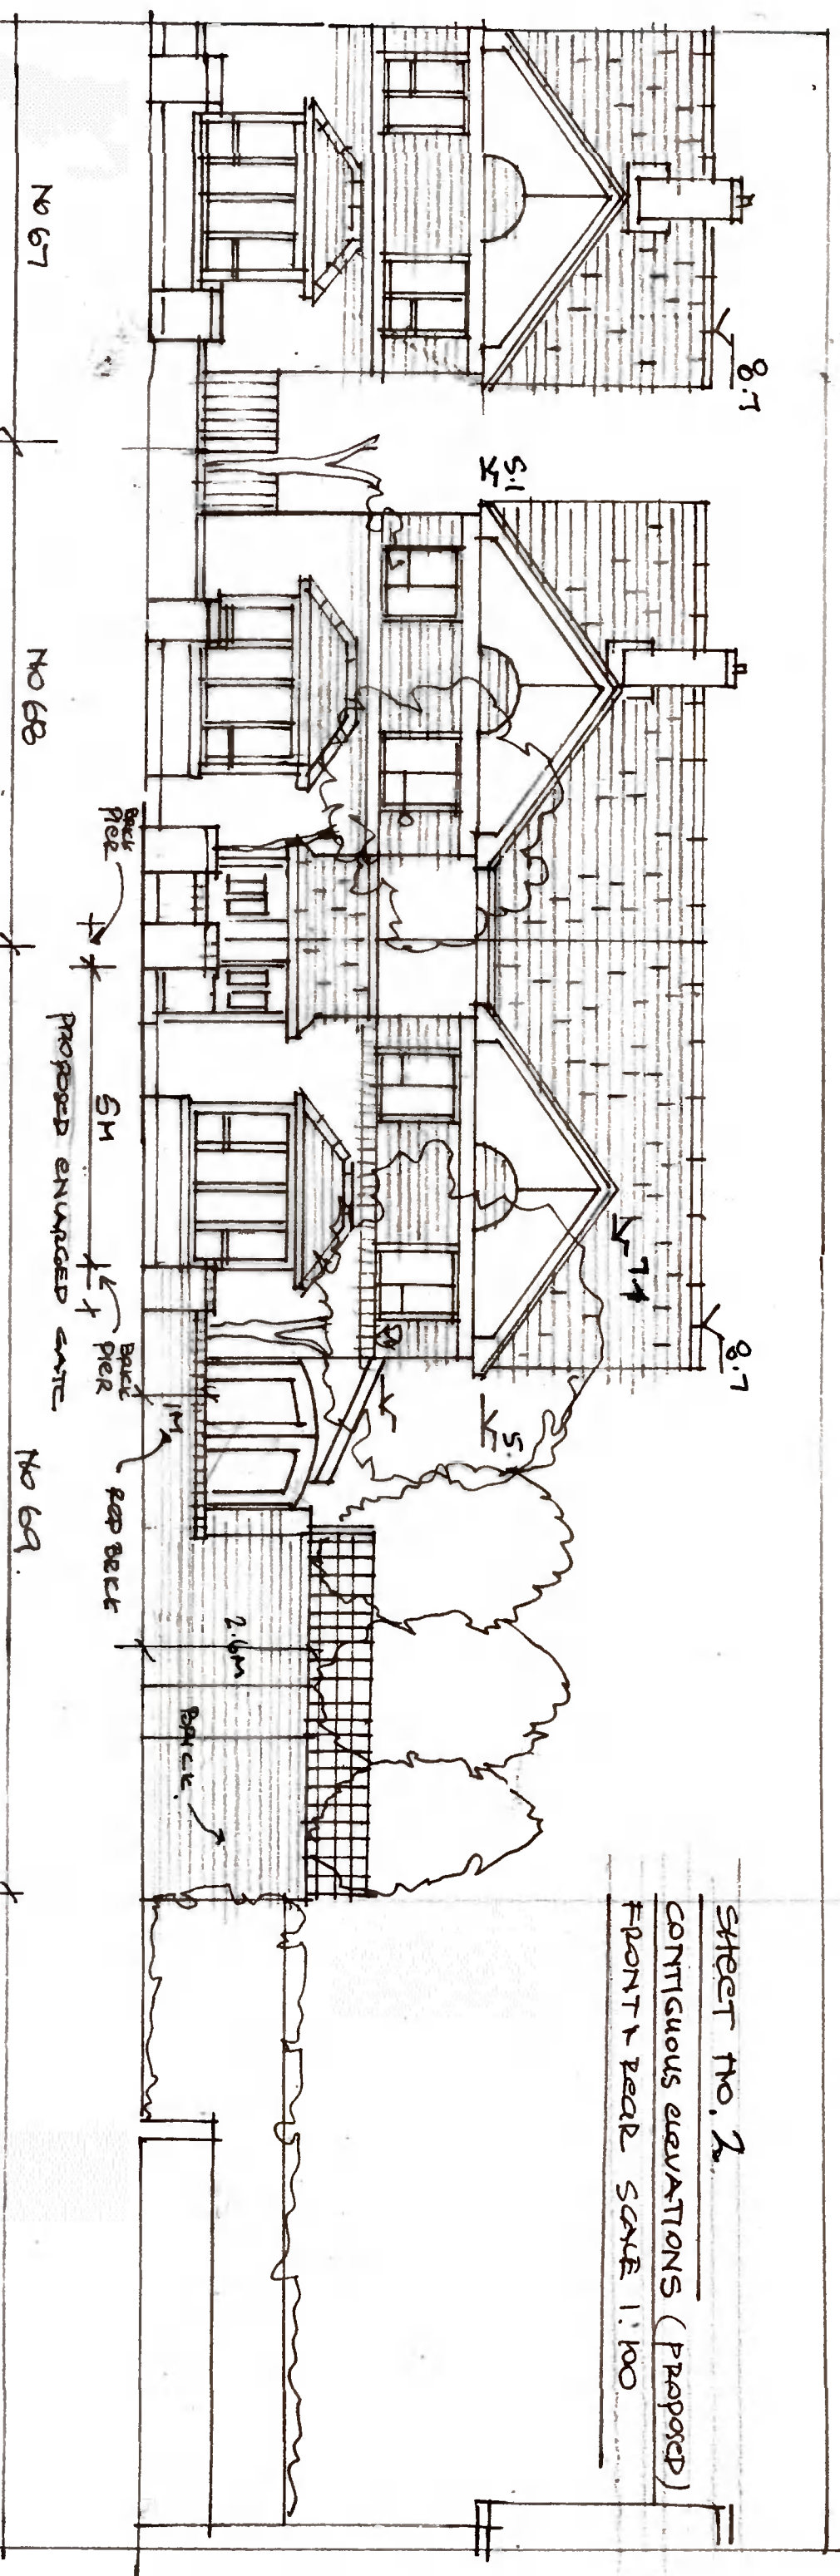


CONTIGUOUS ELEVATION TO FRONT (PROPOSED) SCALE 1:100 SHOWING BOUNDARY TREATMENT & PROPOSED ENLARGED GATEWAY



CONTIGUOUS ELEVATION TO REAR (PROPOSED)

SCALE 1:100

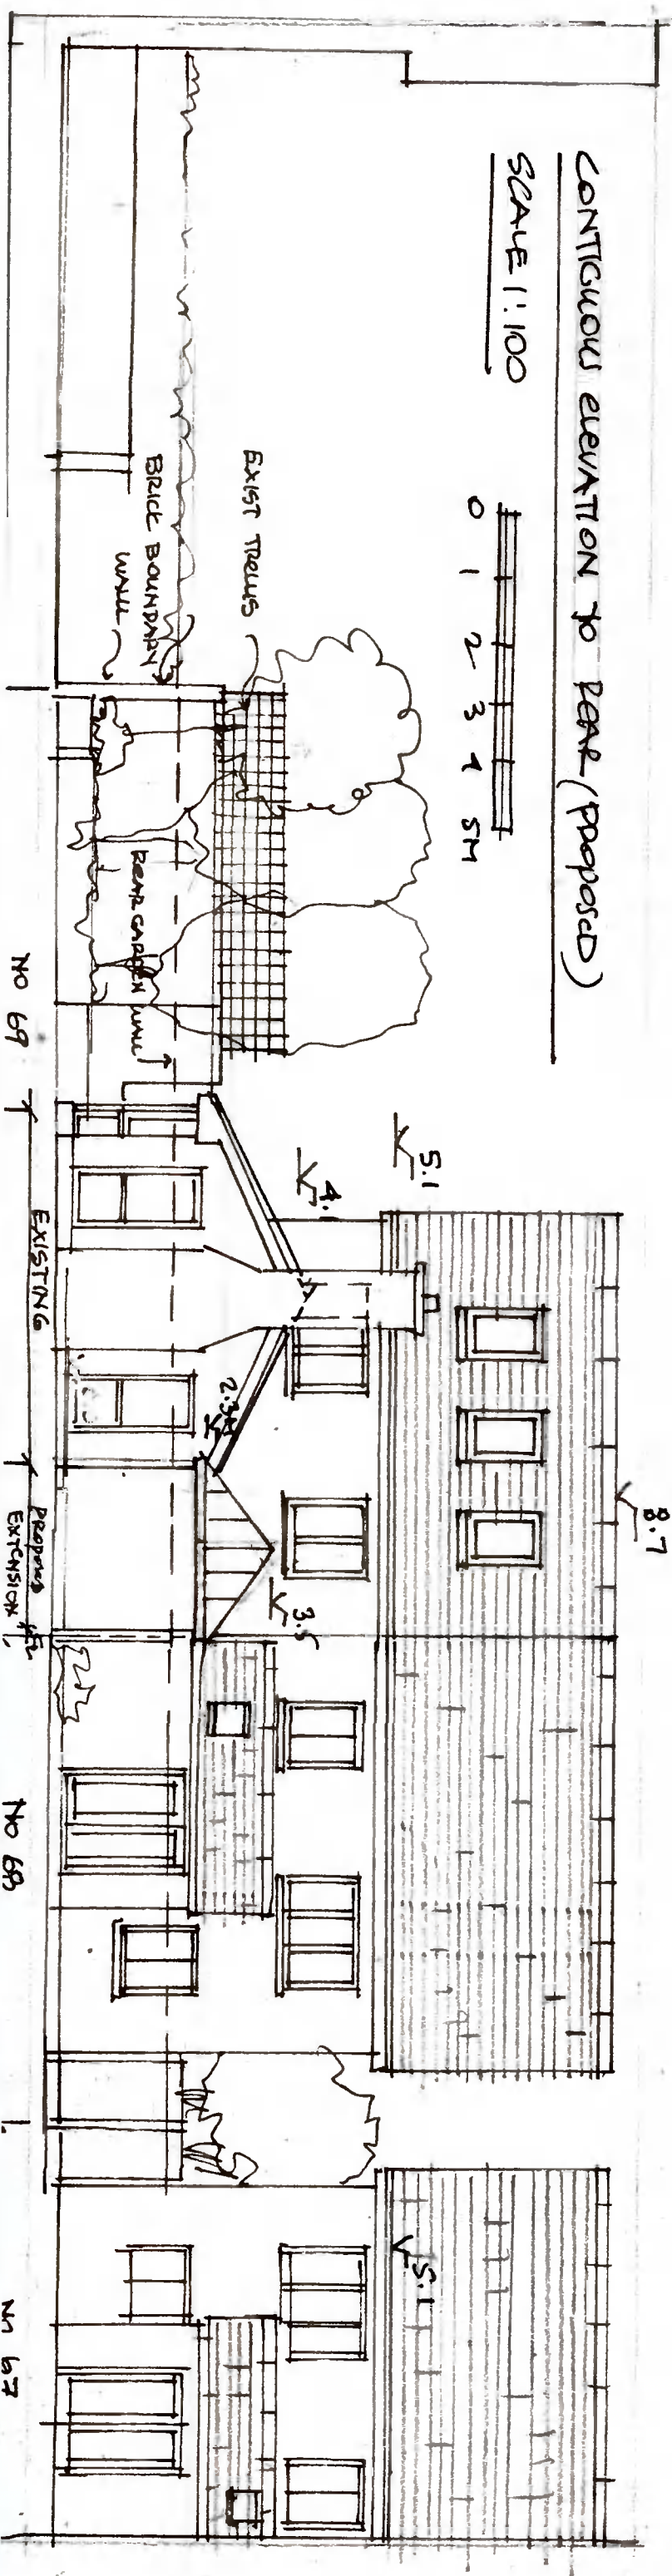

NO 67 NO 68 NO 69 NO 69 NO 67