



SHEET NO. 9. ELEVATIONS (PROPOSED)


PROPOSED RENOVATION & EXTENSION TO
 EXIST HOUSE AT No 69, THE PRIORY, BATHFARM WIM
 BURTON 16, DL16NX32.
 CLIENT: CORINAC & RACHEL Mc DONN CHADHA
 BEGAN & ASSOCIATES ARCHITECTS
 60 GLENVA, BATHFARM RD D.16

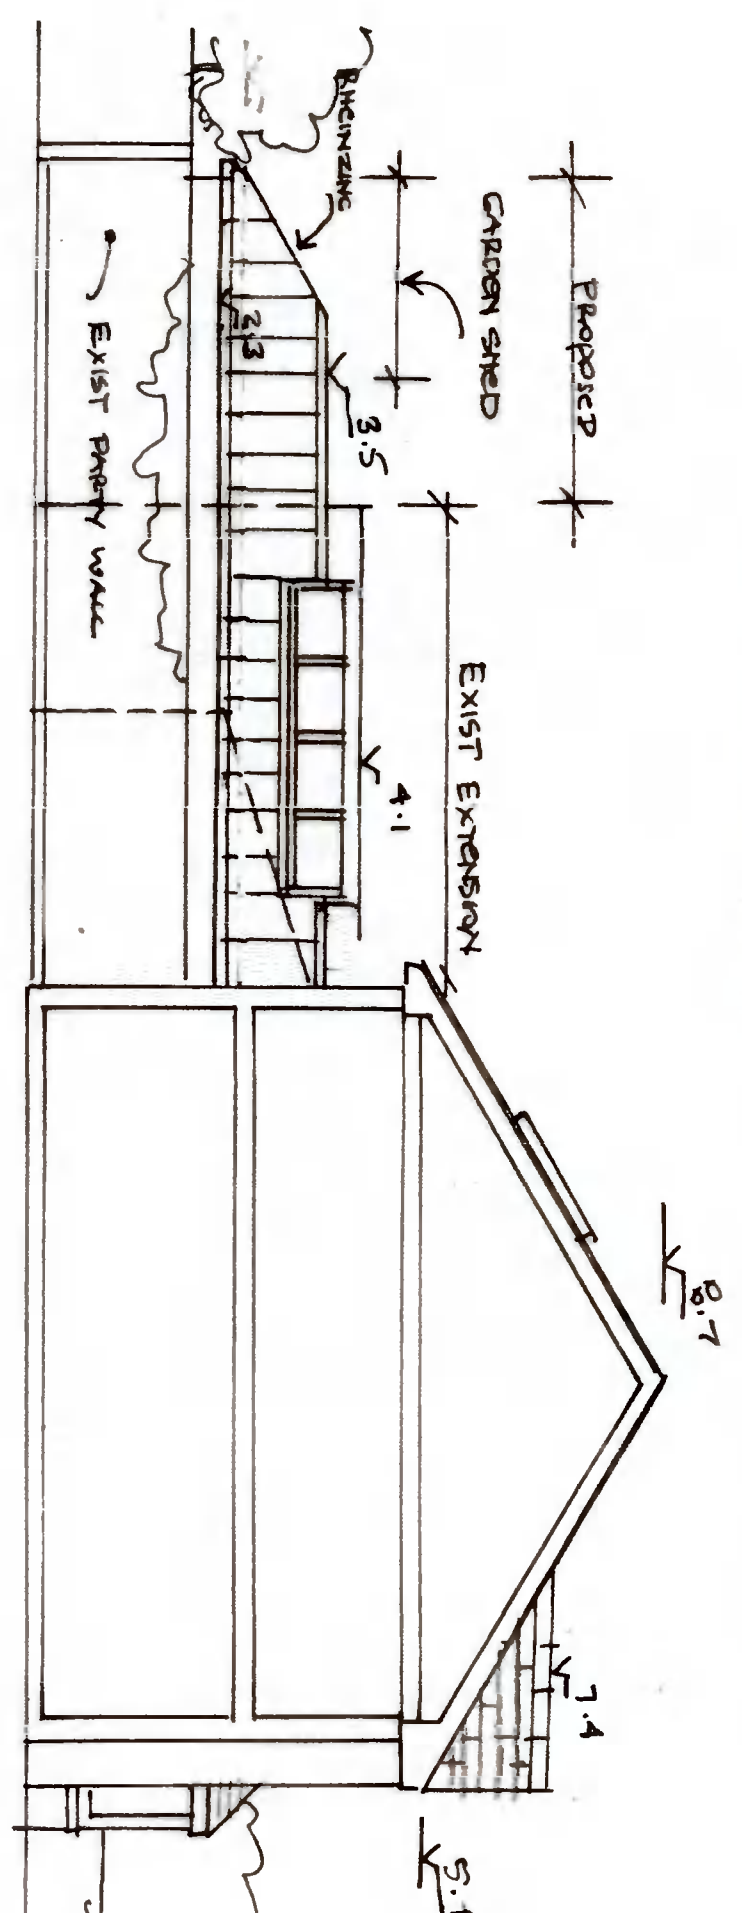

SIDE ELEVATION (PROPOSED) SCALE 1/100

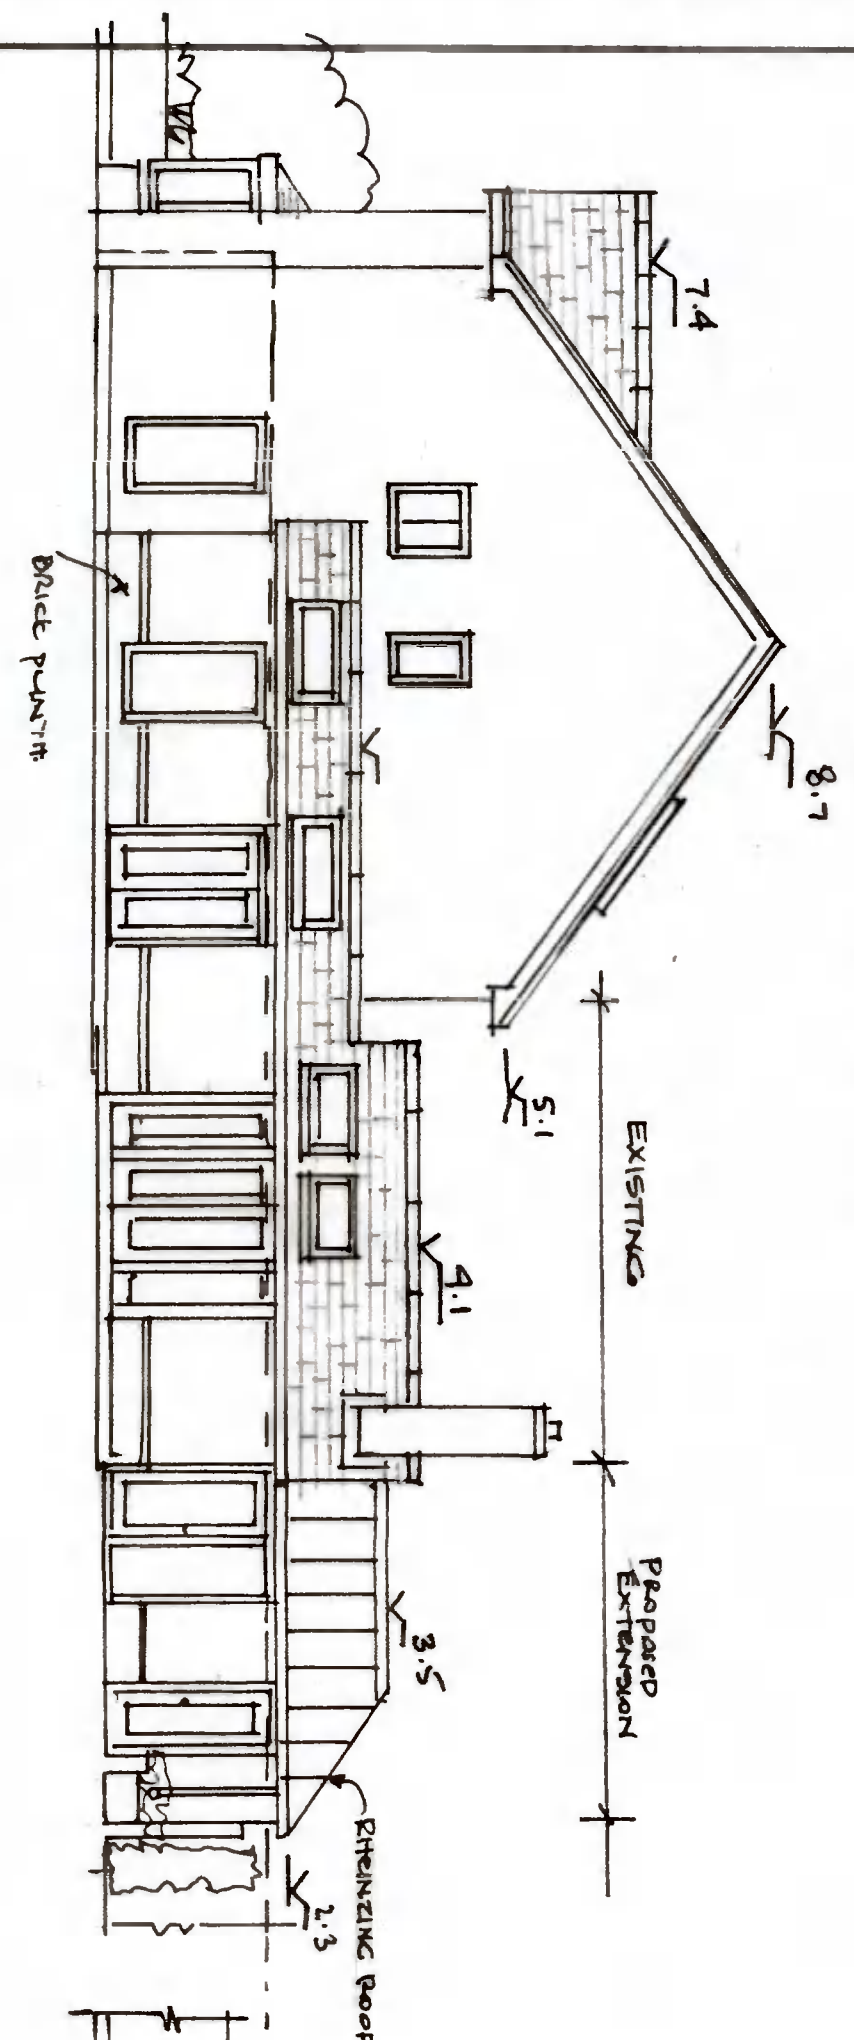

SIDE ELEVATION (PROPOSED) SCALE 1/100

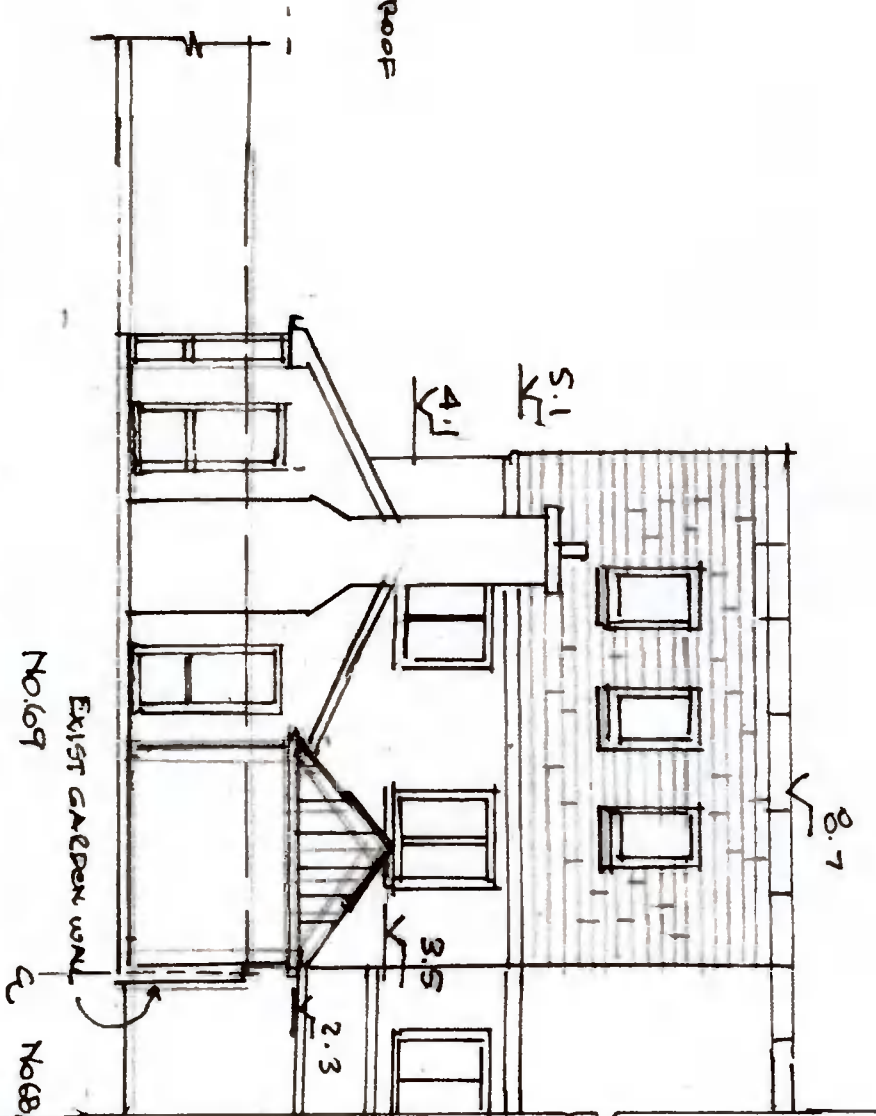

REAR ELEVATION (PROPOSED) SCALE 1/100

Proposed Replacement Roof

EXISTING.

Note:

No over-hanging of gutter / fascia over center line of party wall

ZINCING ROOF

GUTTERS

ROOFLIGHT

LEAD CHANNEL

VELUX

VELUX

Gutter 2.34m

3.5m

4.1

The roof

3.2m

New RIS

3.07m

DINING / SITTING (EXIST)

RAPID PAPER

No 68

PARTY WALL

215 Cavity Spaces

KITCHEN (Proposed)

No 69


FFL = 0.0

FFL = 0.0

FFL = 0.0



AA' SECTION (PROPOSED) SCALE 1:25

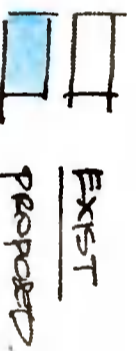

SHEET No. 10.

PROPOSED RENOVATION & EXTENSION TO EXISTING HOUSE AT NO 69 THE PRIORY CLIENT: COLMC & PACHEL McDONAGH REGAN & ASSOCIATES ARCHITECTS 60 CLONEX BAUNTEER DD D.16