




2 EXISTING SOUTH ELEVATION - FACING CALDBECK WAY
Scale: 1:250

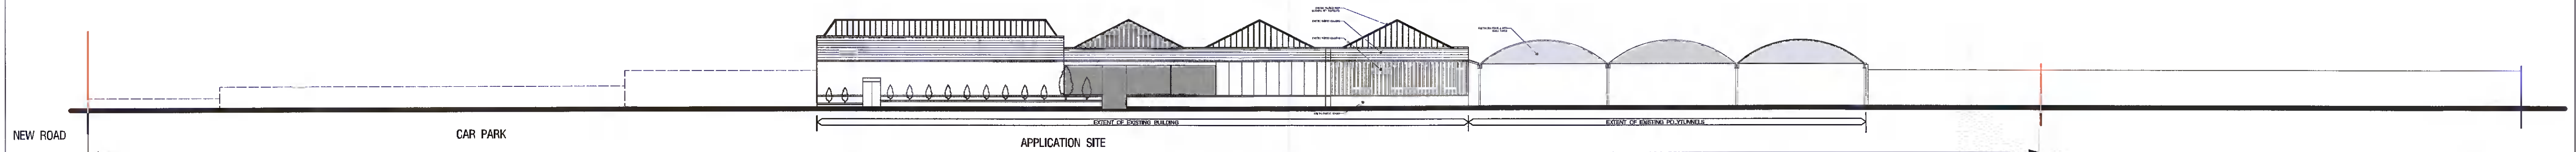

3 EXISTING NORTH ELEVATION
Scale: 1:250

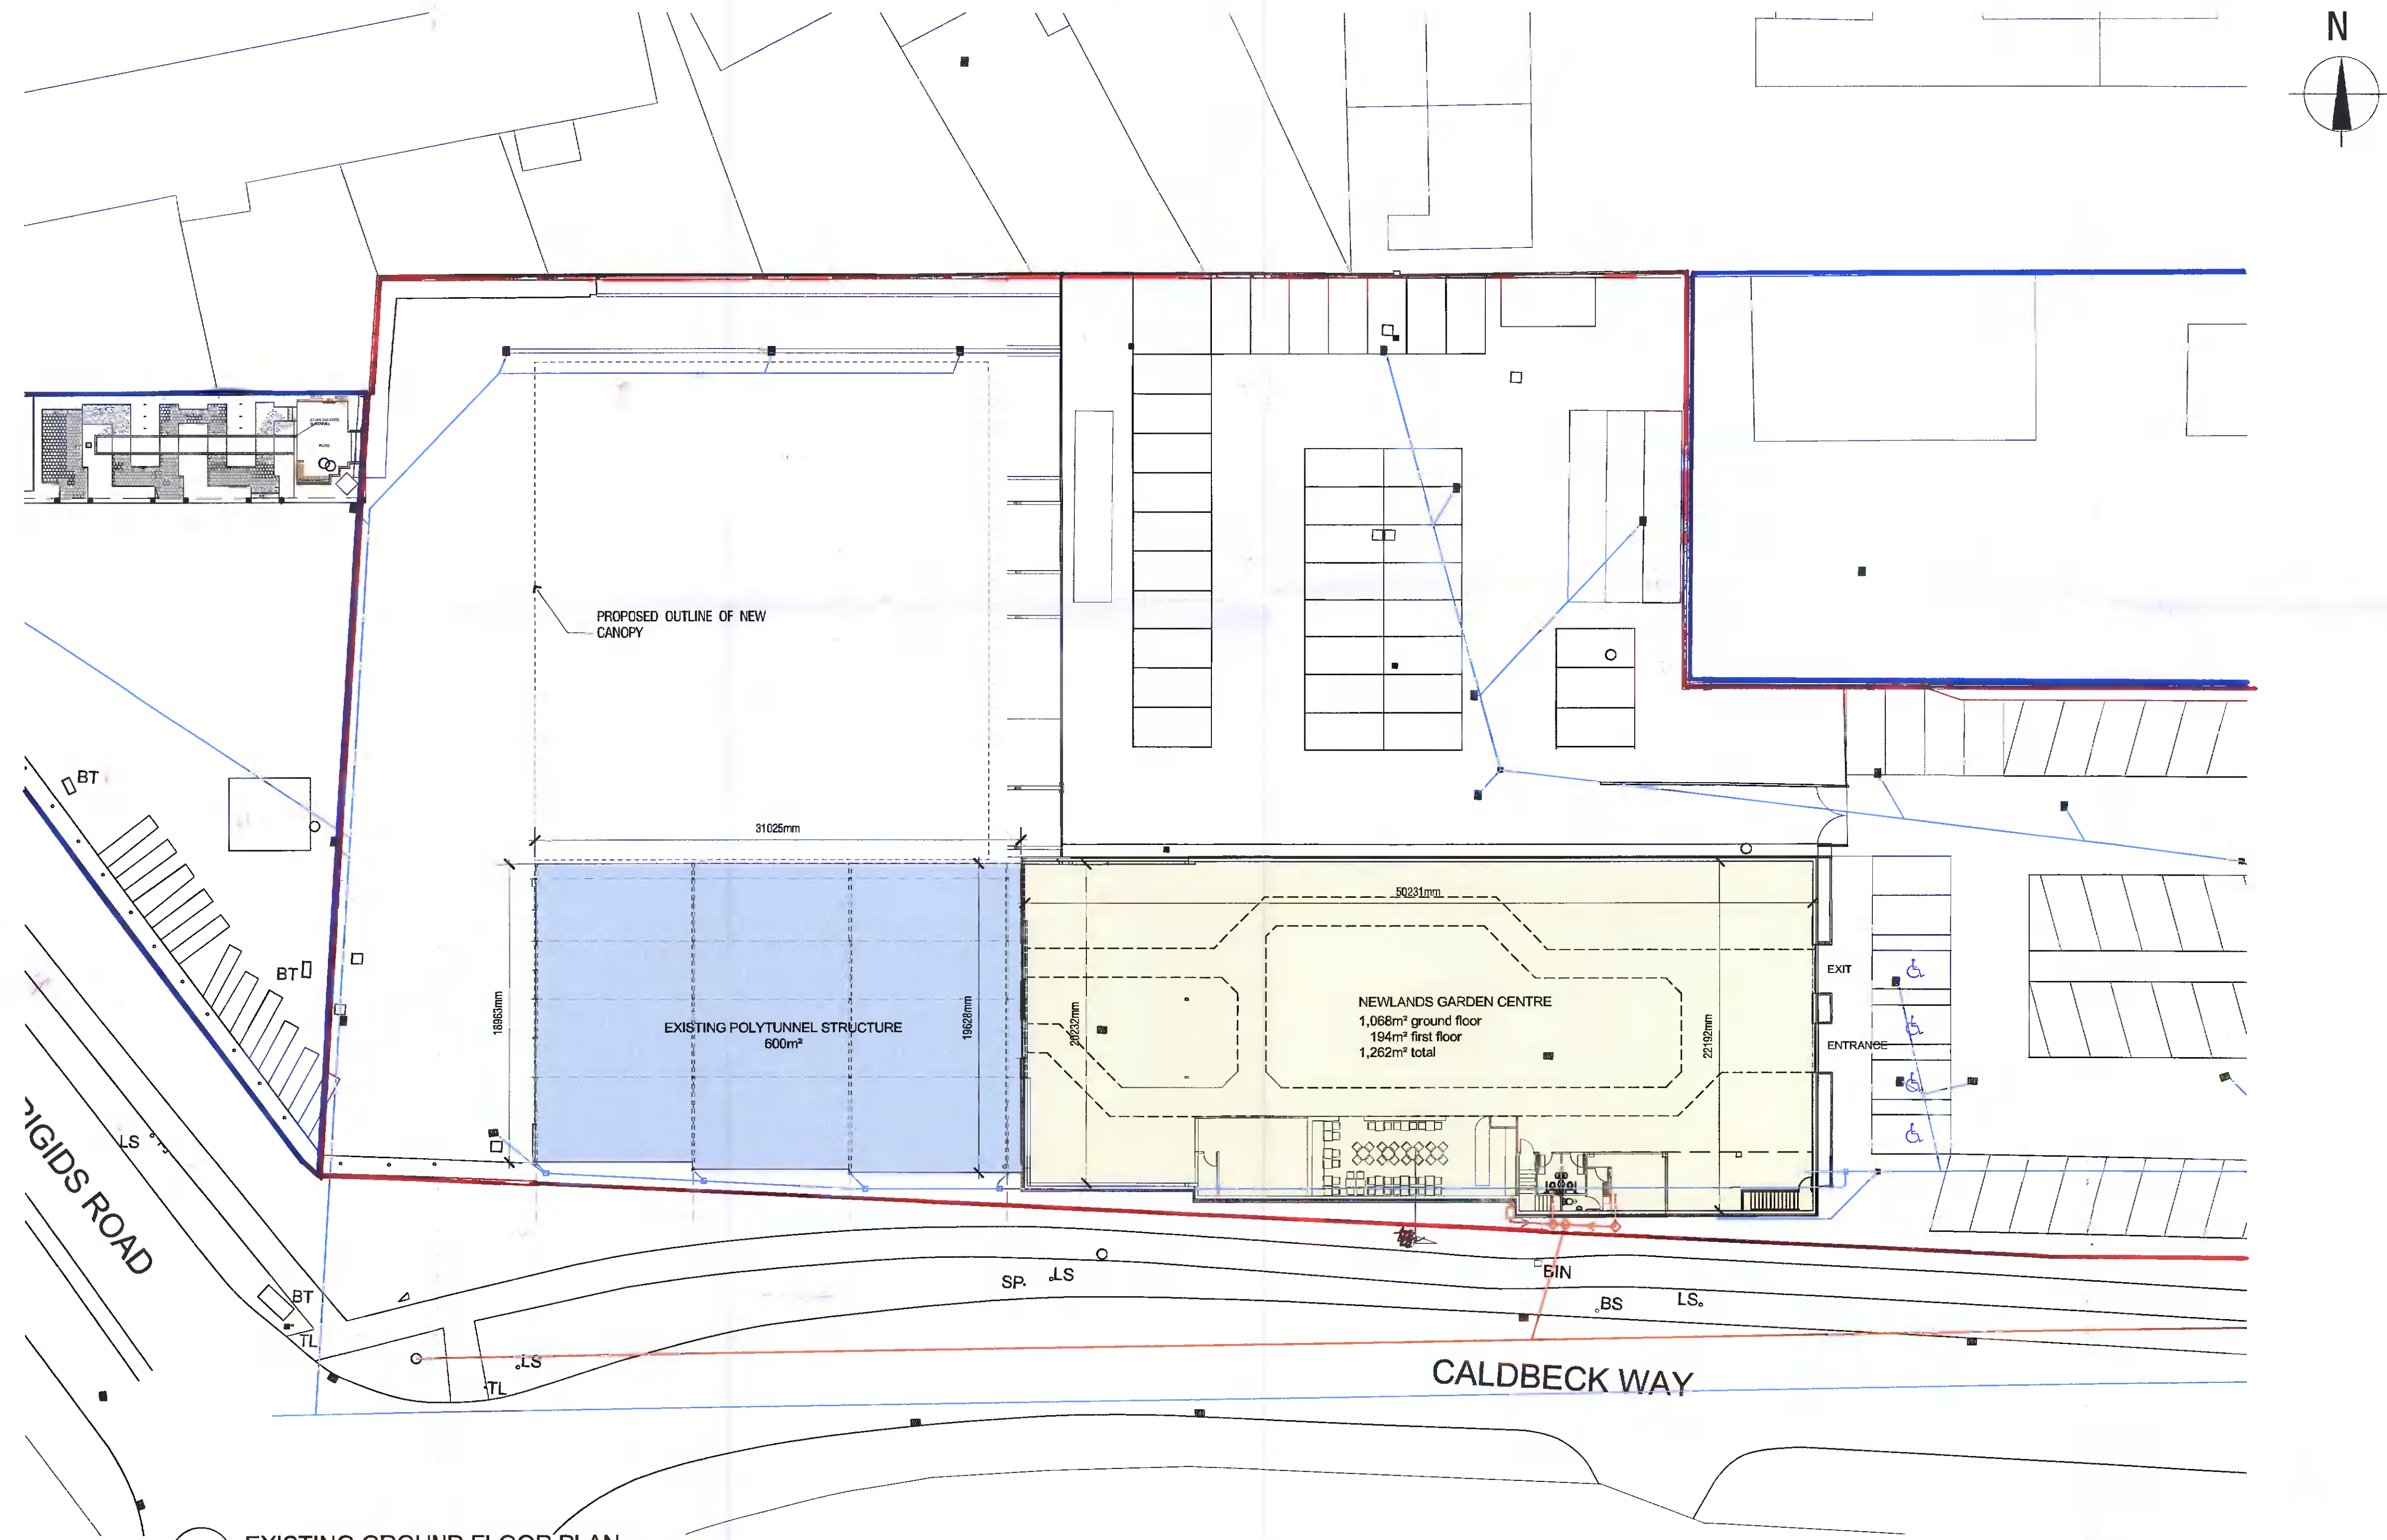

1 EXISTING GROUND FLOOR PLAN
Scale: 1:250

TEMPORARY BENCHMARK 10.00 IS FINISHED FLOOR LEVEL OF EXISTING GROUND FLOOR SLAB			
A	25/10/2021	TC	PLANNING APPLICATION
No.	Date	By	Revision Notes
 TIM CHAPMAN architects 69 Sallins Bridge Sallins Co. Wicklow W91 T3V6 t - 086 850 8373 e - tim@timchapmanarchitects.ie			
Client	NEWLANDS NURSERIES LTD		
Project Title	PROPOSED COVERED EXTERNAL AREA NEWLANDS GARDEN CENTRE NEW ROAD, CLONDALKIN, DUBLIN 22		
Sheet Title	EXISTING LAYOUT		
Scale	PLANNING DRAWING		
OS Sheet No.	3326-14 & 15	Scale @ A1	1:250
Drawn By	Tim Chapman	Project ID	522
Date drawing prepared	25/10/2021	Sheet No.	A-1000
CAD File Name	522-F-01.vwx	Status	P
		Rev	A