




17 EAST ELEVATION - FACING NEW ROAD
Scale: 1:125

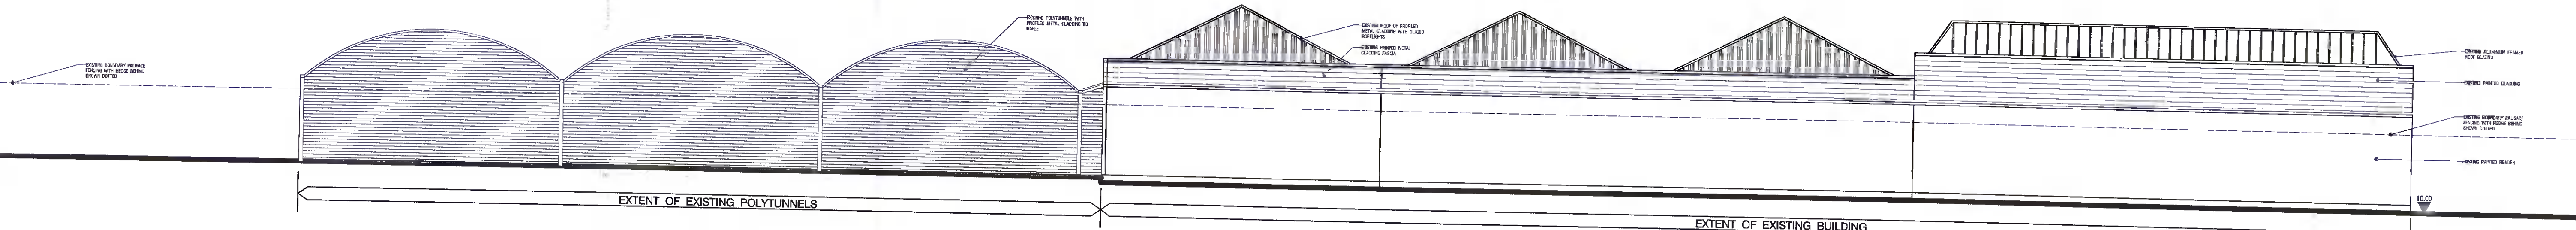


18 SOUTHERN ELEVATION - FACING CALDBECK WAY
Scale: 1:125

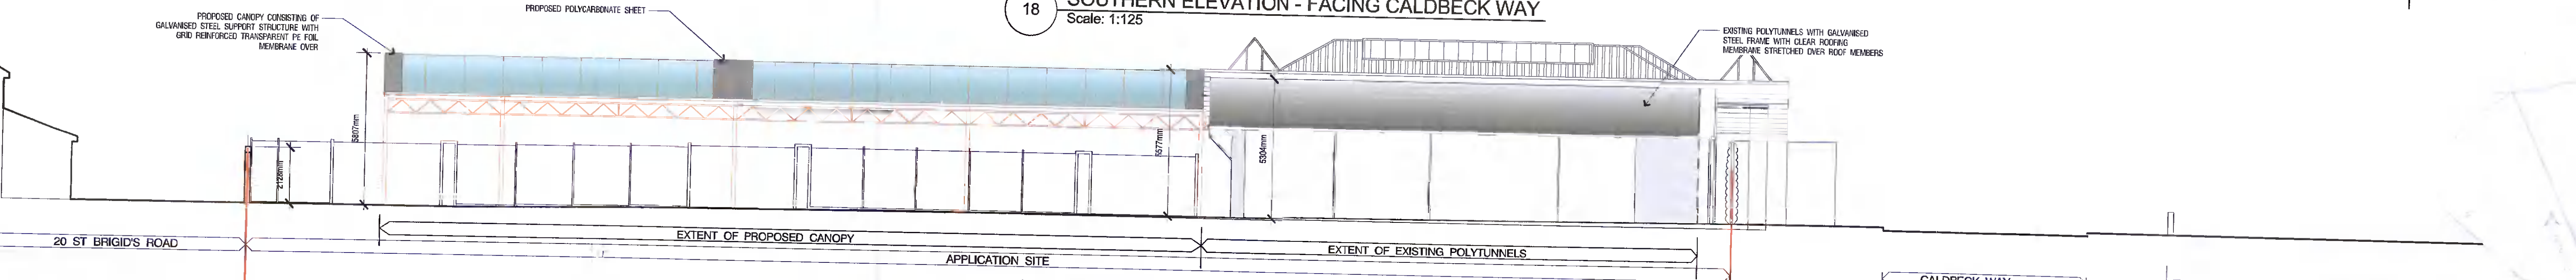


19 WEST ELEVATION - FACING FONTHILL ROAD SOUTH
Scale: 1:125

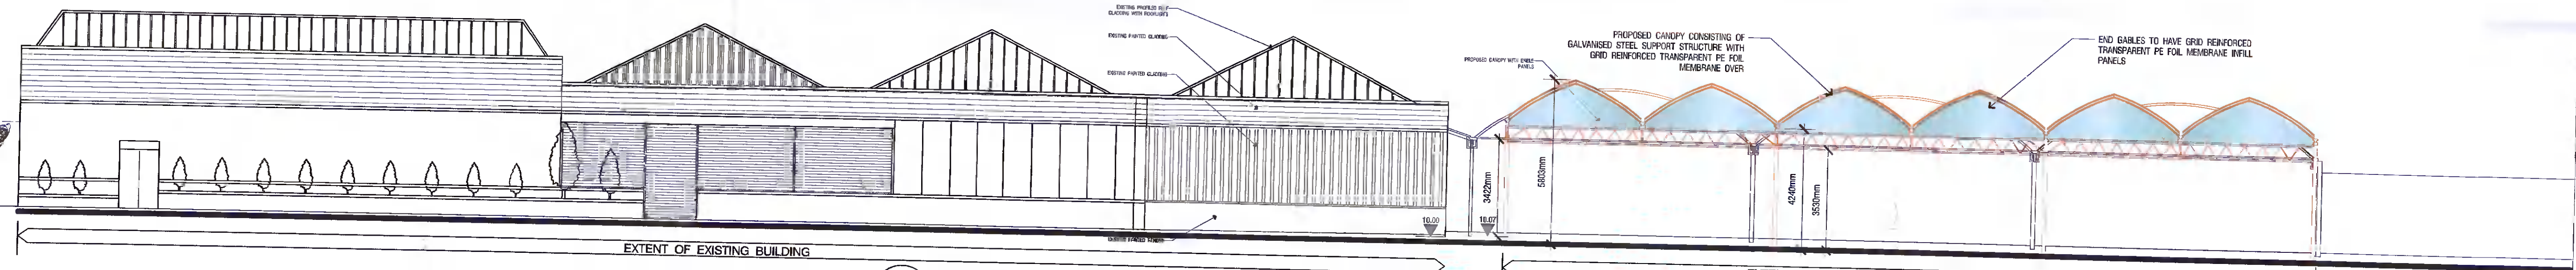

20 NORTH ELEVATION
Scale: 1:125

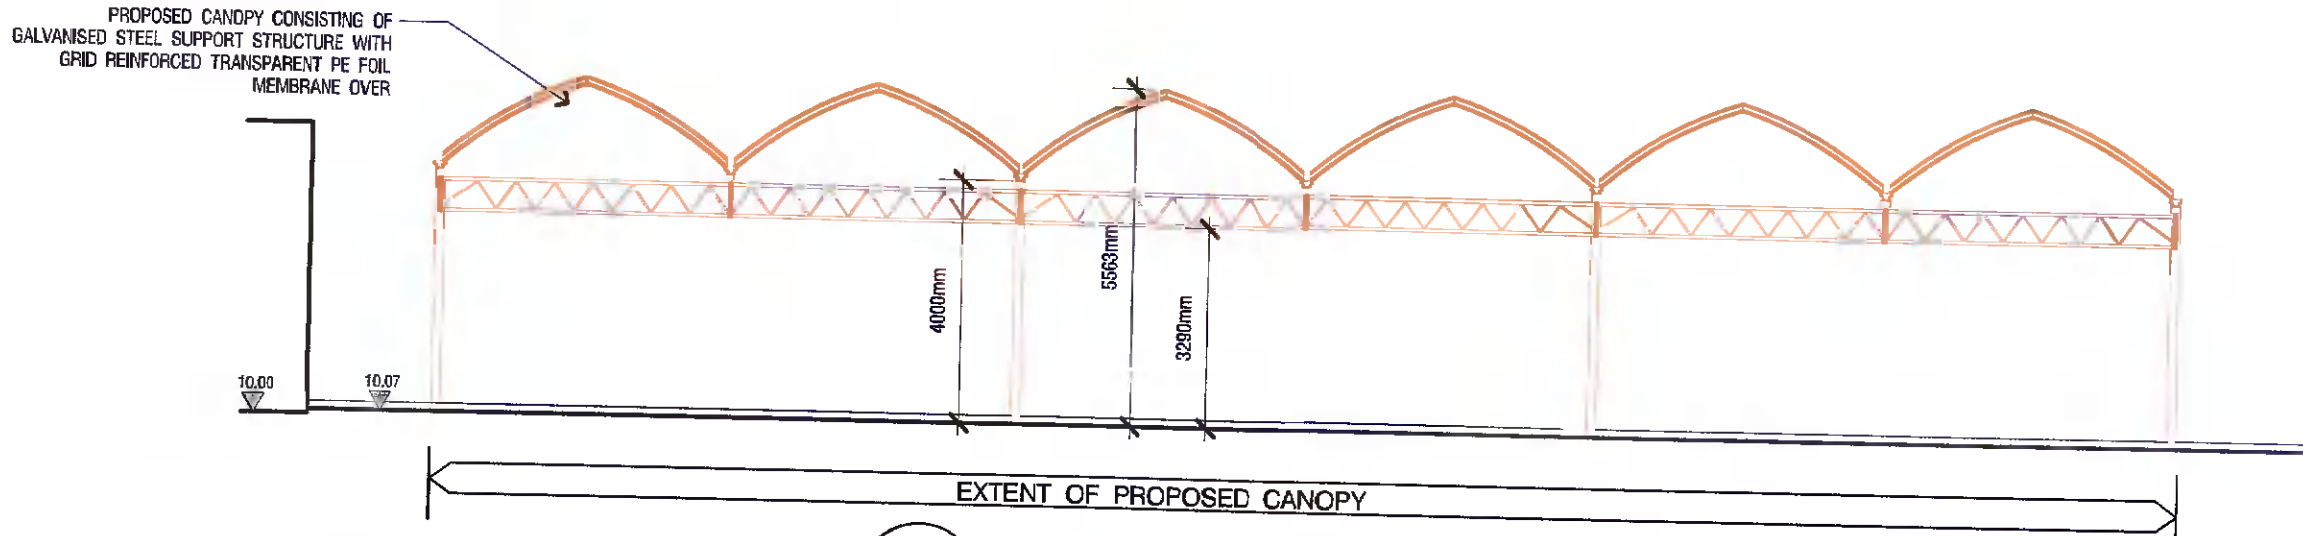

22 SECTION A
Scale: 1:125

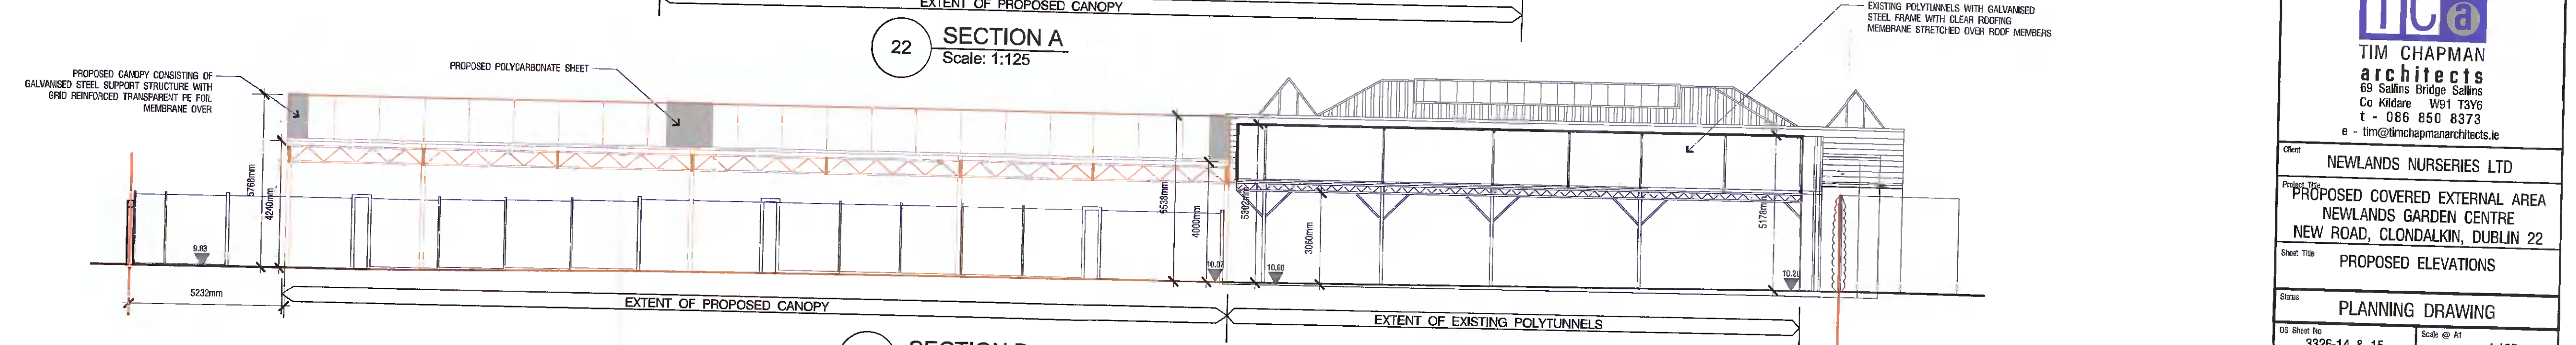

21 SECTION B
Scale: 1:125

NEW CONSTRUCTION

TEMPORARY BENCHMARK 10.00 IS FINISHED FLOOR LEVEL OF EXISTING GROUND FLOOR SLAB

No.	Date	By/Revision Notes
A	25/10/2021	TC/PLANNING APPLICATION

TC
TIM CHAPMAN
architects
6B Sallins Bridge, Sallins
Co. Kildare W91 T5V6
t - 086 850 8373
e - tm@timchapmanarchitects.ie

Client: NEWLANDS NURSERIES LTD
Project: PROPOSED COVERED EXTERNAL AREA
NEWLANDS GARDEN CENTRE
NEW ROAD, CLONDALKIN, DUBLIN 22
Sheet Title: PROPOSED ELEVATIONS

Scale: 1:125
Project ID: 522
Date drawn/printed: 25/10/2021
Sheet No.: A-2001
Scale: Rev: P A
CAD File Name: 522-P-01.vwx