


Ⓢ



Ⓢ

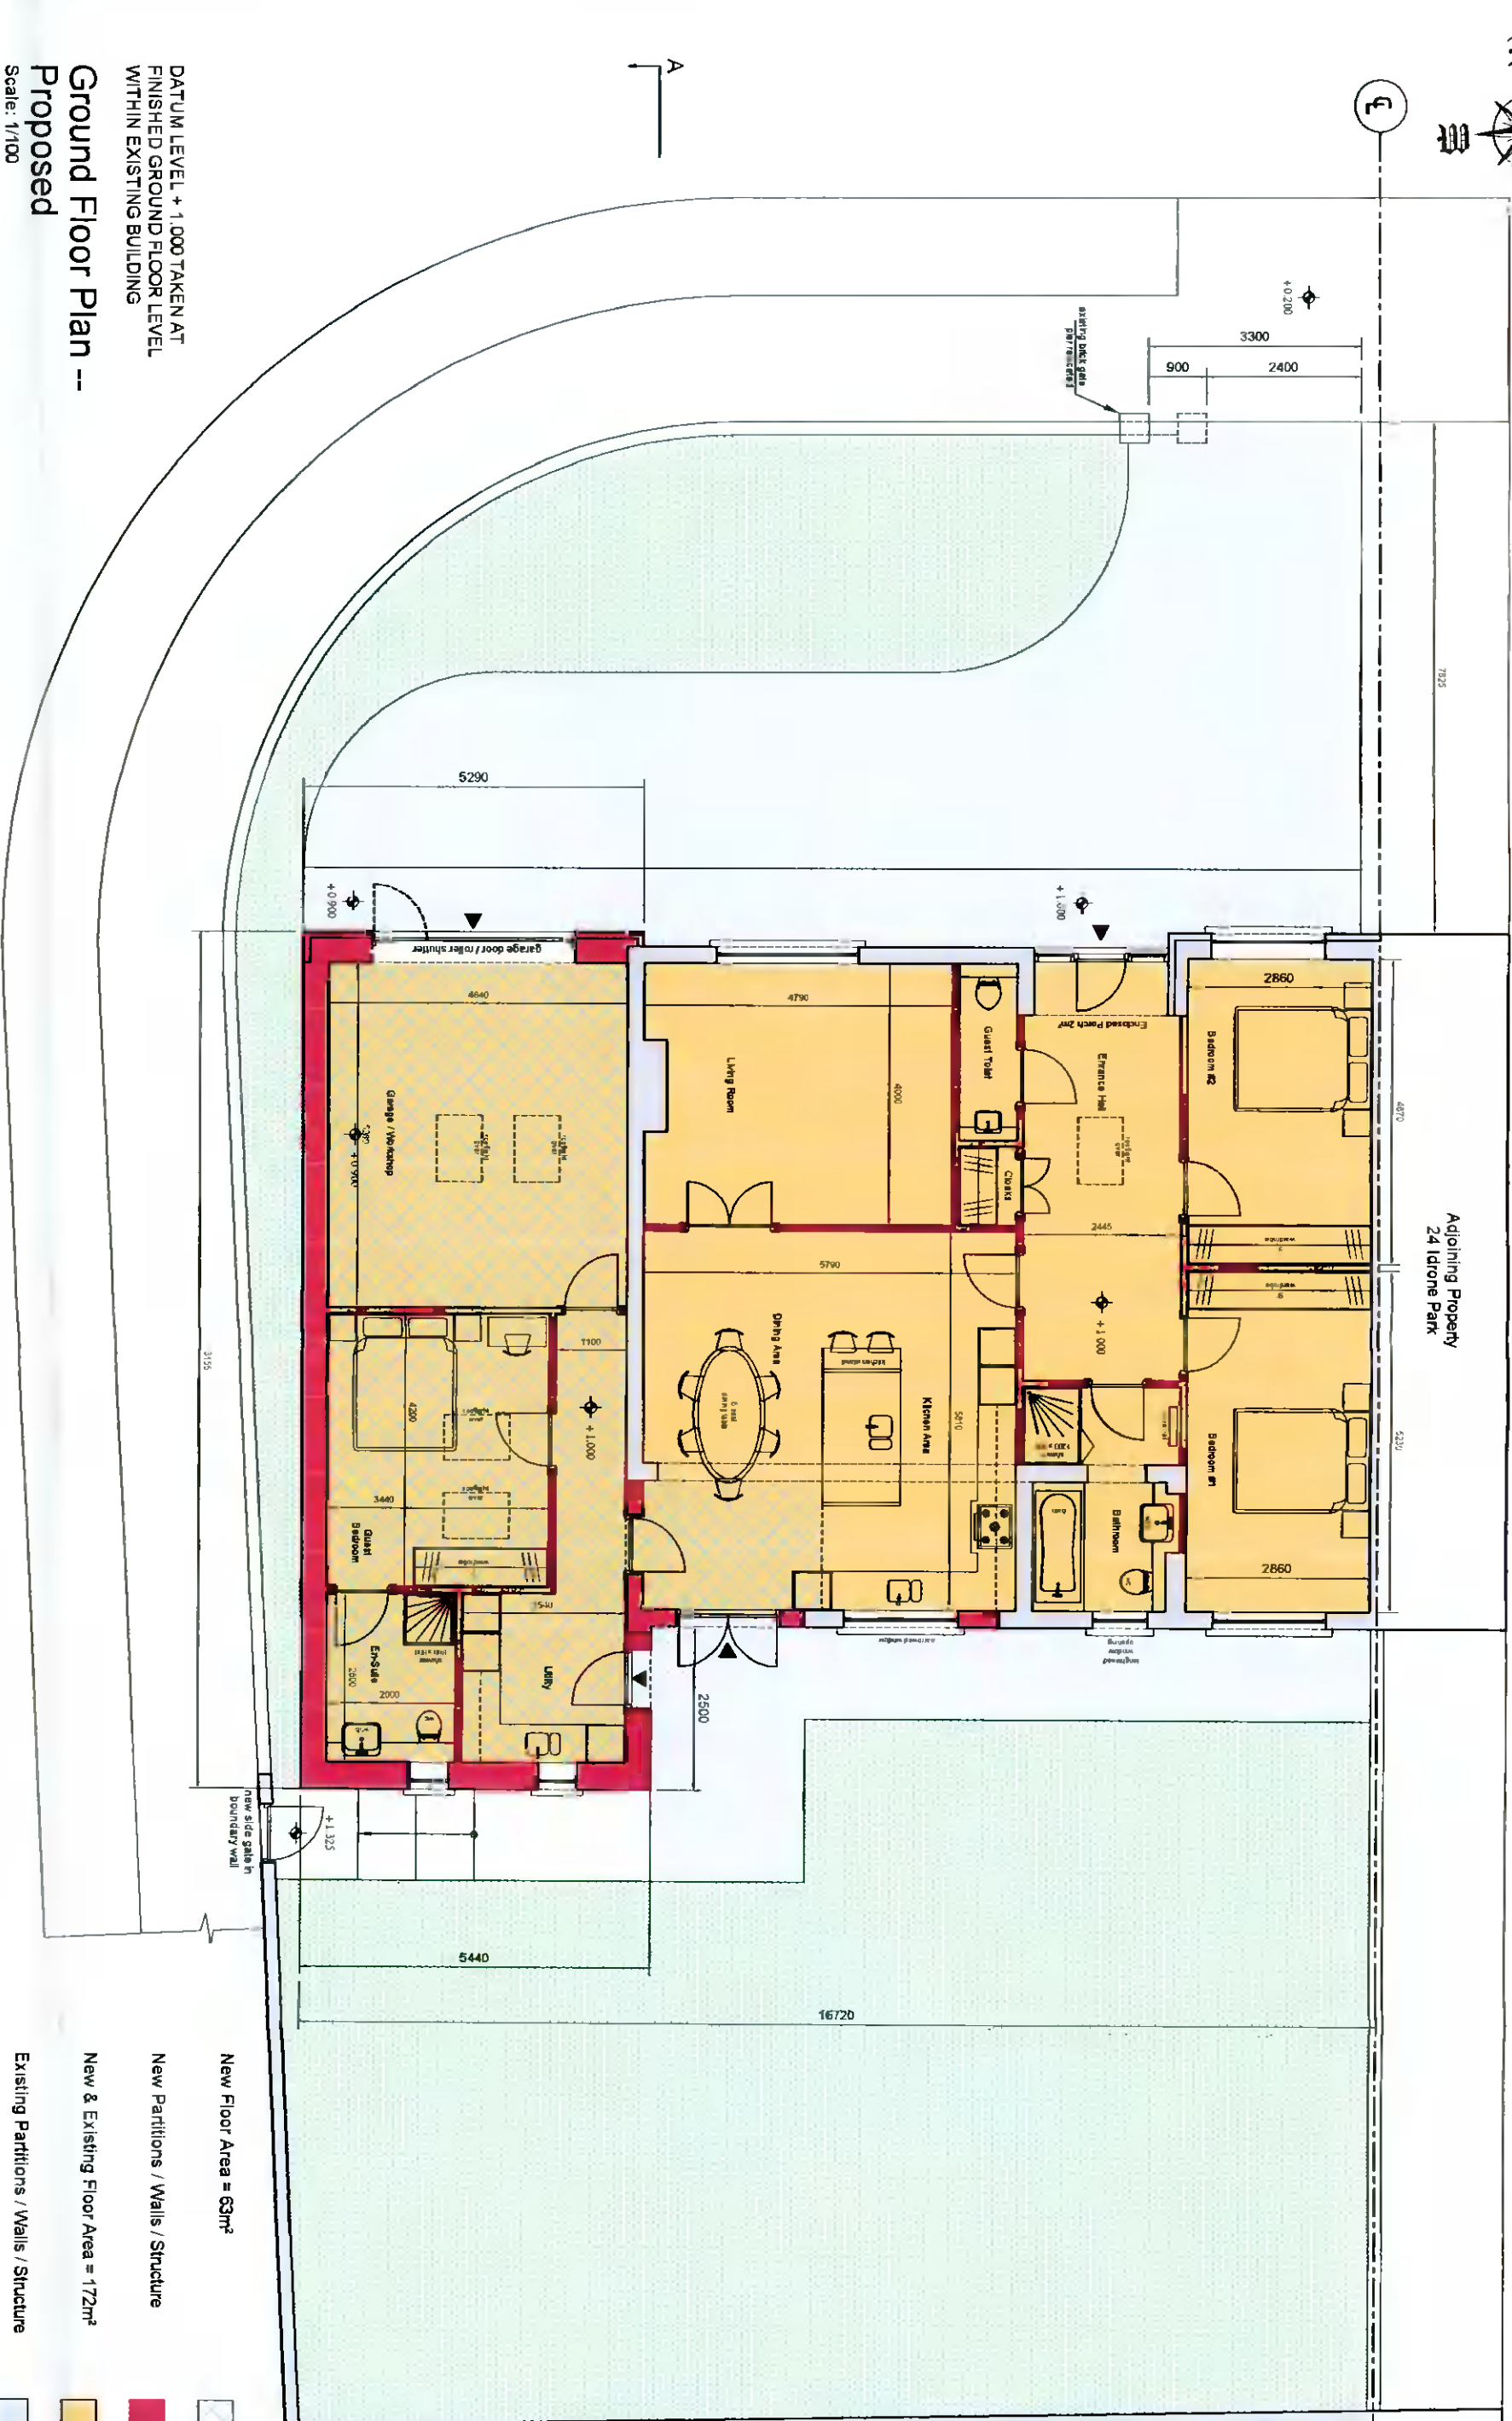

DATUM LEVEL + 1.000 TAKEN AT
FINISHED GROUND FLOOR LEVEL
WITHIN EXISTING BUILDING

**Ground Floor Plan --
Proposed**

Scale: 1/100

-  New Floor Area = 63m²
-  New Partitions / Walls / Structure
-  New & Existing Floor Area = 172m²
-  Existing Partitions / Walls / Structure

Revision	Date	Description

NOTE: THIS DRAWING IS THE COPYRIGHT OF DONAL McNALLY ARCHITECTS
ALL DIMENSIONS TO BE CHECKED ON SITE
ANY DISCREPANCIES TO BE REFERRED BACK TO THE ARCHITECTS

Planning Application Drawing

Job Title:	22 Idrone Park, D16	Drawn:	DKN
Drawing Title:	Proposed Ground Floor Plan	Scale:	1:100
Drawing No:	21.24 / Pl / 105	Rev:	---
DONAL McNALLY ARCHITECTS		5 White Swan Business Centre, 1st Floor, D16	