




Proposed Roof Plan
scale: 1:100

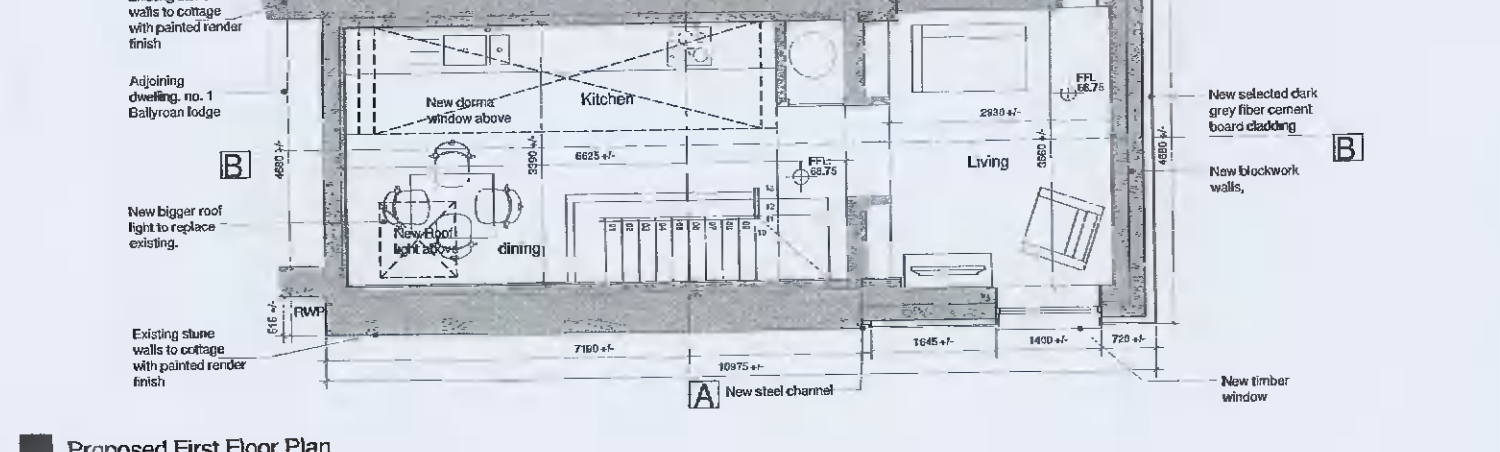


Proposed First Floor Plan
scale: 1:100

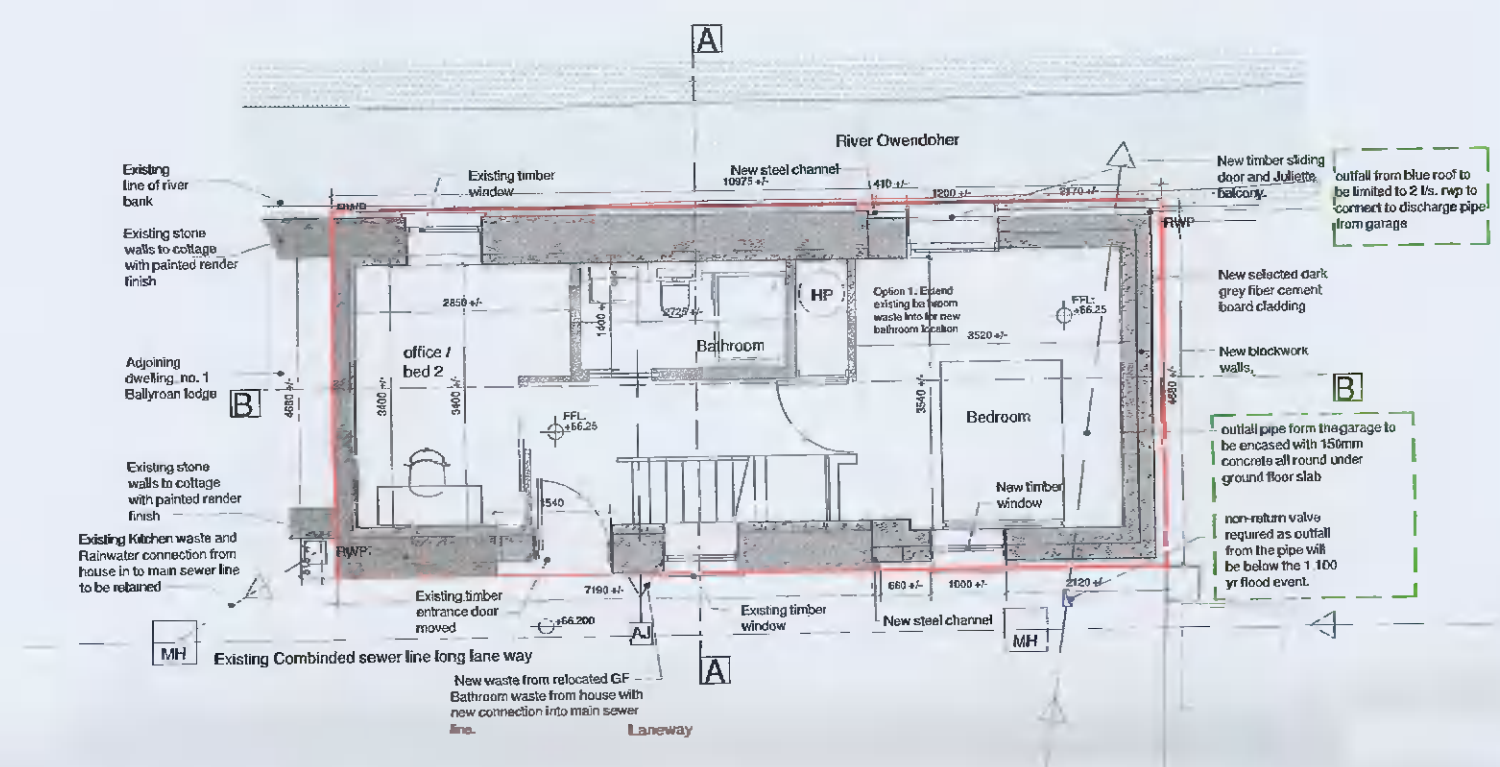


Proposed Ground Floor Plan
scale: 1:100

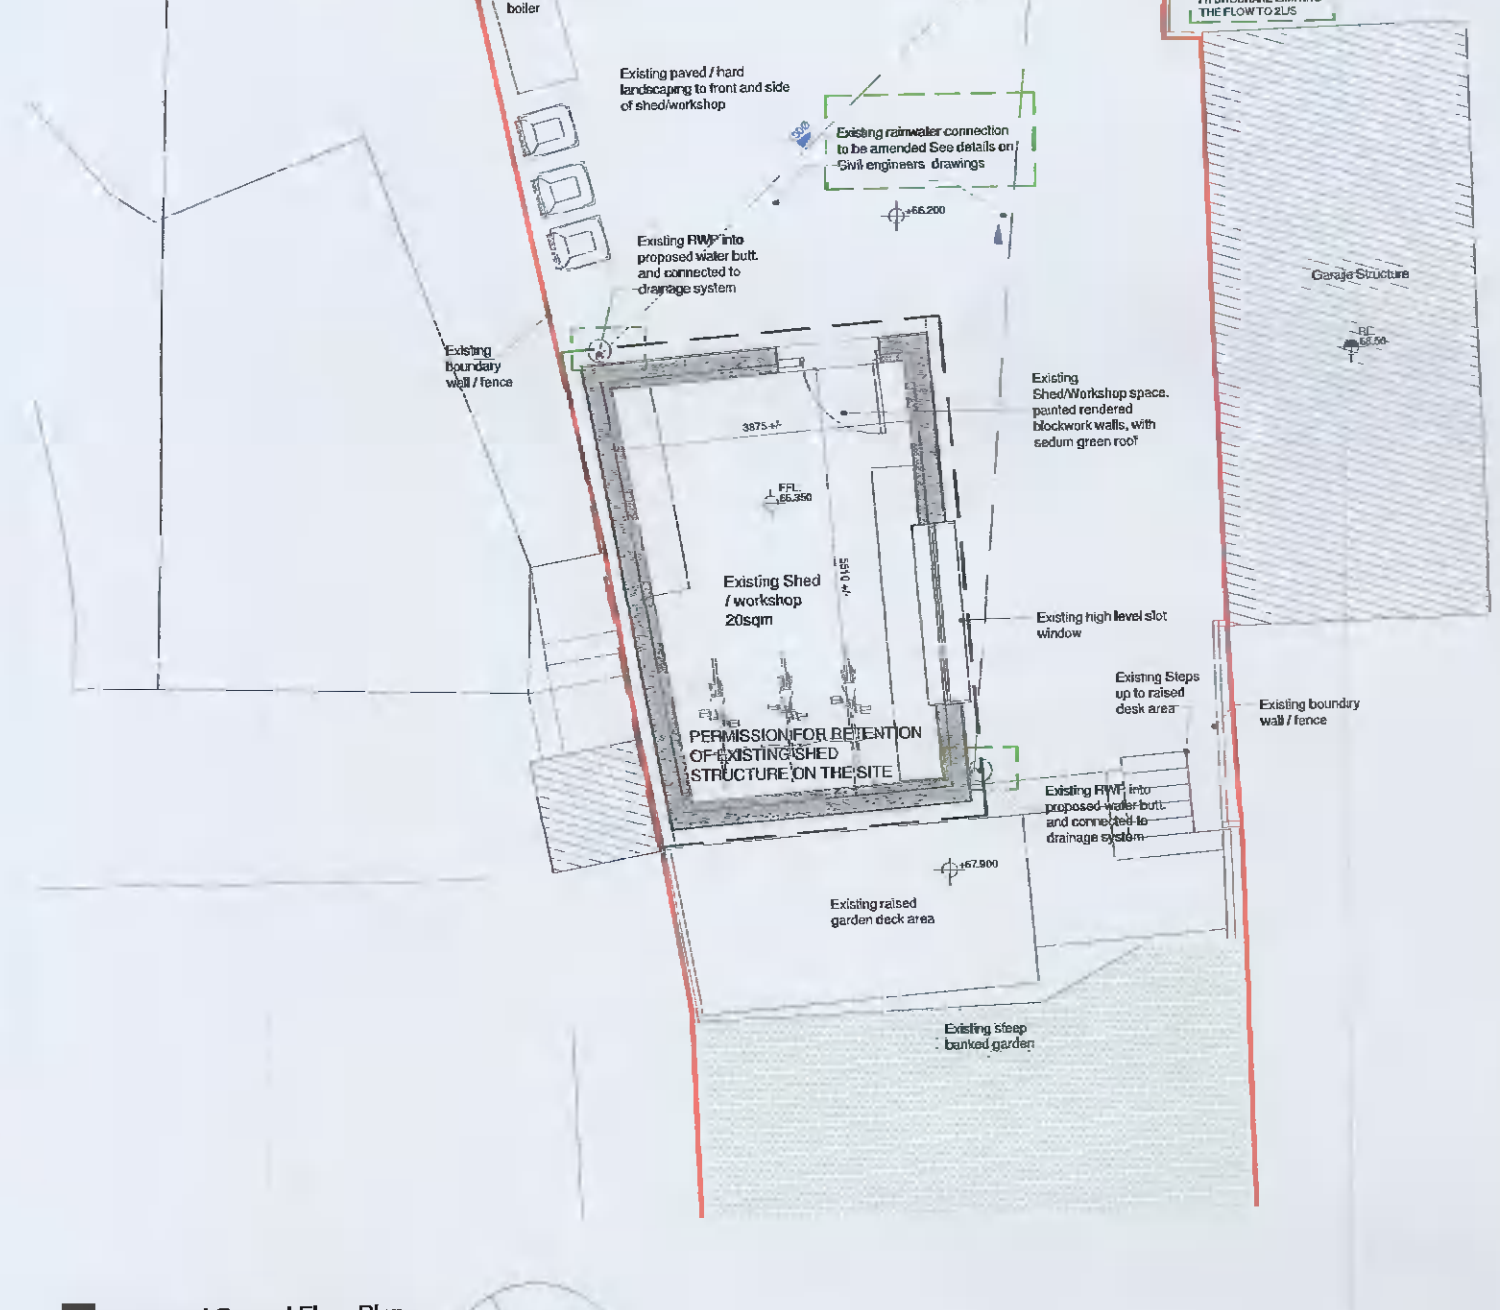


Proposed South Elevation
scale: 1:100

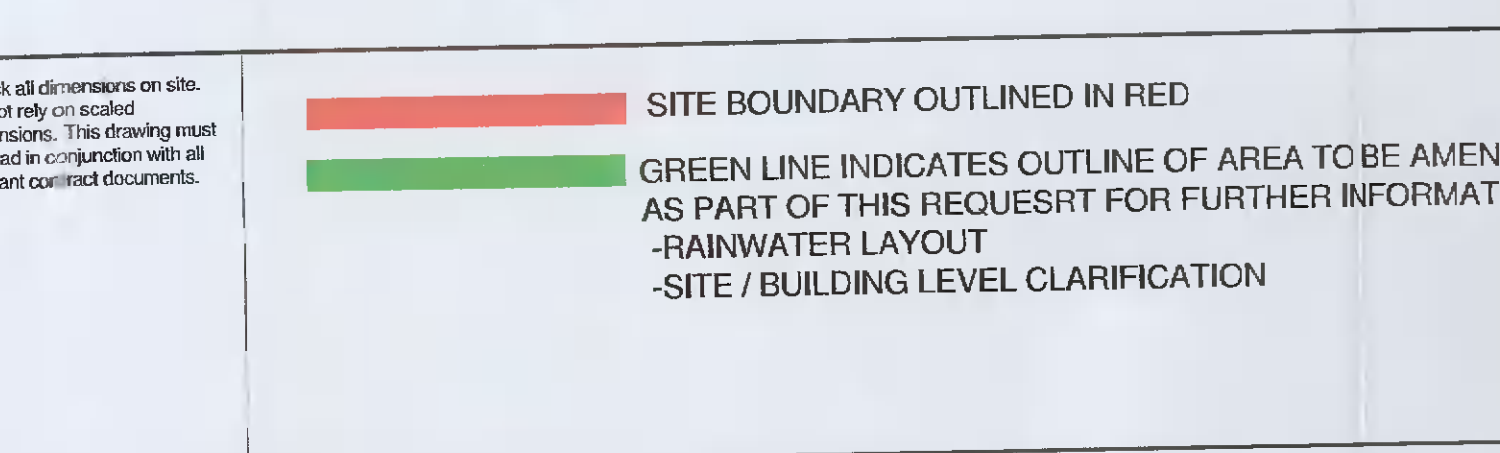


Proposed North Elevation
scale: 1:100

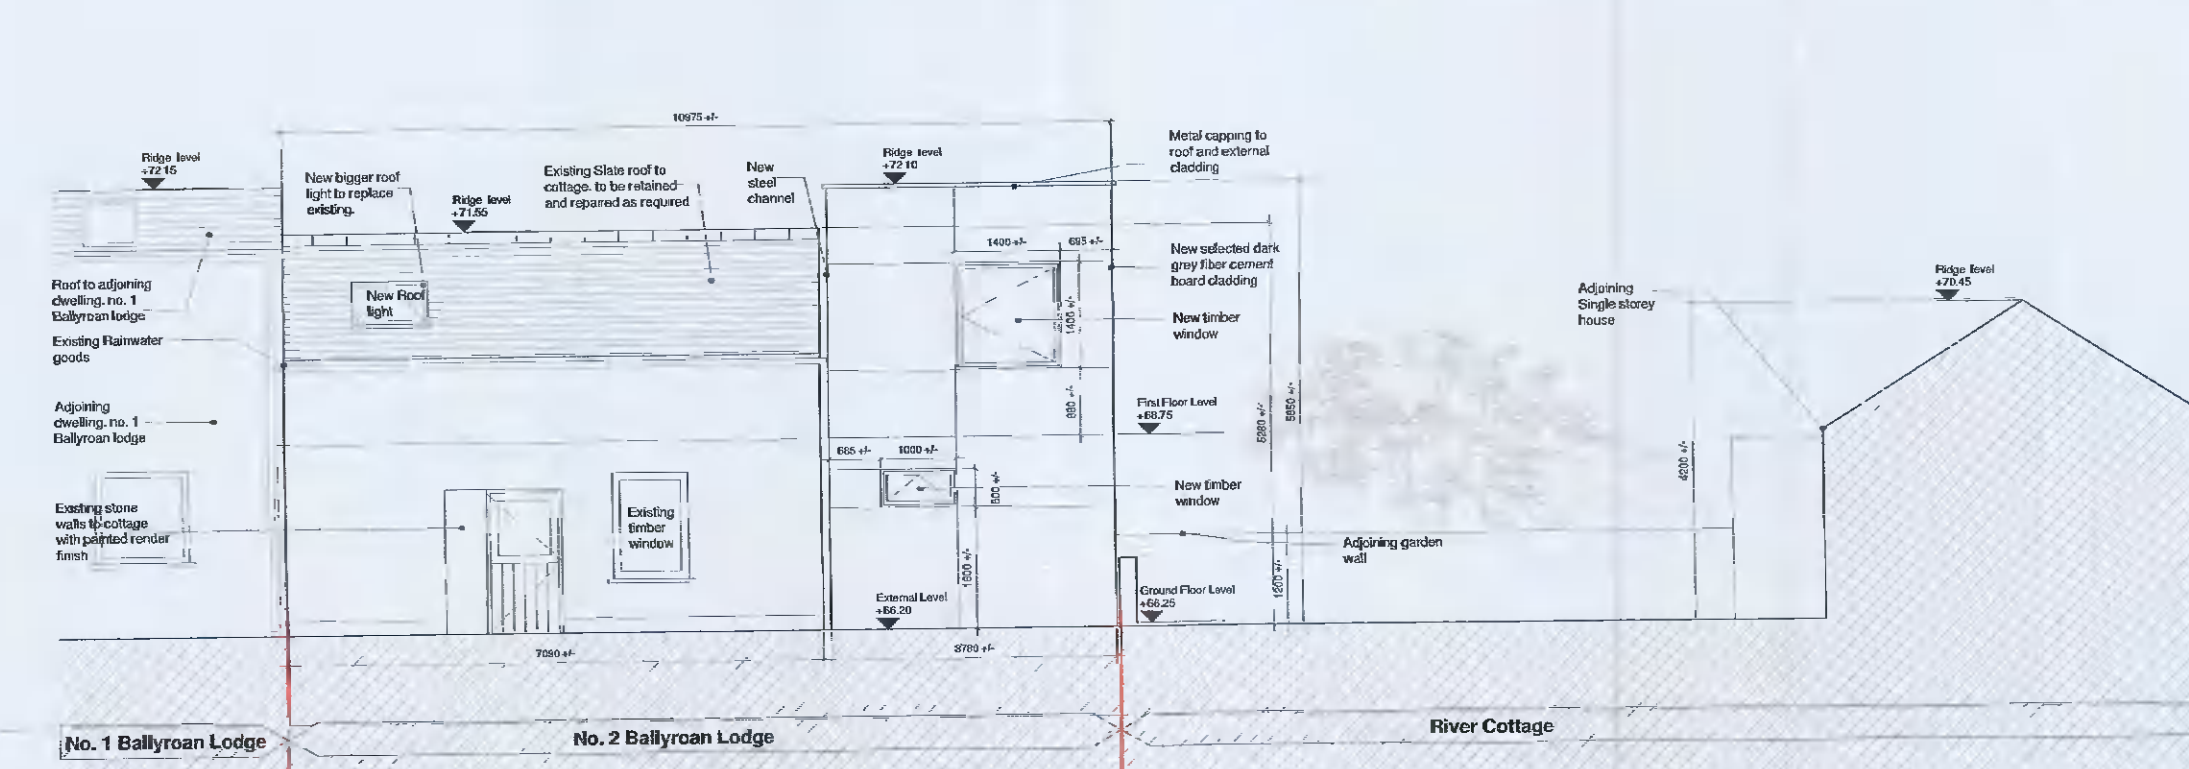


Proposed Front Elevation
scale: 1:100

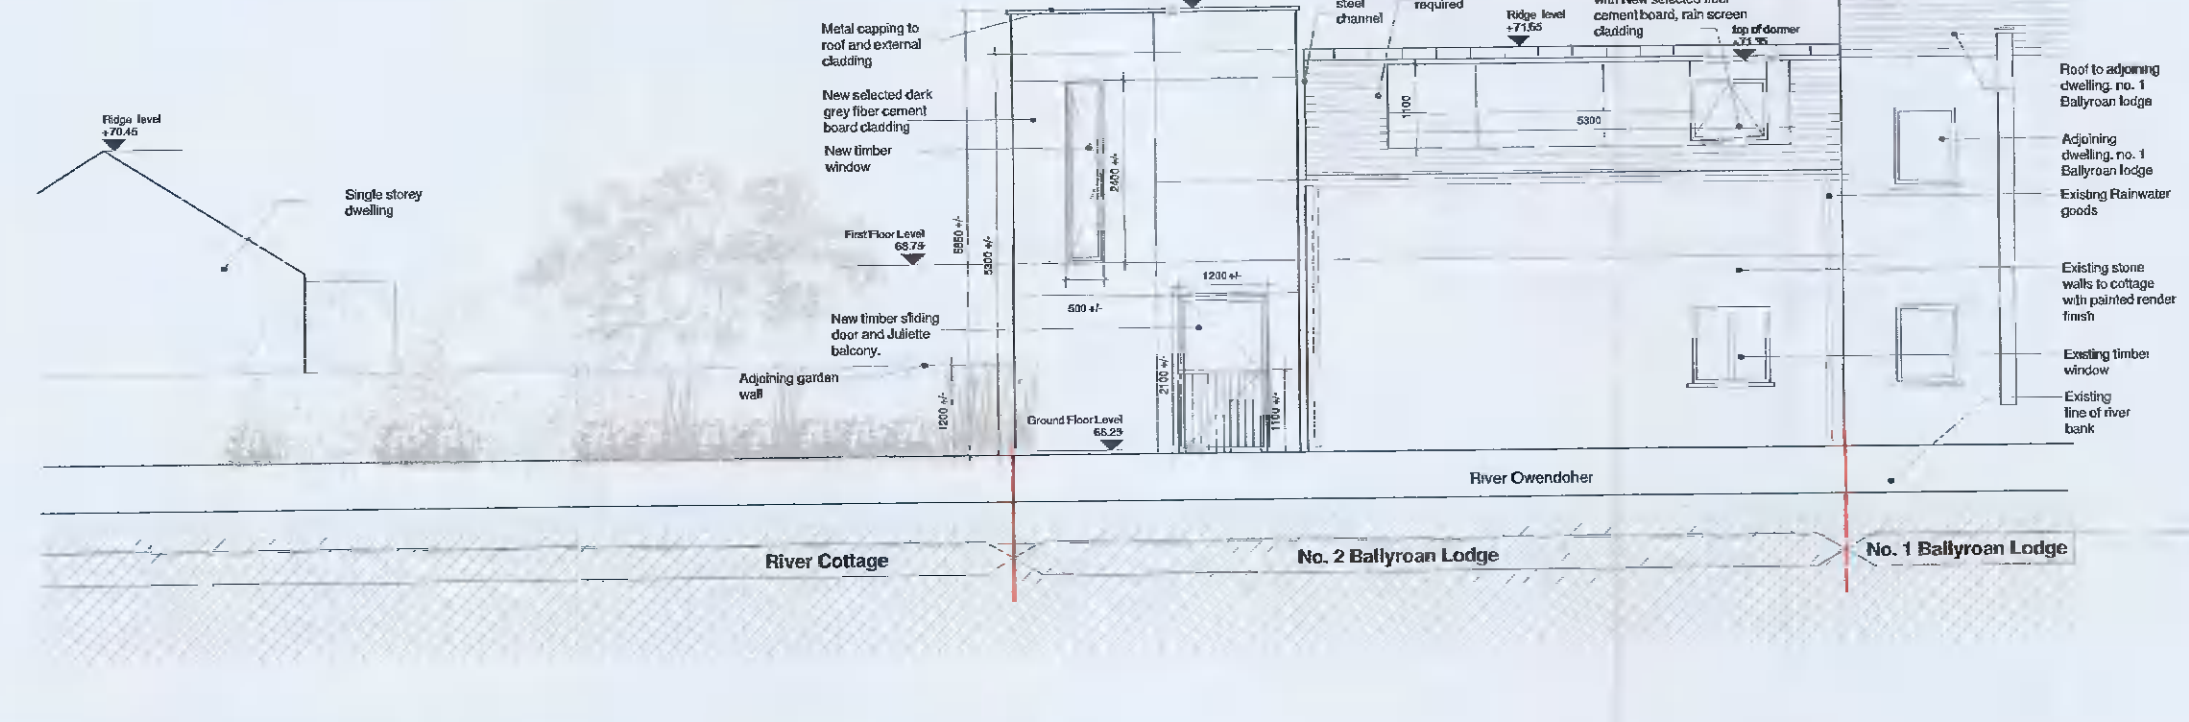


Proposed Rear Elevation
scale: 1:100

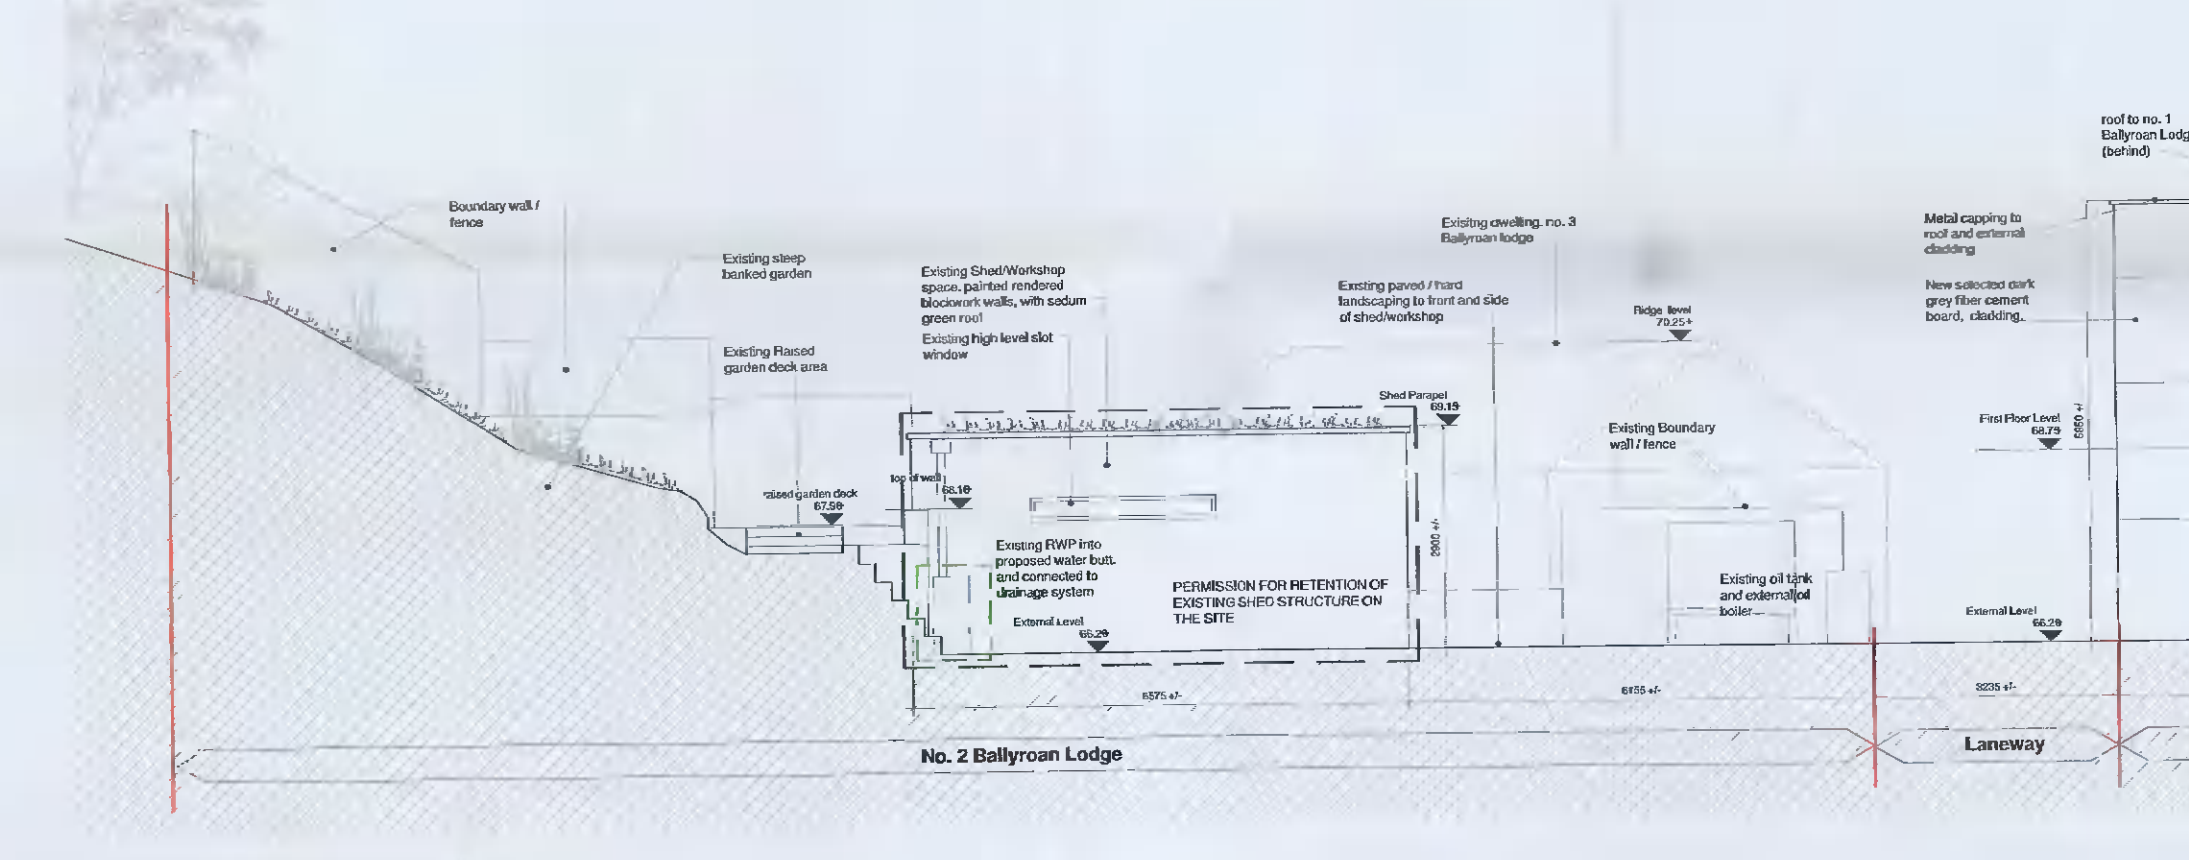


Proposed Section AA
scale: 1:100

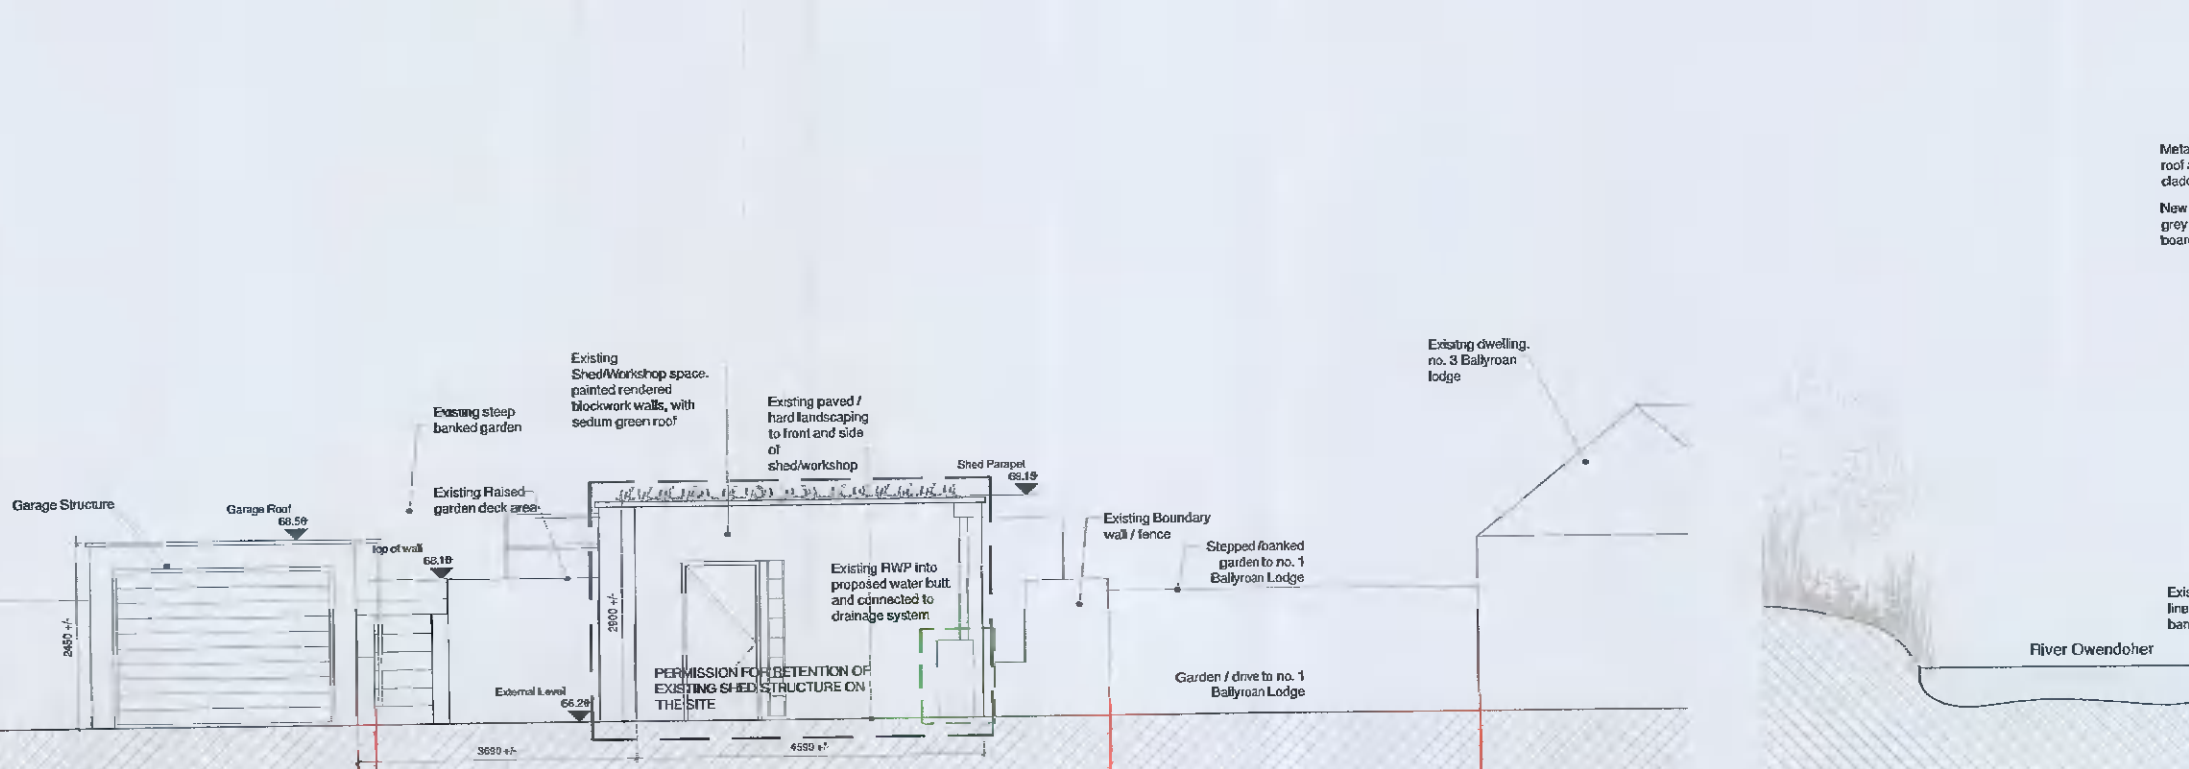


Proposed Section BB
scale: 1:100

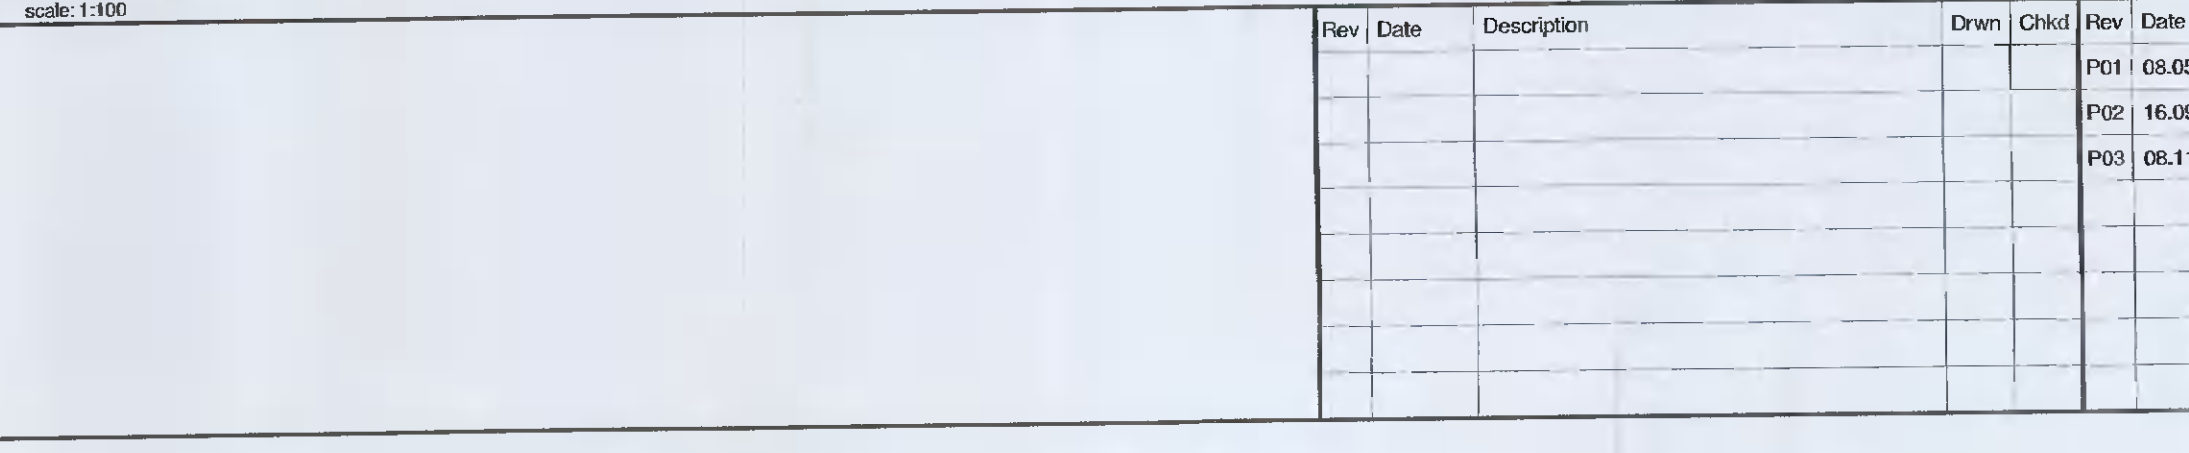

Proposed Section CC
scale: 1:100

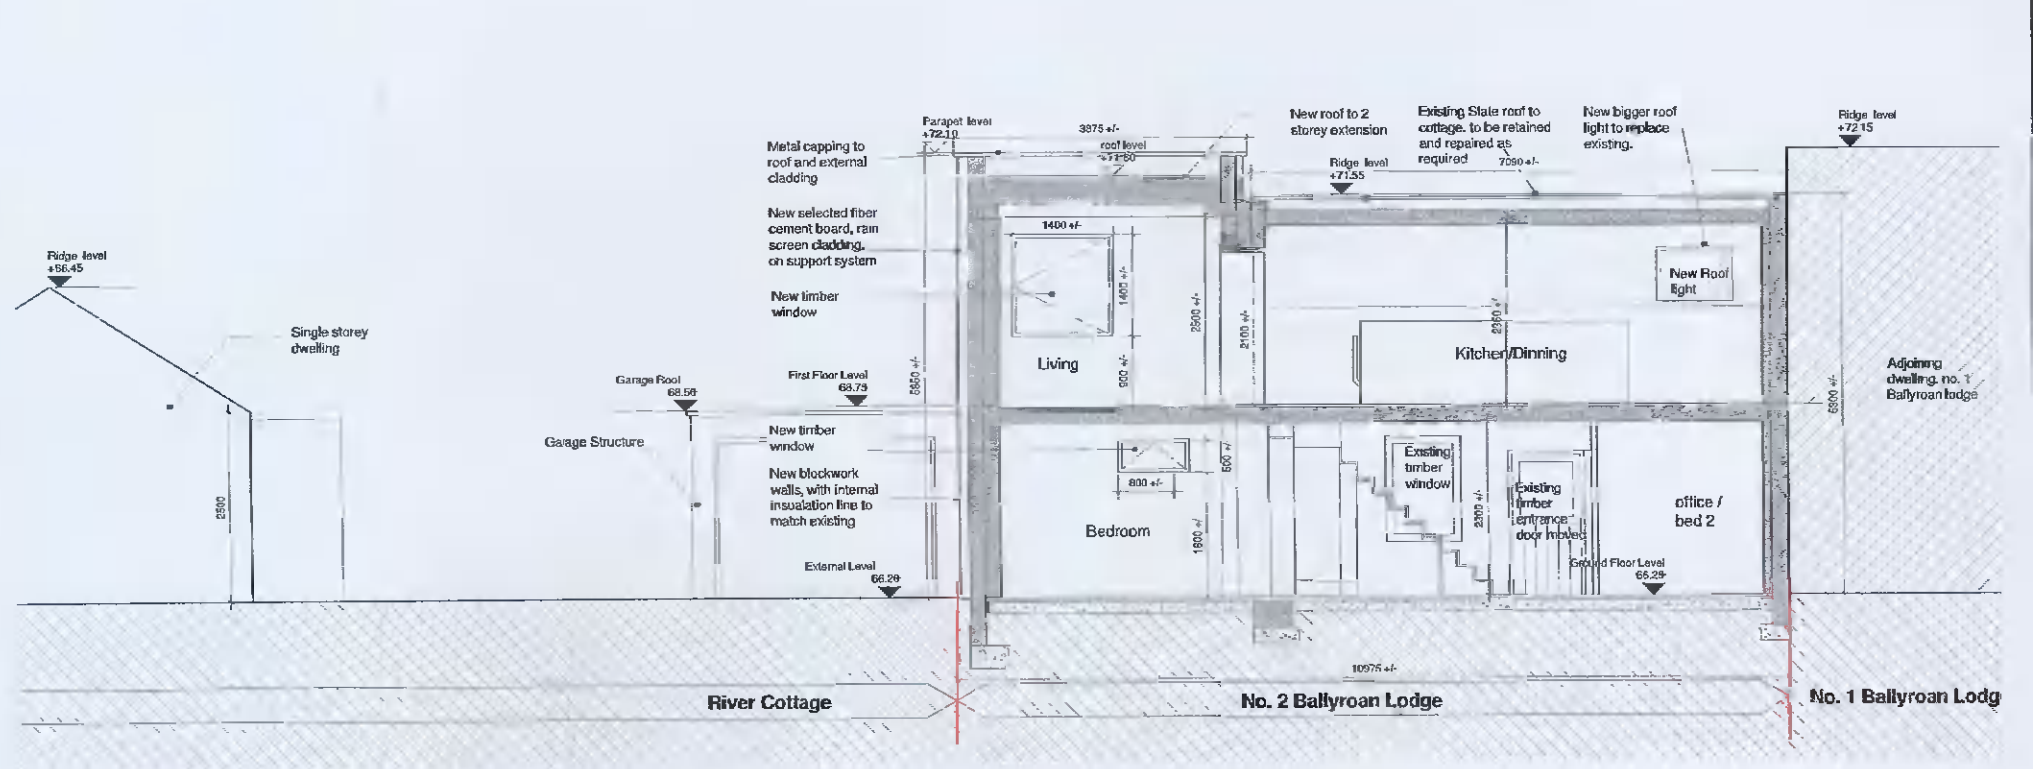


Proposed Section AA
scale: 1:100

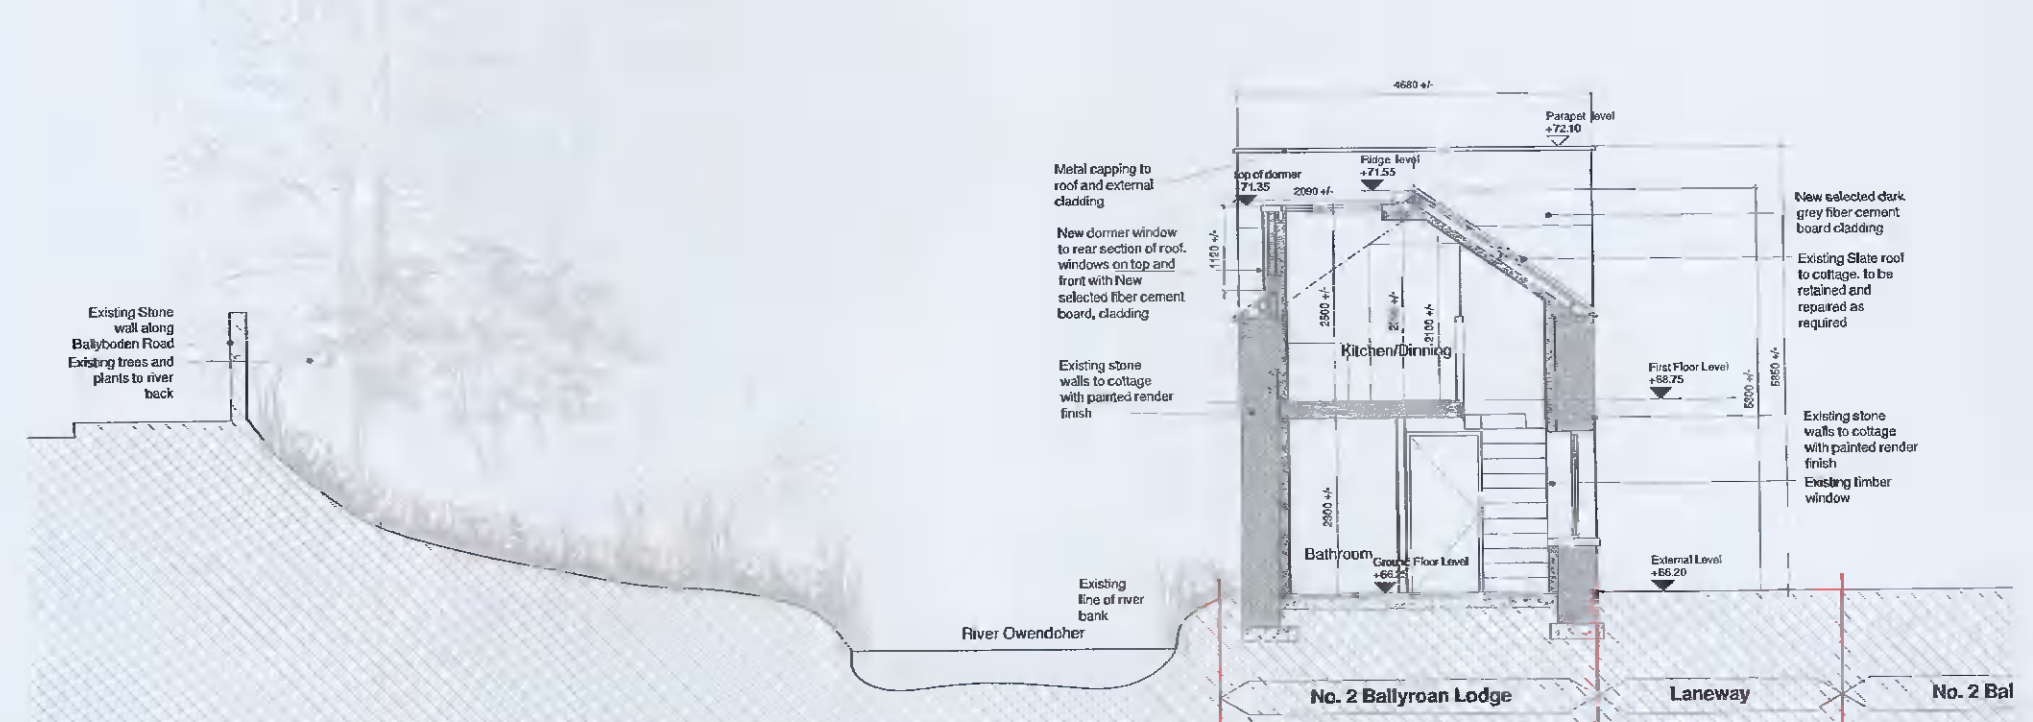

Proposed Section BB
scale: 1:100



Proposed Section CC
scale: 1:100

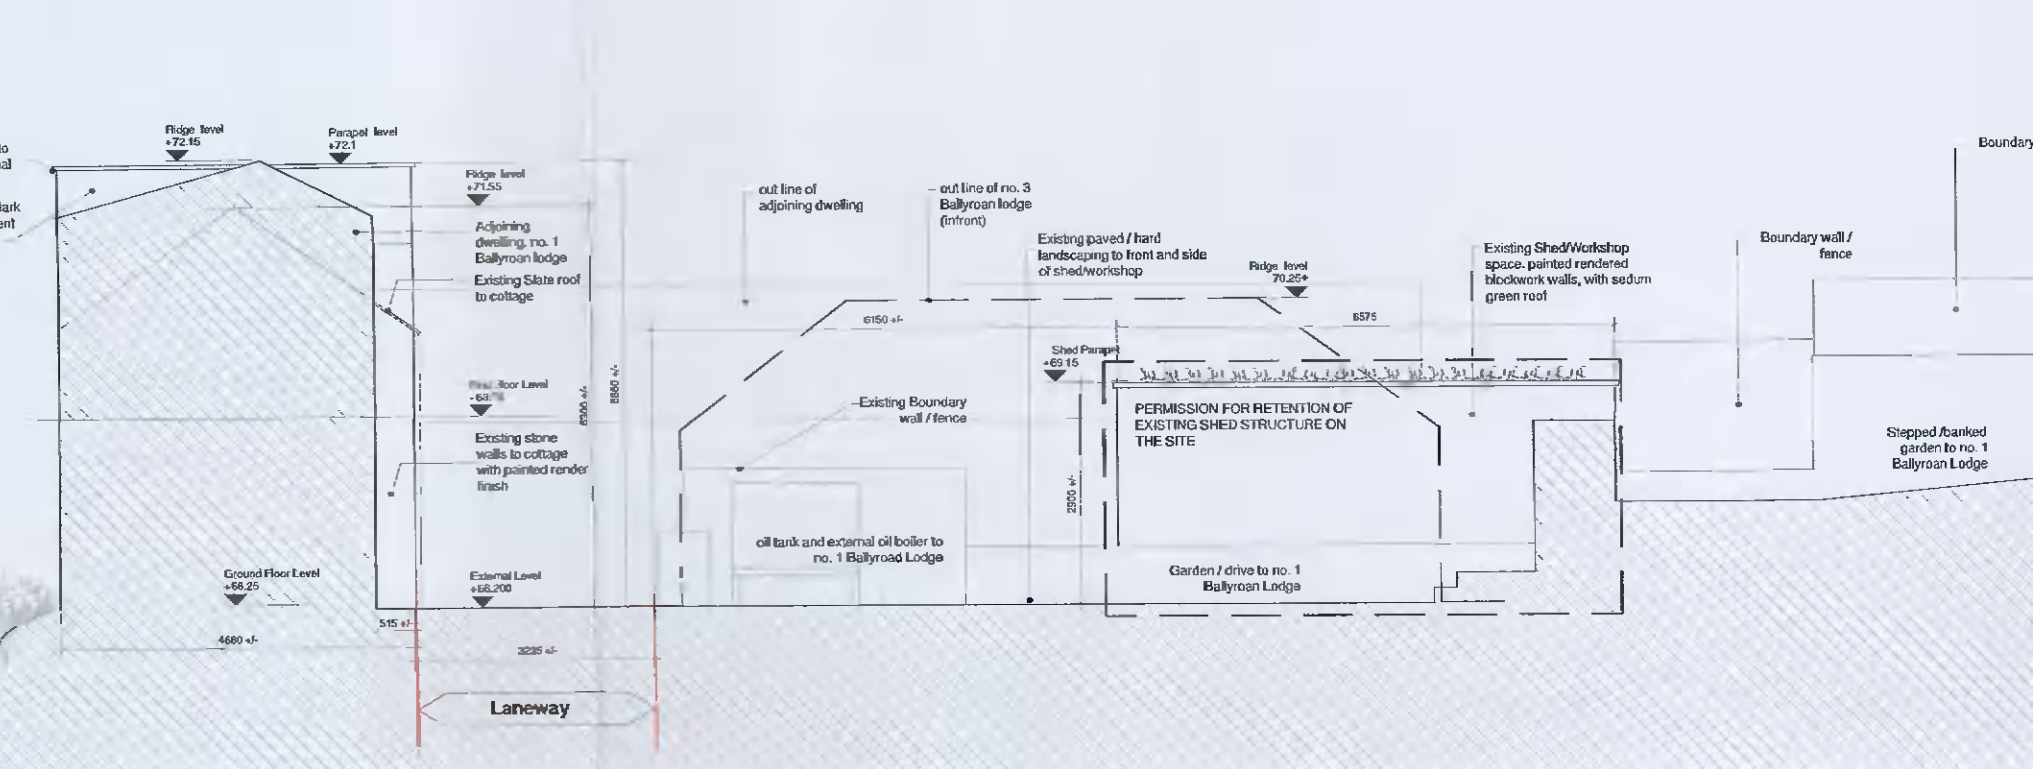

Proposed North Elevation
scale: 1:100

NOTE: TO BE READ IN CONJUNCTION WITH DRAINAGE ASSESSMENT BY BARRETT MAHONY CONSULTING ENGINEERS

NOTES:

Check all dimensions on site. Do not rely on scaled dimensions. This drawing must be read in conjunction with all relevant curm documents.

- SITE BOUNDARY OUTLINED IN RED
- GREEN LINE INDICATES OUTLINE OF AREA TO BE AMENDED AS PART OF THIS REQUEST FOR FURTHER INFORMATION -RAINWATER LAYOUT -SITE / BUILDING LEVEL CLARIFICATION

Rev	Date	Description	Drwn	Chkd	Rev	Date	Description	Drwn	Chkd
P01	08.05.21	Issued for planning Application	BH						
P02	16.08.21	Issued for Further Information	BH						
P03	08.11.21	Issued for Further Information	BH						

Client:	SHONA D'ARCY + BRIAN HUTCHINSON	Job No.:	ZJP.03
Project:	HOUSE RENOVATION WORKS 2 BALLYROAN LODGE BATHFARMHAM DUBLIN 16	Sheet:	A1
Drawing:	PROPOSED PLANS, ELEVATION AND SECTIONS	Scale:	1:100
Stage:	PLANNING	Status Code:	S5
Status:	FOR SUBMISSION		
Drawing:	BLR -ZJP -00-00-DR-A-1003		