




⊕ Existing Side Elevation A

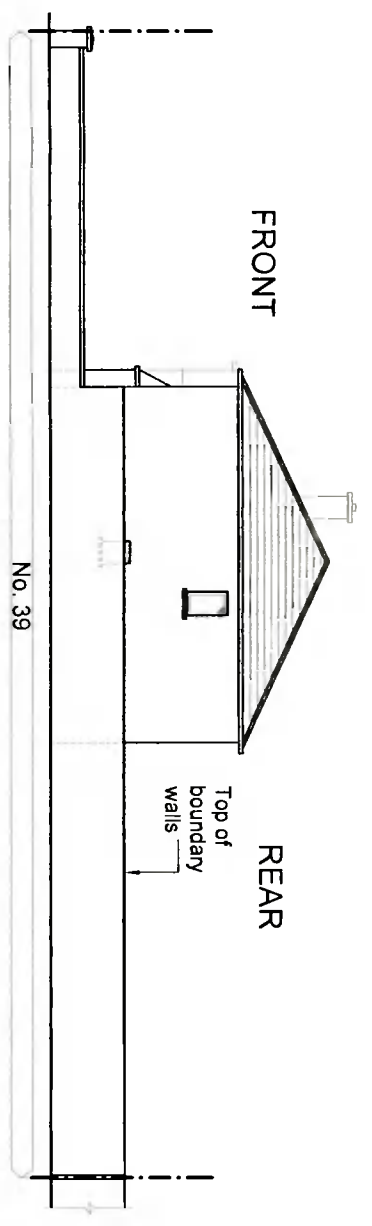


⊕ Existing Side Elevation B

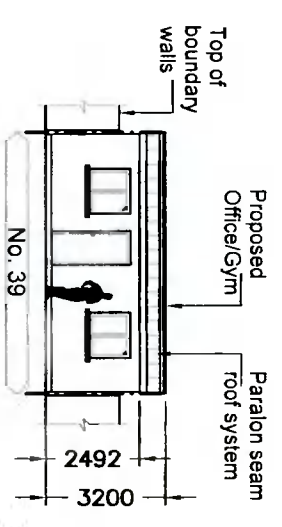


⊕ Proposed Front Elevation of Detached Office/Gym in Rear Garden

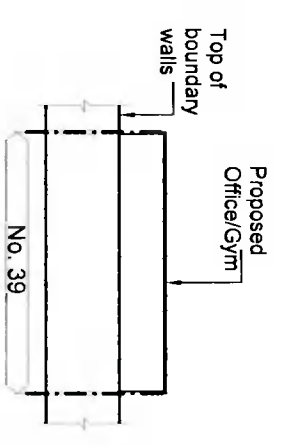

⊕ Proposed Rear Elevation of Detached Office/Gym in Rear Garden

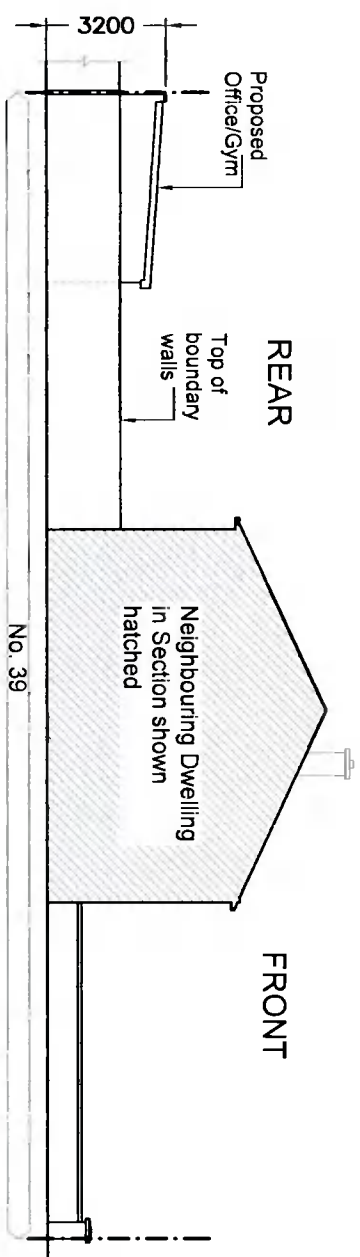

⊕ Proposed Side Elevation A of Detached Office/Gym in Rear Garden

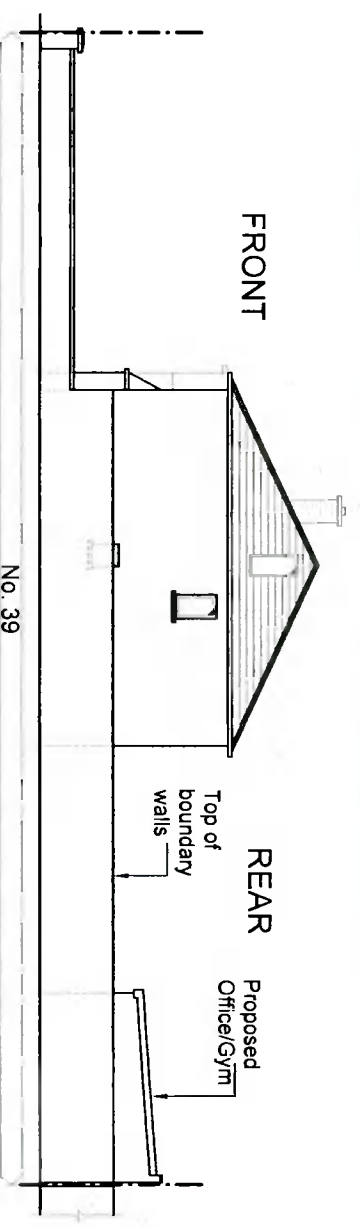

⊕ Proposed Side Elevation B of Detached Office/Gym in Rear Garden

P	ISSUED FOR PLANNING	TW	Oct' 2021
REV:	REVISION TITLE:	DRN:	CHD: DATE:

Architectural Planning

4 CARRIGMORE CLOSE, AYLESBURY,
Dublin 24 - Ph: 01 4148358

ISSUED FOR PLANNING

CLIENT: **Tony Rooney**
JOB TITLE: **PROPOSED WORKS AT 39 ELY VIEW, DUBLIN 24**

TITLE: ELEVATIONS

SCALE: 1:200	INITIALS: TW	DATE: Oct' 2021
JOB No: S406	DRAWING No: 002	REV: P

THIS DRAWING IS ISSUED FOR PLANNING PERMISSION ONLY. AND IS NOT A CONSTRUCTION DRAWING

NOTES:

This drawing is to be read in conjunction with all relevant Engineers drawings.
Do not scale use figured dimensions ONLY.
All dimensions in millimeters unless otherwise stated.
All dimensions to be checked on site.
All building works to comply with current building regulations & in accordance with Homebond Standards.