



EXISTING FRONT ELEVATION
SCALE 1:100




EXISTING REAR ELEVATION
SCALE 1:100

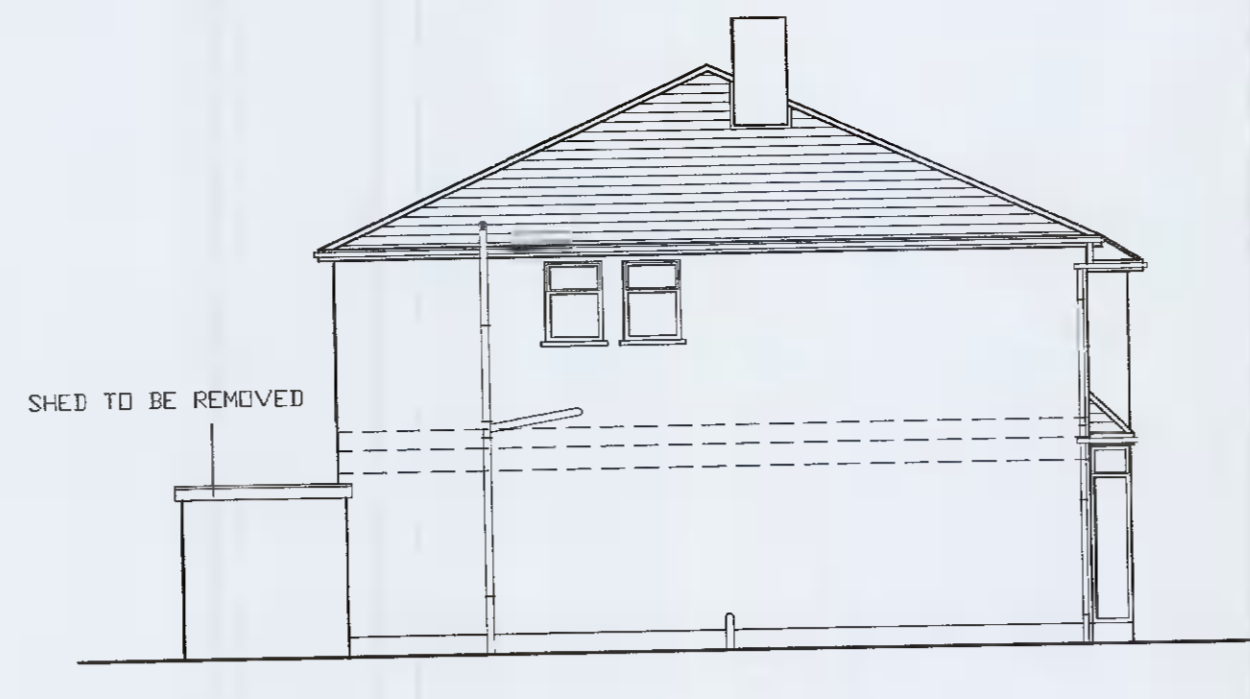

EXISTING GABLE ELEVATION
SCALE 1:100

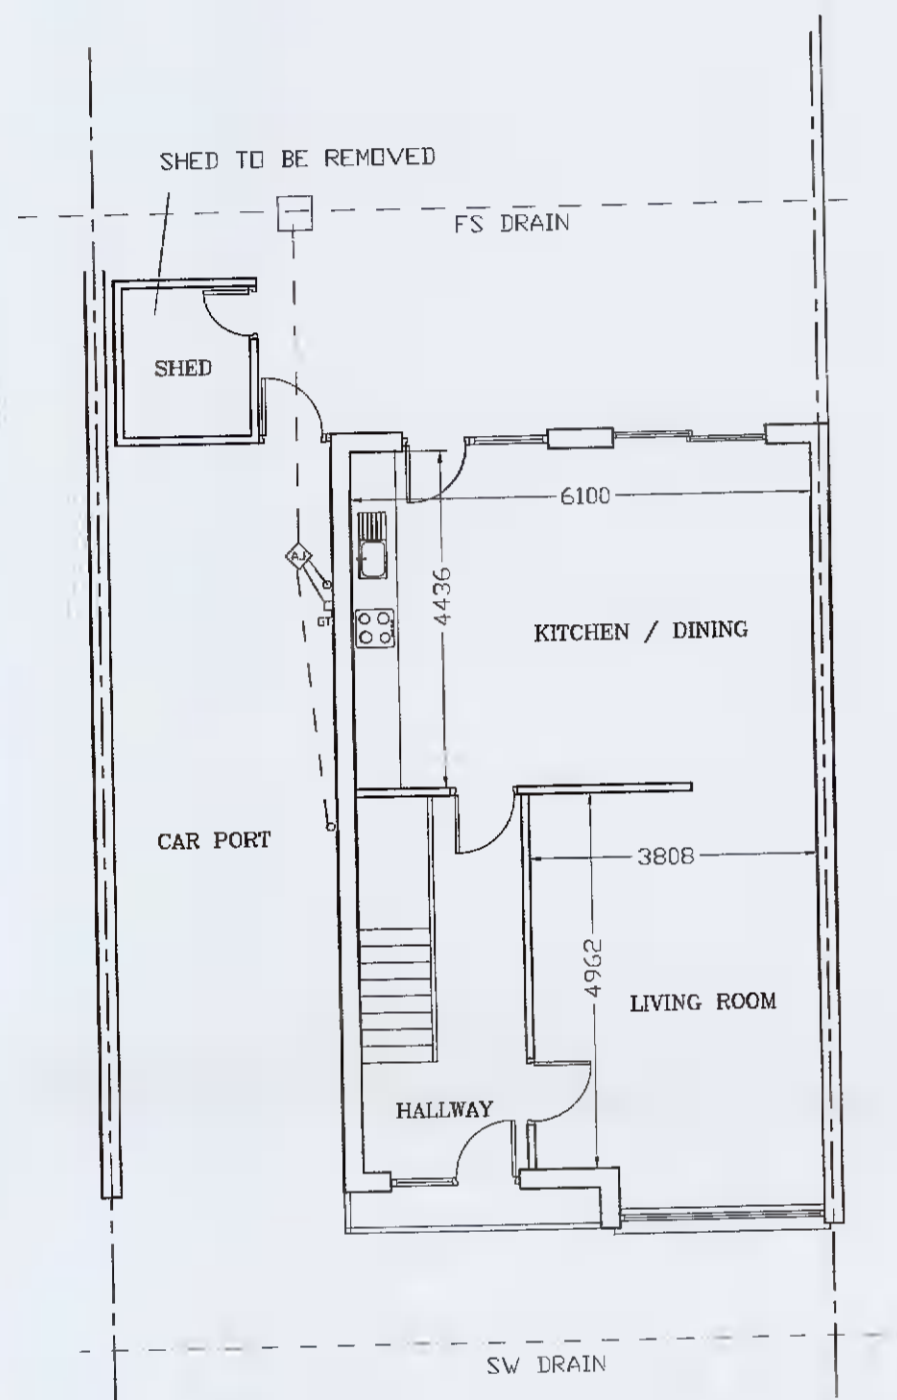

EXISTING GROUND FLOOR PLAN
SCALE 1:100

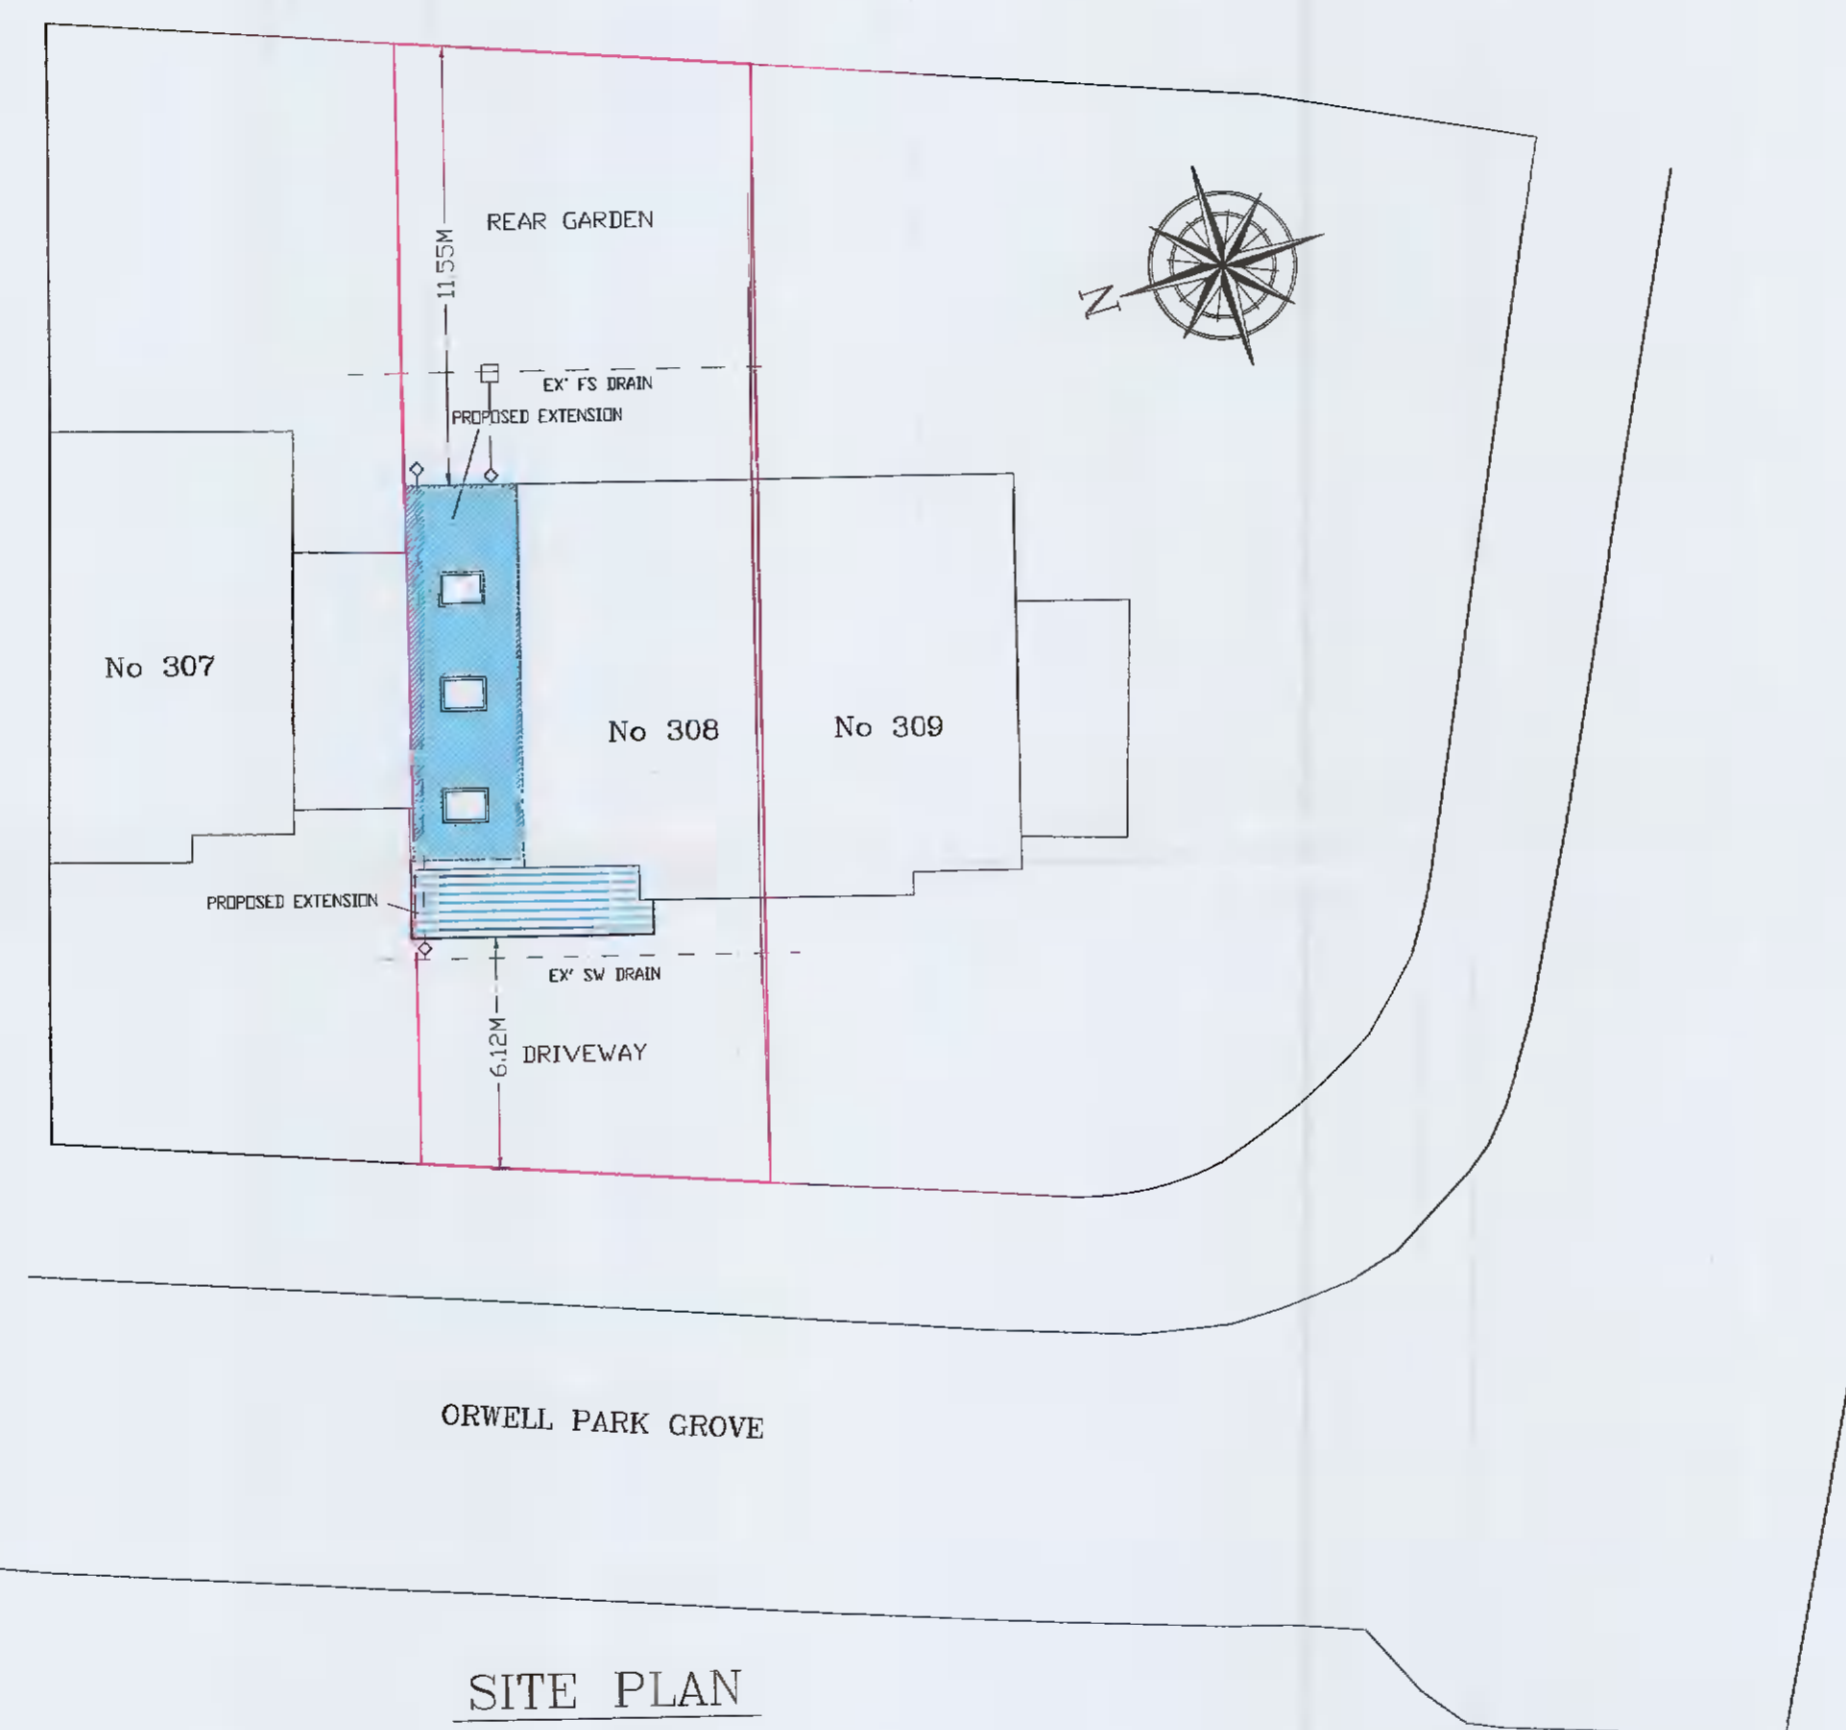

SITE PLAN
SCALE 1:200



LOCATION MAP
SCALE 1:1000 SITE SHOWN RED
OS REF: 3327/25, 3328/21.

© Ordnance Survey Ireland Licence No AR 0066721
Ordnance Survey Ireland / Government of Ireland



PROPOSED FRONT ELEVATION (Contiguous Drg)
SCALE 1:100



PROPOSED REAR ELEVATION (Contiguous Drg)
SCALE 1:100

PLANNING DRAWINGS

JOB Proposed Extension & Alterations at 308 Orwell Park Grove, Templeogue, Dublin 6W	
CLIENT Neil Cashin & Sarah Kiernan.	
DRN BY: DAVE COFFEY	DAVID COFFEY & ASSOCIATES
SCALE: AS SHOWN	42 Brookhaven Park Blanchardstown Dublin 15
DATE: Oct '21.	Phone 8214559, Mobile 087-2849540
DRG NO: SH 3 OF 3	E-Mail dcoffey@outlook.com