




1 BLOCK A - PROPOSED SOUTH ELEVATION (to Main Street)
Scale: 1:200

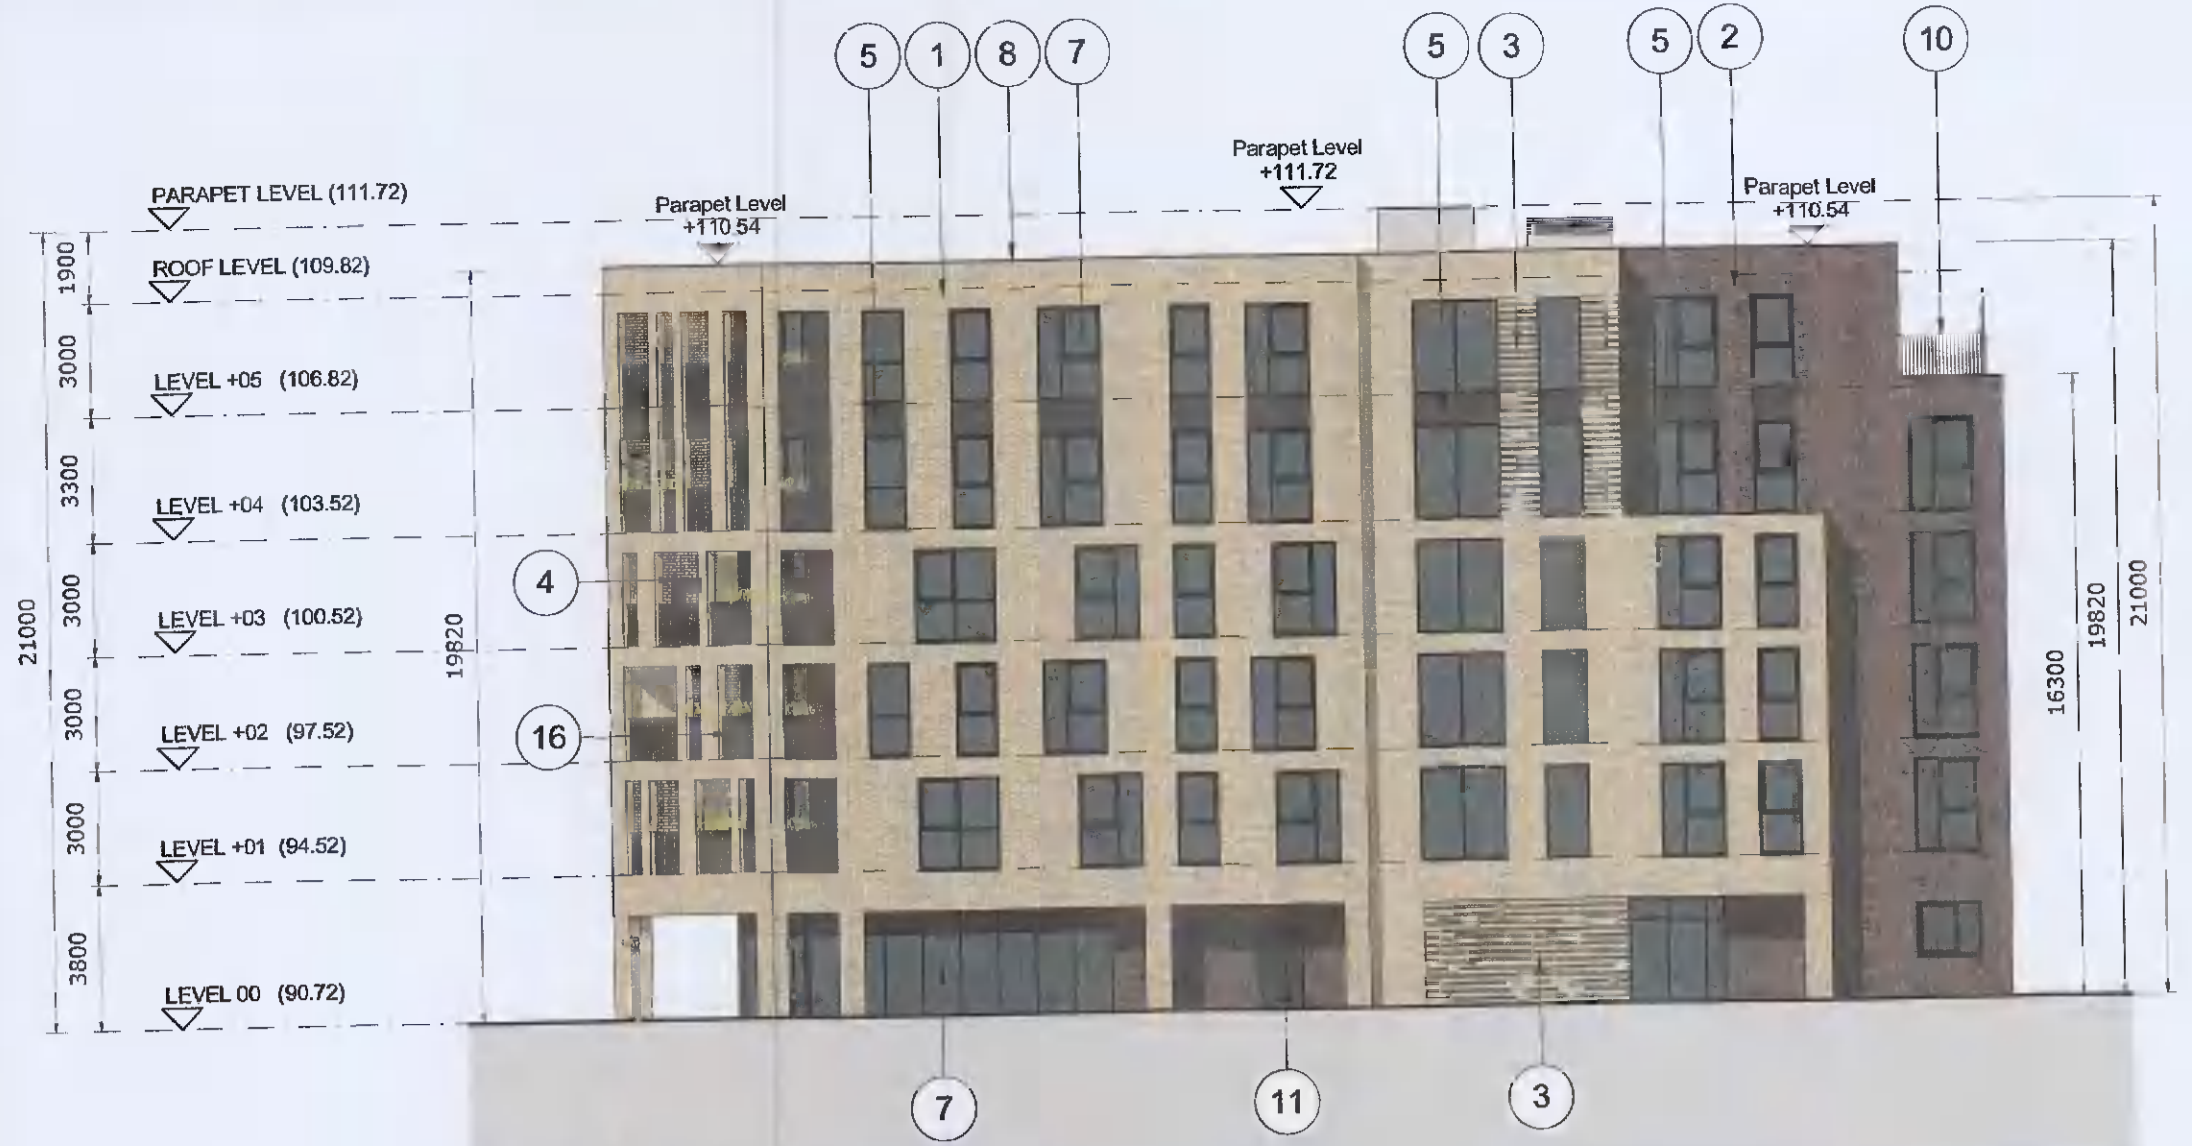


2 BLOCK A - PROPOSED EAST ELEVATION (to Greenhills Road)
Scale: 1:200

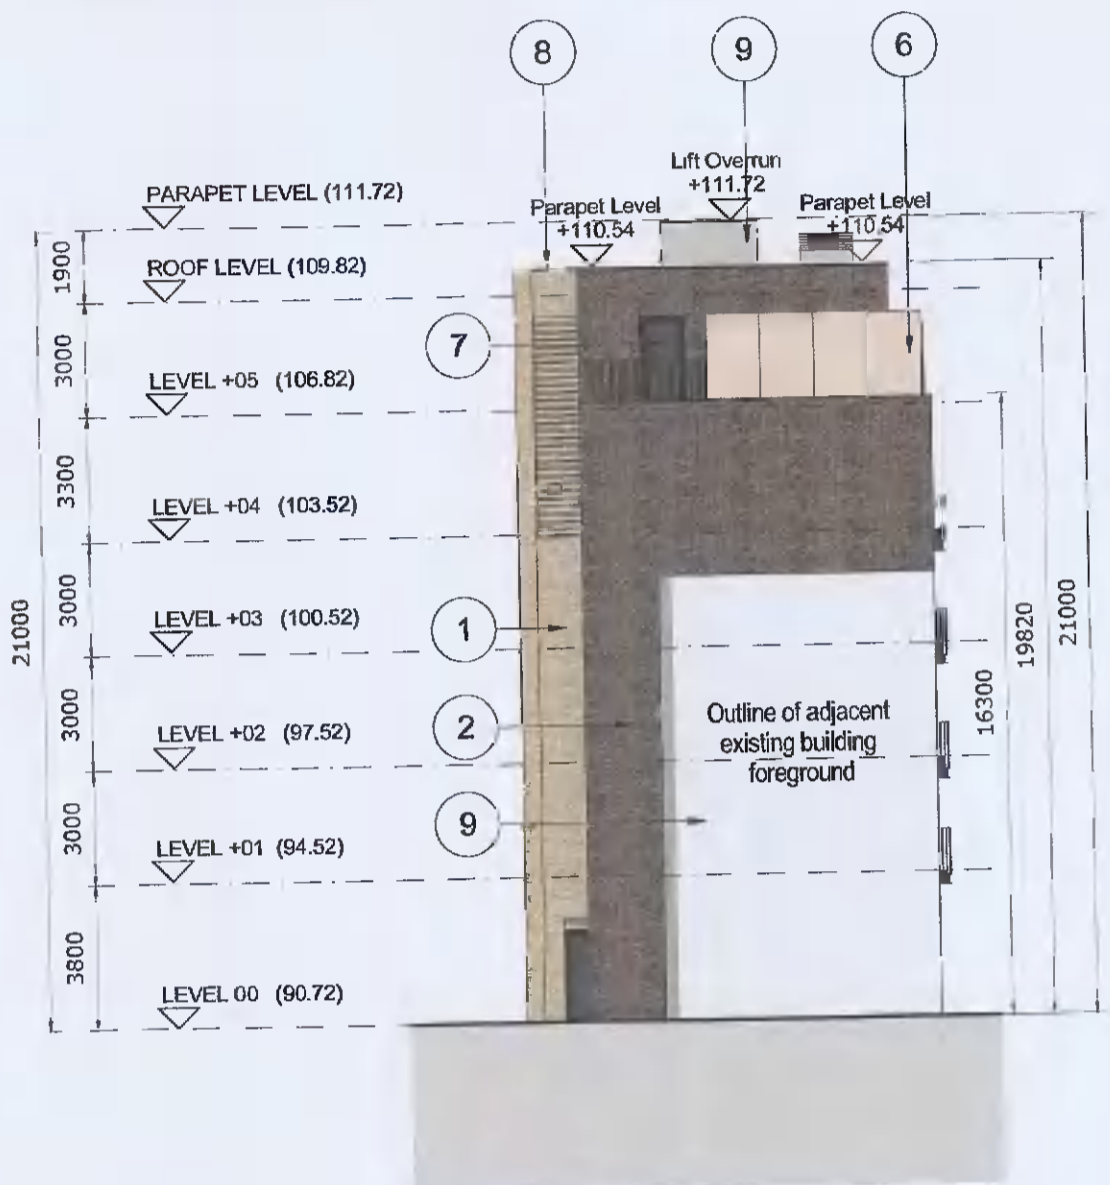


3 BLOCK A - PROPOSED NORTH ELEVATION
Scale: 1:200

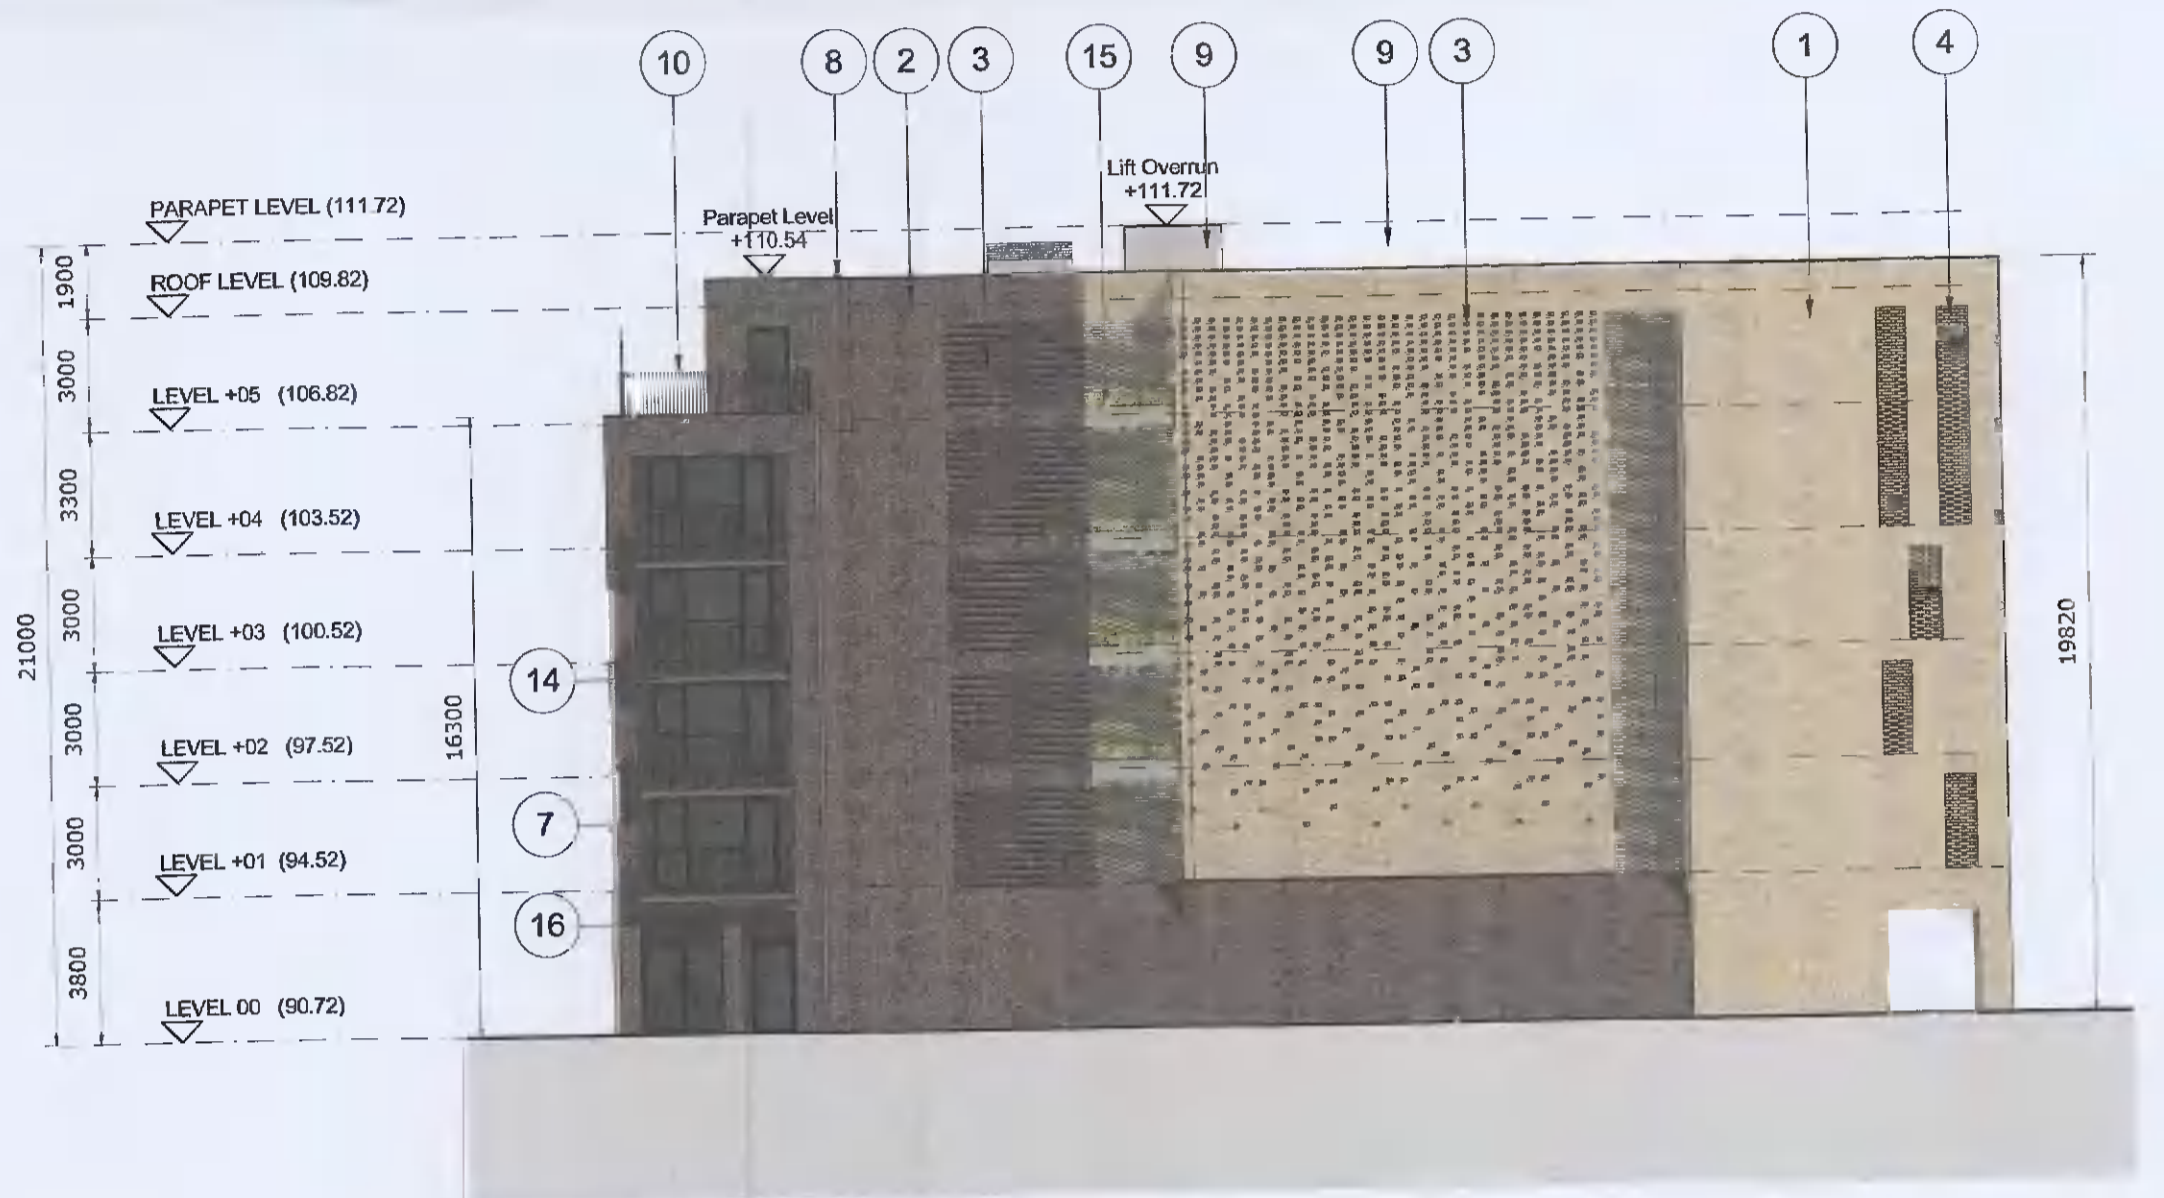


4 BLOCK A - PROPOSED WEST ELEVATION (Rear)
Scale: 1:200

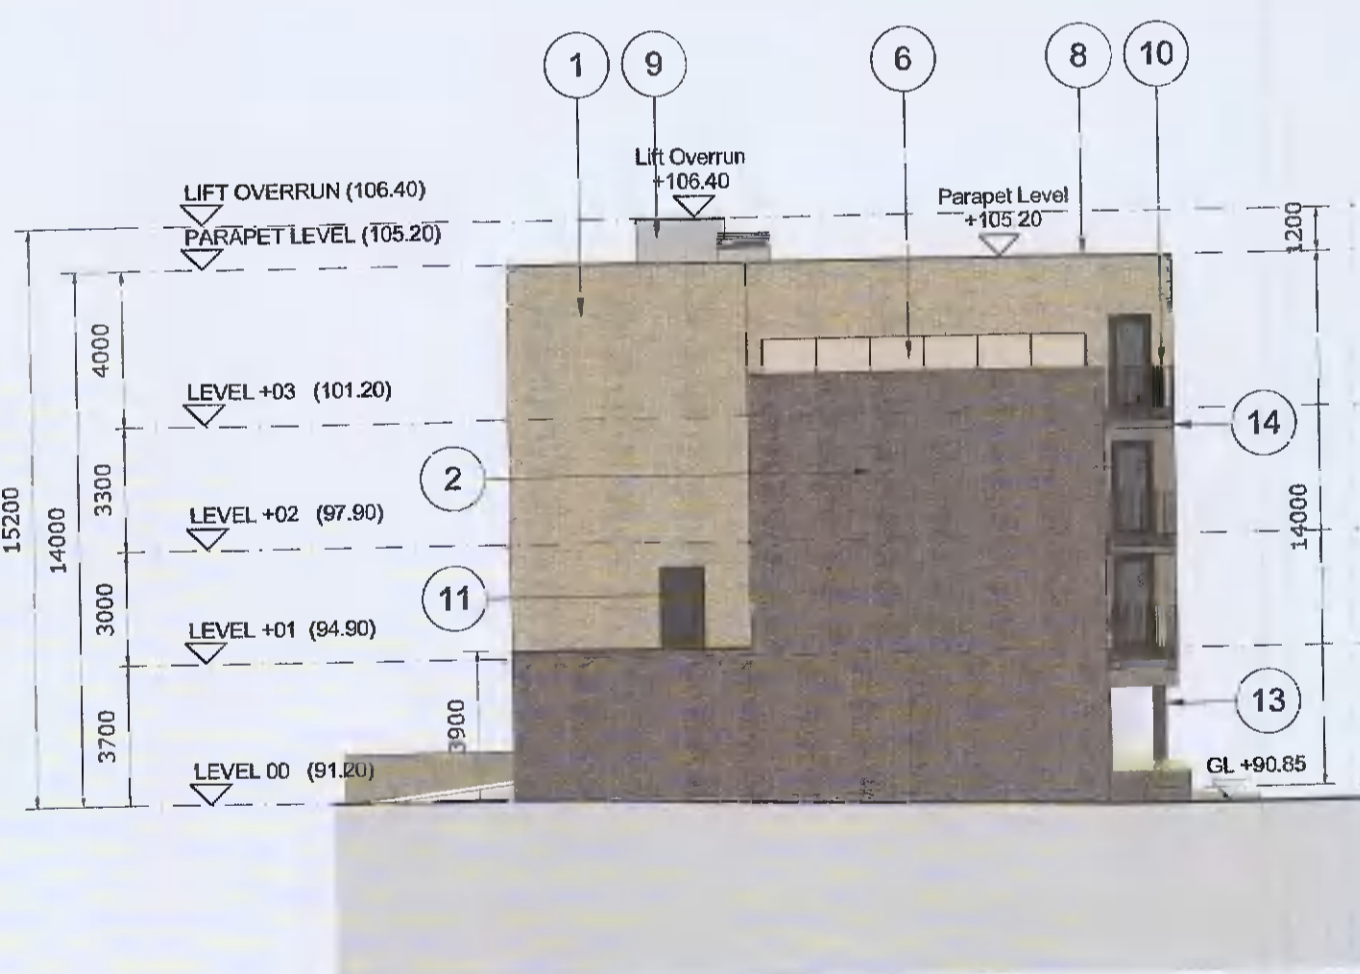


5 BLOCK B - PROPOSED NORTH ELEVATION
Scale: 1:200

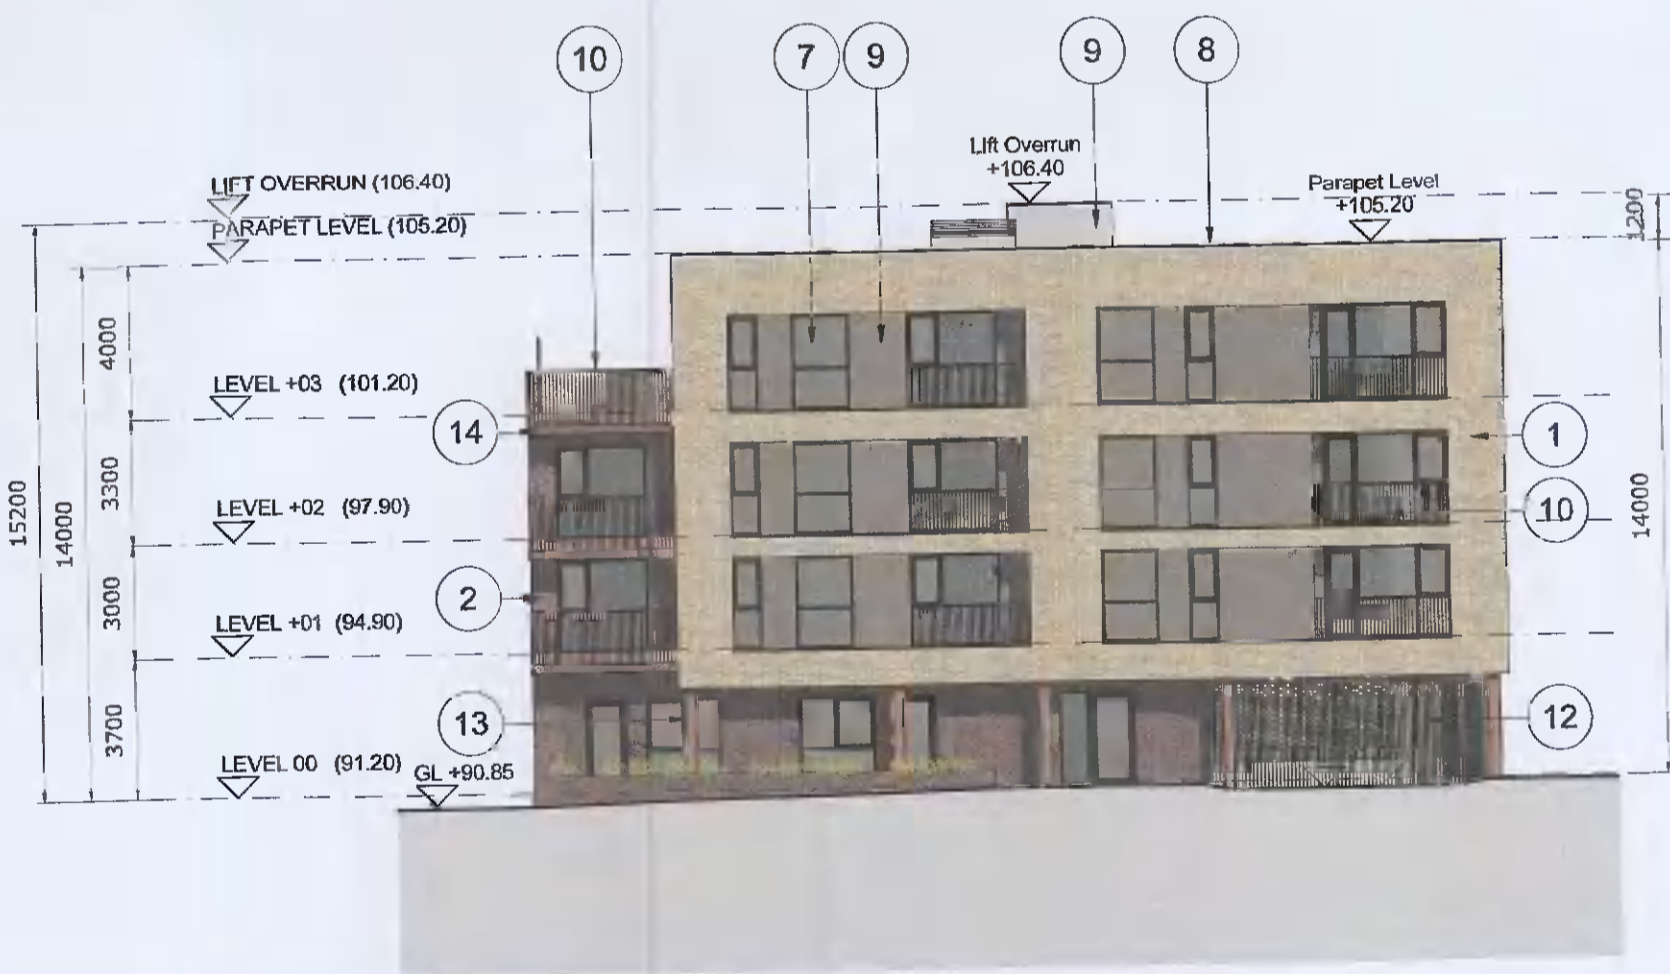

6 BLOCK B - PROPOSED WEST ELEVATION (to Old Greenhills Road)
Scale: 1:200

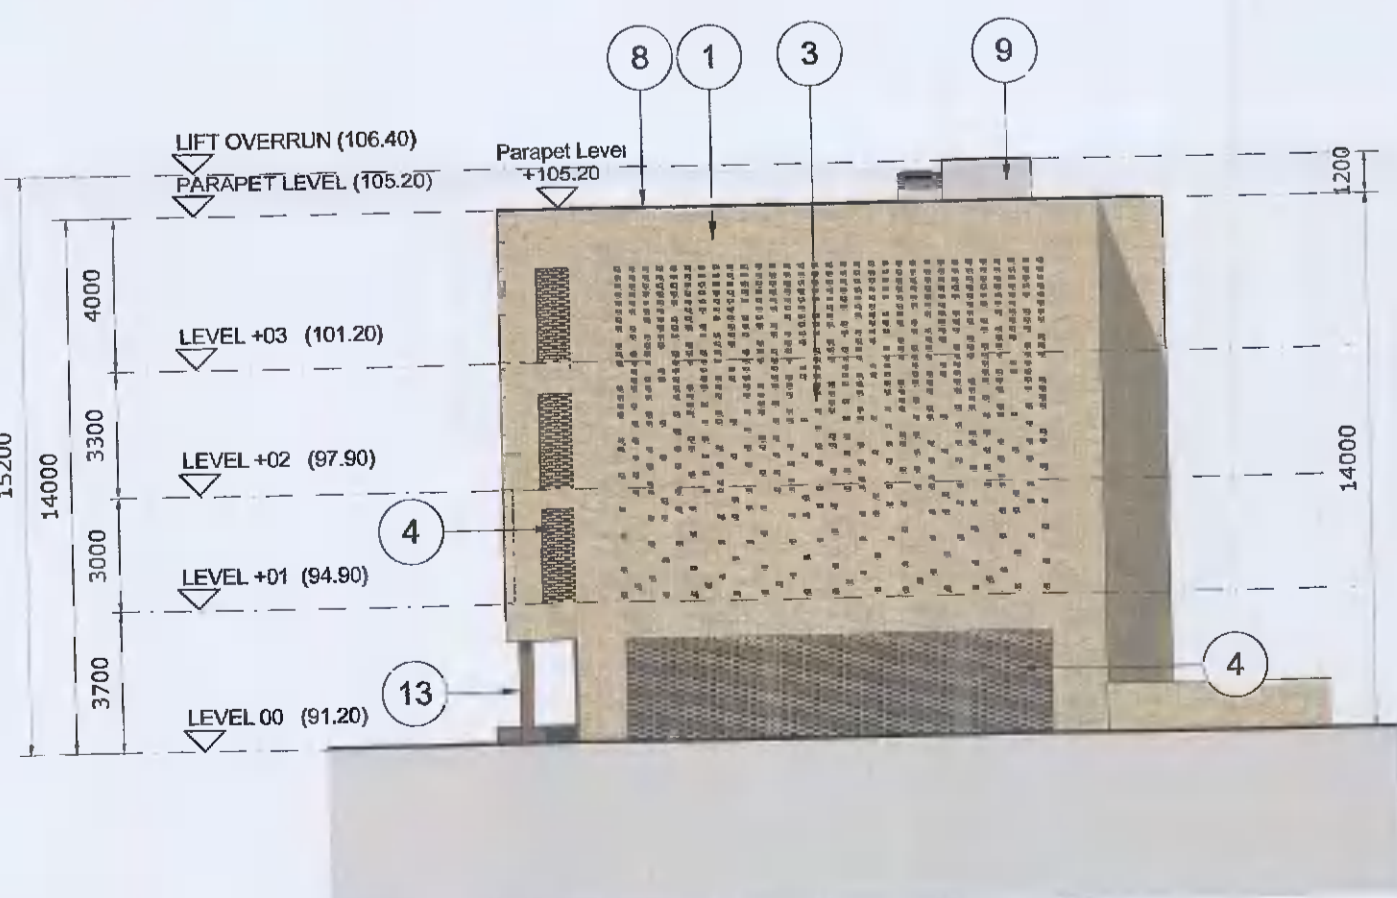

7 BLOCK B - PROPOSED SOUTH ELEVATION
Scale: 1:200

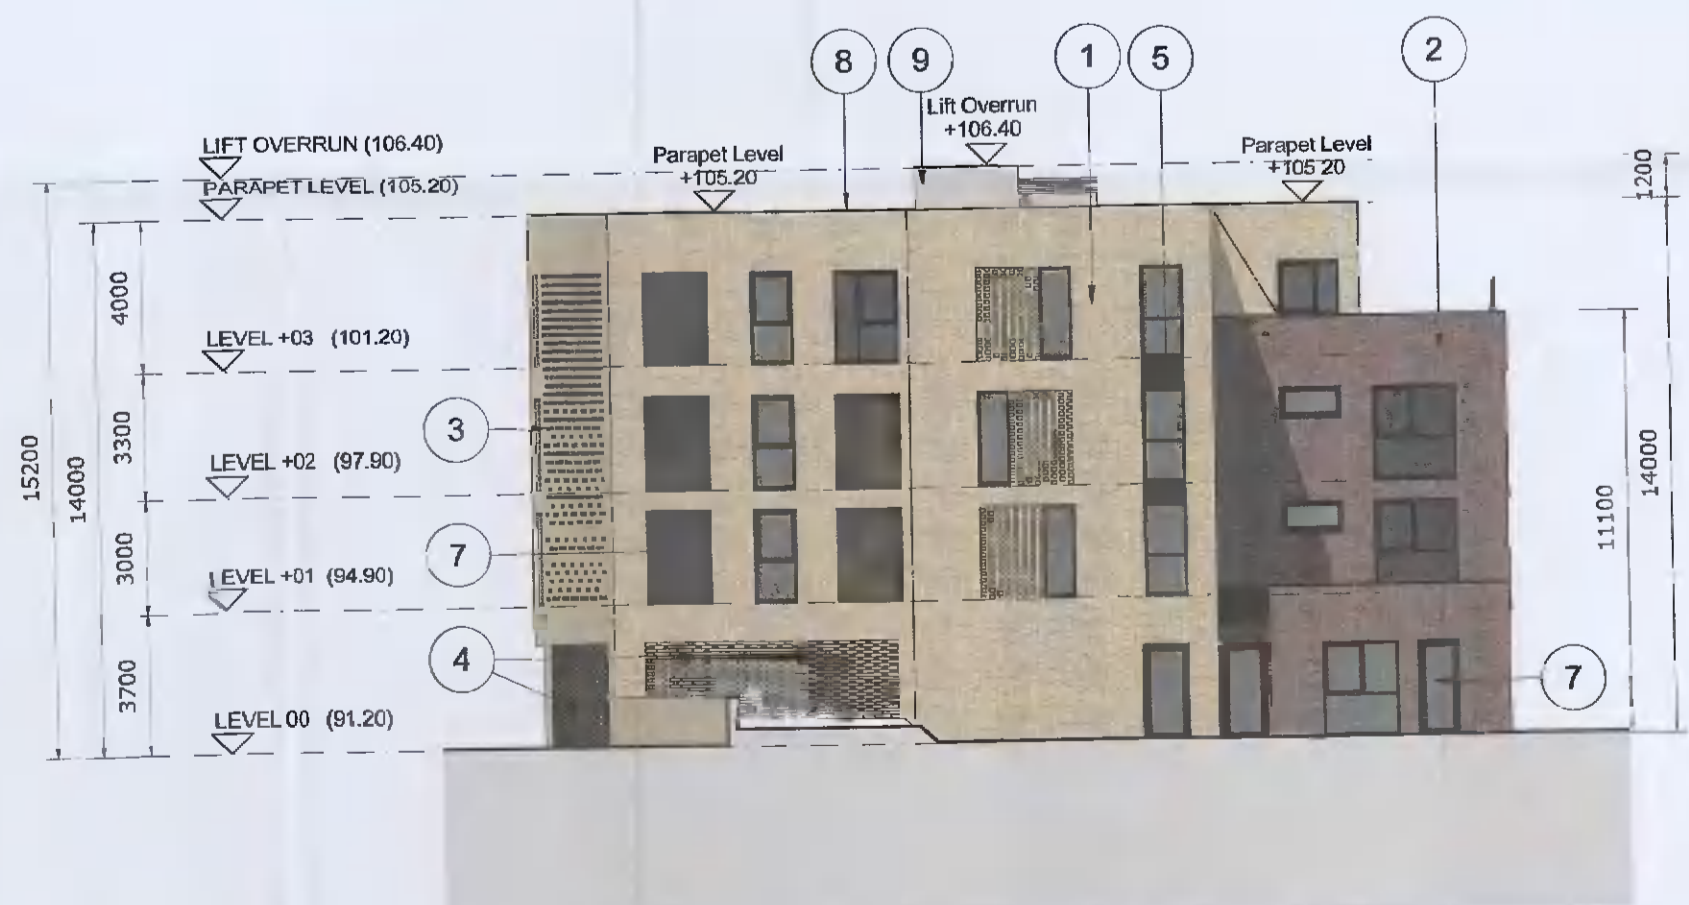


8 BLOCK B - PROPOSED EAST ELEVATION (Rear)
Scale: 1:200

| MATERIALS LEGEND | |
|------------------|---|
| 1 | Selected brick (light colour) |
| 2 | Selected brick (dark colour) |
| 3 | 50mm projected brick to design pattern |
| 4 | Perforated brick wall (light colour) |
| 5 | Selected metal spandrel panel |
| 6 | Frosted glass panel |
| 7 | Aluclad Glazing |
| 8 | Parapet metal capping |
| 9 | Insulated render to selected colour |
| 10 | Metal balustrade to selected colour |
| 11 | Insulated metal door to selected colour |
| 12 | Steel access gate to car park |
| 13 | Exposed steel column to selected colour |
| 14 | Exposed steel PFC to selected colour |
| 15 | Exposed concrete planters |
| 16 | Selected metal cladding panel |

COPYRIGHT:
The design and details shown on this drawing are applicable to their project only and may not be reproduced in whole or in part or be used for any other project or purpose without the written permission of TOT Architects with whom copyright resides.

DO NOT SCALE from this drawing. Use figured dimensions. Contractor to check all dimensions on site prior to commencement of works. Any discrepancies are to be referred to the ARCHITECT.

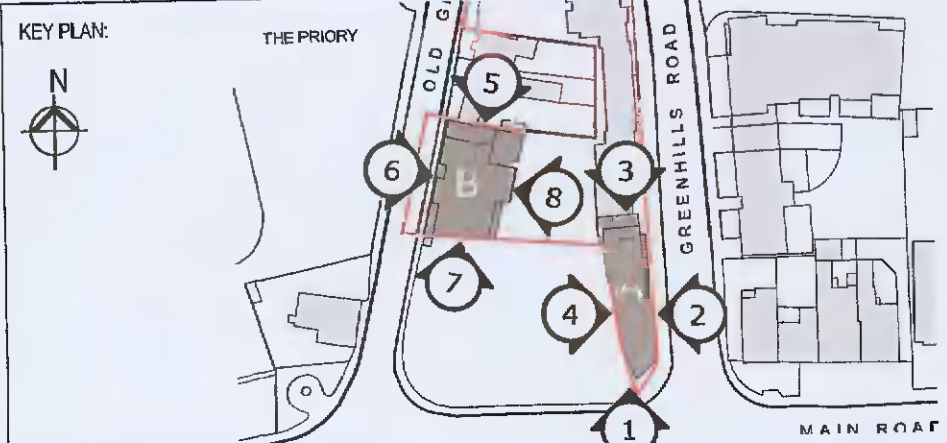

| REVISIONS | | | |
|-----------------------------------|------|----|---------|
| DATE | REV. | BY | CHECKED |
| NOV 2021 | * | JM | BM |
| ISSUED FOR ADDITIONAL INFORMATION | | | |

| | |
|-------------|----------|
| DATE: | OCT 2021 |
| SCALE: | 1:200 |
| DRAWN: | JM |
| CHECKED: | BM |
| JOB NO.: | 19-118 |
| FILENAME: | |
| SHEET SIZE: | A1P |
| REVISION: | * |

| | |
|----------------|---------------------------------|
| PROJECT: | GREENHILLS ROAD DEVELOPMENT |
| STAGE: | ADDITIONAL INFORMATION |
| DRAWING TITLE: | PROPOSED ELEVATIONS BLOCK A & B |

TOT ARCHITECTS

REGISTERED OFFICE:
89 Upper Mount Street
Dalmeida, Ireland

DRAWING NO:
19118-AI-400