

Revision Date

Client	John and Amy Cannon	Drawing	Contiguous Elevations and Site Plan		
Project	Two Storey Extension at Rear	Drawing No	21/07/PP105		
Site	44 College Park, D6WXH61	Scale	1:100	Drwn	Date
					October 2021

PFR ARCHITECTURAL SERVICES LTD
 8 MARLBOROUGH PARK, GLENAGEARY, CO DUBLIN, A96 H6N0


Email: pfergalryan@gmail.com
 TEL: 280 9823, MOBILE 086 2340396



CONTIGUOUS ELEVATION - BACK



CONTIGUOUS ELEVATION - FRONT

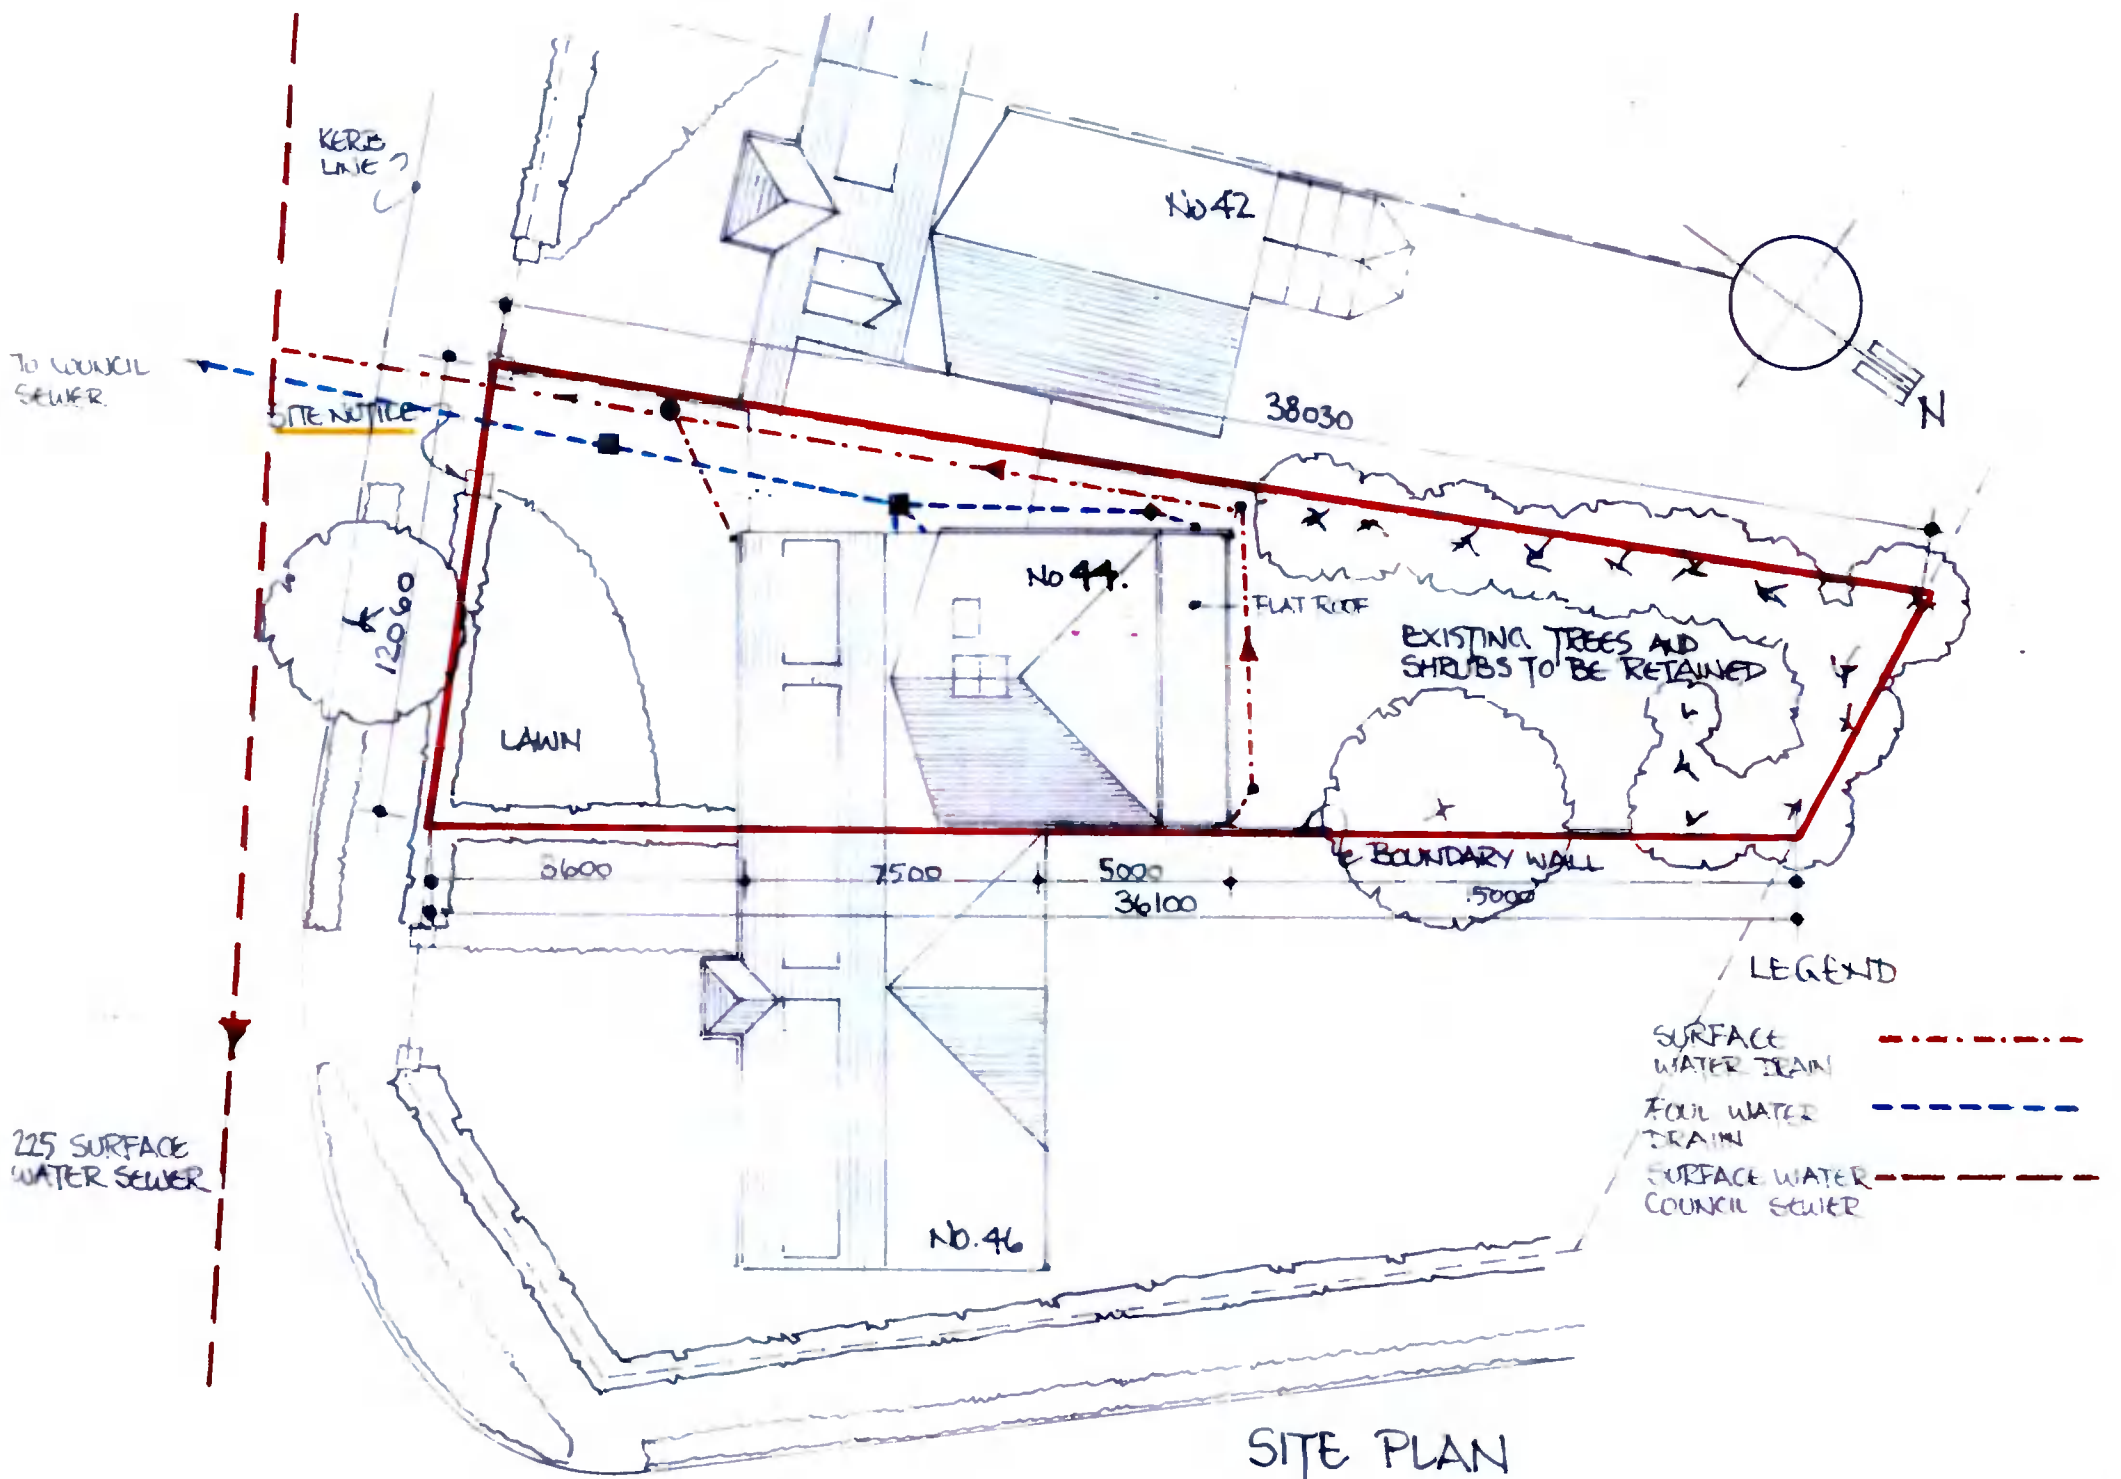

SITE PLAN
 Scale 1:200