



Revision Date


Client	John and Amy Cannon	Drawing	Existing Proposed Elevations and Section A-A		
Project	Two Storey Extension at Rear	Drawing No	21/07/PP103		
Site	44 College Park, D6WXH61	Scale	1:100	Drwn	Date
					October 2021
PFR ARCHITECTURAL SERVICES LTD 8 MARLBOROUGH PARK, GLENAGEARY, CO DUBLIN. A96 H6X0				Email : pfergalryan@gmail.com TEL: 280 9823, MOBILE 086 2340396	

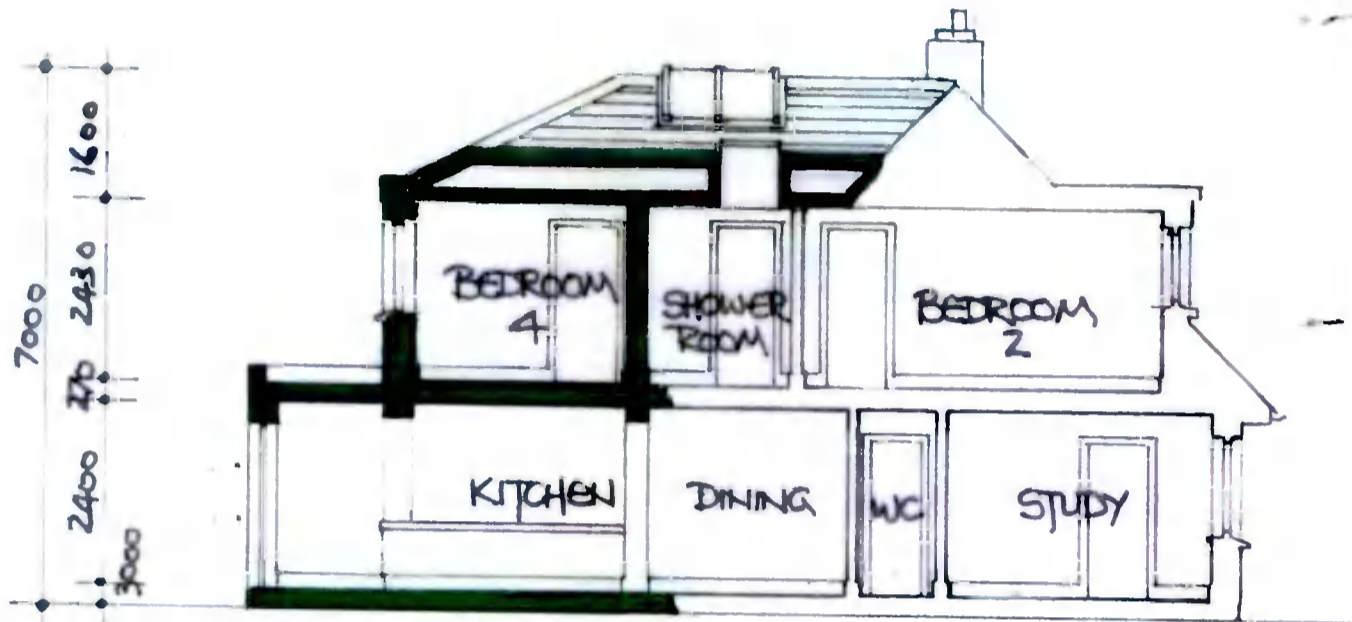

SECTION A-A

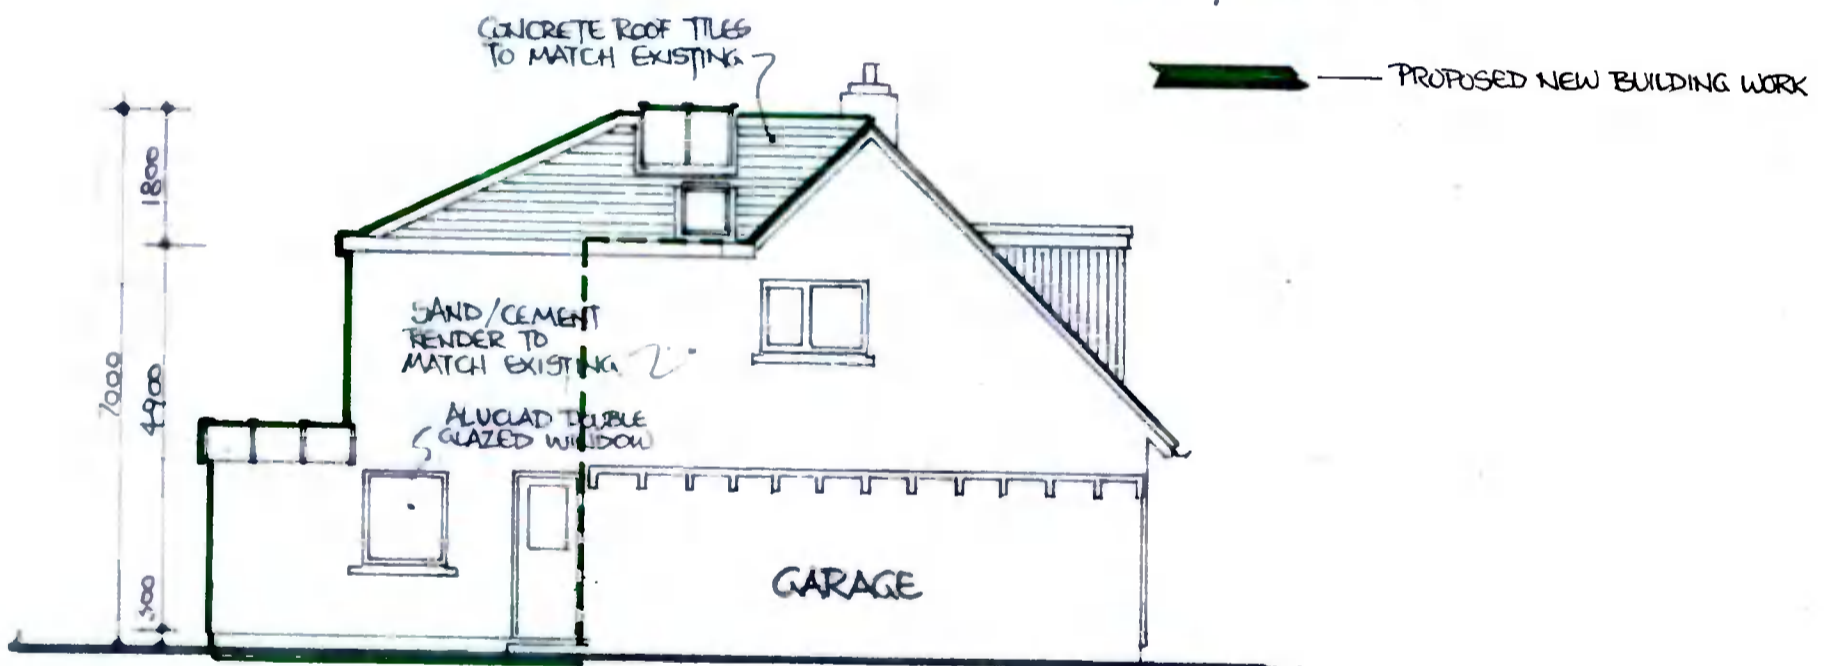


PROPOSED SOUTH WEST ELEVATION

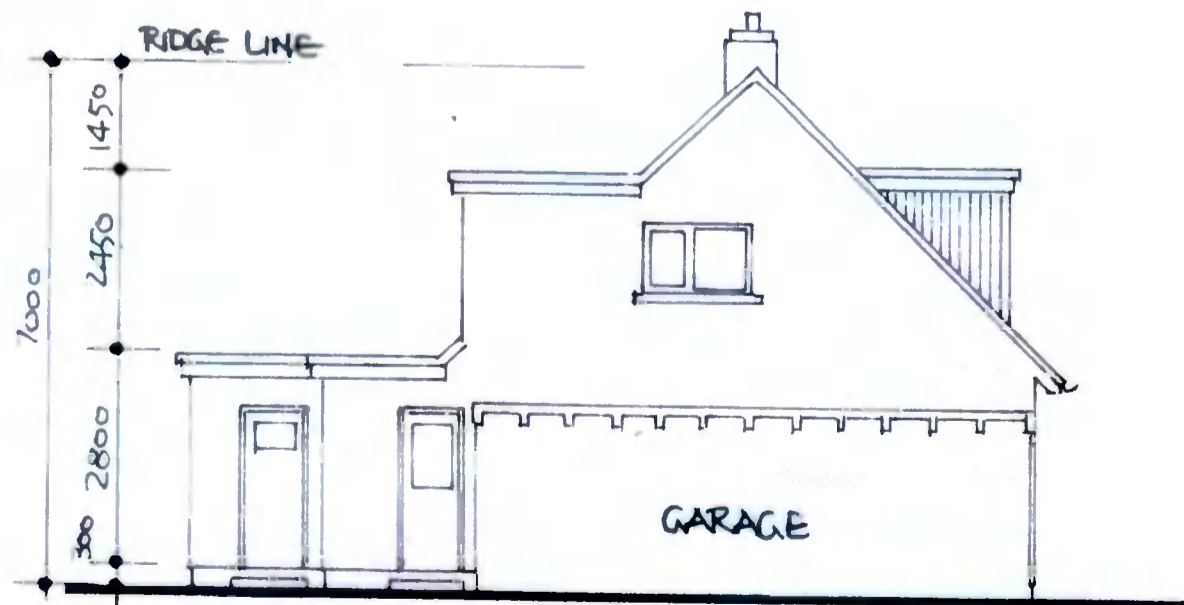


EXISTING SOUTH WEST ELEVATION.


Revision	Date				
Client	John and Amy Cannon	Drawing	Existing Proposed Elevations and Section B-B		
Project	Two Storey Extension at Rear	Drawing No	21/07/PP104		
Site	44 College Park, D6WXH61	Scale	1:100	Drwn	Date
					October 2021
P F R ARCHITECTURAL SERVICES LTD				Email: pfergalryan@gmail.com	
8 MARI BOROUGH PARK, GLENAGEARY, CO DUBLIN. A96 H6X0				TEL: 280 9823. MOBILE 086 2340396	

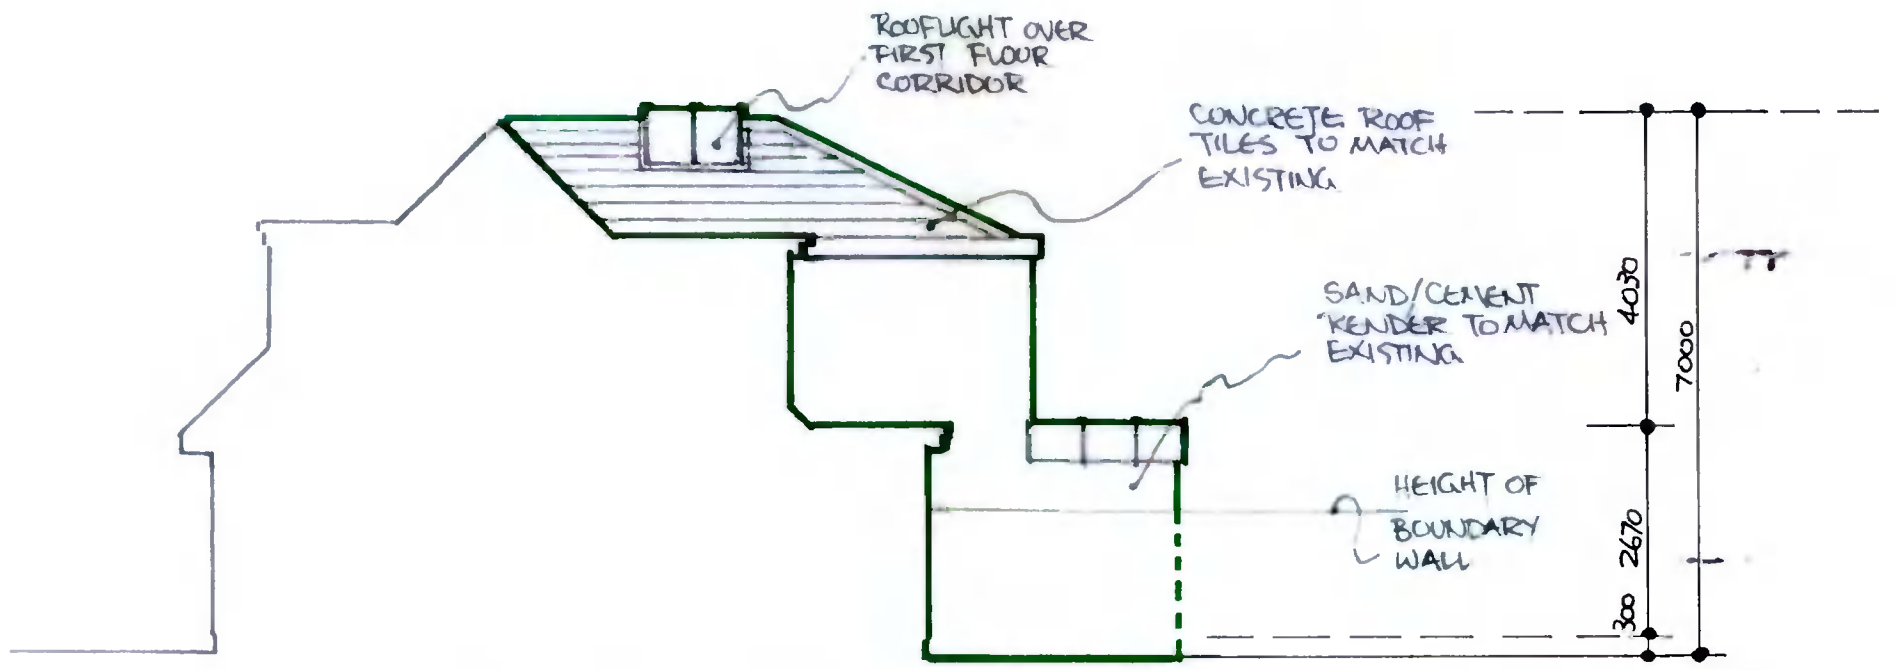

PROPOSED NORTH EAST ELEVATION

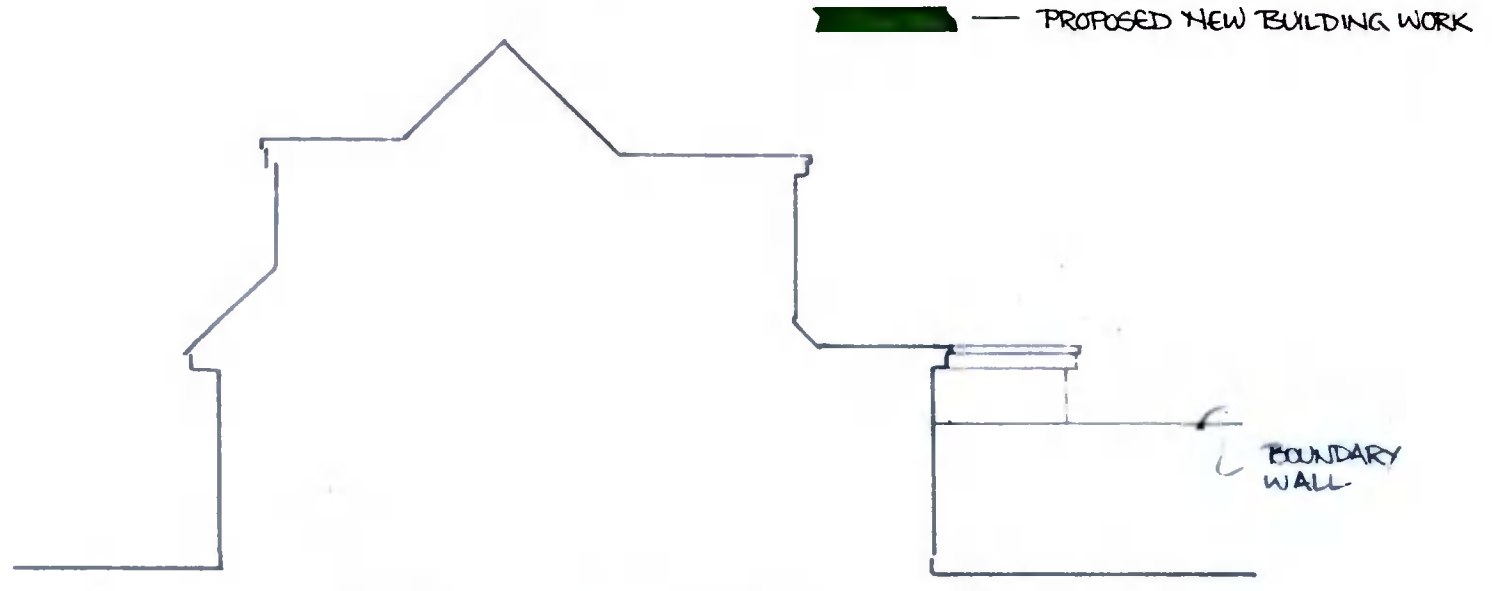

EXISTING NORTH EAST ELEVATION

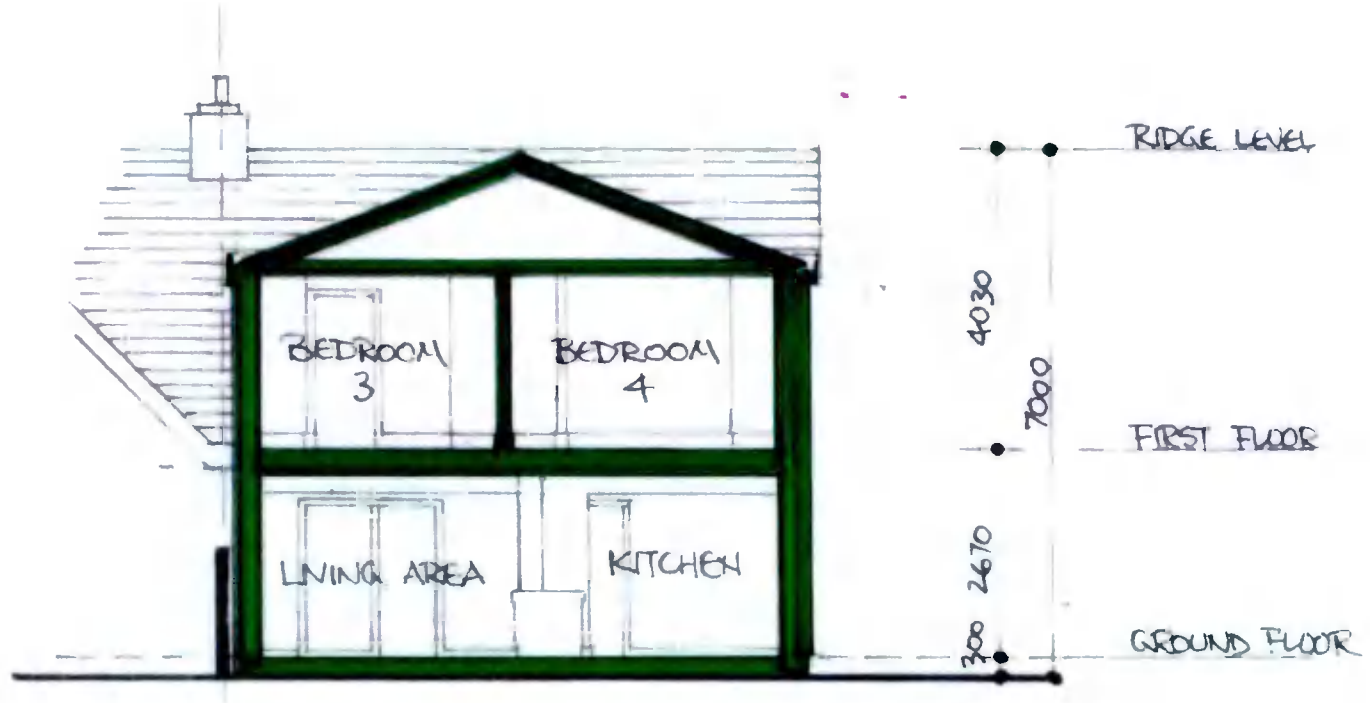

SECTION B-B