



NOTES:
 All drawings are the copyright of the consultants. (N.A.I. Planning Consultants) and may not be used in whole or in part without their written permission. (N.A.I. Planning Consultants)
 Do not scale from this drawing. Use written dimensions only.
 All dimensions to be checked on site by the contractor and the consultant prior to any construction.
 All levels indicated are approximate relative levels and do not relate to Ordnance Datum.
 All works to be carried out in accordance with the 1997 Building Regulations, with all subsequent amendments to same, and with the requirements of the relevant Local Authority.
 All drawings are the property of the consultants.

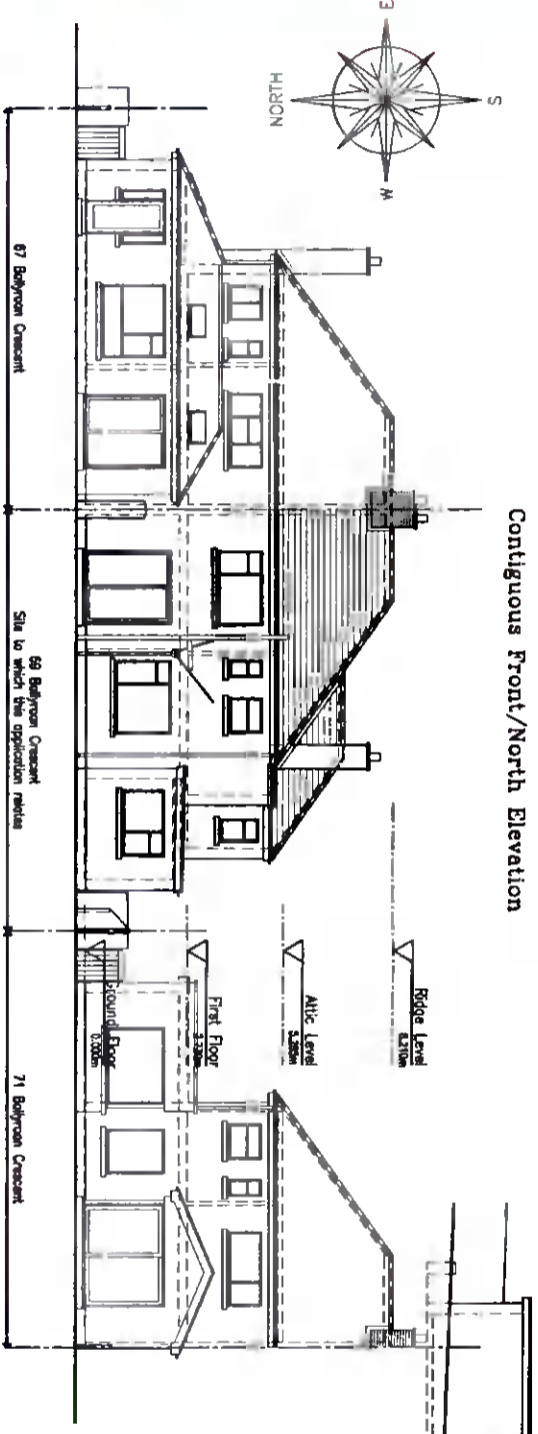


Contiguous Front/North Elevation




Contiguous Rear/South Elevation

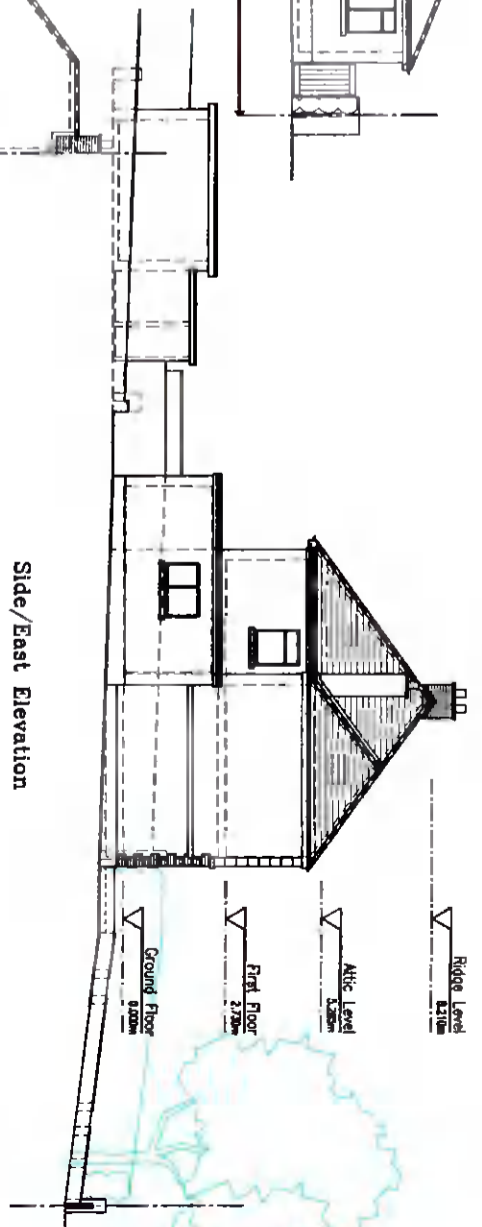


Side/East Elevation

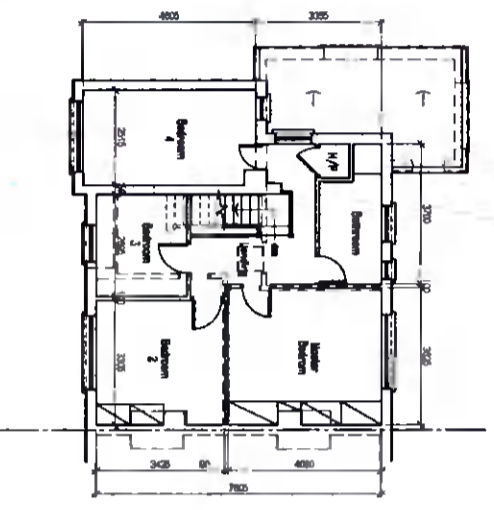


First Floor Plan

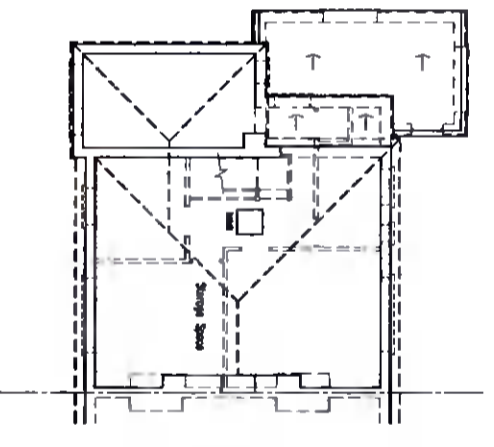


Attic Plan

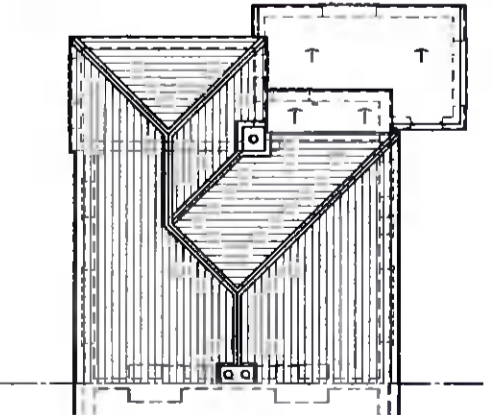

Roof Plan

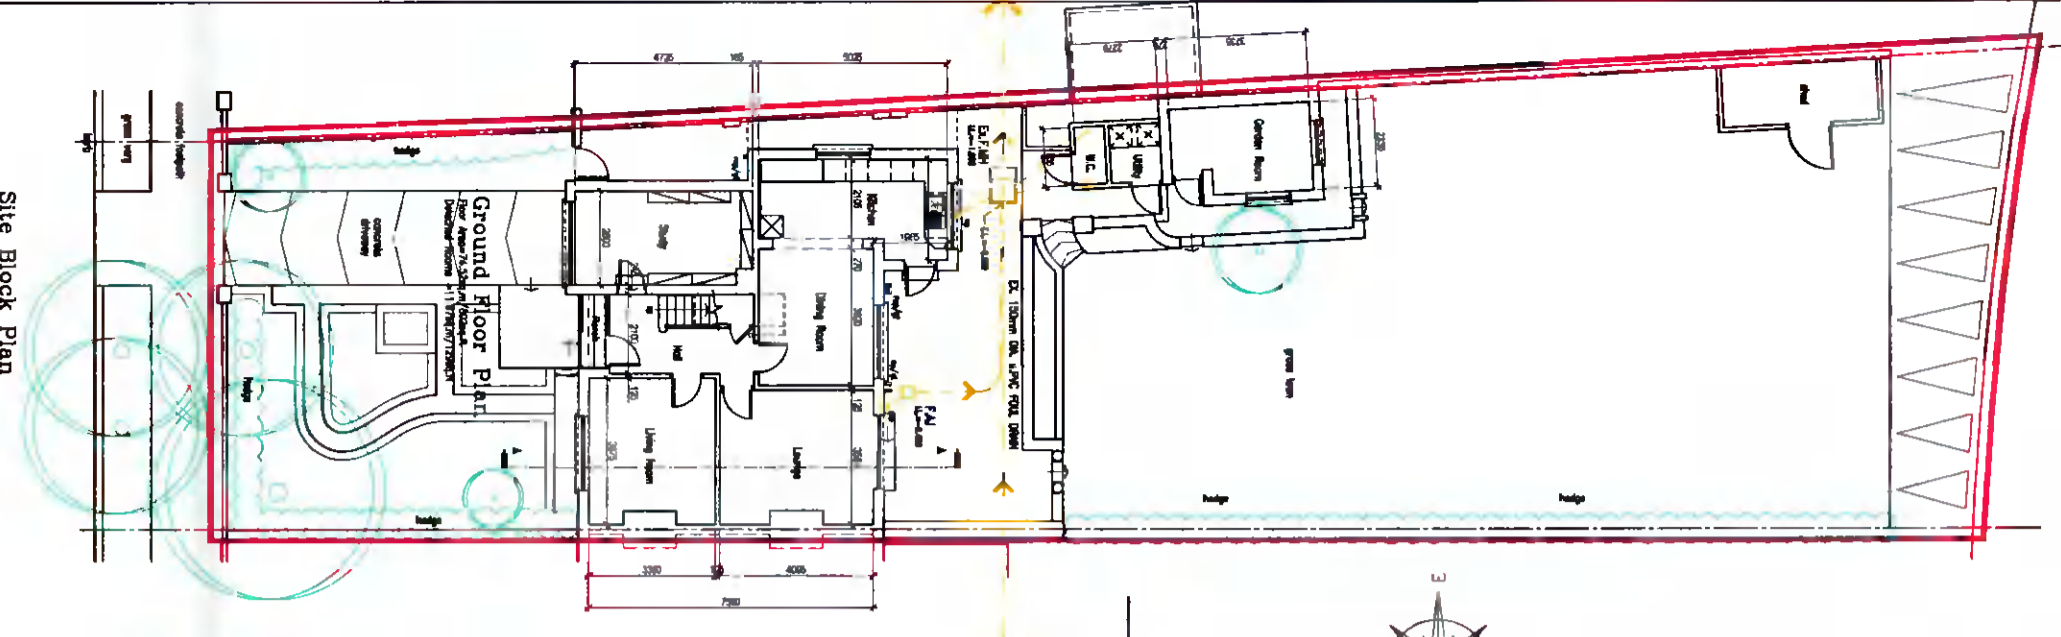

Ground Floor Plan

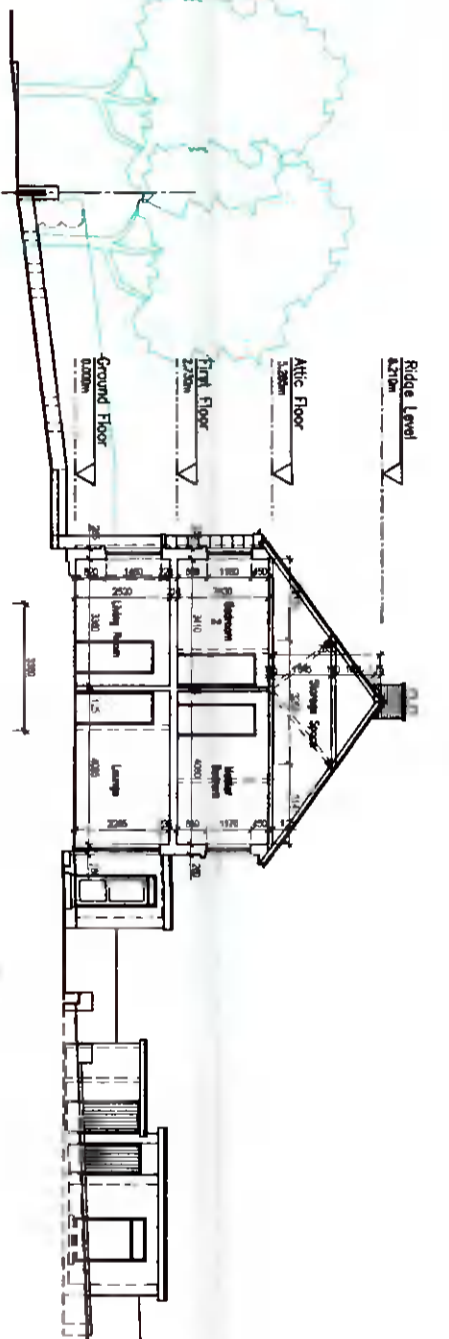

Section A-A

REVISION	DATE	BY	DATE
A	COMING UP ELEVATIONS EXPANDED AT FRONT & REAR	M.Jones	OCT 21

Niall Jones & Associates
 Planning Consultants

PROPOSED EXTENSION & INTERNAL ALTERATIONS AT
 69 BALLYROAN CRESCENT, RATHFARNHAM, DUBLIN 14
 FOR MR FERGUS McCABE

SCALE	DATE	DRAWN BY	CHECKED	DWG No.	DRAWING No.	REV.
1:200	DEC 20	N.Jones	N.J.	20/258	S.01	A

Email: njpc@eircom.net